



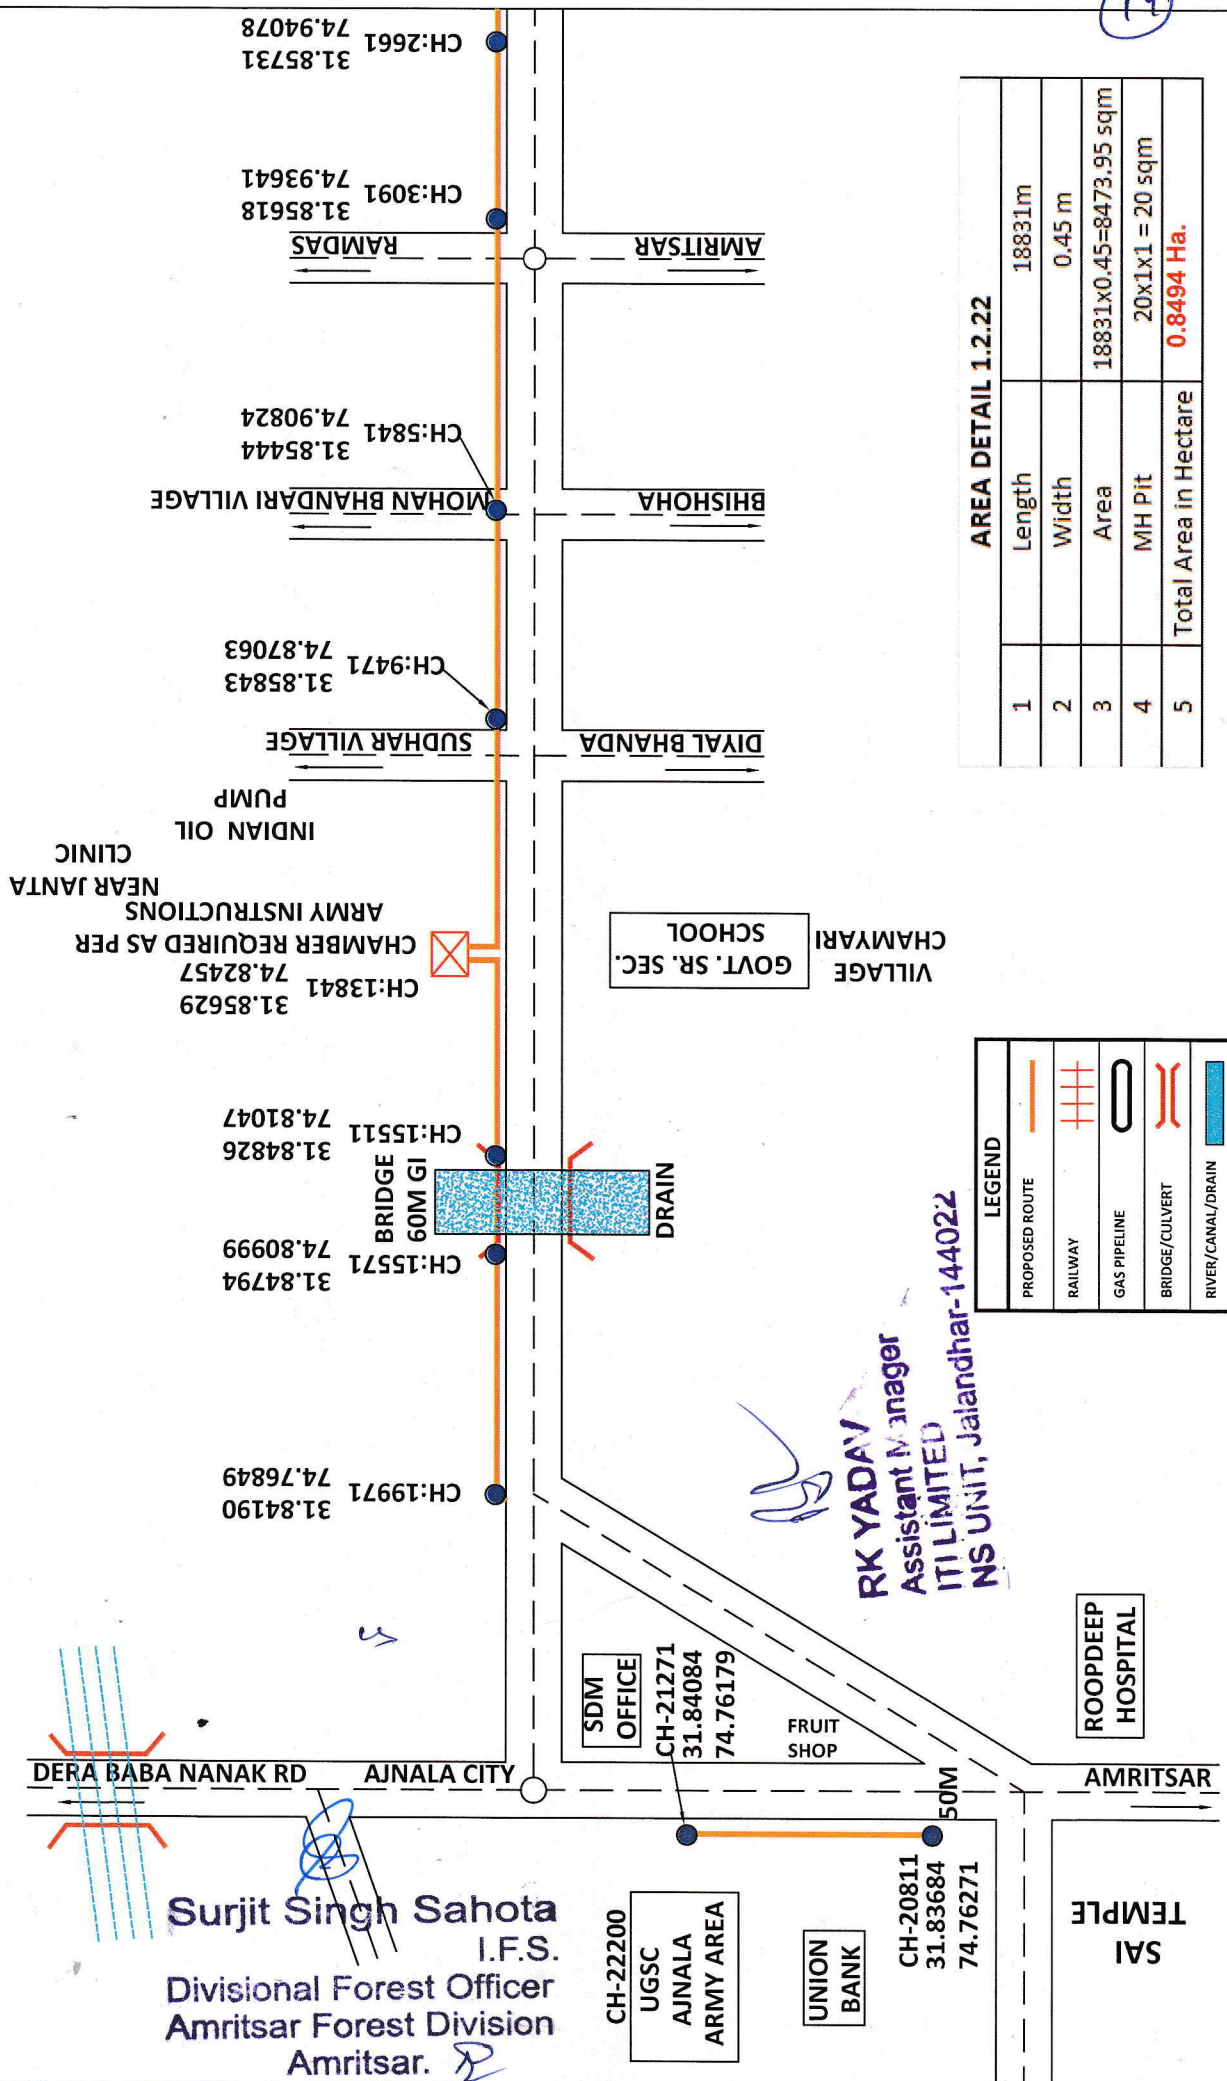

1.2.22 FATEHGARH CHURIAN TO AJNALA

Length -18.851 km

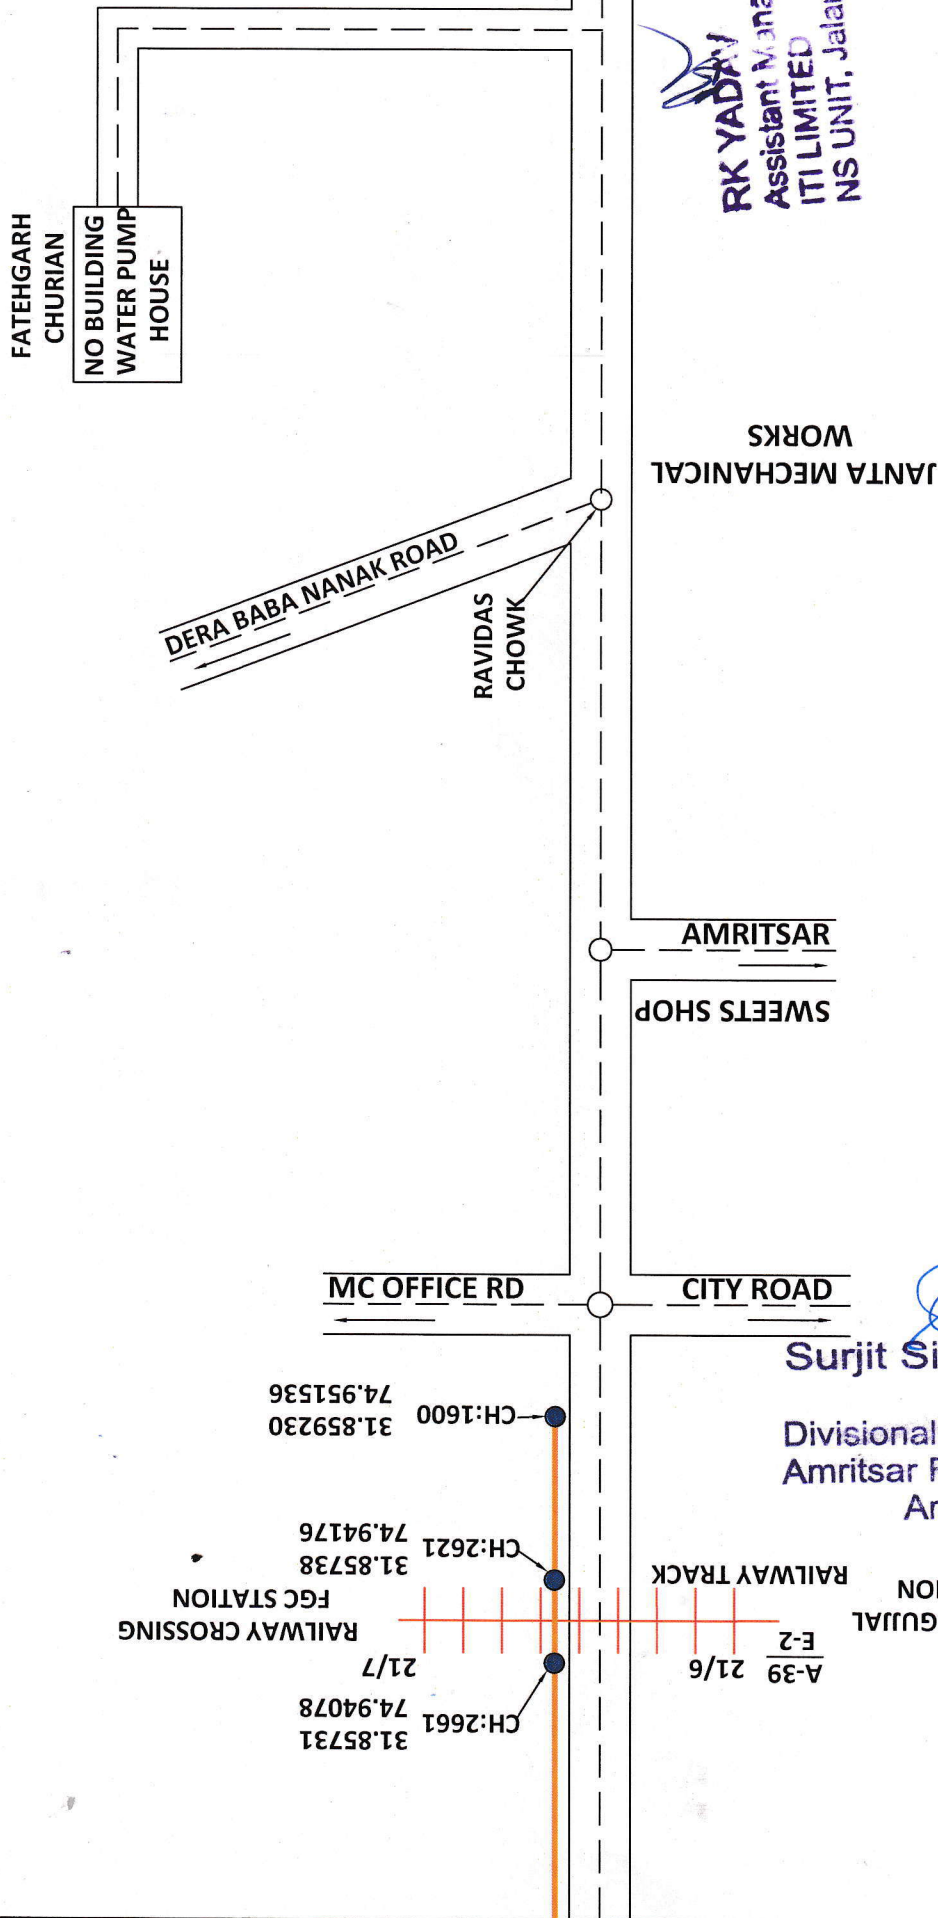

JANTA MECHANICAL WORKS

RK YADAV
 Assistant Manager
 ITI LIMITED
 NS UNIT, Jalandhar-144022


LEGEND	
PROPOSED ROUTE	
RAILWAY	
GAS PIPELINE	
BRIDGE/CULVERT	
RIVER/CANAL/DRAIN	

AREA DETAIL 1.2.22				
1	Length	18831m		
2	Width	0.45 m		
3	Area	18831x0.45=8473.95 sqm		
4	MH Pit	20x1x1 = 20 sqm		
5	Total Area in Hectare	0.849395 Ha		

Surjit Singh Sahota
 I.F.S.
 Divisional Forest Officer
 Amritsar Forest Division
 Amritsar

RAILWAY TRACK
 E-2 21/6
 A-39

Link ID-1.2.22

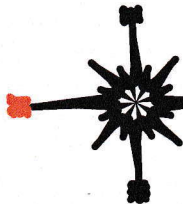


Surjit Singh Sahota
I.F.S.
Divisional Forest Officer
Amritsar Forest Division
Amritsar.

Ajnala

31.840667°
74.760809°

Fatehgarh Churian

31.859540°
74.953419°

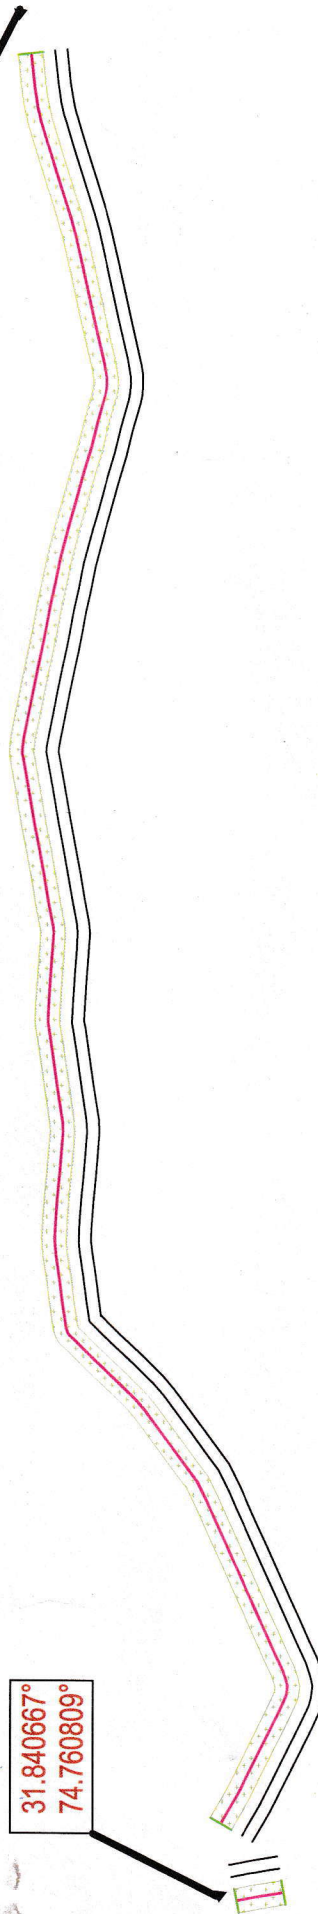

AREA DETAIL 1.2.22				
1	Length	18831m		
2	Width	0.45 m		
3	Area	18831x0.45=8473.95 sqm		
4	MH Pit	20x1x1 = 20 sqm		
5	Total Area in Hectare	0.8494 Ha.		

INDEX

OFC

Road

Forest Area

Transfer Land

RK YADAV

Assistant Manager

ITI LIMITED

MS UNIT, Jalandhar-144022

16