


LAYOUT PLAN FOR CONSTRUCTION & MAINTENANCE OF ADDITIONAL ROAD LENGTH OF 1.50 KMS FOR  
ROAD FROM ANGRALLA TO GULABGARH, PACKAGE NO. JK14-727 REGULAR PMGSY BATCH-I, 2018-19,  
BLOCK MAHORE, DISTRICT REASI.

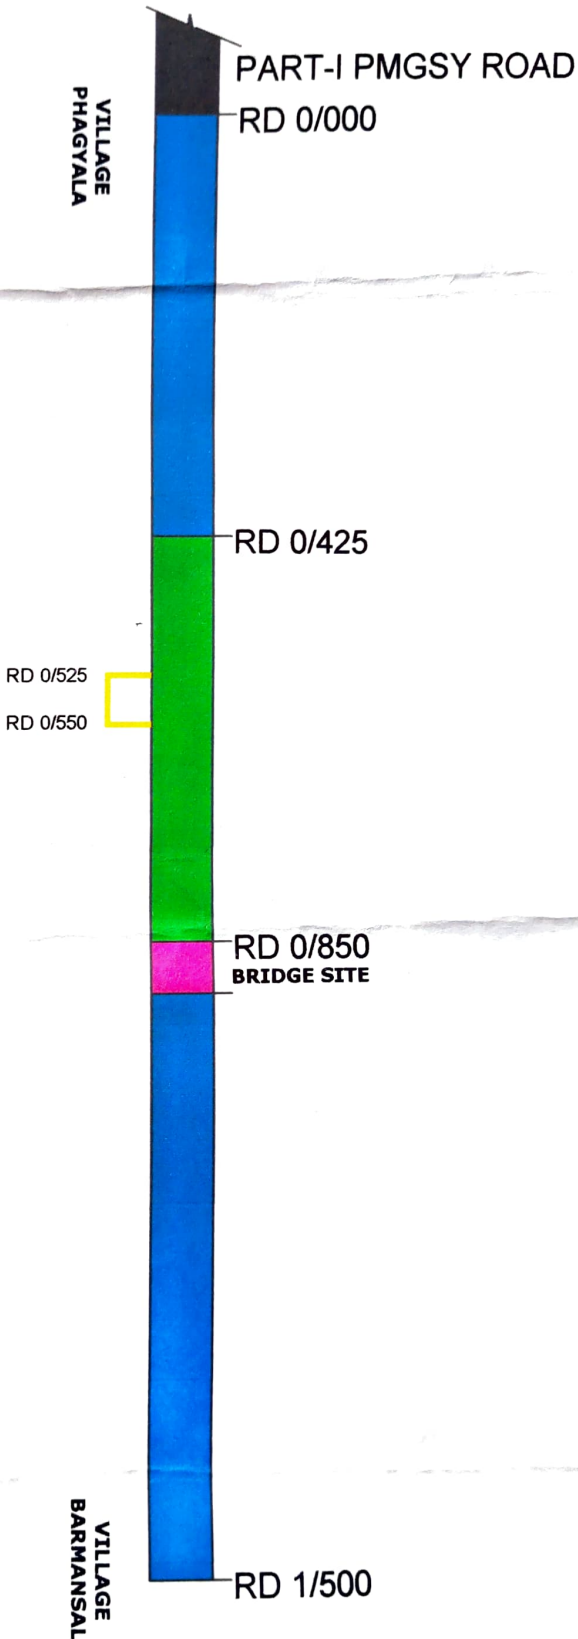

FOREST AREA DETAIL

AREA DETAIL OF ROAD		LENGTH X WIDTH	AREA
RD 0/425	TO 0/850		
		425M X 6.0 M	2550 M² - A

DUMPING AREA DETAIL

RD 0/525	TO 0/550	25 M X 20 M	500 M² - B
----------	----------	-------------	------------

TOTAL AREA = A+B= 2550+500 = 3050 M² OR 0.305 HECTARE

Executive Engineer,  
PMGSY Sub-Division  
Mahore

Executive Engineer  
PMGSY Division  
Mahore

LEGEND:-

1.	FOREST LAND	
2.	PRIVATE LAND	
3.	BRIDGE SITE	
4.	PART-I PMGSY RD	