



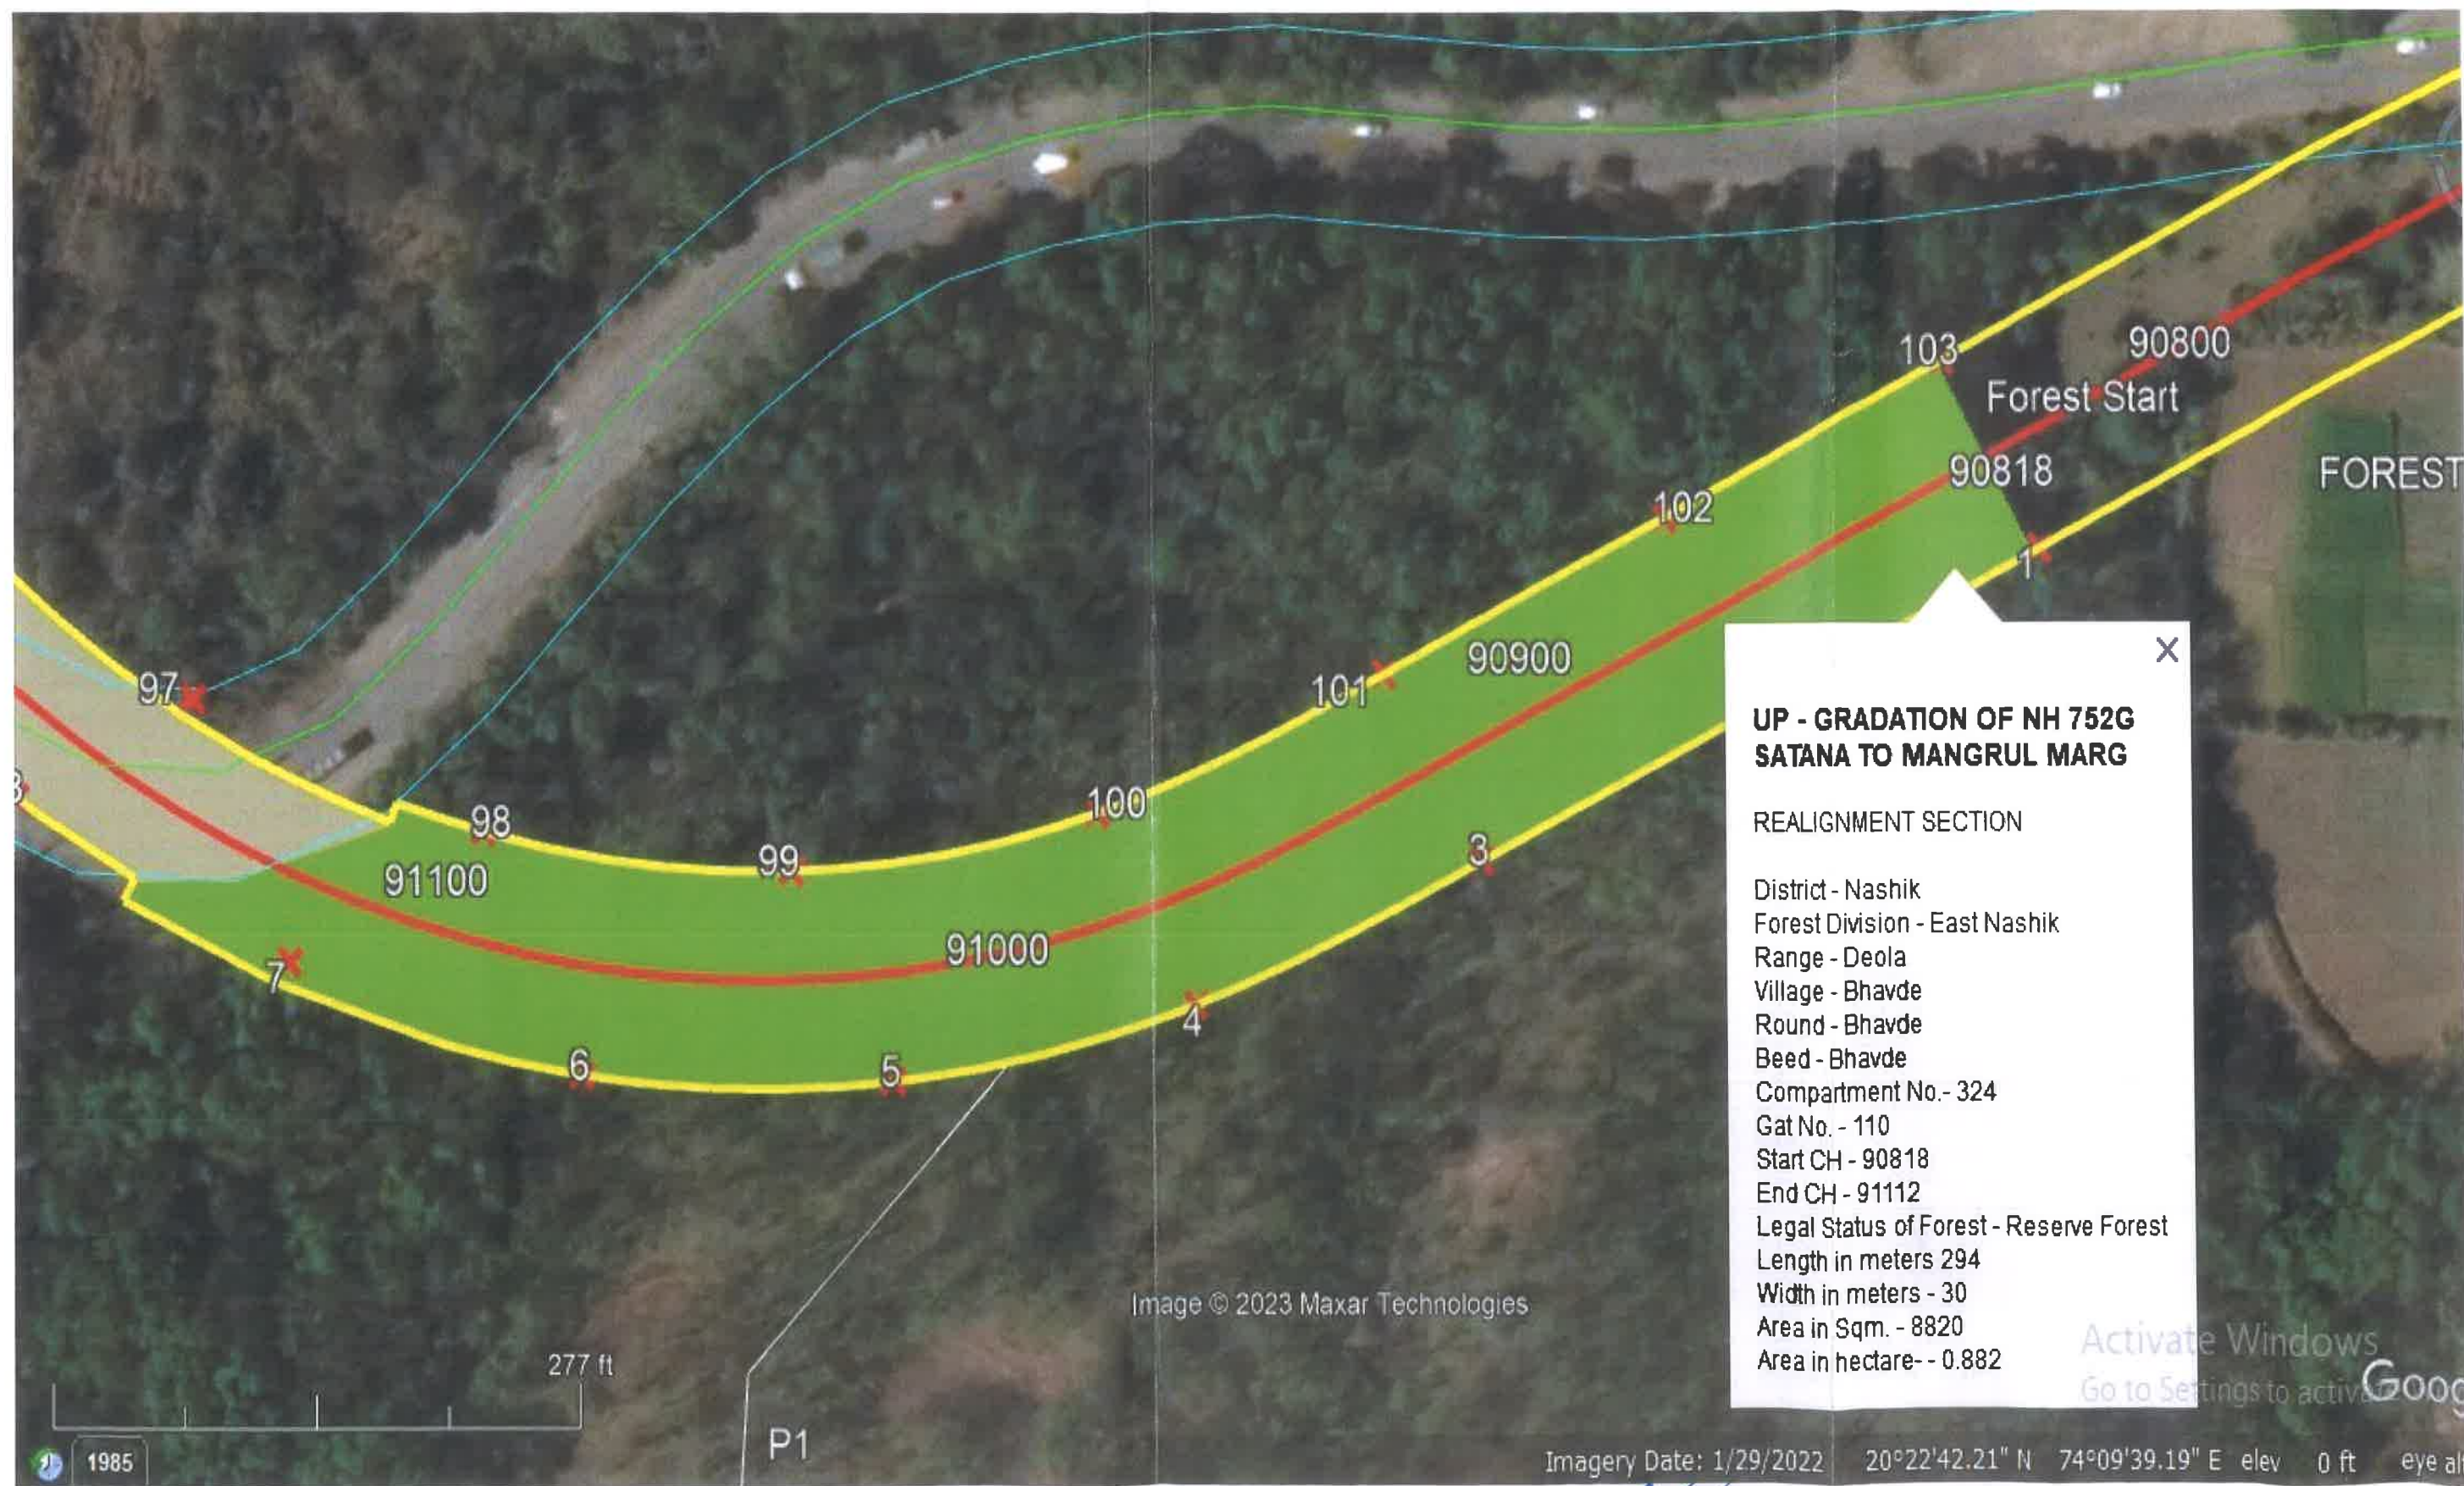

Sub-Divisional Engineer,
N. H. Sub-Dn. No.
Nashik.

Executive Engineer
National Highway Division
Nashik

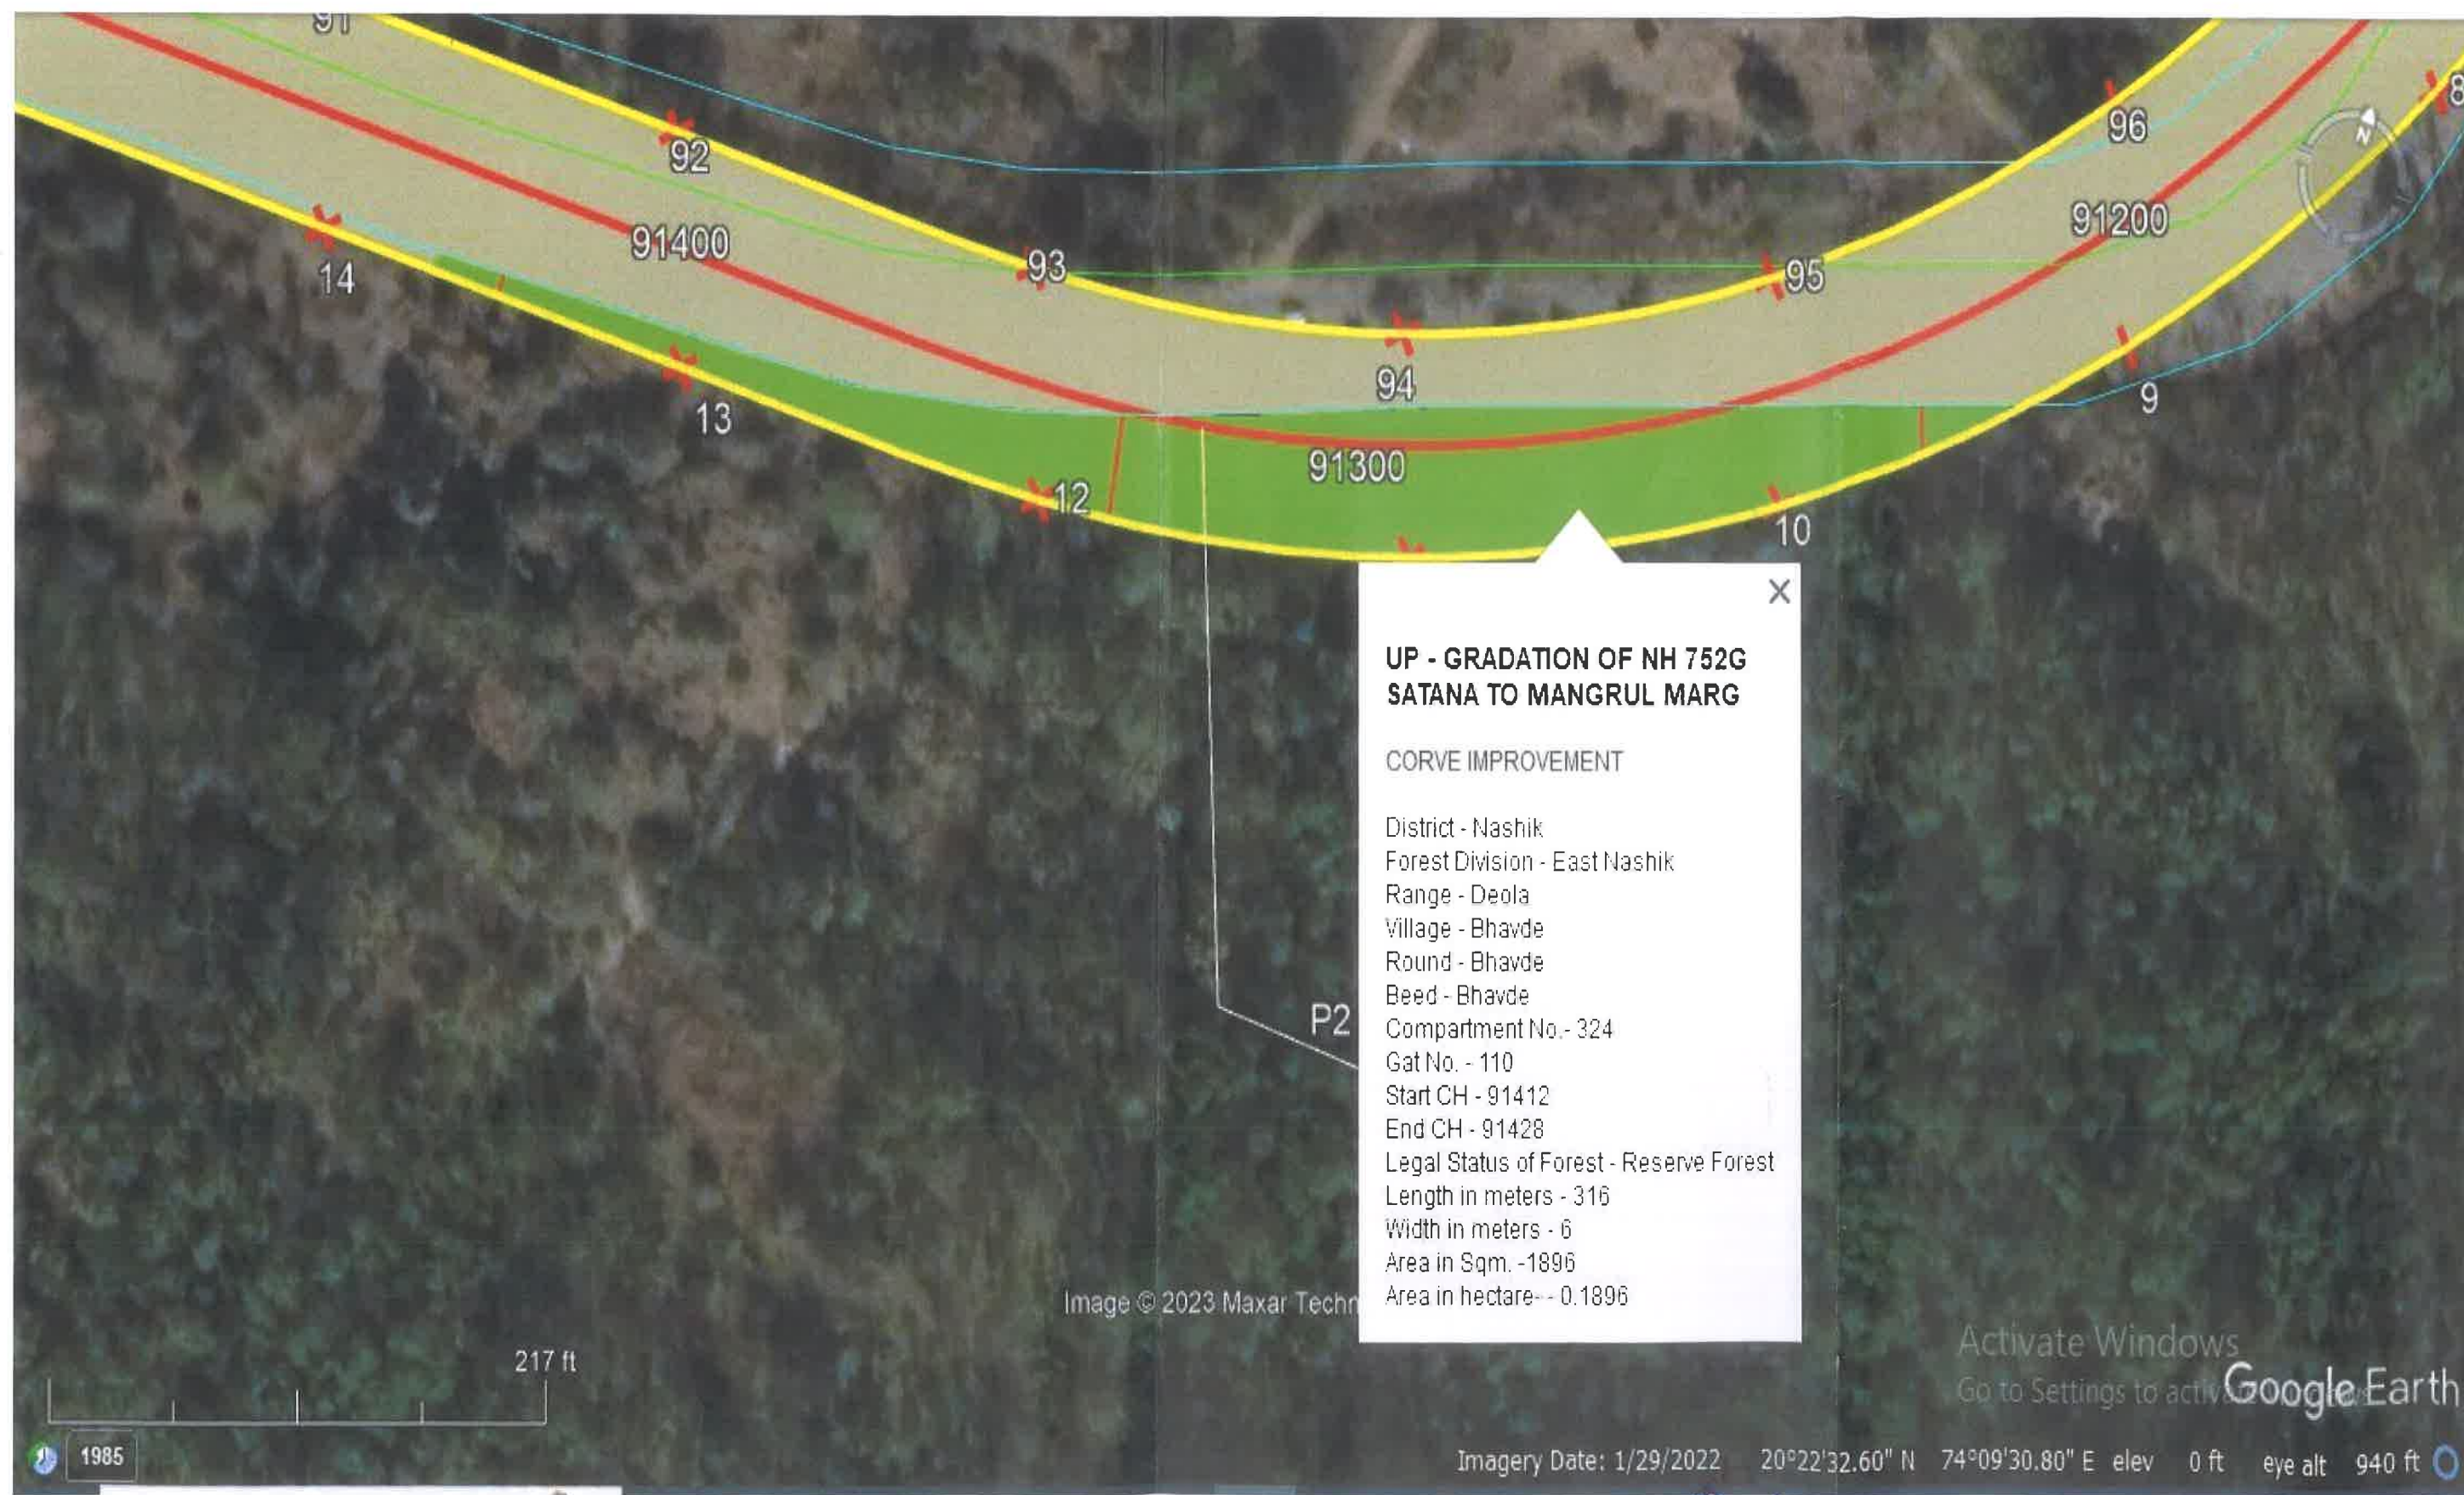

M. H. Sub-Div. No. Nashik
Sub-Divisional Engineer,
M. H. Sub-Div. No
Nashik

Executive Engineer
Executive Engineer
National Highway Division
Nashik




M. J. J.
Sub-Divisional Engineer,
N. H. Sub-Dn. No.
Nashik.

M. J. J.
Executive Engineer
National Highway Division,
Nashik



Mell
 Sub-Divisional Engineer,
 N. H. Sub-Dn. No.
 Nashik.

Pranay
 Executive Engineer
 National Highway Division
 Nashik

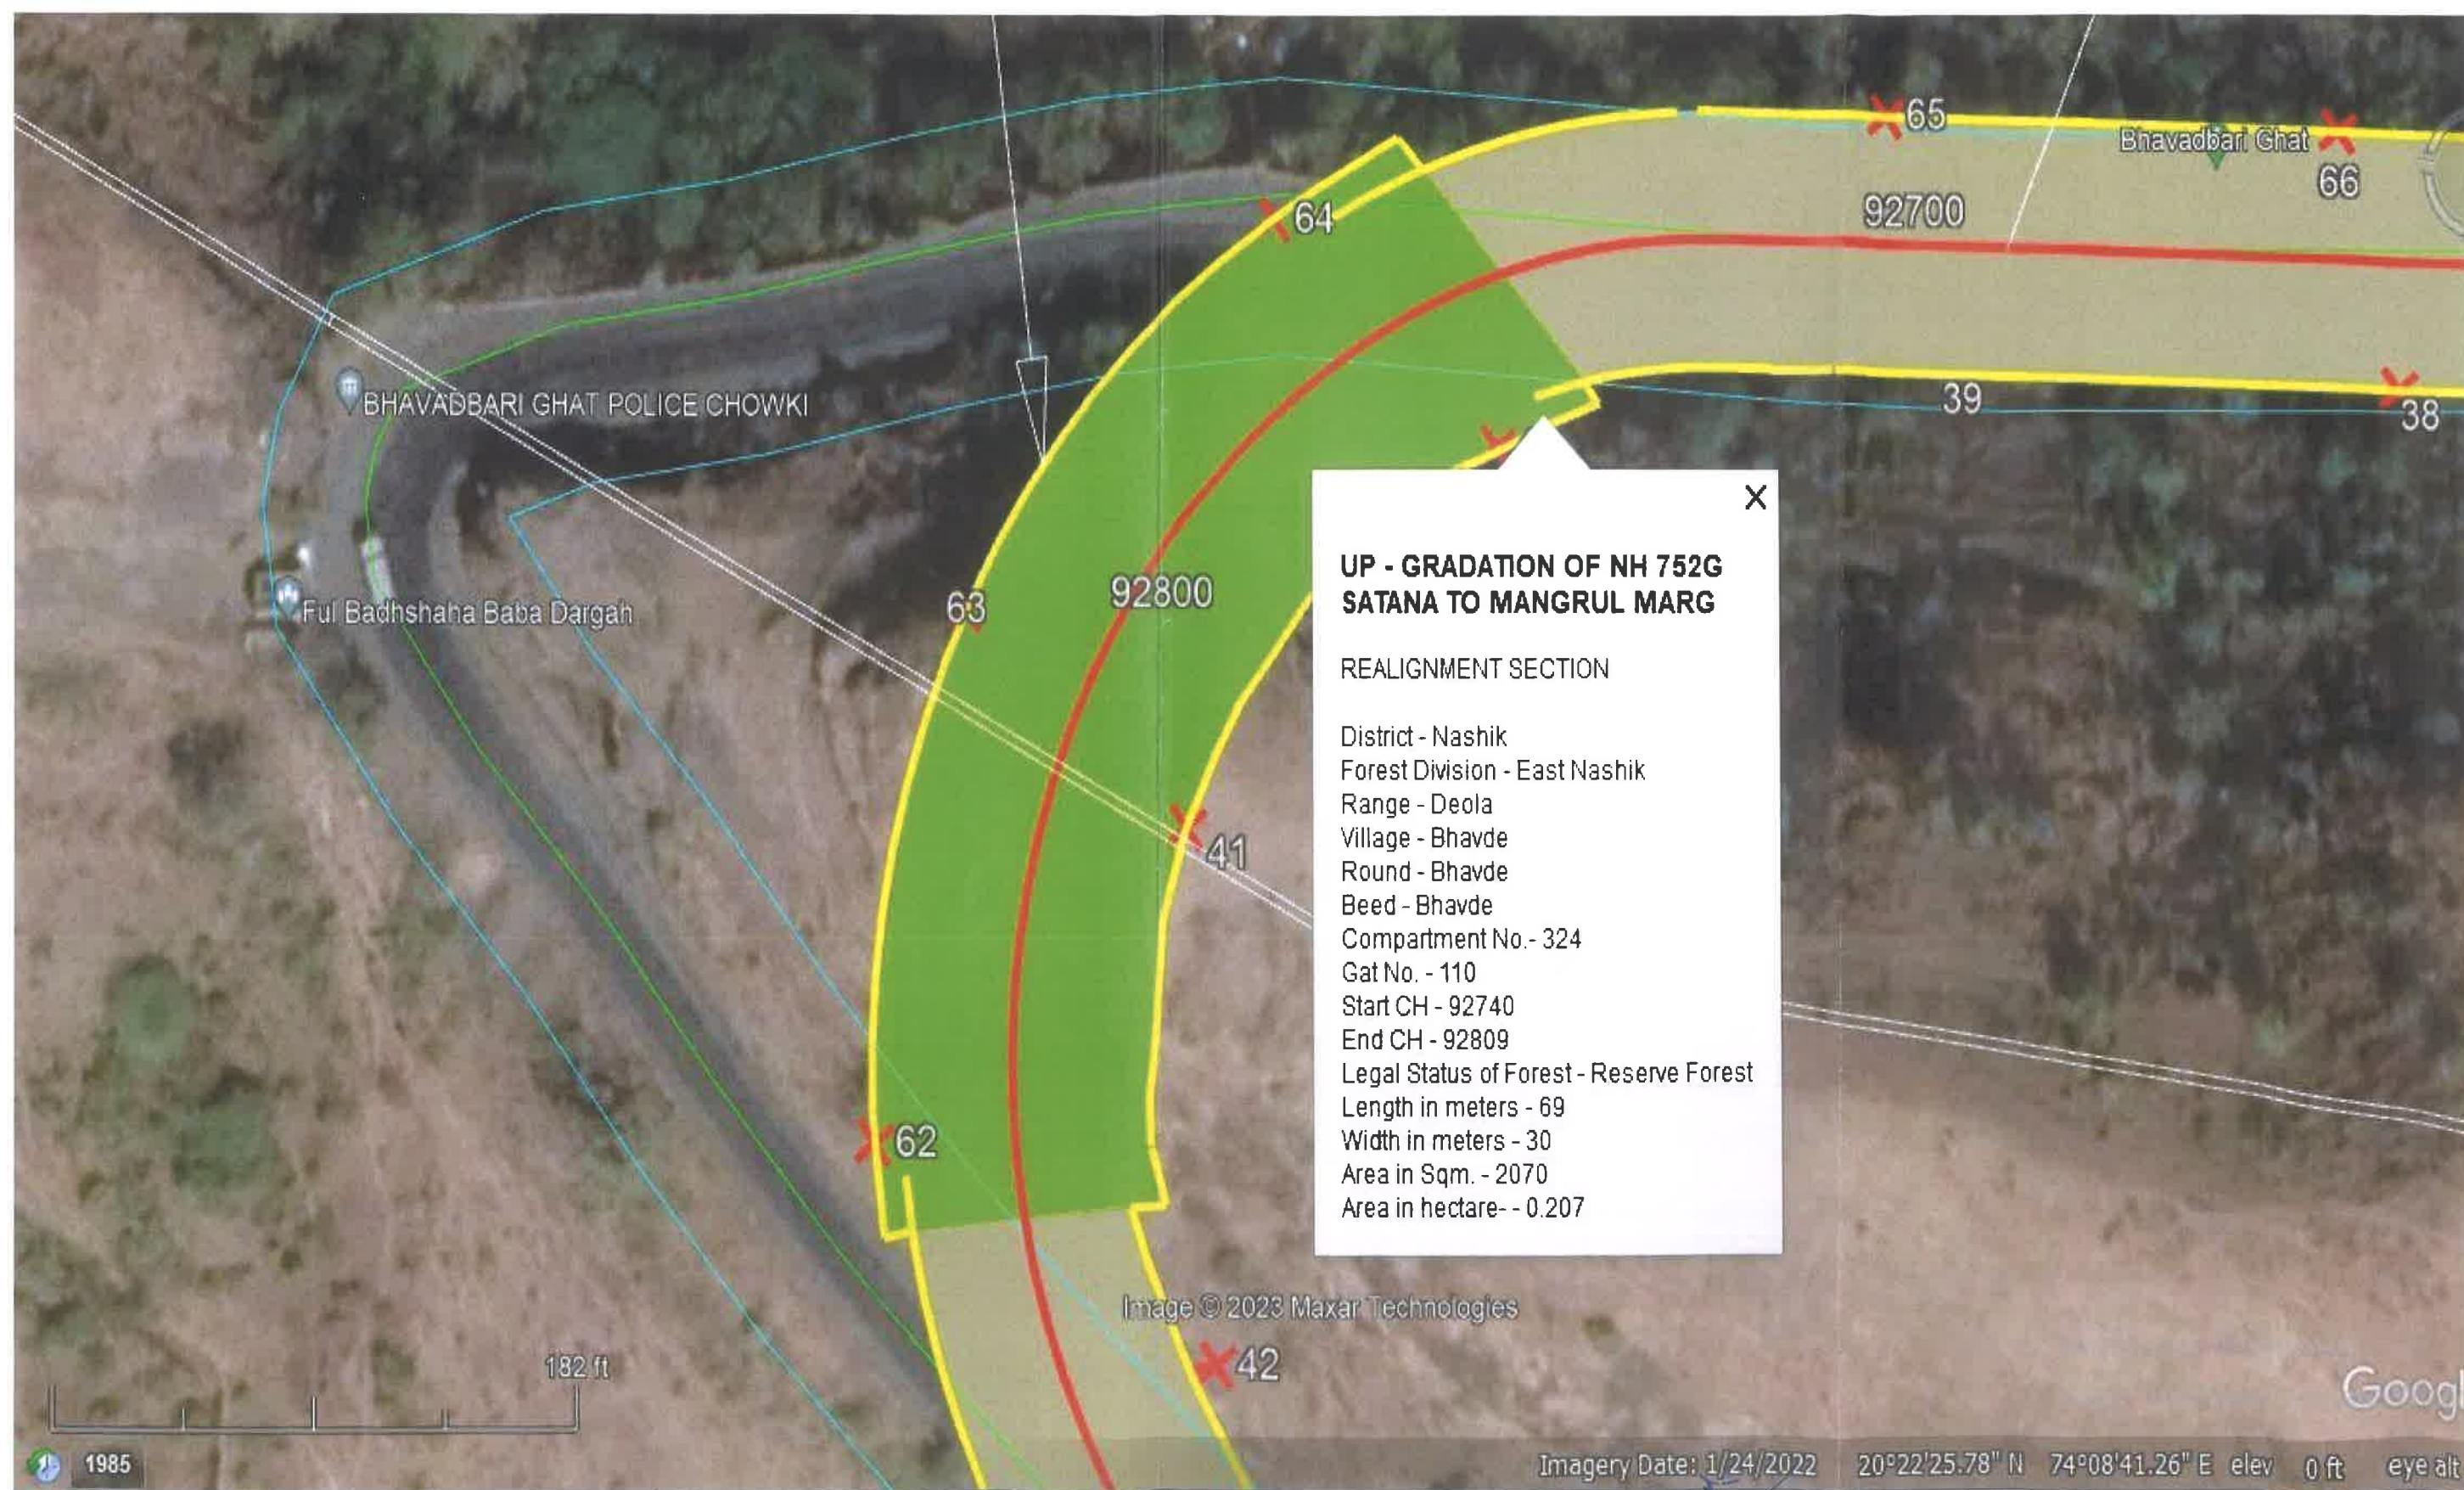


Sub-Divisional Engineer,
N. H. Sub-Dn. No
Nashik.

Executive Engineer,
National Highway Division
Nashik.



Mally
Sub-Divisional Engineer,
N. H. Sub-Dn. No.
Nashik.

Pranav
Executive Engineer
National Highway Division
Nashik

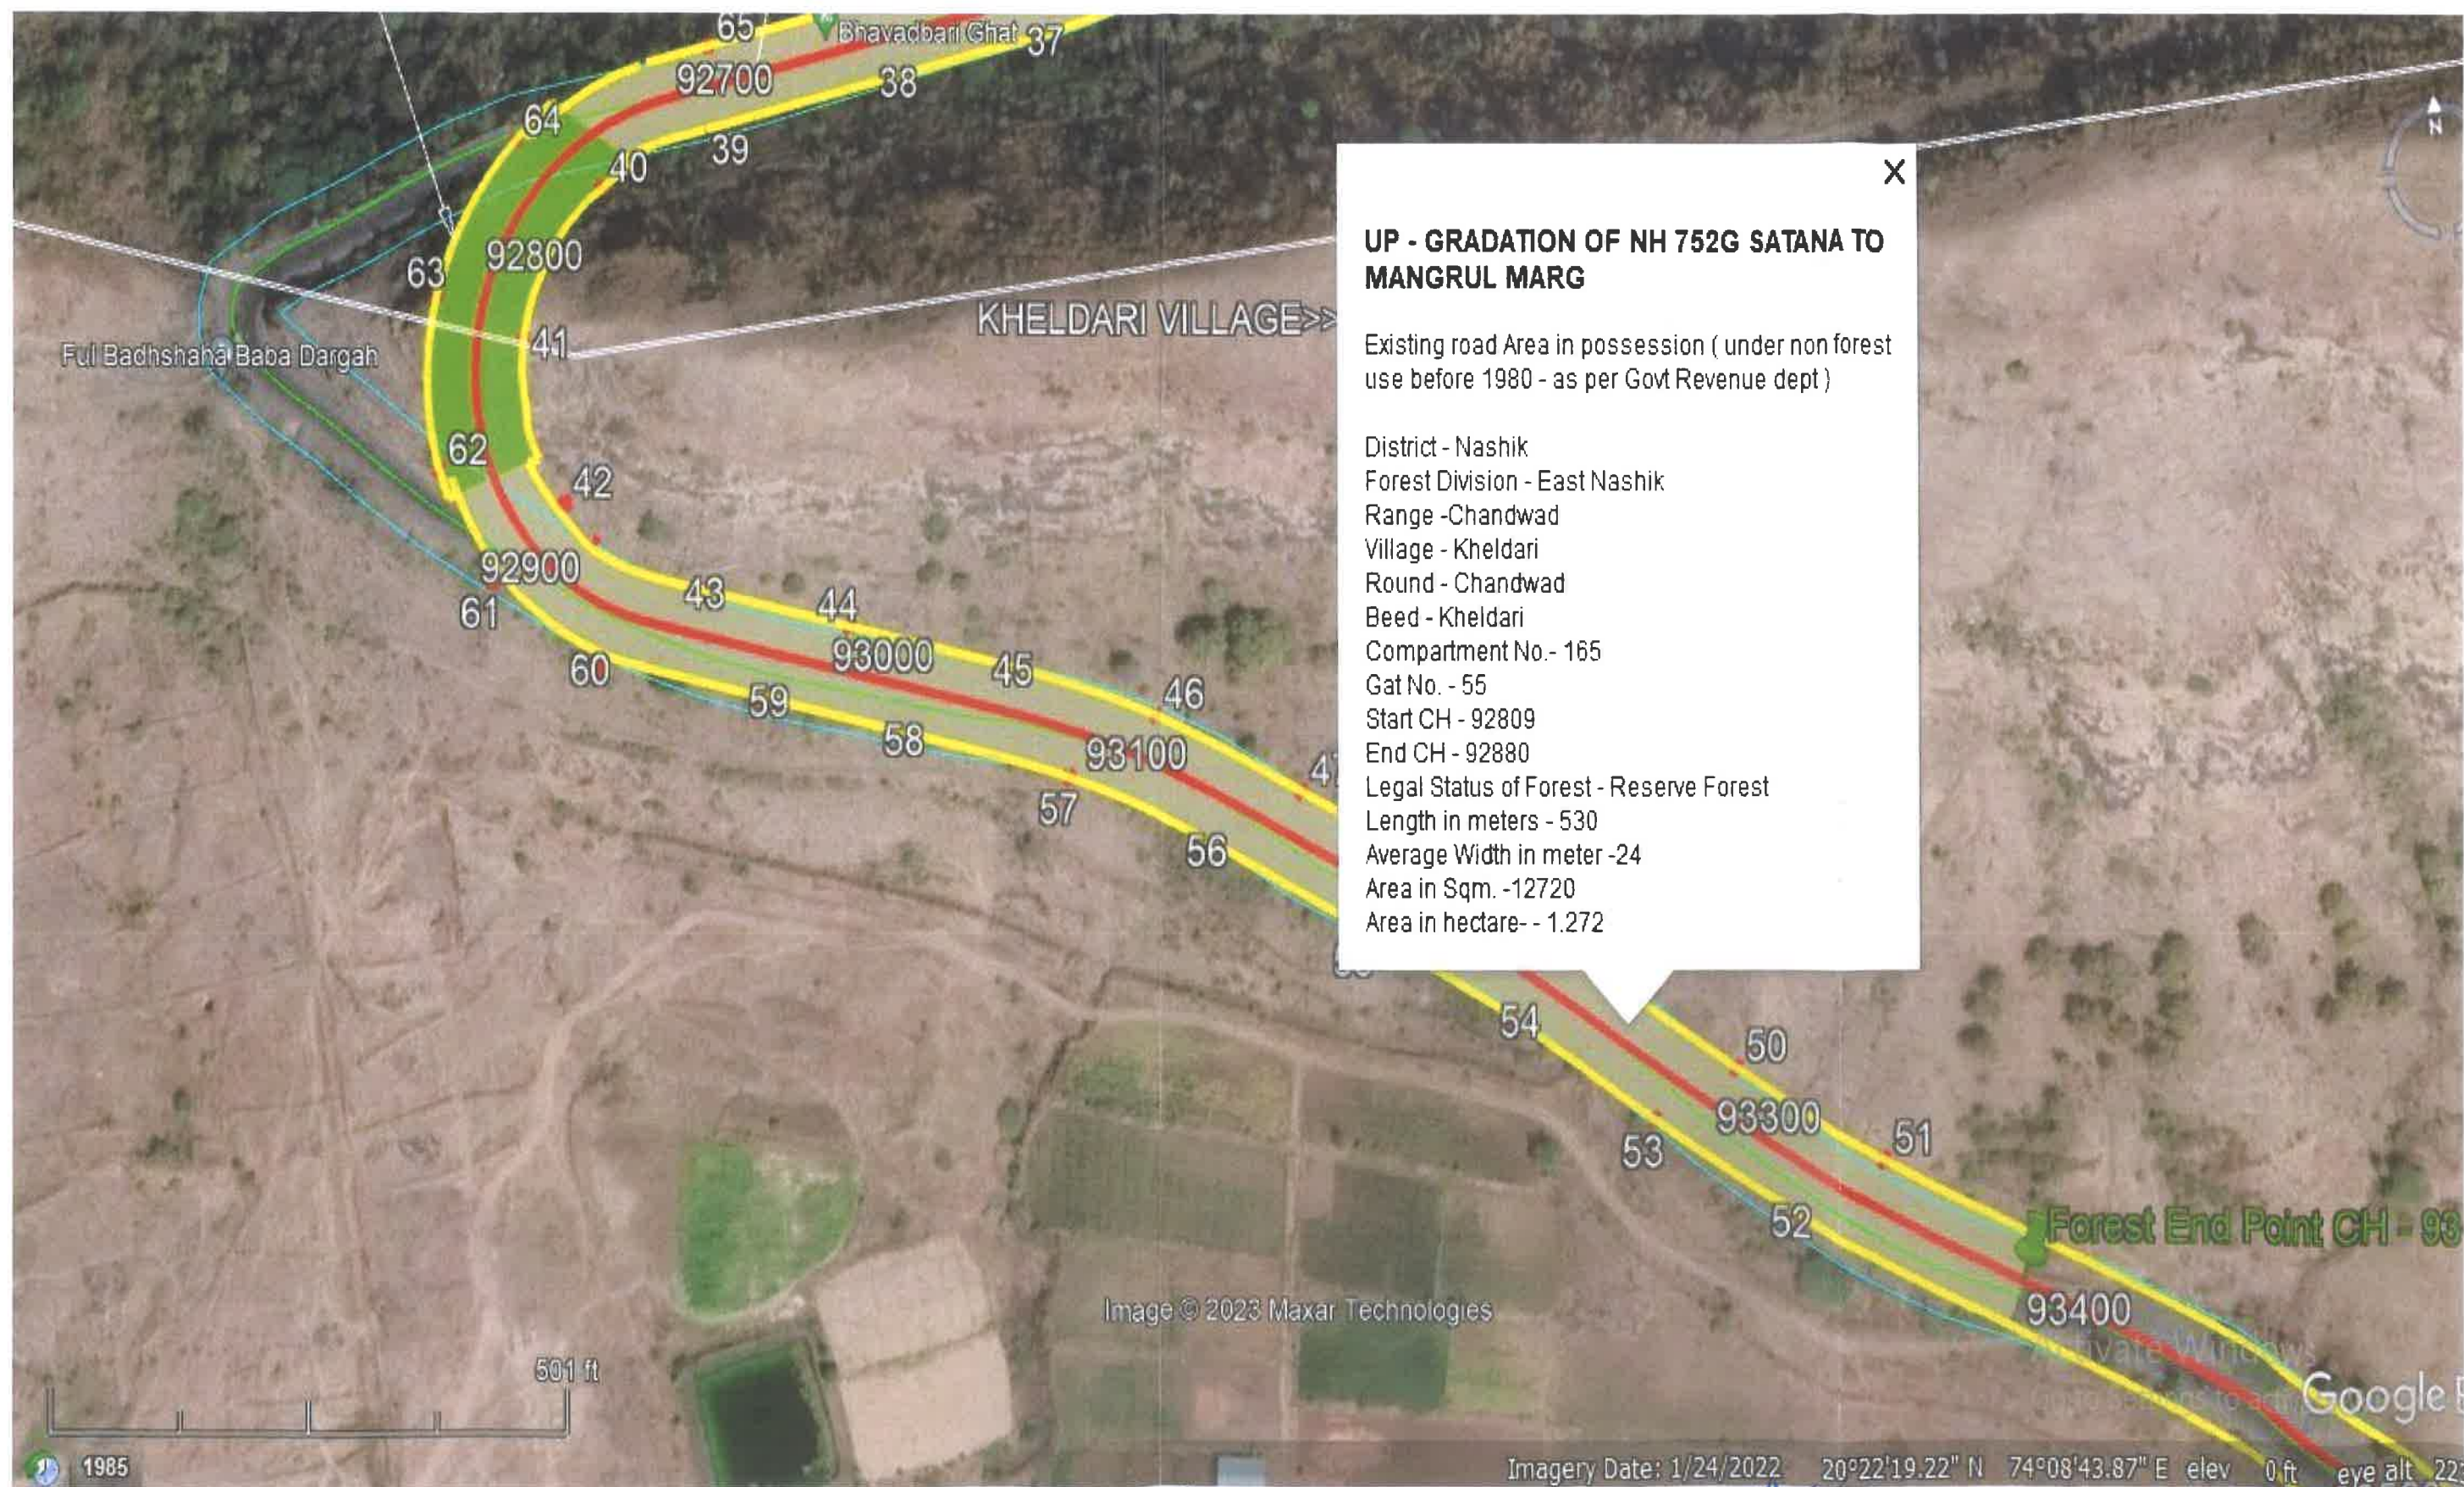

Sub-Divisional Engineer,
N. H. Sub-Dn. No.
Nashik.

Executive Engineer
National Highway Division
Nashik

1	412329.6	2253809	729.576	P ROW RHS	51	411224.1	2252833	767.4095	P ROW LHS
2	412353.8	2253766	721.8992	P ROW RHS	52	411196.5	2252823	765.7694	P ROW LHS
3	412378.5	2253722	703.2628	P ROW RHS	53	411156.5	2252853	767.4679	P ROW LHS
4	412401.6	2253678	696.3201	P ROW RHS	54	411117.7	2252884	767.3818	P ROW LHS
5	412415.6	2253630	700.4113	P ROW RHS	55	411076.5	2252913	768.2355	P ROW LHS
6	412418.1	2253580	707.1851	P ROW RHS	56	411034.6	2252940	770.413	P ROW LHS
7	412409.1	2253531	714.2509	P ROW RHS	57	410990.9	2252964	773.0069	P ROW LHS
8	412386.4	2253487	722.5678	P ROW RHS	58	410944.1	2252982	776.2028	P ROW LHS
9	412356.3	2253447	735.8139	P ROW RHS	59	410896.9	2252998	779.869	P ROW LHS
10	412317.7	2253415	730.8657	P ROW RHS	60	410847.9	2253013	781.5776	P ROW LHS
11	412272.8	2253394	730.2299	P ROW RHS	61	410815	2253040	784.424	P ROW LHS
12	412224.1	2253383	734.0823	P ROW RHS	62	410800.4	2253073	789.2772	P ROW LHS
13	412174.2	2253380	735.139	P ROW RHS	63	410802.7	2253122	803.6819	P ROW LHS
14	412124.2	2253378	727.3165	P ROW RHS	64	410830.6	2253163	800.6682	P ROW LHS
15	412074.2	2253377	740.6058	P ROW RHS	65	410896.2	2253182	782.1008	P ROW LHS
16	412024.3	2253375	745.7284	P ROW RHS	66	410945.8	2253188	786.4954	P ROW LHS
17	411974.3	2253373	746.6697	P ROW RHS	67	410995.5	2253194	788.006	P ROW LHS
18	411924.3	2253372	748.2648	P ROW RHS	68	411044.7	2253202	787.4596	P ROW LHS
19	411874.3	2253371	752.5877	P ROW RHS	69	411093.8	2253212	786.4614	P ROW LHS
20	411824.4	2253369	758.455	P ROW RHS	70	411142	2253225	783.7603	P ROW LHS
21	411774.5	2253366	757.8861	P ROW RHS	71	411190.7	2253236	782.4864	P ROW LHS
22	411725.7	2253355	760.4942	P ROW RHS	72	411240.3	2253242	780.7504	P ROW LHS
23	411676.2	2253349	763.165	P ROW RHS	73	411290	2253248	779.3467	P ROW LHS
24	411627.3	2253339	765.7738	P ROW RHS	74	411338.8	2253259	777.4884	P ROW LHS
25	411580.5	2253321	767.6327	P ROW RHS	75	411388	2253268	774.9159	P ROW LHS
26	411536.2	2253298	770.2514	P ROW RHS	76	411435.9	2253281	771.749	P ROW LHS
27	411490.1	2253279	772.81	P ROW RHS	78	411481.5	2253301	769.8123	P ROW LHS
28	411444.6	2253258	774.0867	P ROW RHS	79	411527.5	2253321	767.2858	P ROW LHS
29	411396.8	2253245	780.7282	P ROW RHS	80	411573	2253341	765.5183	P ROW LHS
30	411347.5	2253236	782.0907	P ROW RHS	81	411618.7	2253361	764.4281	P ROW LHS
31	411298.7	2253225	784.5748	P ROW RHS	82	411667.3	2253372	764.9389	P ROW LHS
32	411249.2	2253219	784.5111	P ROW RHS	83	411716.9	2253378	759.145	P ROW LHS
33	411199.5	2253213	786.1414	P ROW RHS	84	411765.6	2253389	757.0844	P ROW LHS
34	411150.7	2253202	788.4501	P ROW RHS	85	411815.5	2253392	754.0268	P ROW LHS
35	411102.5	2253189	791.1053	P ROW RHS	86	411865.4	2253395	749.3447	P ROW LHS
36	411053.5	2253180	789.7873	P ROW RHS	87	411915.4	2253396	738.4165	P ROW LHS
37	411004.3	2253170	795.8191	P ROW RHS	88	411965.4	2253397	735.233	P ROW LHS
38	410954.7	2253165	797.0954	P ROW RHS	89	412015.4	2253398	743.303	P ROW LHS
39	410905	2253159	797.2976	P ROW RHS	90	412065.4	2253400	737.1046	P ROW LHS
40	410857.7	2253145	807.6278	P ROW RHS	91	412115.3	2253402	729.7773	P ROW LHS
41	410829.3	2253106	818.6943	P ROW RHS	92	412165.3	2253404	730.8385	P ROW LHS
42	410839.4	2253059	794.6079	P ROW RHS	93	412215.2	2253406	730.2479	P ROW LHS
43	410879.5	2253030	789.2765	P ROW RHS	94	412264.1	2253416	727.3117	P ROW LHS
44	410926.7	2253013	787.1478	P ROW RHS	95	412308.8	2253438	734.4331	P ROW LHS
45	410973.8	2252996	784.5057	P ROW RHS	96	412346	2253471	740.6006	P ROW LHS
46	411019.7	2252977	779.4236	P ROW RHS	97	412370.8	2253514	739.8546	P ROW LHS
47	411062.3	2252951	775.9201	P ROW RHS	98	412385.8	2253562	740.1425	P ROW LHS
48	411104.1	2252923	772.4841	P ROW RHS	99	412387.7	2253612	735.1927	P ROW LHS
49	411144.5	2252894	770.2123	P ROW RHS	100	412376.3	2253660	713.6909	P ROW LHS
50	411183.3	2252862	769.2218	P ROW RHS	101	412354	2253705	709.9004	P ROW LHS
					102	412329.5	2253748	728.1472	P ROW LHS
					103	412304.9	2253792	730.7883	P ROW LHS





Sub-Divisional Engineer
N. H. Sub-Div. No.
Nashik.


Executive Engineer
National Highway Division
Nashik