


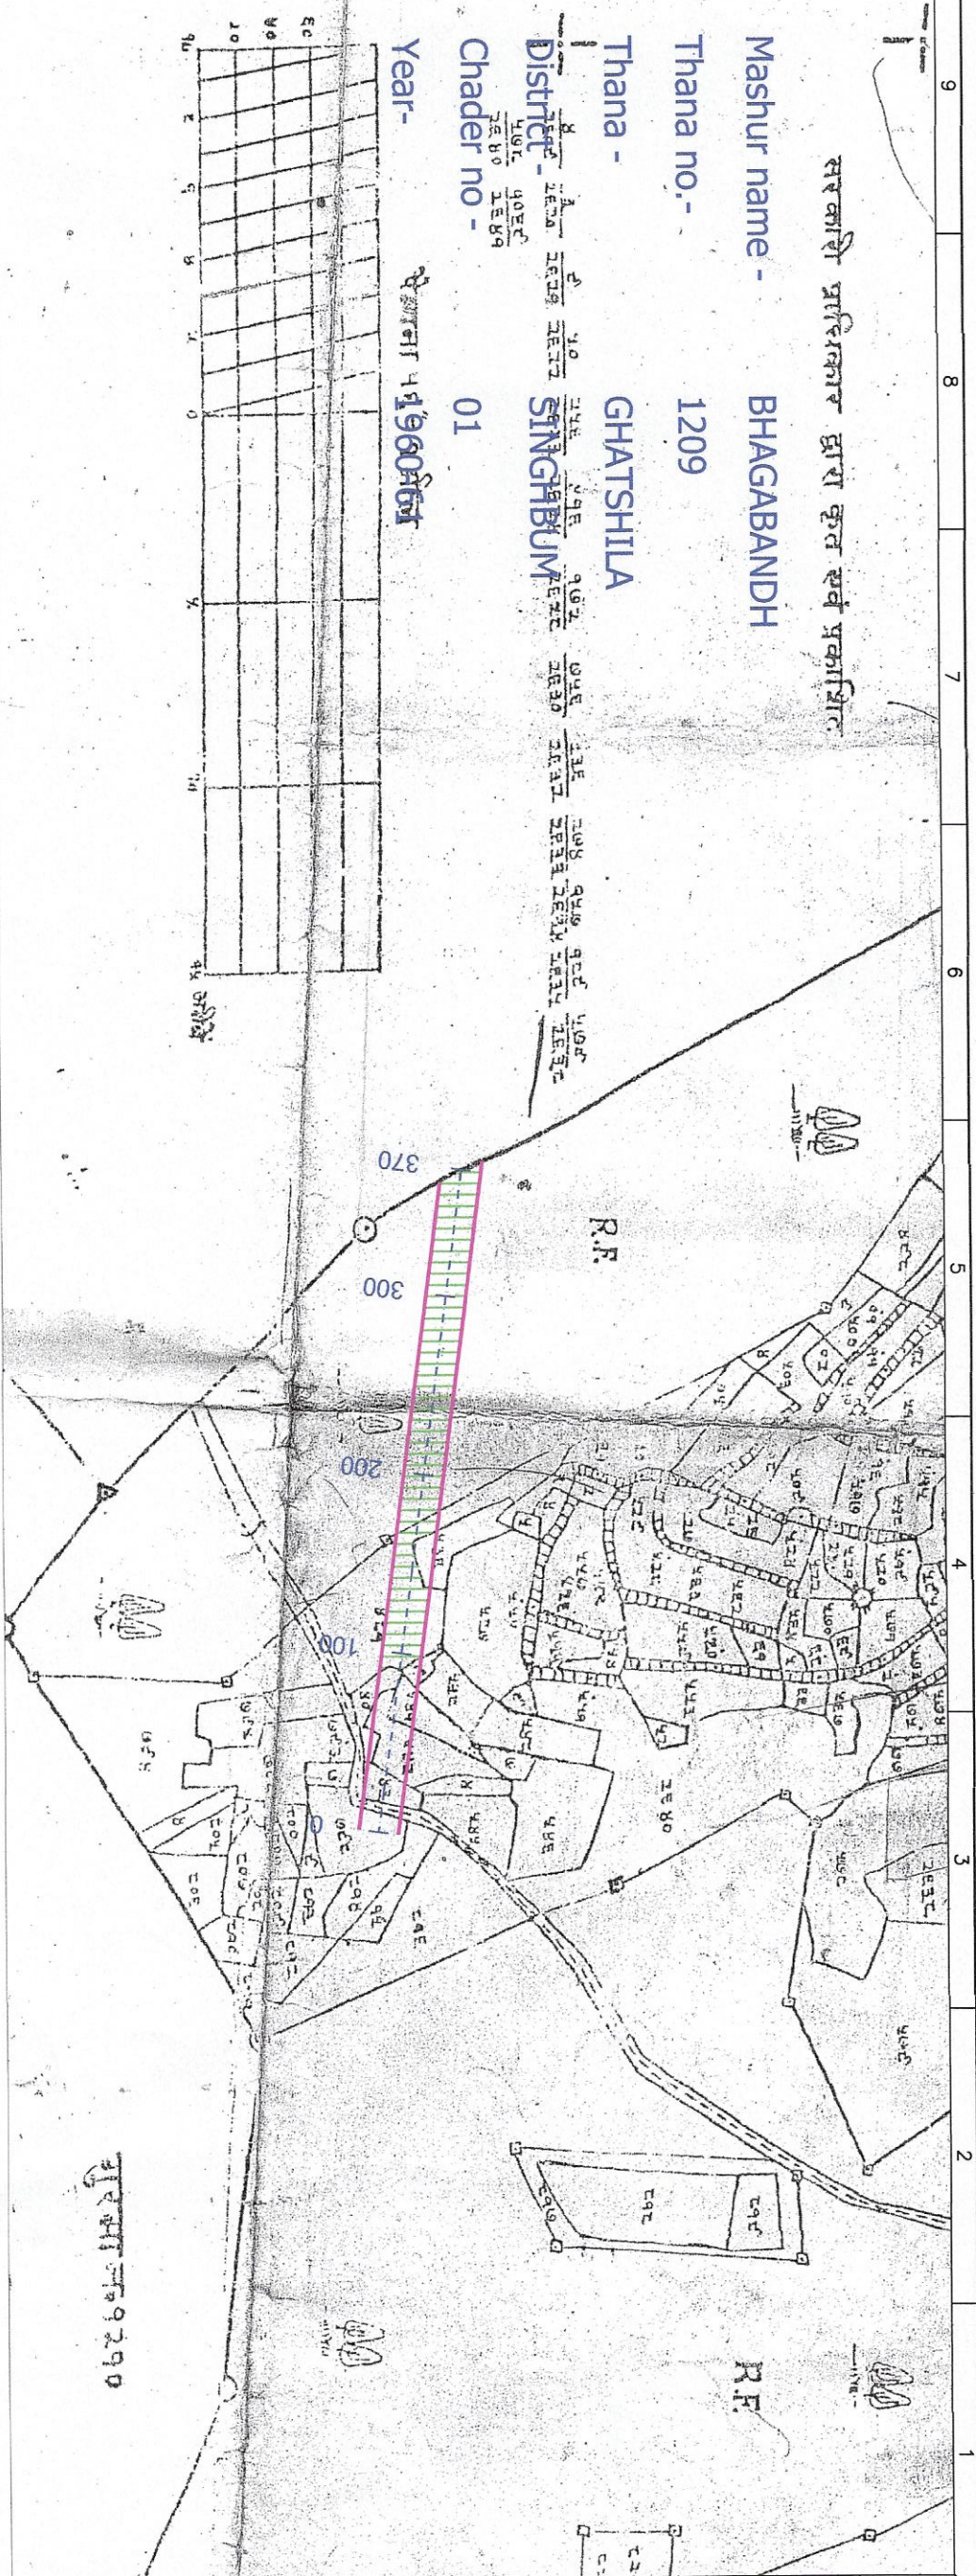

- LEGEND**
- PROPOSED CENTER LINE
 - LAND FOR DIVERSION
 - PROPOSED ROW

सरकारी प्राधिकार द्वारा कृत एवं प्रकाशित

Mashur name - BHAGABANDH

Thana no.- 1209

Thana - GHATSHILA

District - SINGBUBUM

Chader no - 01

Year- १९६०

Executive Engineer
RCD Road Division
Jamshedpur

CLIENT:- EXECUTIVE ENGINEER PLANNING & INVESTIGATION DIVISION ROAD CONSTRUCTION DEPARTMENT GOVT. OF JHARKHAND	CONSULTANT:- Chaitanya Projects Consultancy Pvt. Ltd. C-6, 2ND FLOOR, R.K. TOWER PLOT NO.- 21-22, SECTOR-4, VAISHALI, GHAZIABAD PH: 0120-3223419, 4120472, FAX: 0120-4110472	PROJECT :- Consultancy services for preparation of Land acquisition Plan, Resettlement and Rehabilitation plan & Forest Diversion plan for Widening and strengthening of Pipa more to kastulia via Ghorabanda Road under Road division Jamshedpur in the state of Jharkhand.	SCALE :- 1:3960 OR 1 mile=16 inches	DWG TITLE :- FOREST LAND DIVERSION PLAN BHAGABANDH VILLAGE	DRAWING No. : OPC/DRP/P-138/ Forest Land Diversion Plan DATE : APRIL 2018 PREPARED BY : R KUMAR CHECKED BY : N.K.SINHA APPROVED BY : S.K.SINHA
---	---	---	---	---	--