


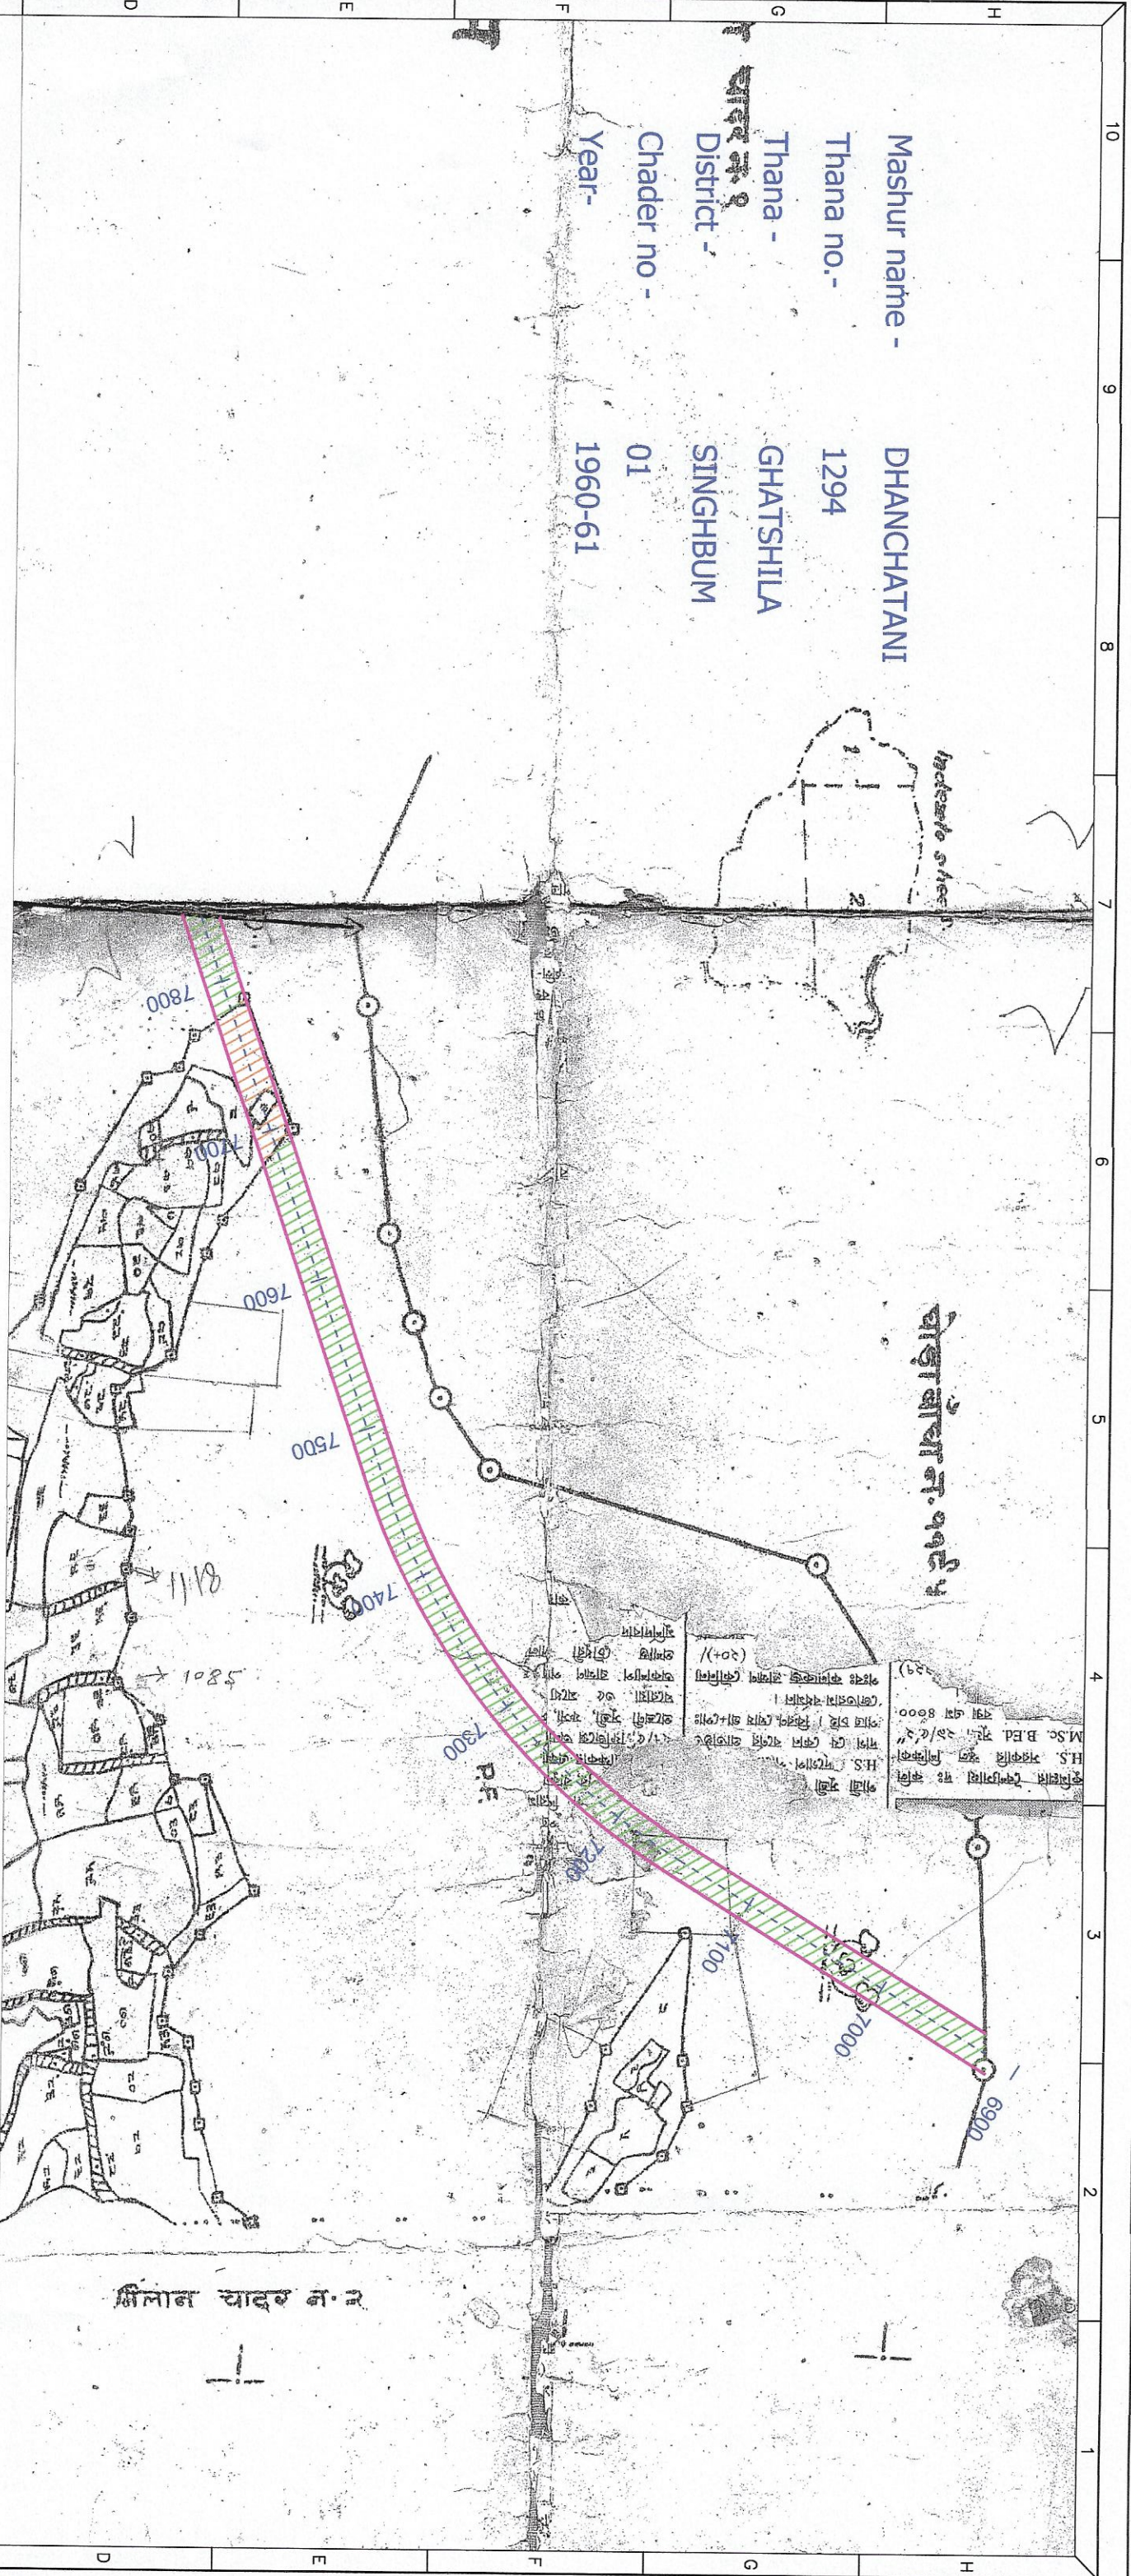

Mashur name - DHANCHATANI
Thana no.- 1294
Thana - GHATSHILA
District - SINGHBUM
Chader no - 01
Year- 1960-61

LEGEND

- PROPOSED CENTER LINE
- LAND FOR DIVERSION
- LAND FOR DIVERSION
- PROPOSED ROW

Executive Engineer
RCD Road Division
Jamshepur

CLIENT:- EXECUTIVE ENGINEER PLANNING & INVESTIGATION DIVISION ROAD CONSTRUCTION DEPARTMENT GOVT. OF JHARKHAND

CONSULTANT:- Chaitanya Projects Consultancy Pvt. Ltd. C-5, 2ND FLOOR, R.K.TOWER PLOT NO.- 21-22, SECTOR-4, VAISHALI, GHATSHILA PH.: 0120-3223419, 4120472, FAX: 0120-4110472

PROJECT:- Consultancy services for preparation of Land acquisition Plan, Resettlement and Rehabilitation plan & Forest Diversion plan for Widening and strengthening of Pipra more to kastula via Ghoraabanda Road under Road division Jamshepur in the state of Jharkhand.

SCALE:- 1:3960 OR 1 mile=16 inches

DWG TITLE:- FOREST LAND DIVERSION PLAN DHANCHATANI VILLAGE

DRAWING No.:		
OPC/DRP-138/Forest Land Diversion Plan	DATE: APRIL 2018	Revision: R2
PREPARED BY	CHECKED BY	APPROVED BY
R KUMAR	N.K.SINHA	S.K.SINHA