


Mashur name - LUYABASA
Thana no.- 1292
Thana - GHATSHILA
District - SINGHBUM
Chader no - 01
Year- 1960-61

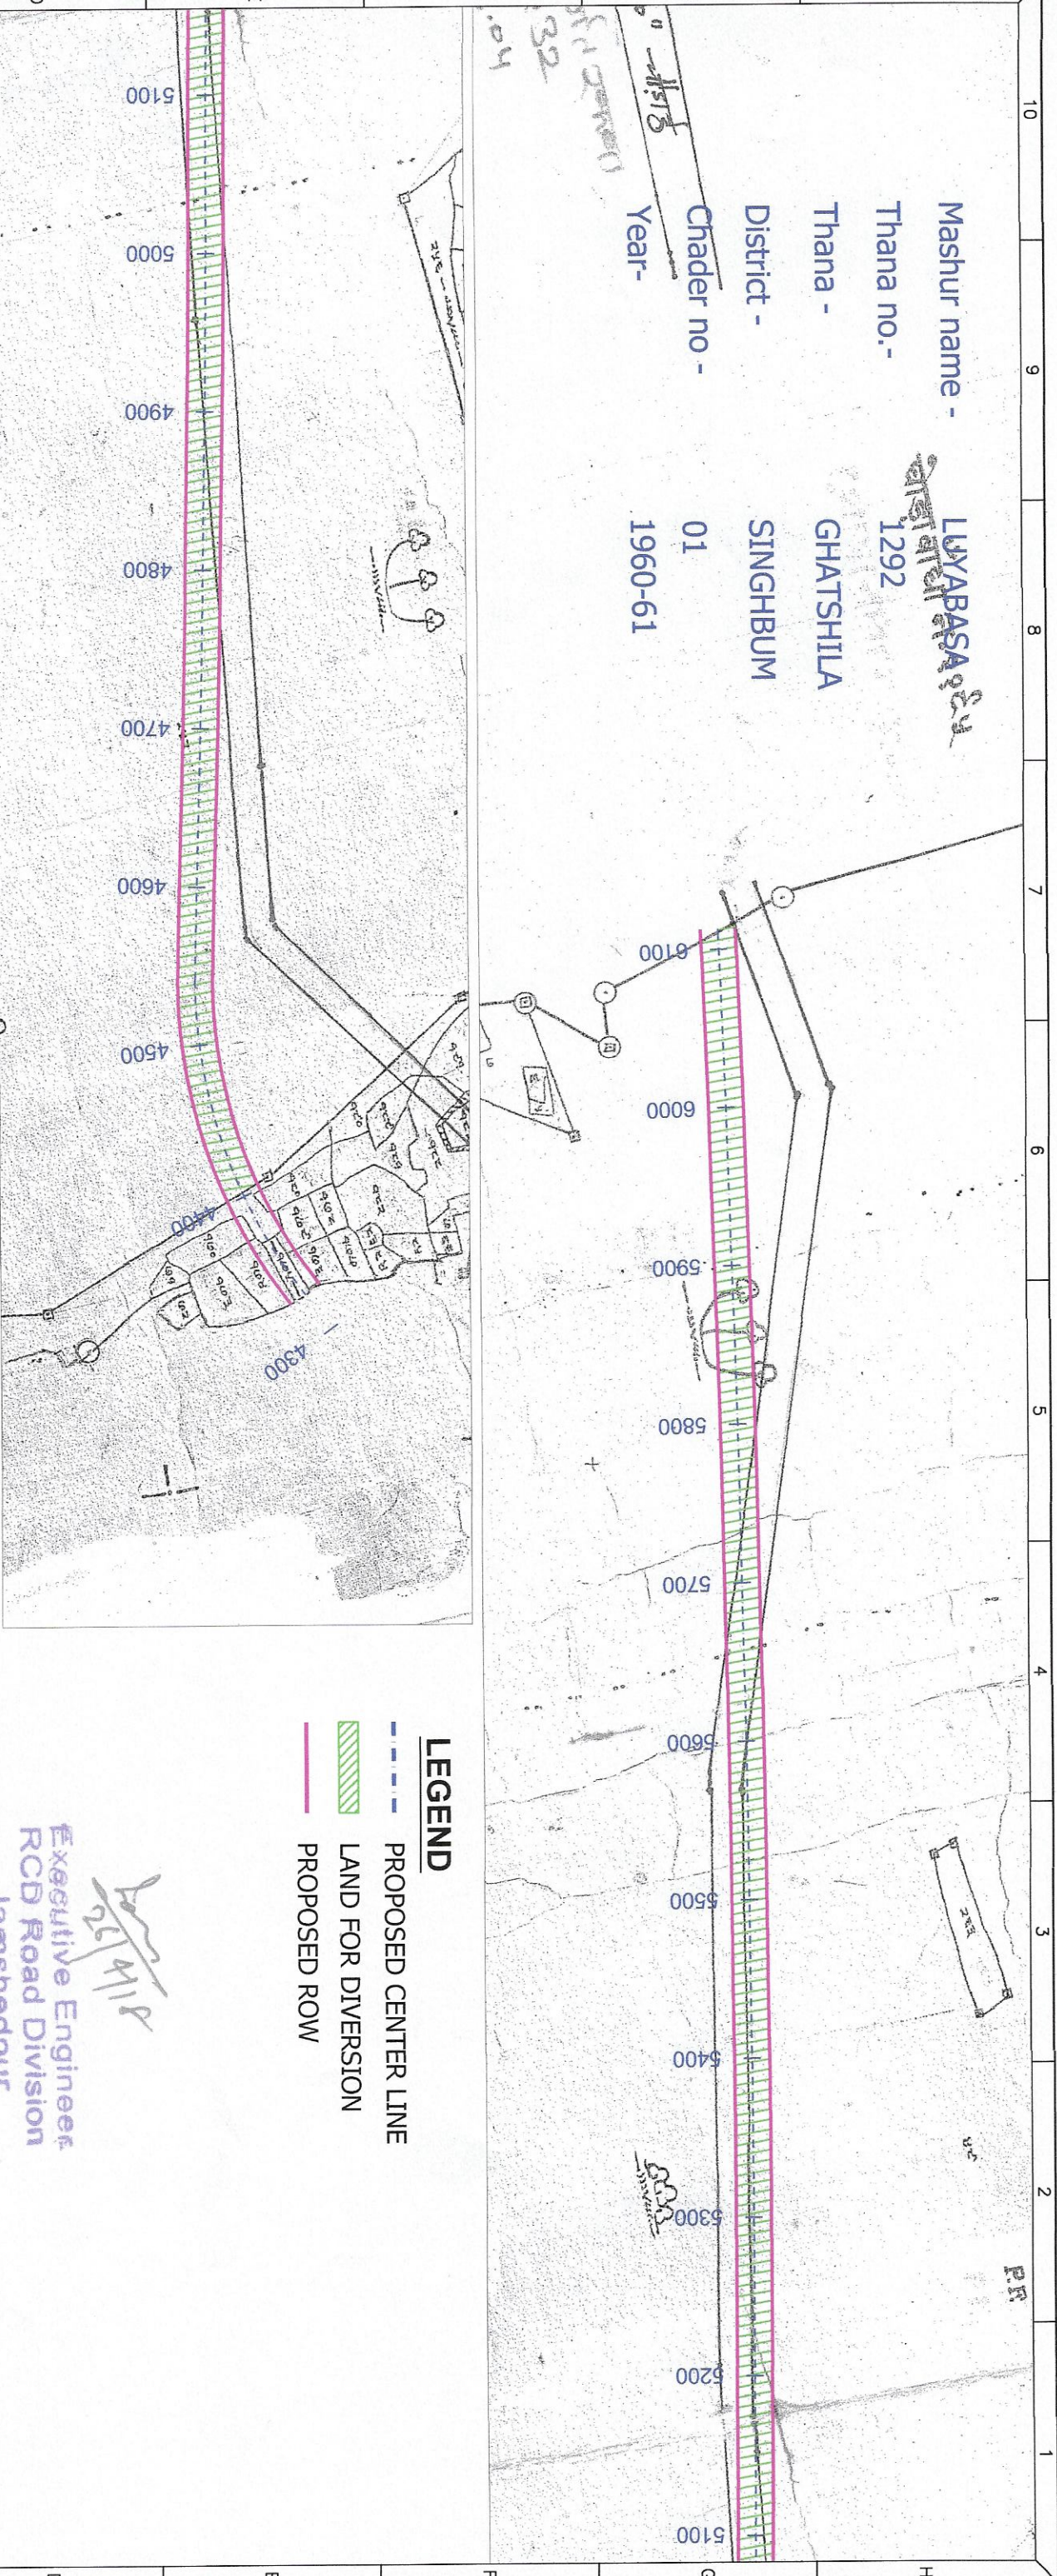

LEGEND
- - - PROPOSED CENTER LINE
LAND FOR DIVERSION
PROPOSED ROW

Executive Engineer
RCD Road Division
Jamshepur

CLIENT:- EXECUTIVE ENGINEER PLANNING & INVESTIGATION DIVISION ROAD CONSTRUCTION DEPARTMENT GOVT. OF JHARKHAND


CONSULTANT:- Chaitanya Projects Consultancy Pvt. Ltd. C-5, 2ND FLOOR, R.K.TOWER PLOT NO.- 21-22, SECTOR-4, VAISHALI, GHAZIABAD PH.: 0120-3223419, 4120472, FAX: 0120-4110472

PROJECT :- Consultancy services for preparation of Land acquisition Plan, Resettlement and Rehabilitation plan & Forest Diversion plan for Widening and strengthening of Pipa more to kastulia via Ghorabanda Road under Road division Jamshepur in the state of Jharkhand.

SCALE :- 1:3960 OR 1 mile=16 inches

DWG TITLE :- FOREST LAND DIVERSION PLAN LUYABASA VILLAGE

DRAWING No :
OFC/DRP/P-138/Forest Land Diversion Plan
DATE : APRIL 2018
Revision: R2
PREPARED BY: R KUMAR
CHECKED BY: N.K.SINHA
APPROVED BY: S.K.SINHA

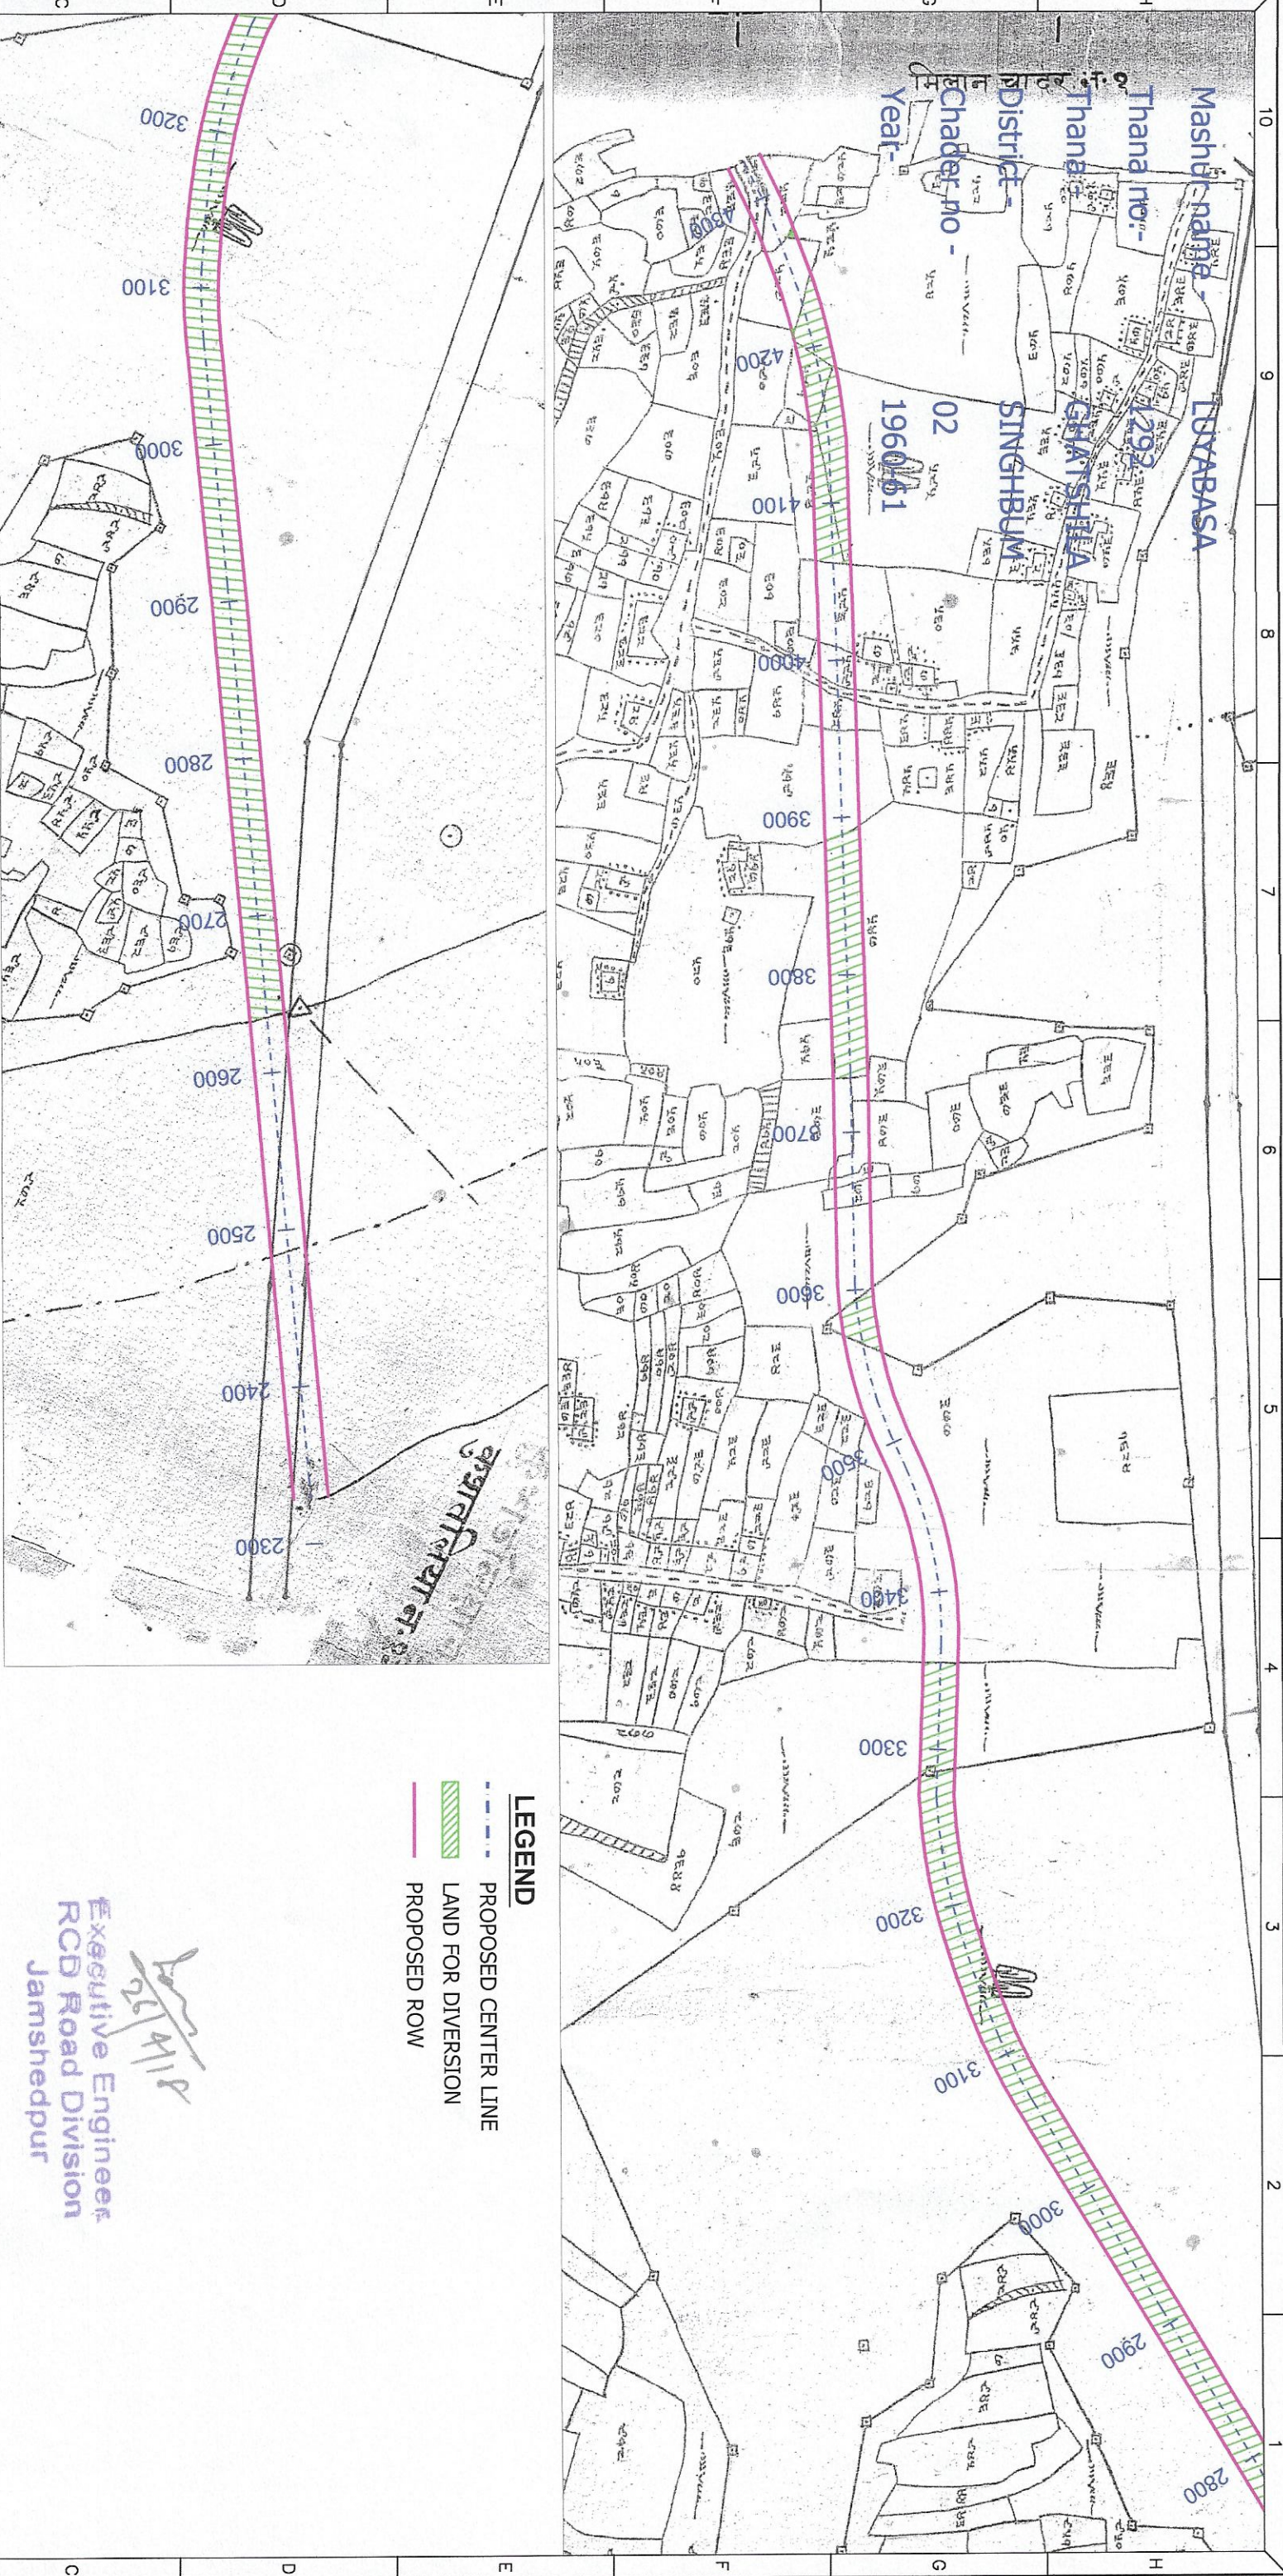

LEGEND

- PROPOSED CENTER LINE
- LAND FOR DIVERSION
- PROPOSED ROW

*Executive Engineer
RCD Road Division
Jamshepur*

CLIENT:- EXECUTIVE ENGINEER
PLANNING & INVESTIGATION
DIVISION ROAD CONSTRUCTION
DEPARTMENT
GOVT. OF JHARKHAND

CONSULTANT:- Chaitanya Projects Consultancy Pvt. Ltd.
C-5, 2ND FLOOR, R.K. TOWER PLOT NO.- 21-22,
SECTOR-4, VAISHALI, GHAZIABAD
PH: 0120-3223419, 4120472, FAX: 0120-4110472

PROJECT :- Consultancy services for preparation of Land acquisition Plan,
Resettlement and Rehabilitation plan & Forest Diversion plan for
Widening and strengthening of Pipra more to kastulia via Ghorabanda
Road under Road division Jamshepur in the state of Jharkhand.

SCALE :- 1:3960
OR
1 mile=16 inches

DWG TITLE :- FOREST LAND DIVERSION PLAN
LUYABASA VILLAGE

DRAWING No. : CPO/DRP/P-138/Forest Land Diversion Plan
DATE : APRIL 2018
PREPARED BY : R KUMAR
CHECKED BY : N.K.SINHA
APPROVED BY : S.K.SINHA