


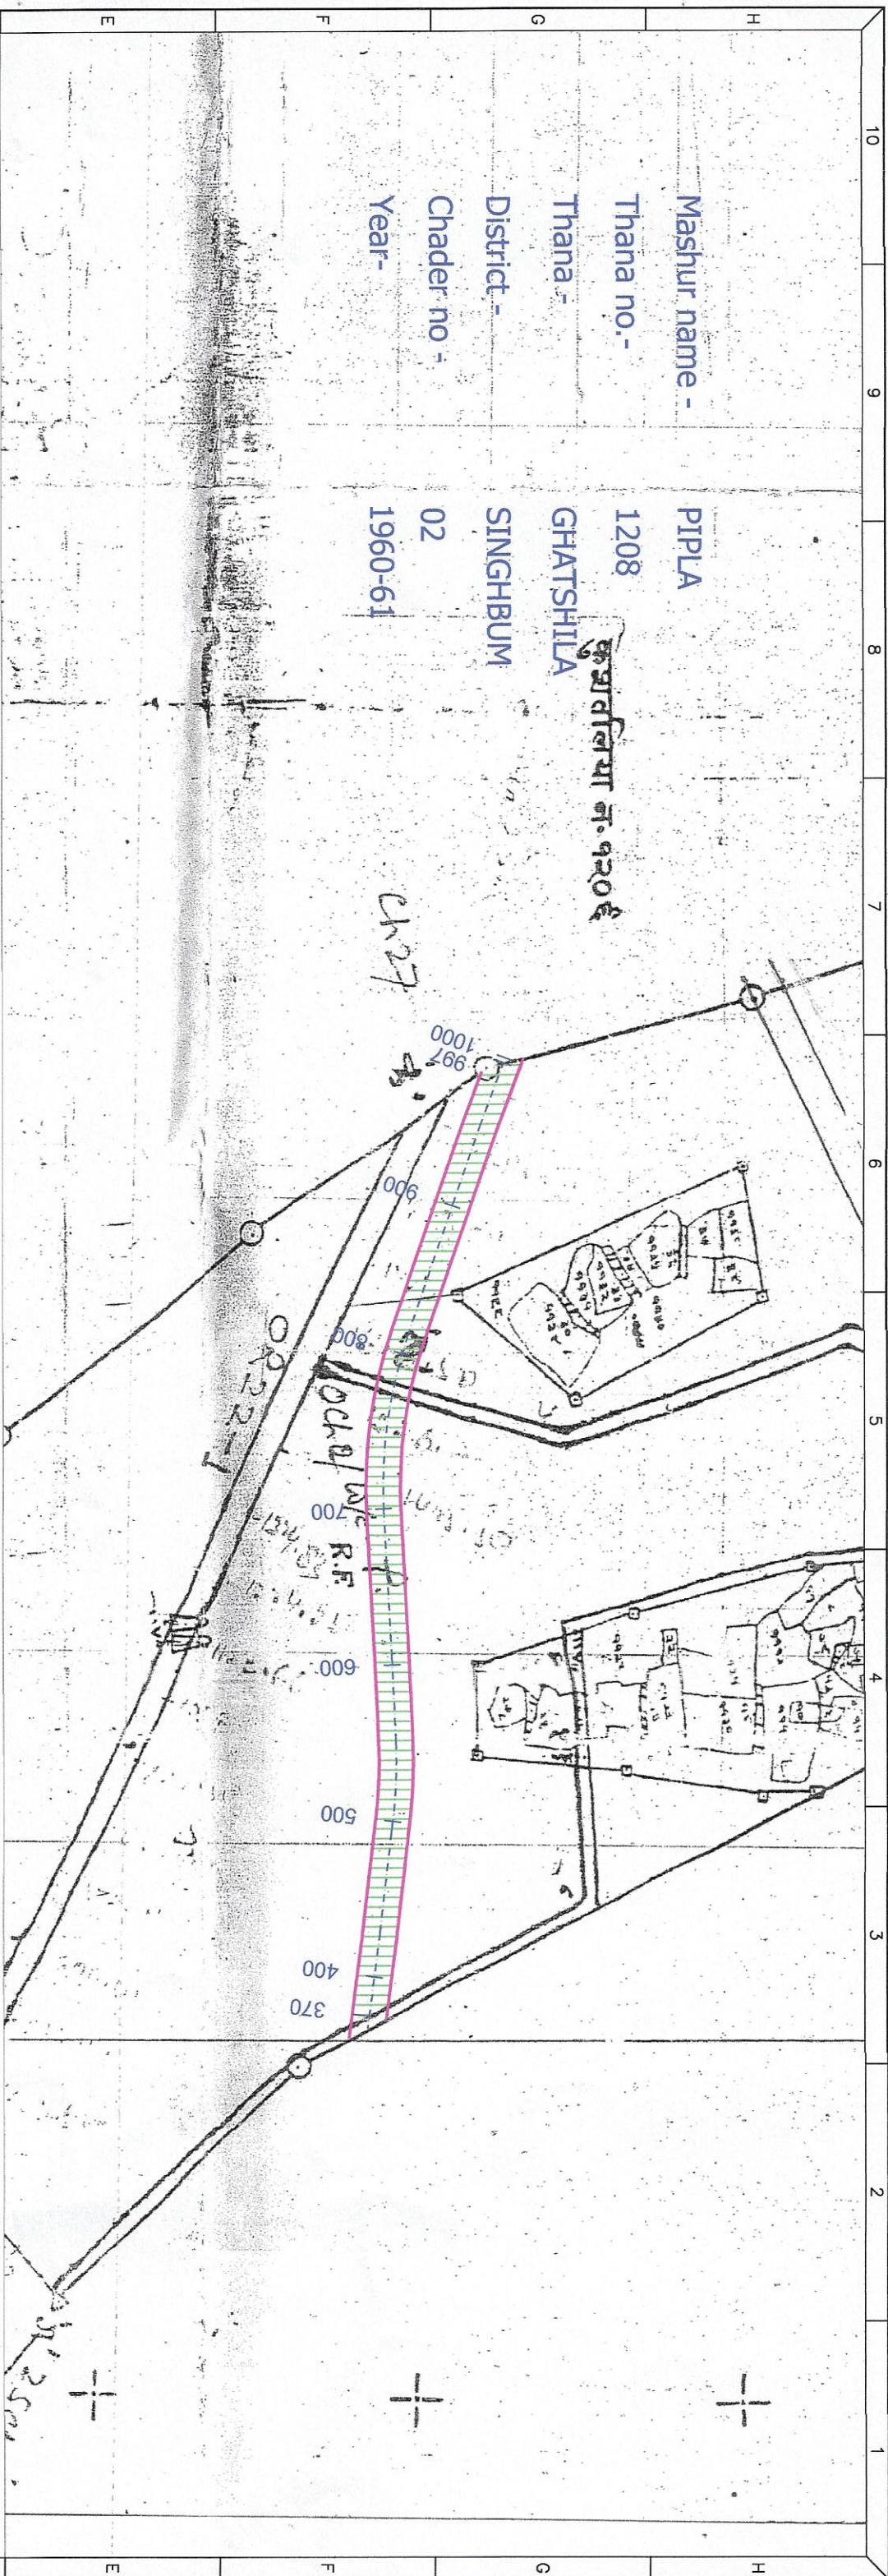

Mashur name -
Thana no. -
Thana -
District -
Chader no -
Year -

PIPLA
1208
GHATSHILA
SINGHBUM
02
1960-61

Executive Engineer
RCD Road Division
Jamshepur

CLIENT:-



EXECUTIVE ENGINEER
PLANNING & INVESTIGATION
DIVISION ROAD CONSTRUCTION
DEPARTMENT
GOVT. OF JHARKHAND

CONSULTANT:-



Chaitanya Projects Consultancy Pvt. Ltd.
C-5, 2ND FLOOR, R.K.TOWER PLOT NO.- 21-22,
SECTOR-4, VAISHALI, GHAZIABAD
PH: 0120-3223419, 4120472, FAX: 0120-4110472

PROJECT :-

Consultancy services for preparation of Land acquisition Plan, Resettlement and Rehabilitation plan & Forest Diversion plan for Widening and strengthening of Pipila more to kastula via Ghorabanda Road under Road division Jamshepur in the state of Jharkhand.

SCALE :-

1:3960
OR
1 mile=16 inches

DWG TITLE :-

FOREST LAND DIVERSION PLAN
PIPLA VILLAGE

DRAWING No. :

OPC/DRP/P-138/Forest Land Diversion Plan
DATE : APRIL 2018
PREPARED BY : R KUMAR
CHECKED BY : N.K.SINHA
APPROVED BY : S.K.SINHA