
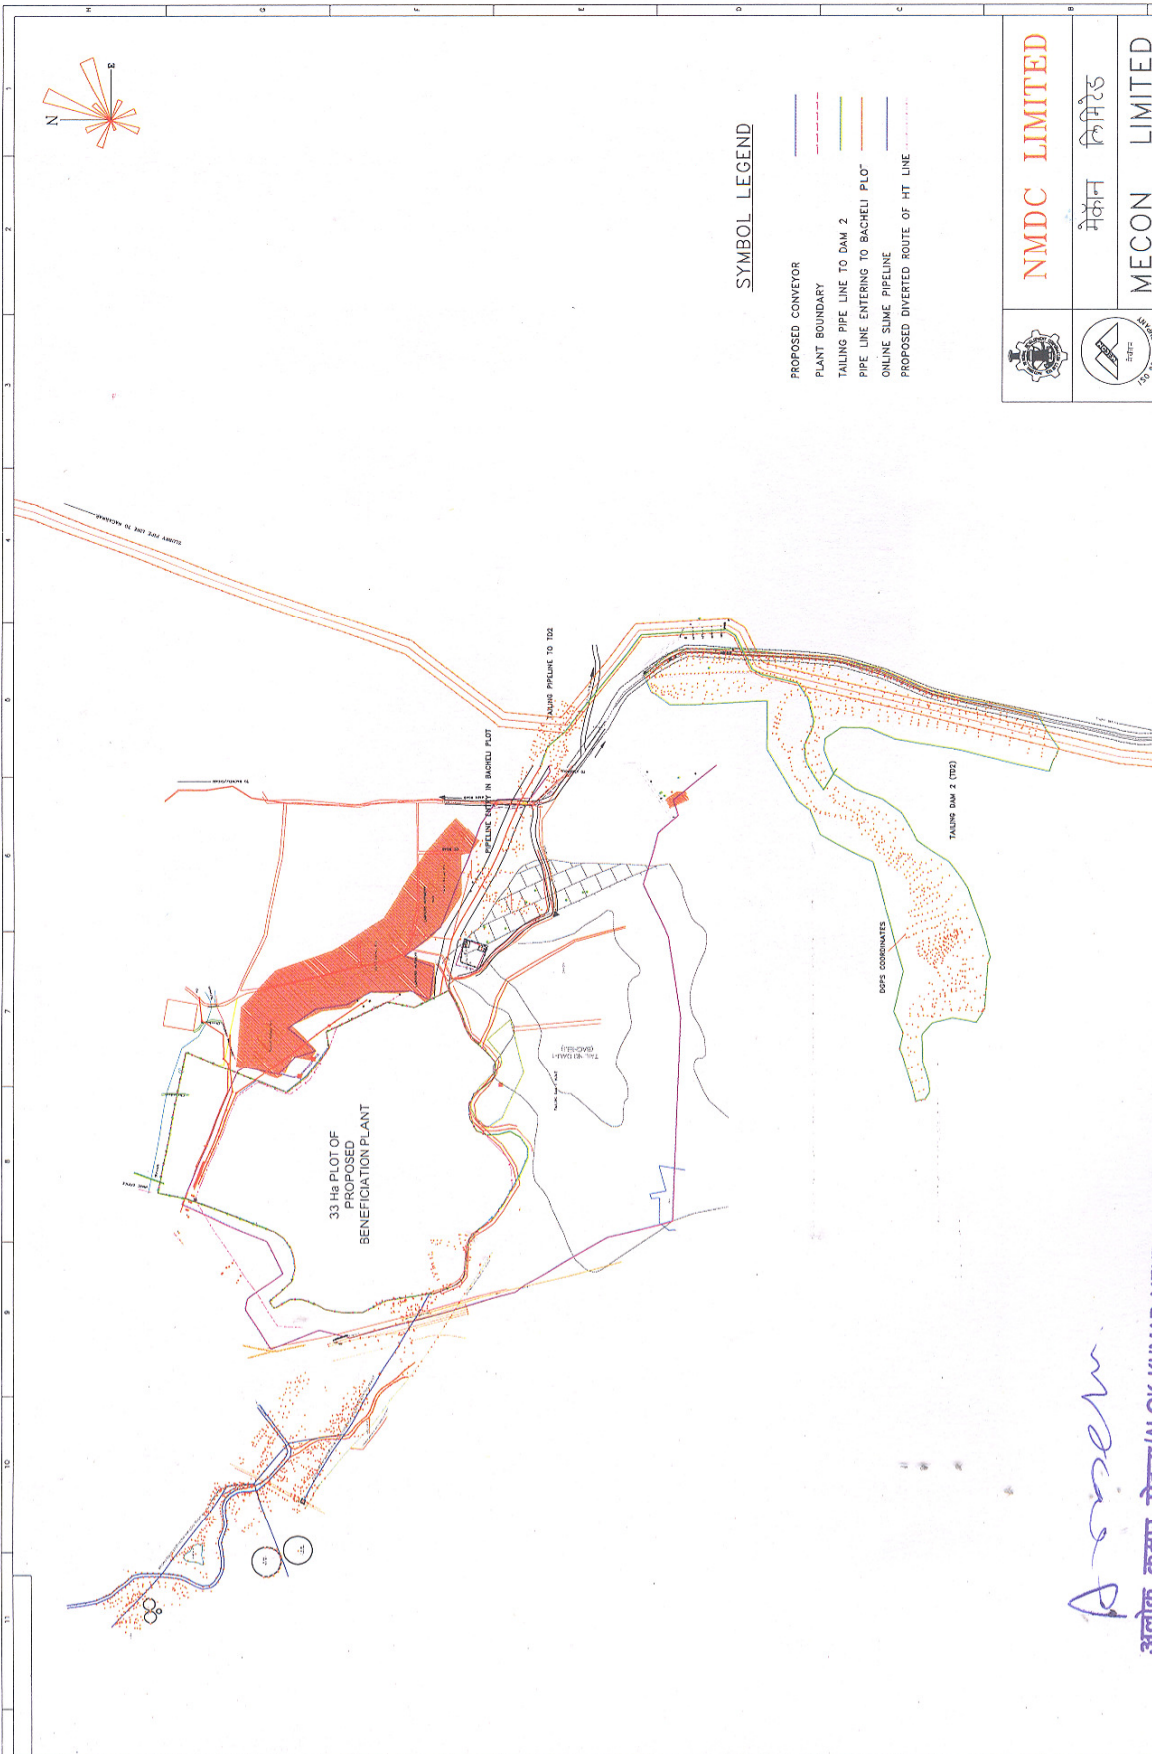


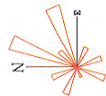

SYMBOL LEGEND

- PROPOSED CONVEYOR
- PLANT BOUNDARY
- TAILING PIPE LINE TO DAM 2
- PIPE LINE ENTERING TO BACHELI PLOT
- ONLINE SLURRY PIPELINE
- PROPOSED DIVERTED ROUTE OF HT LINE

NMDC LIMITED

मेकॉन लिमिटेड

MECON LIMITED

IRON ORE BENEFICIATION PLANT COMPLEX
BACHELI

GENERAL LAYOUT

SECTION	LOCATION	DESIGNED	DRAWN	CHECKED	VERIFIED	APPROVED	SHEET NO.

REFERENCES
THIS DRAWING IS THE PROPERTY OF MECON AND IS
ISSUED FOR THE SPECIFIC PROJECT MENTIONED HEREIN.
IT IS NOT TO BE REPRODUCED OR USED FOR ANY OTHER
PROJECTS UNLESS EXPRESSLY PERMITTED BY MECON.

REV.	DATE	ZONE	DESCRIPTION	BY	VERIFIED

REVISIONS	DATE	ZONE	DESCRIPTION	BY	VERIFIED

Amen
अलोक कुमार मेहता/ALOK KUMAR MEHTA
अधिशासी निदेशक (परियोजनाएं)
Executive Director (Projects)
एन.एम.डी.सी. लि./NMDC Ltd.