


**PLAIN MAP OF REQUIREMENT OF FOREST LAND DIVERSION IN F.Sy. No.33 OF CHITRADURGA VILLAGE,
(NEMAKAL GARAGE) FOR CONSTRUCTION OF B.P.T AND RAISING MAIN & GRAVITY MAIN PIPE LINE (UNDER AMRUTH SCHEME)
IN JOGIMATTI S.F. IN CHITRADURGA.**

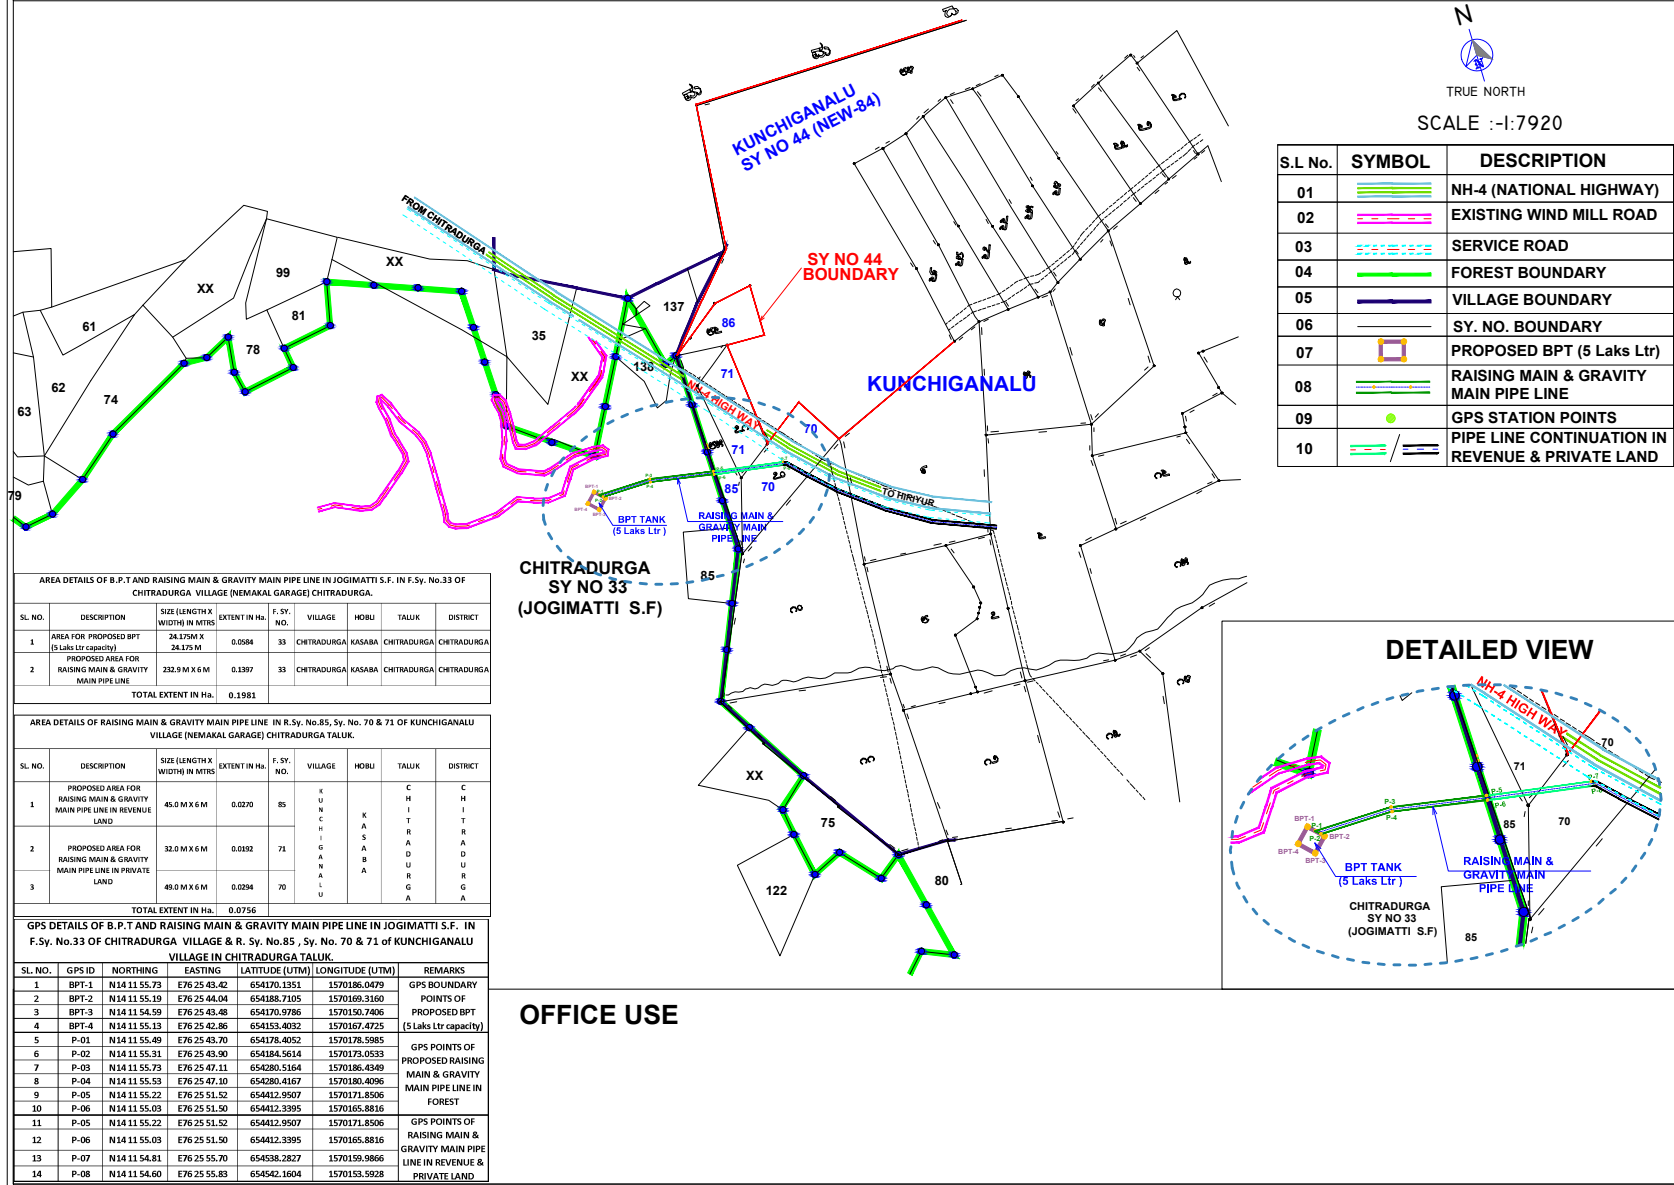

OFFICE USE

