


LAYOUT PLAN FOR UPGRADATION OF ROAD FROM L 040- GATHA TO HANGA NOORI PMGSY BATCH-1, 2019-20,
 PACKAGE NO. JK04-640, BLOCK BHADERWAH, DISTRICT DODA (LENGTH = 7.000 KMS.)

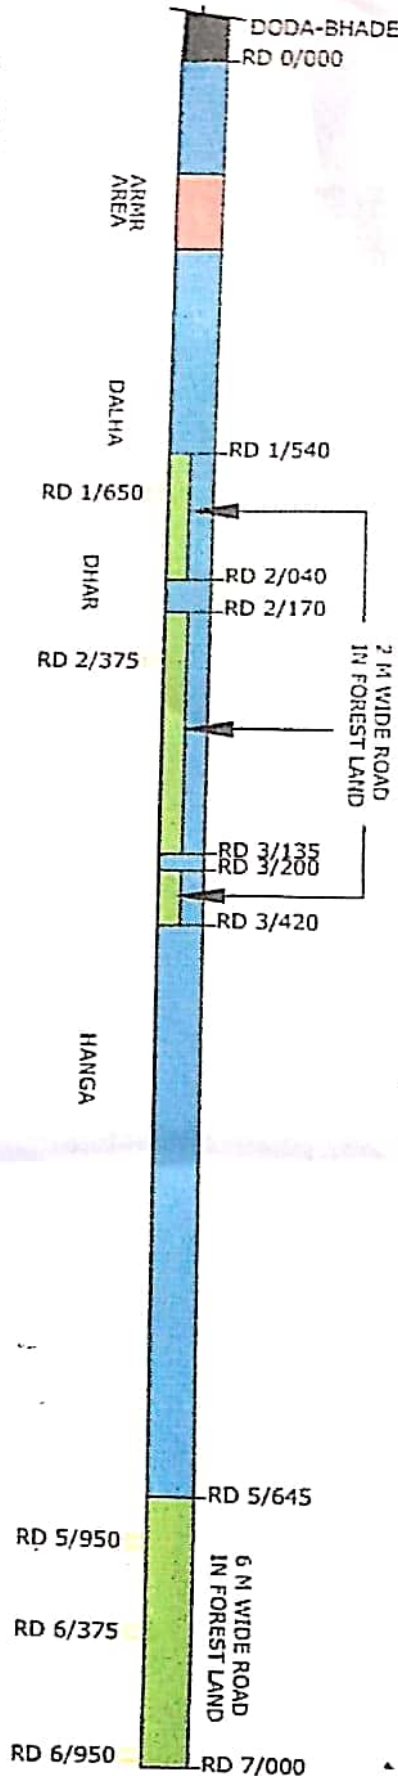

FOREST AREA DETAILS

AREA DETAIL OF ROAD	LENGTH X WIDTH	AREA
RD 1/540 TO 2/040	500M X 2M	1000 M ²
RD 2/170 TO 3/135	965M X 2M	1930 M ²
RD 3/200 TO 3/420	220M X 2M	440M ²
RD 5/645 TO 7/000	1355M X 6M	8130 M ²
TOTAL -A		11500 M²

DUMPING AREA DETAILS

RD 1/650	50M X 20M	1000 M ²
RD 2/375	50M X 20M	1000 M ²
RD 5/950	50M X 20M	1000 M ²
RD 6/375	50M X 20M	1000 M ²
RD 6/950	50M X 20M	1000 M ²
TOTAL -B		5000 M²

TOTAL AREA = A+B = 11500 M² + 5000 M² = 16500 M² OR 1.65 HECTARES


 H.M.RIS JTHK MATEED
 Assistant Executive Engineer
 PMGSY Sup Division
 Bhaderwah ATTA MOHD SHEIKH


 Mr. Mohan Lal Babu
 Executive Engineer
 PMGSY Doda

LEGEND:-

1. FOREST LAND	
2. PRIVATE LAND / EXISTING ROAD	
3. OTHER ROAD	
4. DUMPING POINT (50M X 20M)	
5. STATE LAND	