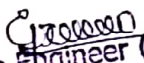



QUERY NO.2

→ DETAILED BREAKUP SKETCH OF THE PROJECT OF 2.00 H.A.LAND IS ATTACHED HERE WITH.


Executive Engineer (City)
P.G.V.C.L., JUNAGADH


Deputy Engg.
P. G. V. C. L.
Gandhinagar S/Dn.
JUNAGADH.


Existing and proposed Sketch for Girnar Hill for laying of 11KV UG Cable from Girnar Taleti to Ambaji Temple for Girnar Rope Way project.

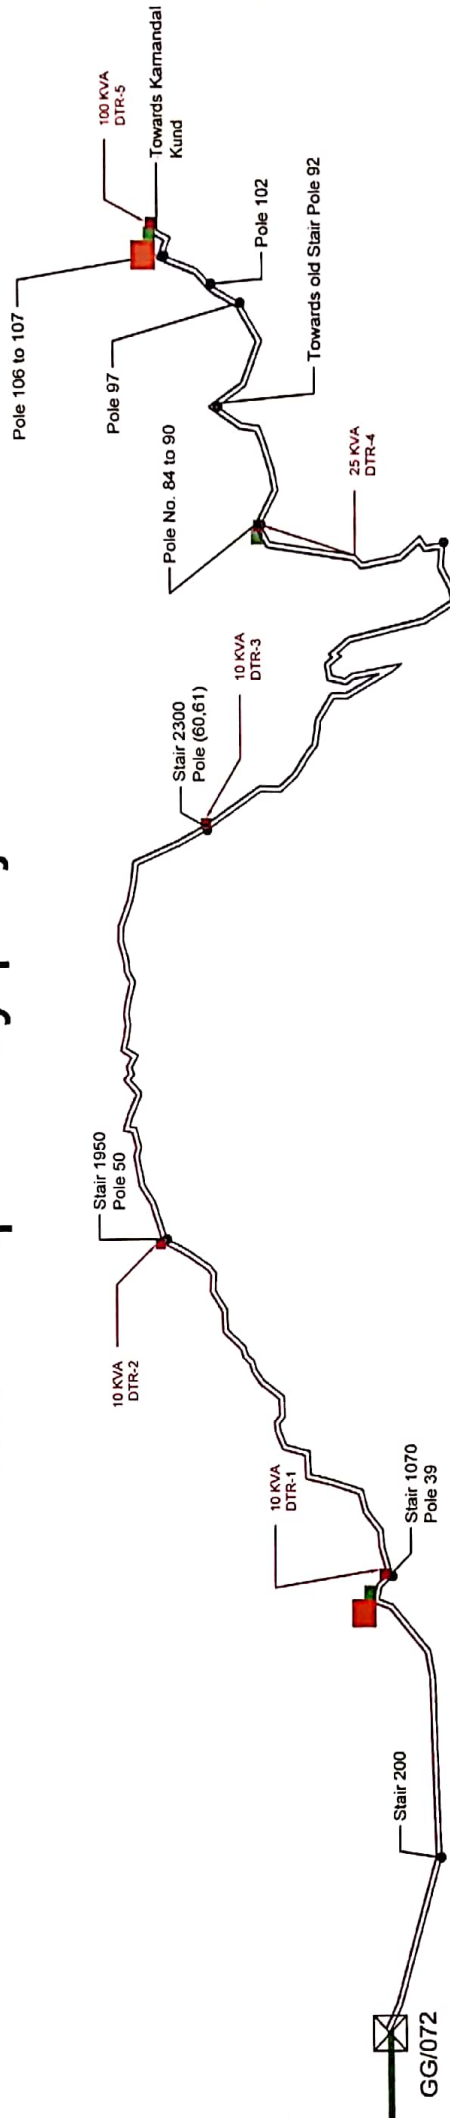

Legend

- 1 Existing 11 KV Ambaji Feeder
- 2 Existing 100 KVA DTR (High Voltage)
- 3 Existing LT Network on O/H LT ABC
- 4 Proposed 11 KV U/G Cable (1.8 km X 2 Nos Approx.)- As per Drawing - A
- 5 Proposed 11 KV Cable (2.2 KM X 2 Nos Approx.) As per Drawing - B
- 6 Proposed 12 x 12 ft Place for Transformer Center (5 Nos included in 5 mtr width)
- 7 Proposed 2 Nos of 12 x 12 ft Place for RMU (2 Nos included in 5 mtr width)
- 8 Proposed 15 x 15 ft Place for Material Store Rooms (3 Nos included in 5 mtr width)


Executive Engineer (City)
P.G.V.C.L., JUNAGADH

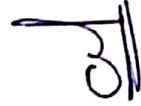
Deputy Engg.
P. G. V. C. L.
Gandhigram S/Dn.
JUNAGADH.