


LINE PLAN C/O BALI CHOWKI AND MULTI VILLAGE GROUP PIPED WATER SUPPLY SCHEME FOR PART OF SERAJ BLOCK OF MANDI DISTRICT (H.P.)

NOT TO SCALE

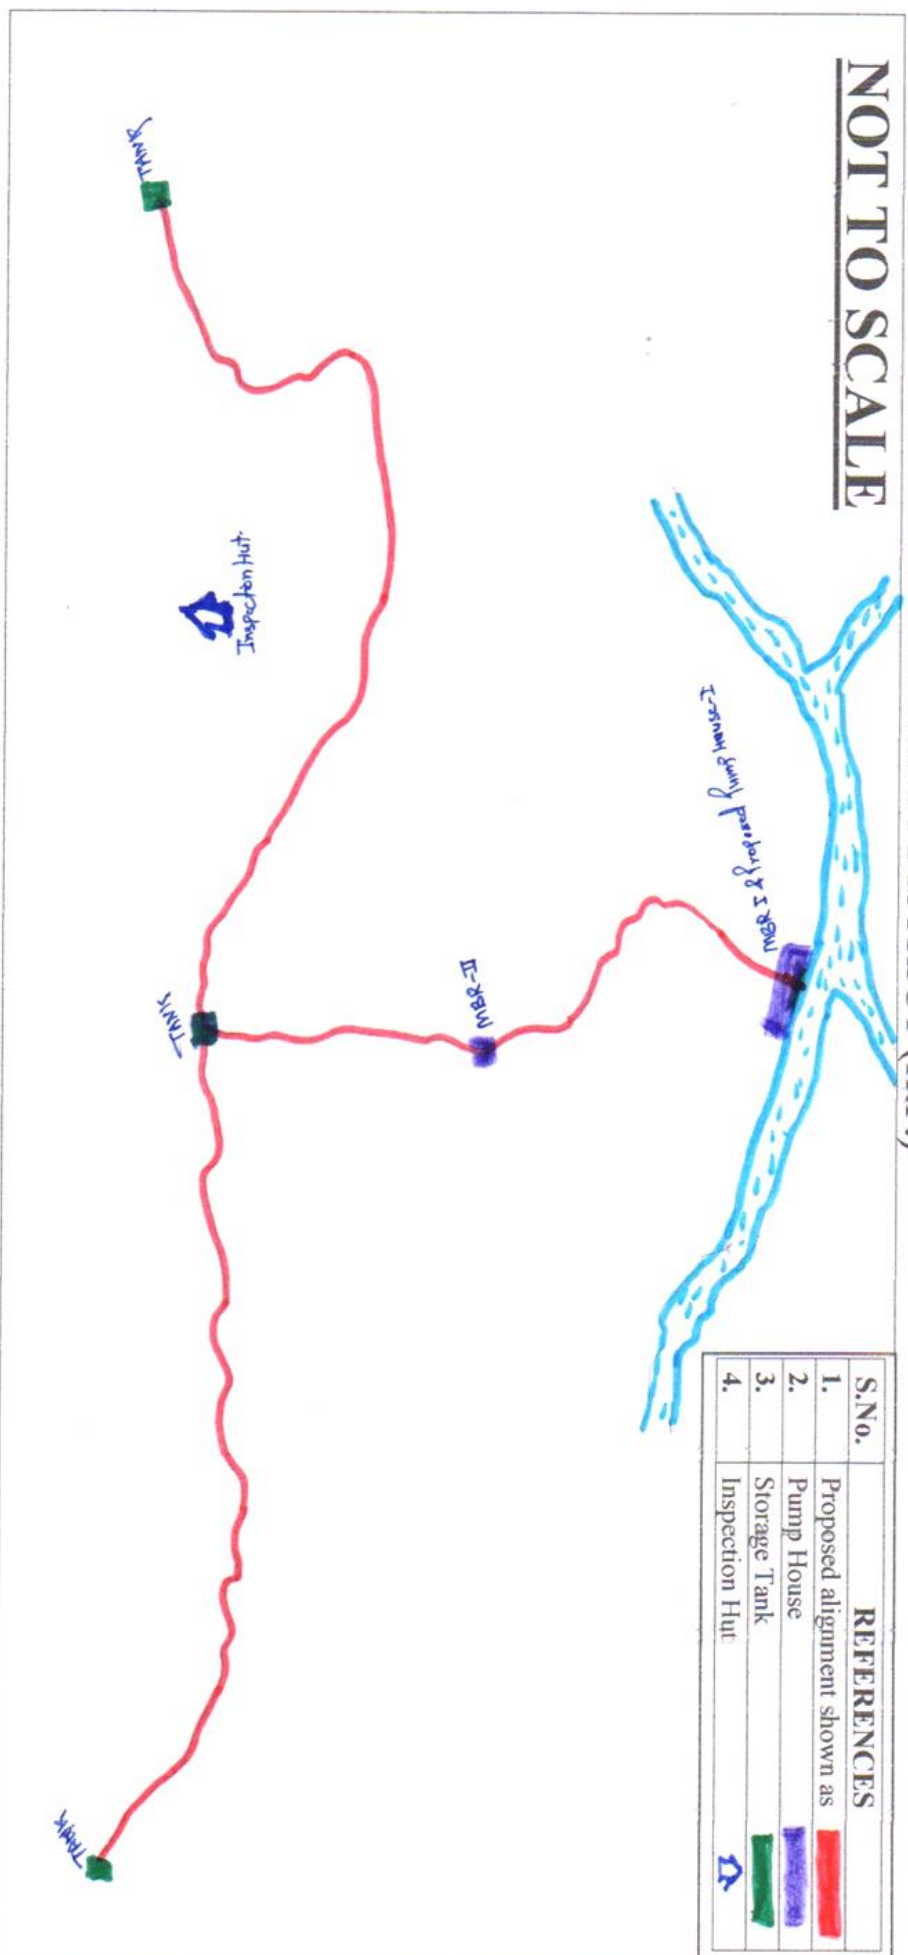

S.No.	REFERENCES
1.	Proposed alignment shown as
2.	Pump House
3.	Storage Tank
4.	Inspection Hut

Divisional Forest Officer,
Nagbhalgarh Division,
Gohar Distt. Mandi (H.P.)

Executive Engineer
IPM/Division Thunag
Distt. Mandi (H.P.)- 175048
E-mail: ipmthunag@gmail.com