


Name of Work : Widening & Strengthening of Valsad - Gundlav - Khergam road Km. 2/0 to 16/0, Ta. Valsad Dist.: Valsad

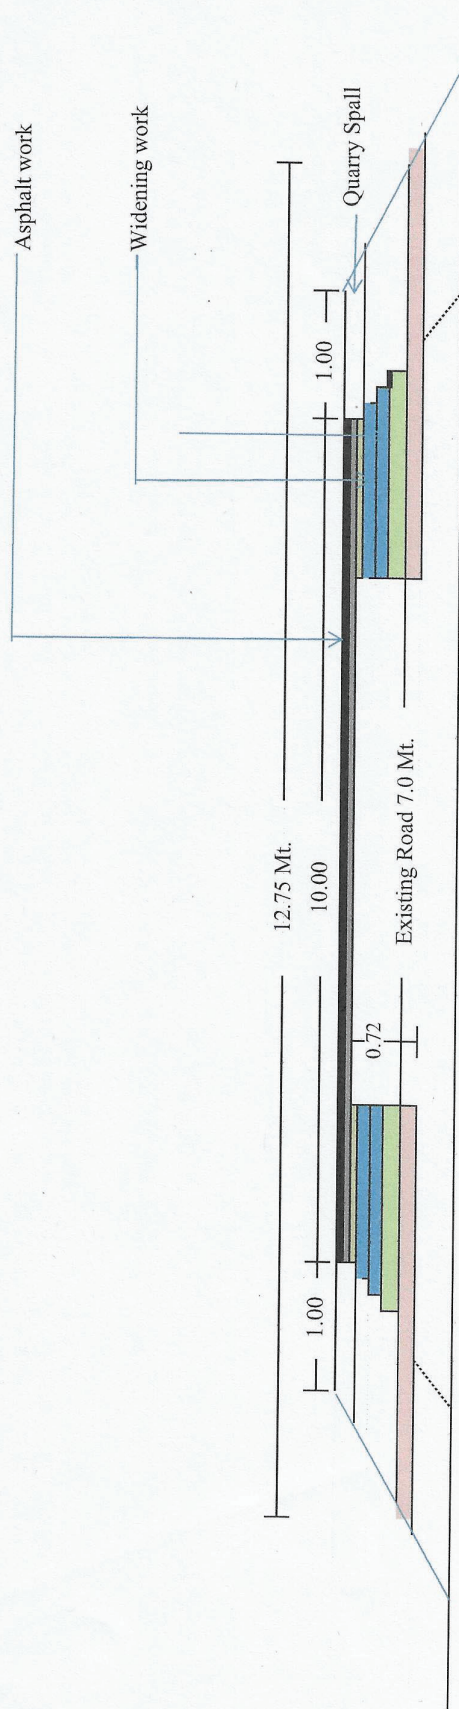

TYPICAL CROSS SECTION OF ROAD KM.6/0 to 16/0


[Signature]
Deputy Executive Engineer,
Valsad (R&B) Sub Division
Valsad

[Signature]
Executive Engineer,
Valsad (R&B) Division
Valsad

Name of Work : Widening & Strengthening of Valsad - Gundlav - Khergam road Km. 2/0 to 16/0, Ta. Valsad Dist.: Valsad

Asphalt work

Widening work

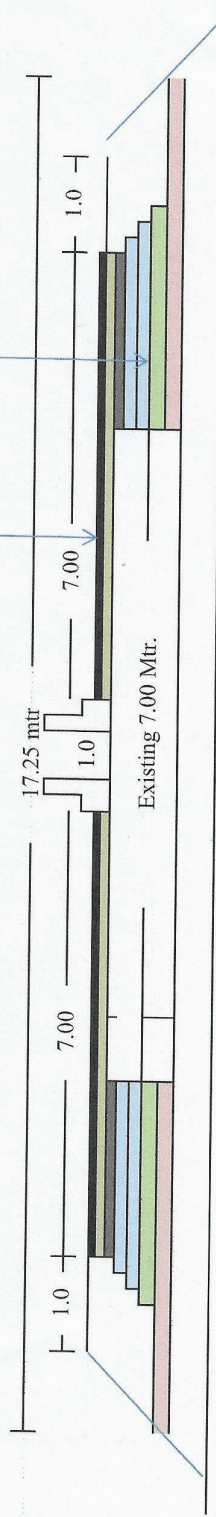

TYPICAL CROSS SECTION KM. 2/0 to 6/0

[Signature]
Deputy Executive Engineer,
Valsad (R&B) Sub Division
Valsad

[Signature]
Executive Engineer,
Valsad (R&B) Division
Valsad