



**LAYOUT PLAN FOR CONSTRUCTION OF ROAD FROM TOWARA TO DODALA
UNDER PACKAGE NO. JK07-119, STAGE-I, PHASE-X, LENGTH= 3.500KM PMGSY DIVISION KATHUA,
DISTRICT KATHUA.**

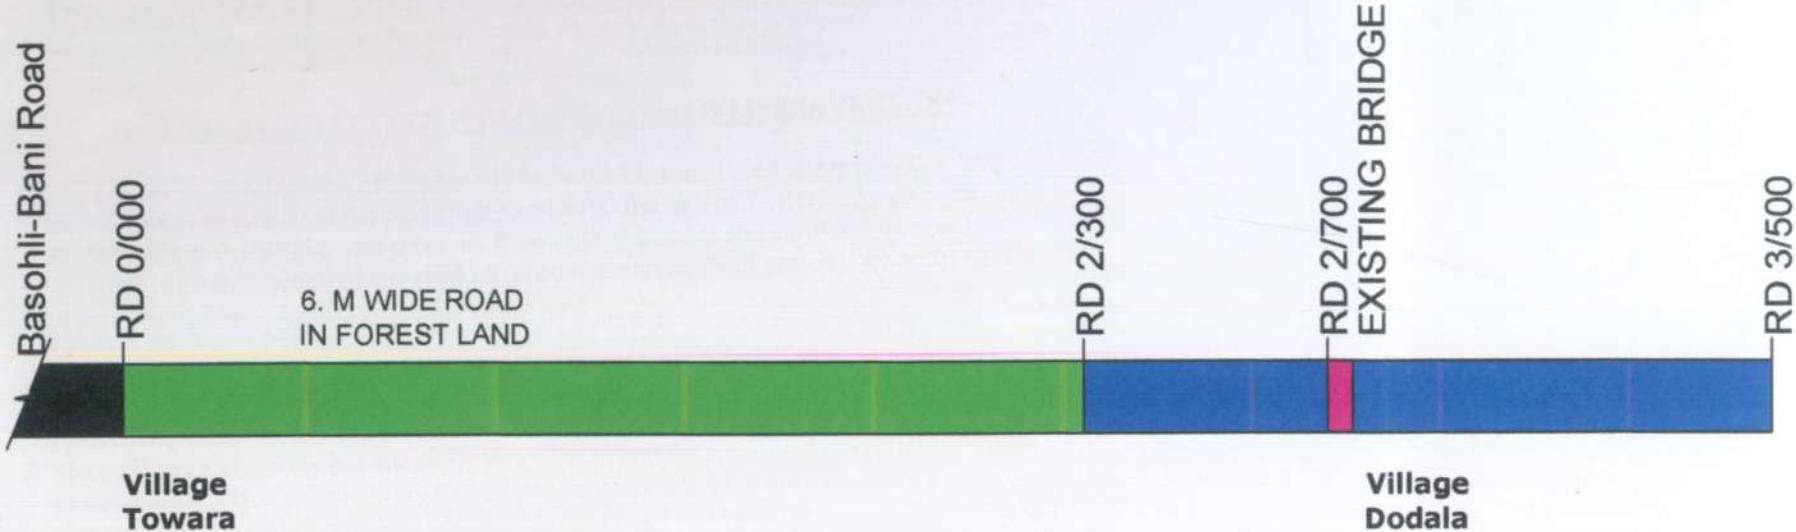

FOREST AREA DETAILS

RD 0/000	TO	2/300	LENGTH X WIDTH	AREA
			2300M X 6M	13800 M ²
			<u>TOTAL AREA = 13800 M² OR 1.38 HECTARES</u>	

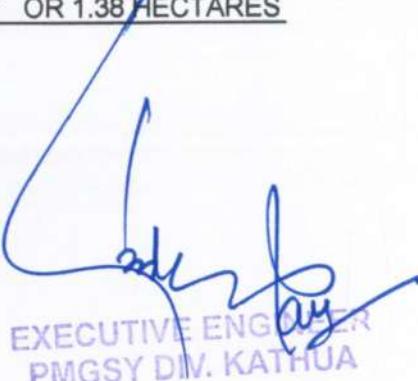

 EXECUTIVE ENGINEER
 PMGSY DIV. KATHUA

LEGEND:-

1.	FOREST LAND	
2.	PRIVATE LAND	
3.	EXISTING BRIDGE	
4.	OTHER ROADS	