

Proposed Compensatory Afforestation Land
 Village - Umri Viran, Neguwan & Bapawali; Tehsil - Pichhore; District - Shivpuri (M.P.)
 (Proposal No.: FP/MP/HYD/116943/2020; MP30 Gandhi Sagar Off-Stream Pumped Storage Project)

77 ° 54' 36" E

77 ° 55' 30" E

77 ° 56' 24" E

77 ° 57' 18" E

77 ° 58' 12" E

25° 15' 36" N



25° 15' 36" N

25° 14' 42" N


25° 14' 42" N

25° 13' 48" N

25° 13' 48" N

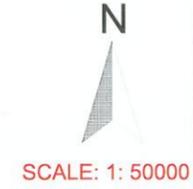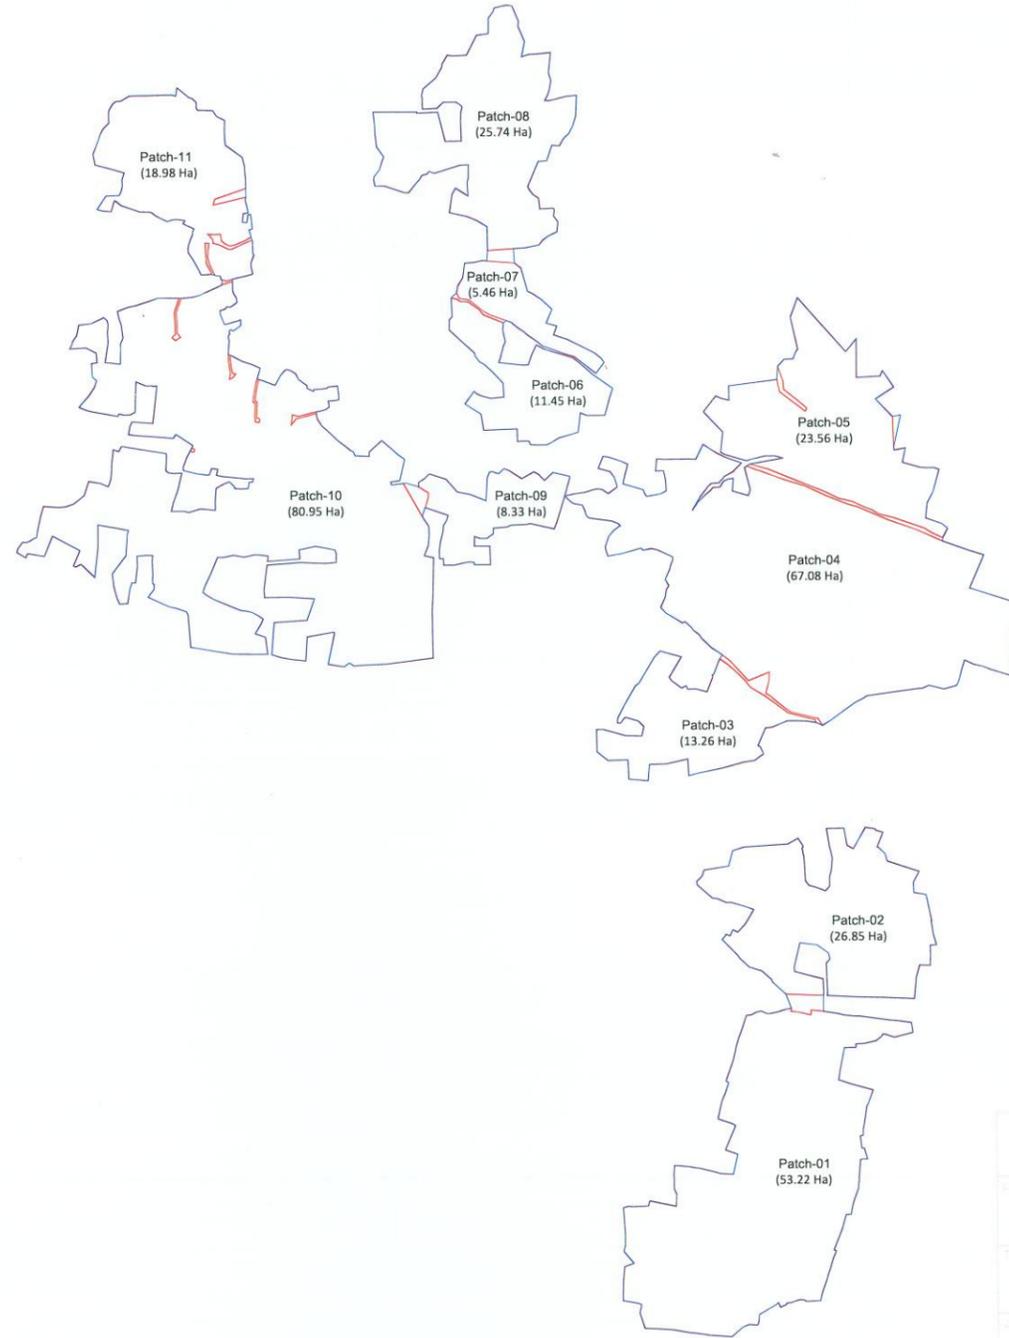

INDEX	
	Outer boundary-341.91 Ha
	Area excluded-7.11Ha
Net area= 341.91-7.11=334.88 Ha	

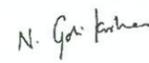GREENKO ENERGIES PVT. LTD.	
PROJECT:	MP 30 GANDHI SAGAR OFF-STREAM PUMPED STORAGE PROJECT
TITLE:	C.A LAND ON TOPO
AUTHORIZED SIGNATORY:	 

77 ° 54' 36" E

77 ° 55' 30" E

77 ° 56' 24" E


77 ° 57' 18" E

77 ° 58' 12" E

TOPO SHEET NO: 54G/15 & 16


वन मण्डलाधिकारी
 सामान्य वन मण्डल, नीमच

Proposed Compensatory Afforestation Land
 Village - Umri Viran, Neguwan & Bapawali; Tehsil - Pichhore; District - Shivpuri (M.P.)
 (Proposal No.: FP/MP/HYD/116943/2020; MP30 Gandhi Sagar Off-Stream Pumped Storage Project)

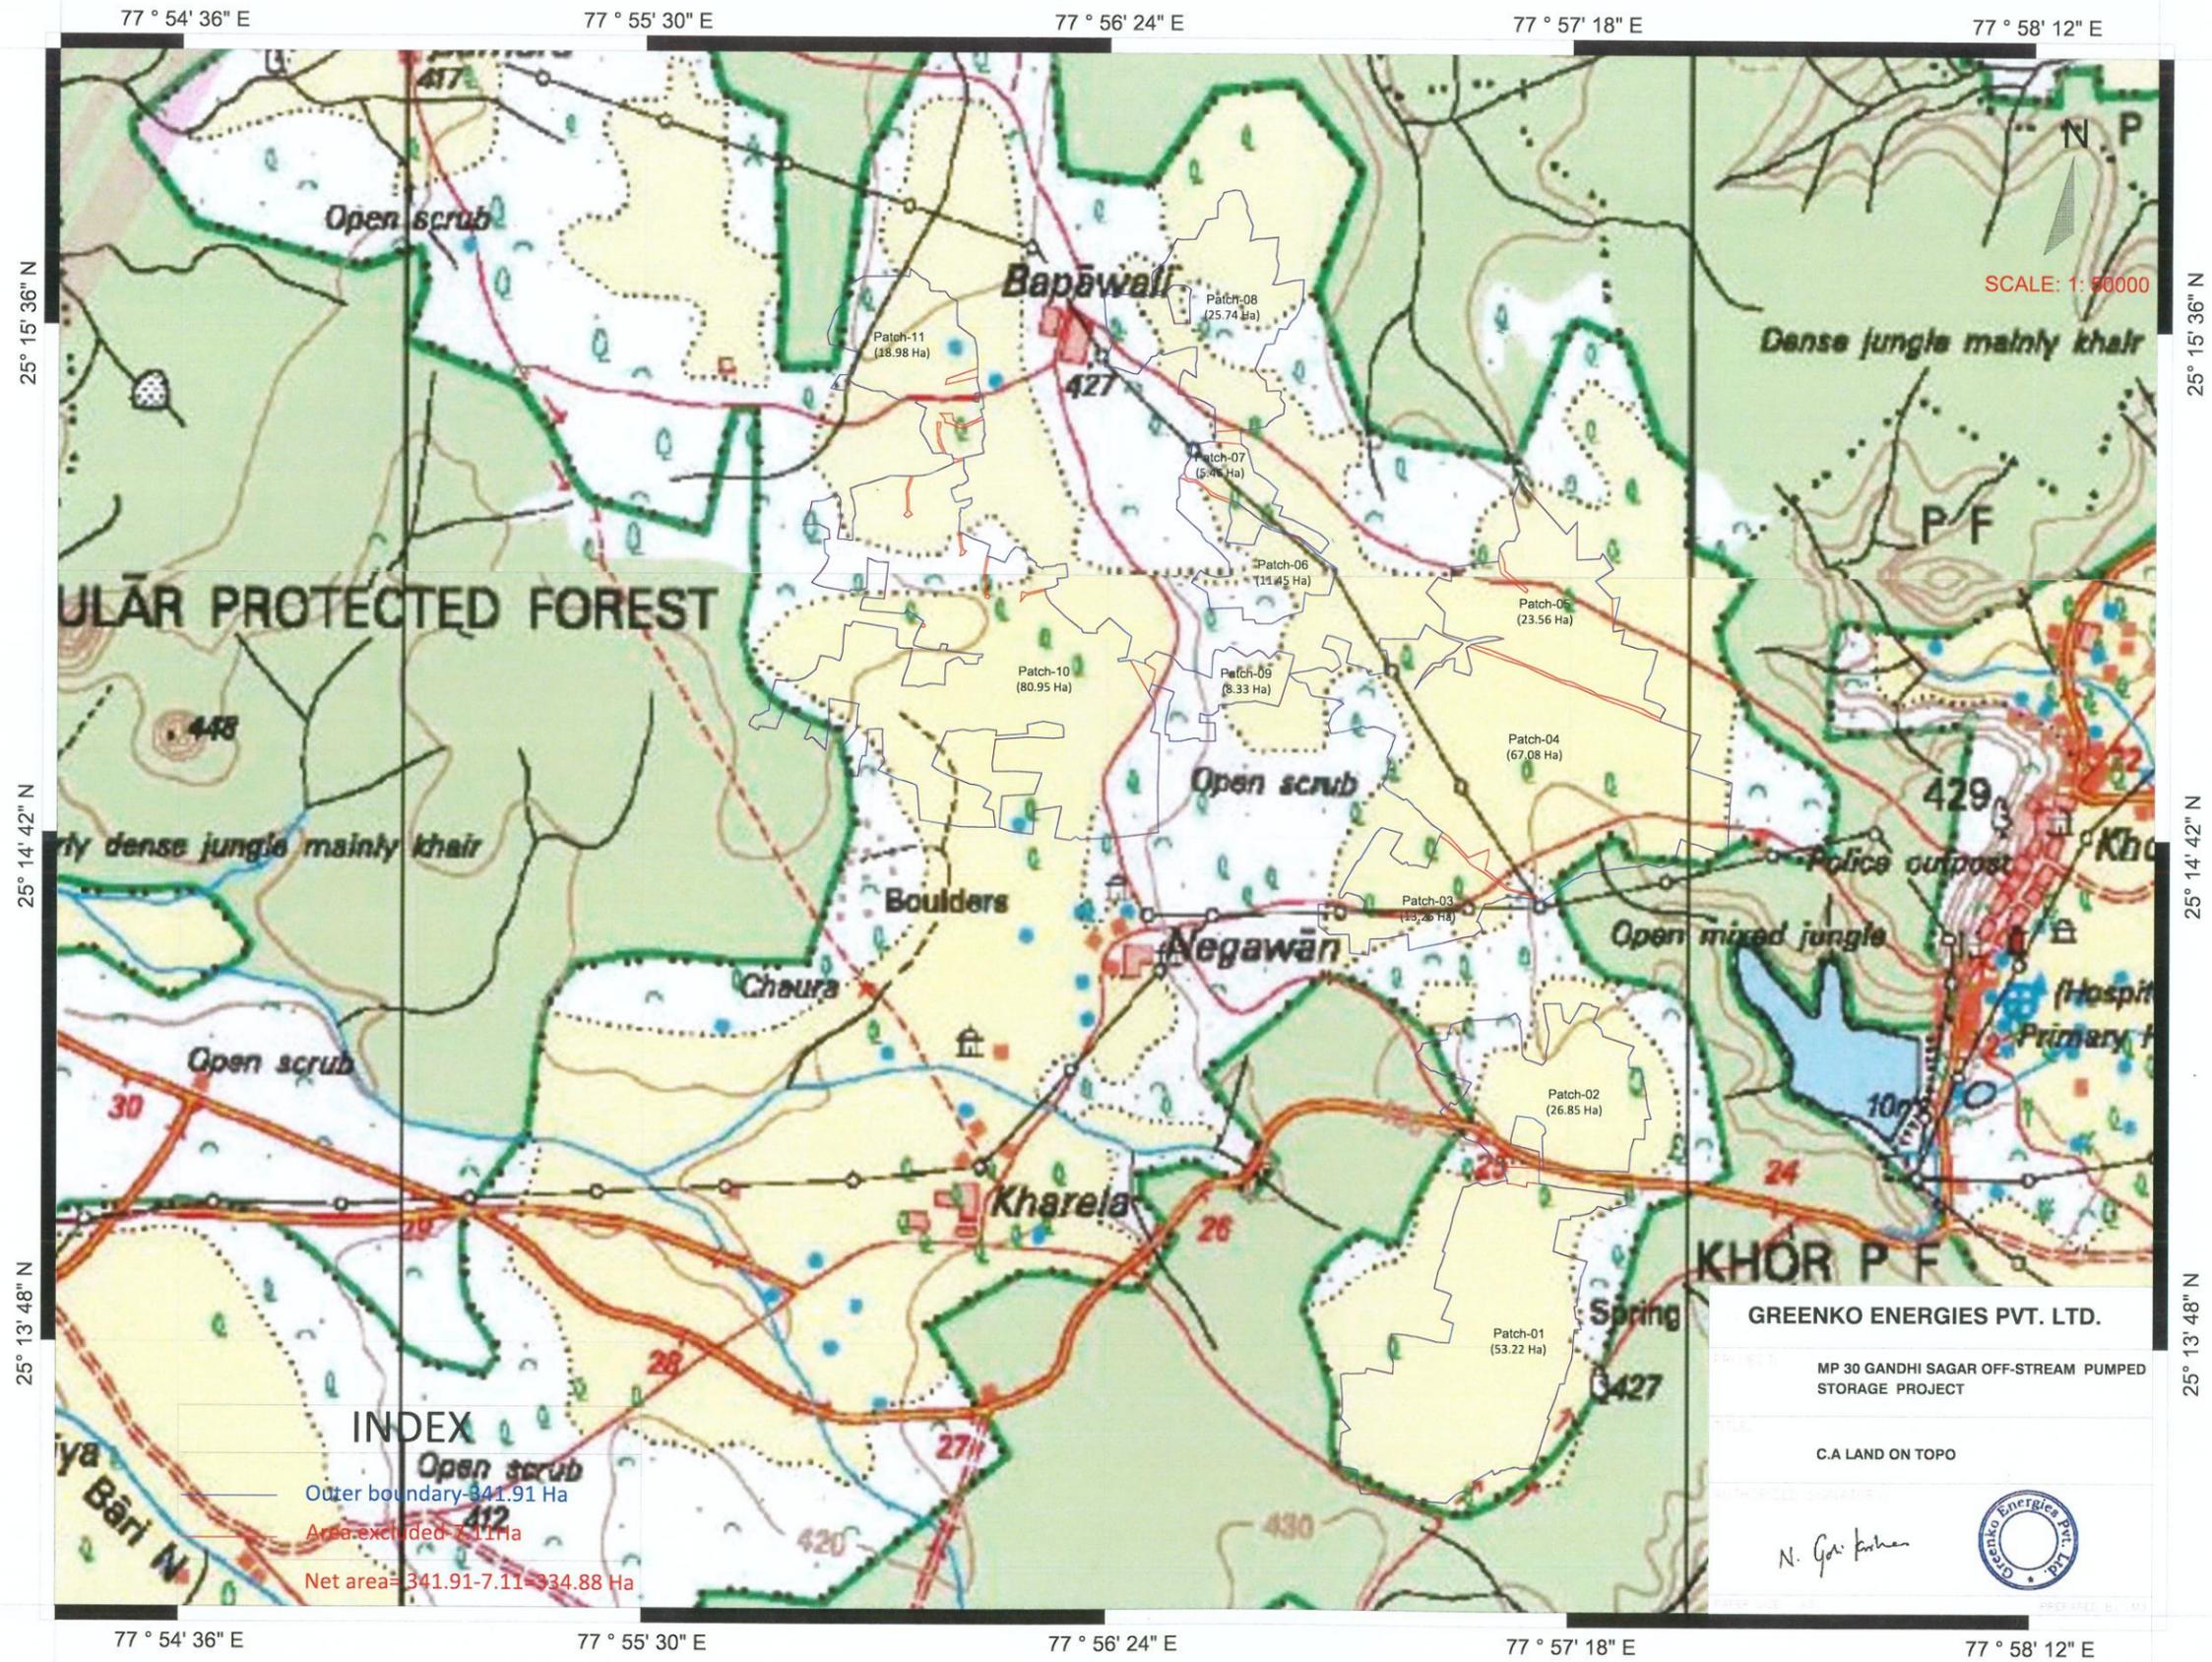

INDEX
 — Outer boundary-341.91 Ha
 — Area excluded-7.11 Ha
 — Net area= 341.91-7.11=334.88 Ha

GREENKO ENERGIES PVT. LTD.
 PROJECT: MP 30 GANDHI SAGAR OFF-STREAM PUMPED STORAGE PROJECT
 TITLE: C.A LAND ON TOPO
 PREPARED BY: N. Gov. P. S. (Signature)


वन मण्डलाधिकारी
 सामान्य वन मण्डल, नीमच