




KEY MAP

PUNE-BANGALORE ROAD (NH-4)

LAKE

MUTYANATTI VILLAGE

TOWARDS HULYANUR

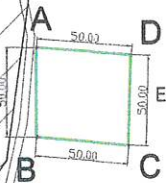

ELSR LOCATION @ kakati
FRS No. 176
Belagavi



Commissioner
Corporation of the City, Belagavi

COMMISSIONER
CITY CORPORATION BELAGAVI

GOVERNMENT OF KARNATAKA
CITY CORPORATION BELAGAVI

NAME OF WORK: DIVERSION OF 0.25 HECTARE OF FORES' LAND IN MUTYANATTI VILLAGE, KAKTI HOBLI, BELAGA TALUK & DISTRICT FOR CONSTRUCTION OF ELSR UNDER R&WSMP PROJECT

KEY MAP

CONSULTANTS



ADITYA ENGINEERING CONSULTANTS
Comptek, LG.09, Meer Arcade,
Kali Ambral, -Club Road, Belgaum - 590 002.
Mobile No: 9945787182
e-mail : aec.bgm@gmail.com

INDEX

	NATIONAL HIGHWAY (NH-4)
	ROAD
	FOREST LAND FOR PROJECT


S NO.	LOCATION NAME	LATITUDE	LONGITUDINAL
1	A	15.923015°	74.538218°
2	B	15.922569°	74.538144°
3	C	15.922992°	74.538684°
4	D	15.922547°	74.538610°

MEASUREMENTS

1	AB	50M
2	BC	50M
3	CD	50M
4	DA	50M



KEY MAP

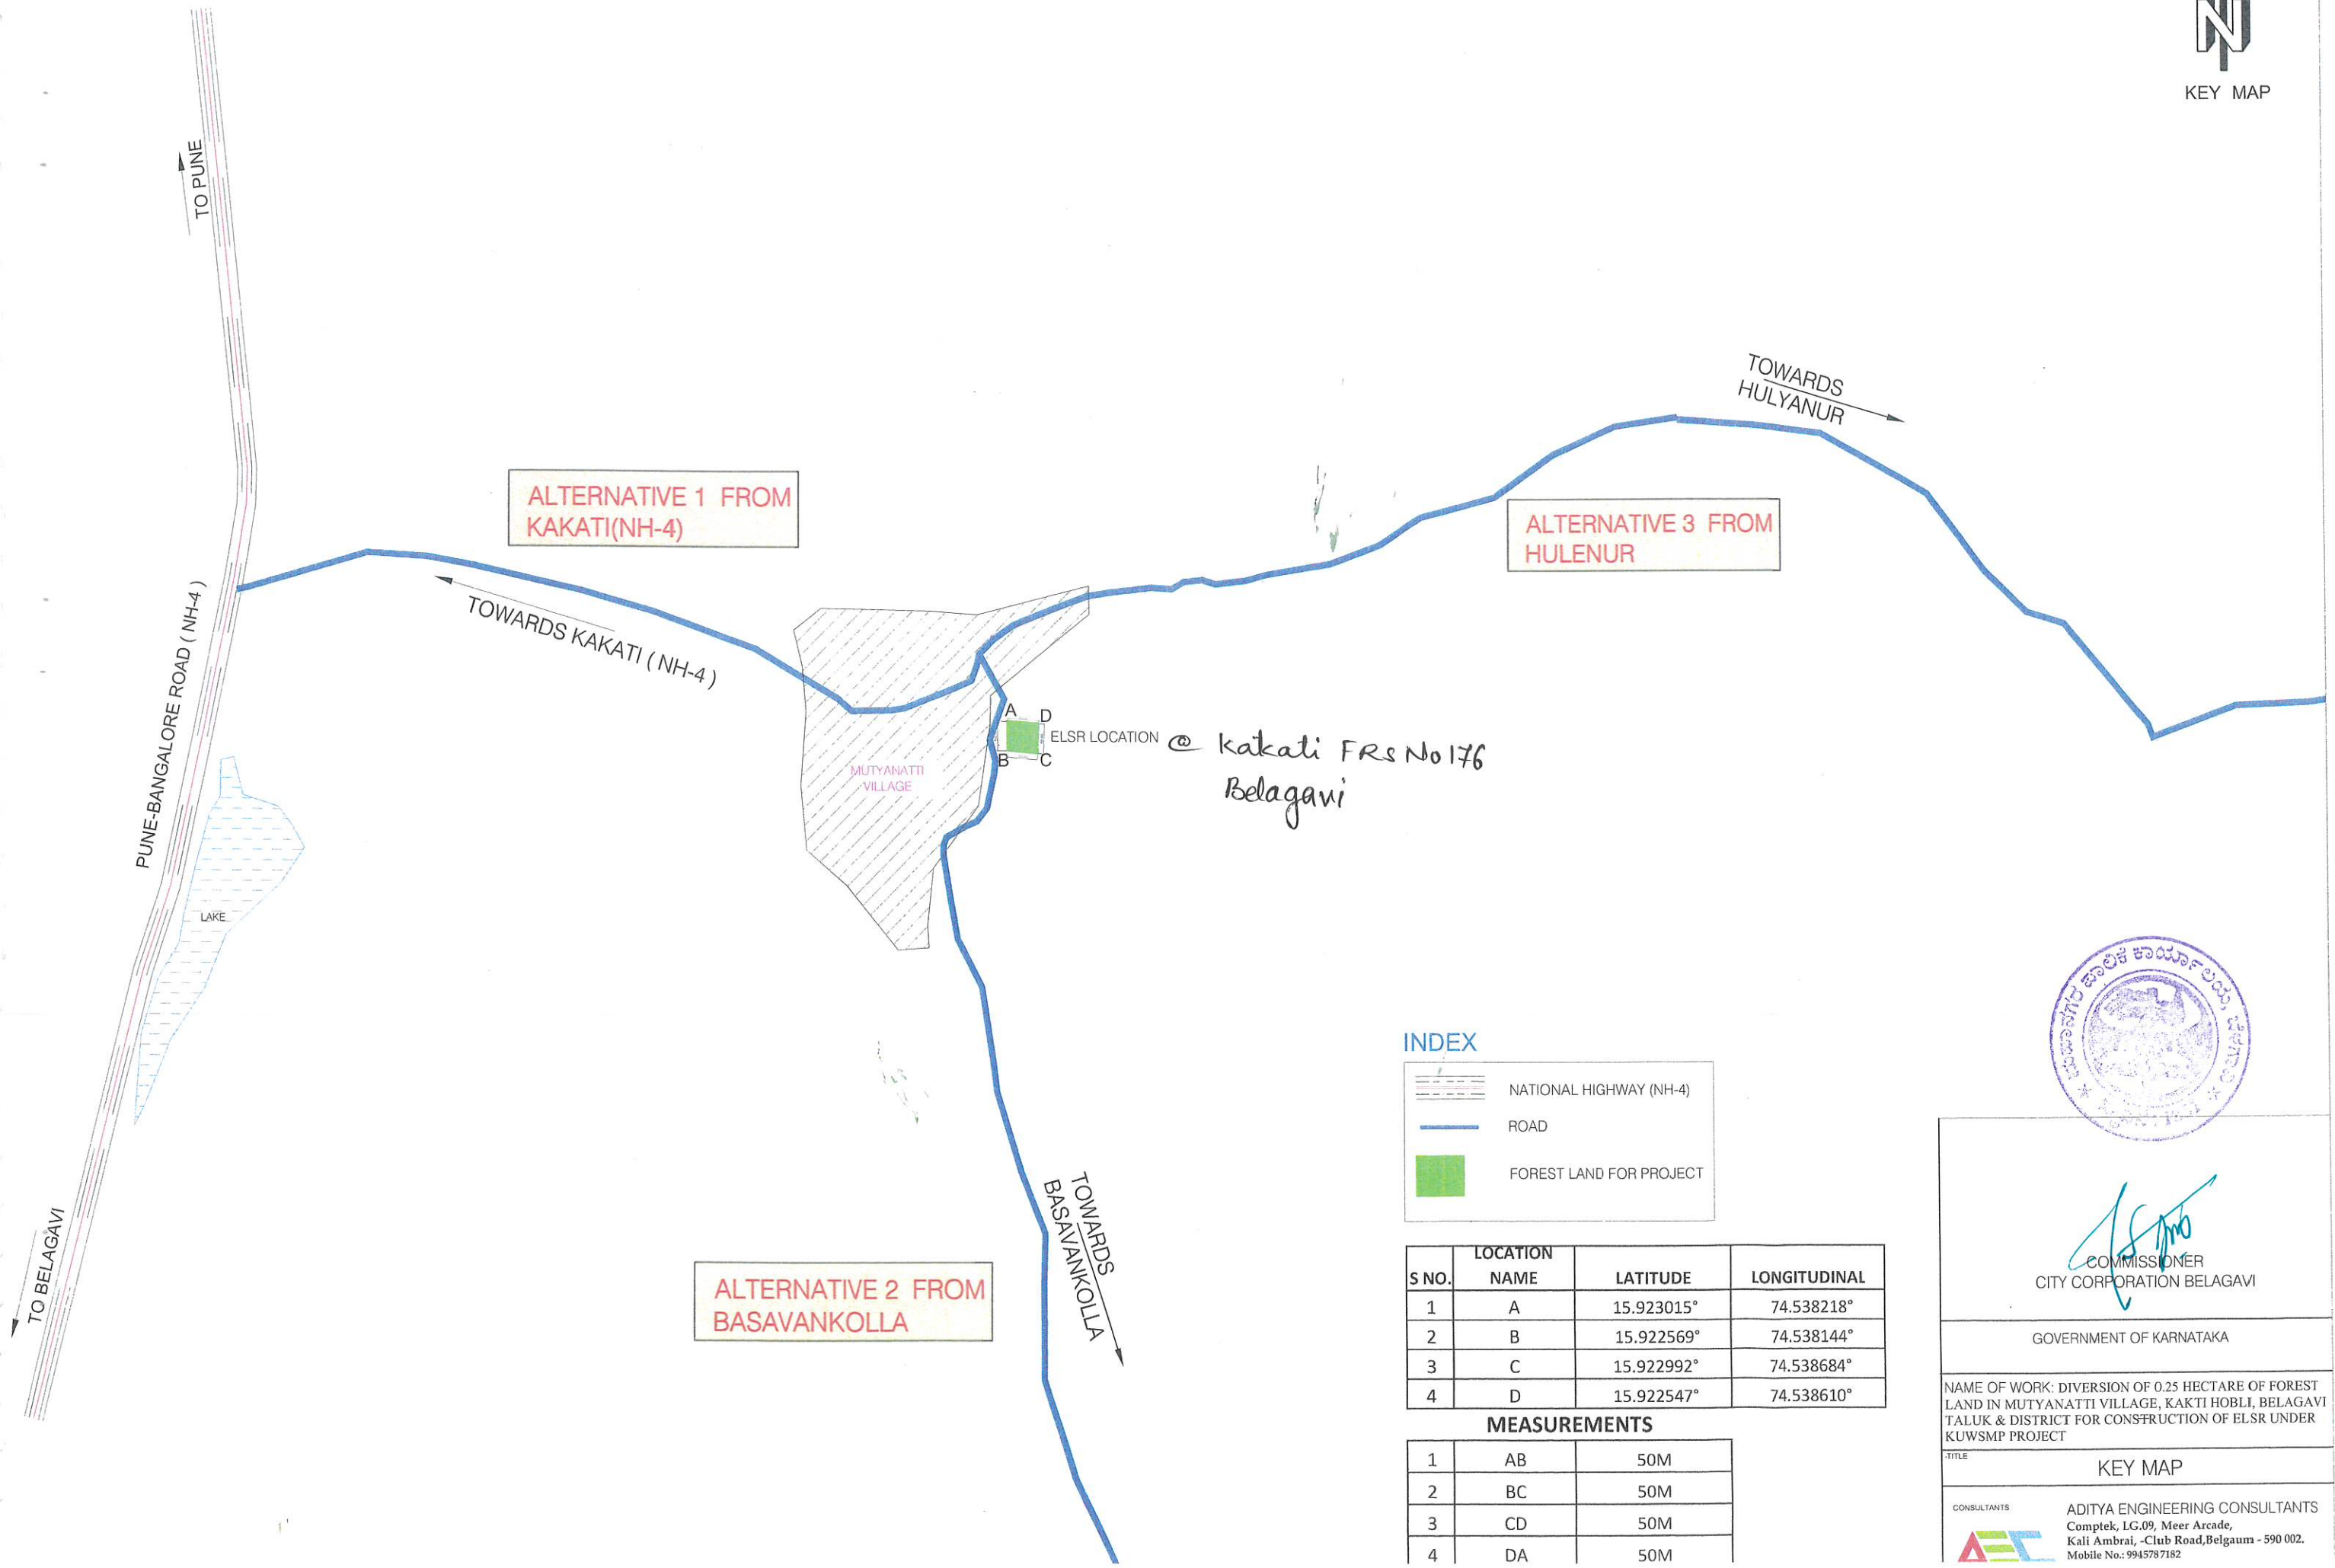

INDEX

	NATIONAL HIGHWAY (NH-4)
	ROAD
	FOREST LAND FOR PROJECT

S NO.	LOCATION NAME	LATITUDE	LONGITUDINAL
1	A	15.923015°	74.538218°
2	B	15.922569°	74.538144°
3	C	15.922992°	74.538684°
4	D	15.922547°	74.538610°

MEASUREMENTS

1	AB	50M
2	BC	50M
3	CD	50M
4	DA	50M



COMMISSIONER
CITY CORPORATION BELAGAVI

GOVERNMENT OF KARNATAKA


NAME OF WORK: DIVERSION OF 0.25 HECTARE OF FOREST LAND IN MUTYANATTI VILLAGE, KAKTI HOBLI, BELAGAVI TALUK & DISTRICT FOR CONSTRUCTION OF ELSR UNDER KUWSMP PROJECT

TITLE
KEY MAP

CONSULTANTS



ADITYA ENGINEERING CONSULTANTS
Complek, LG.09, Meer Arcade,
Kali Ambrai - Club Road, Belgaum - 590 002.
Mobile No.: 9945787182

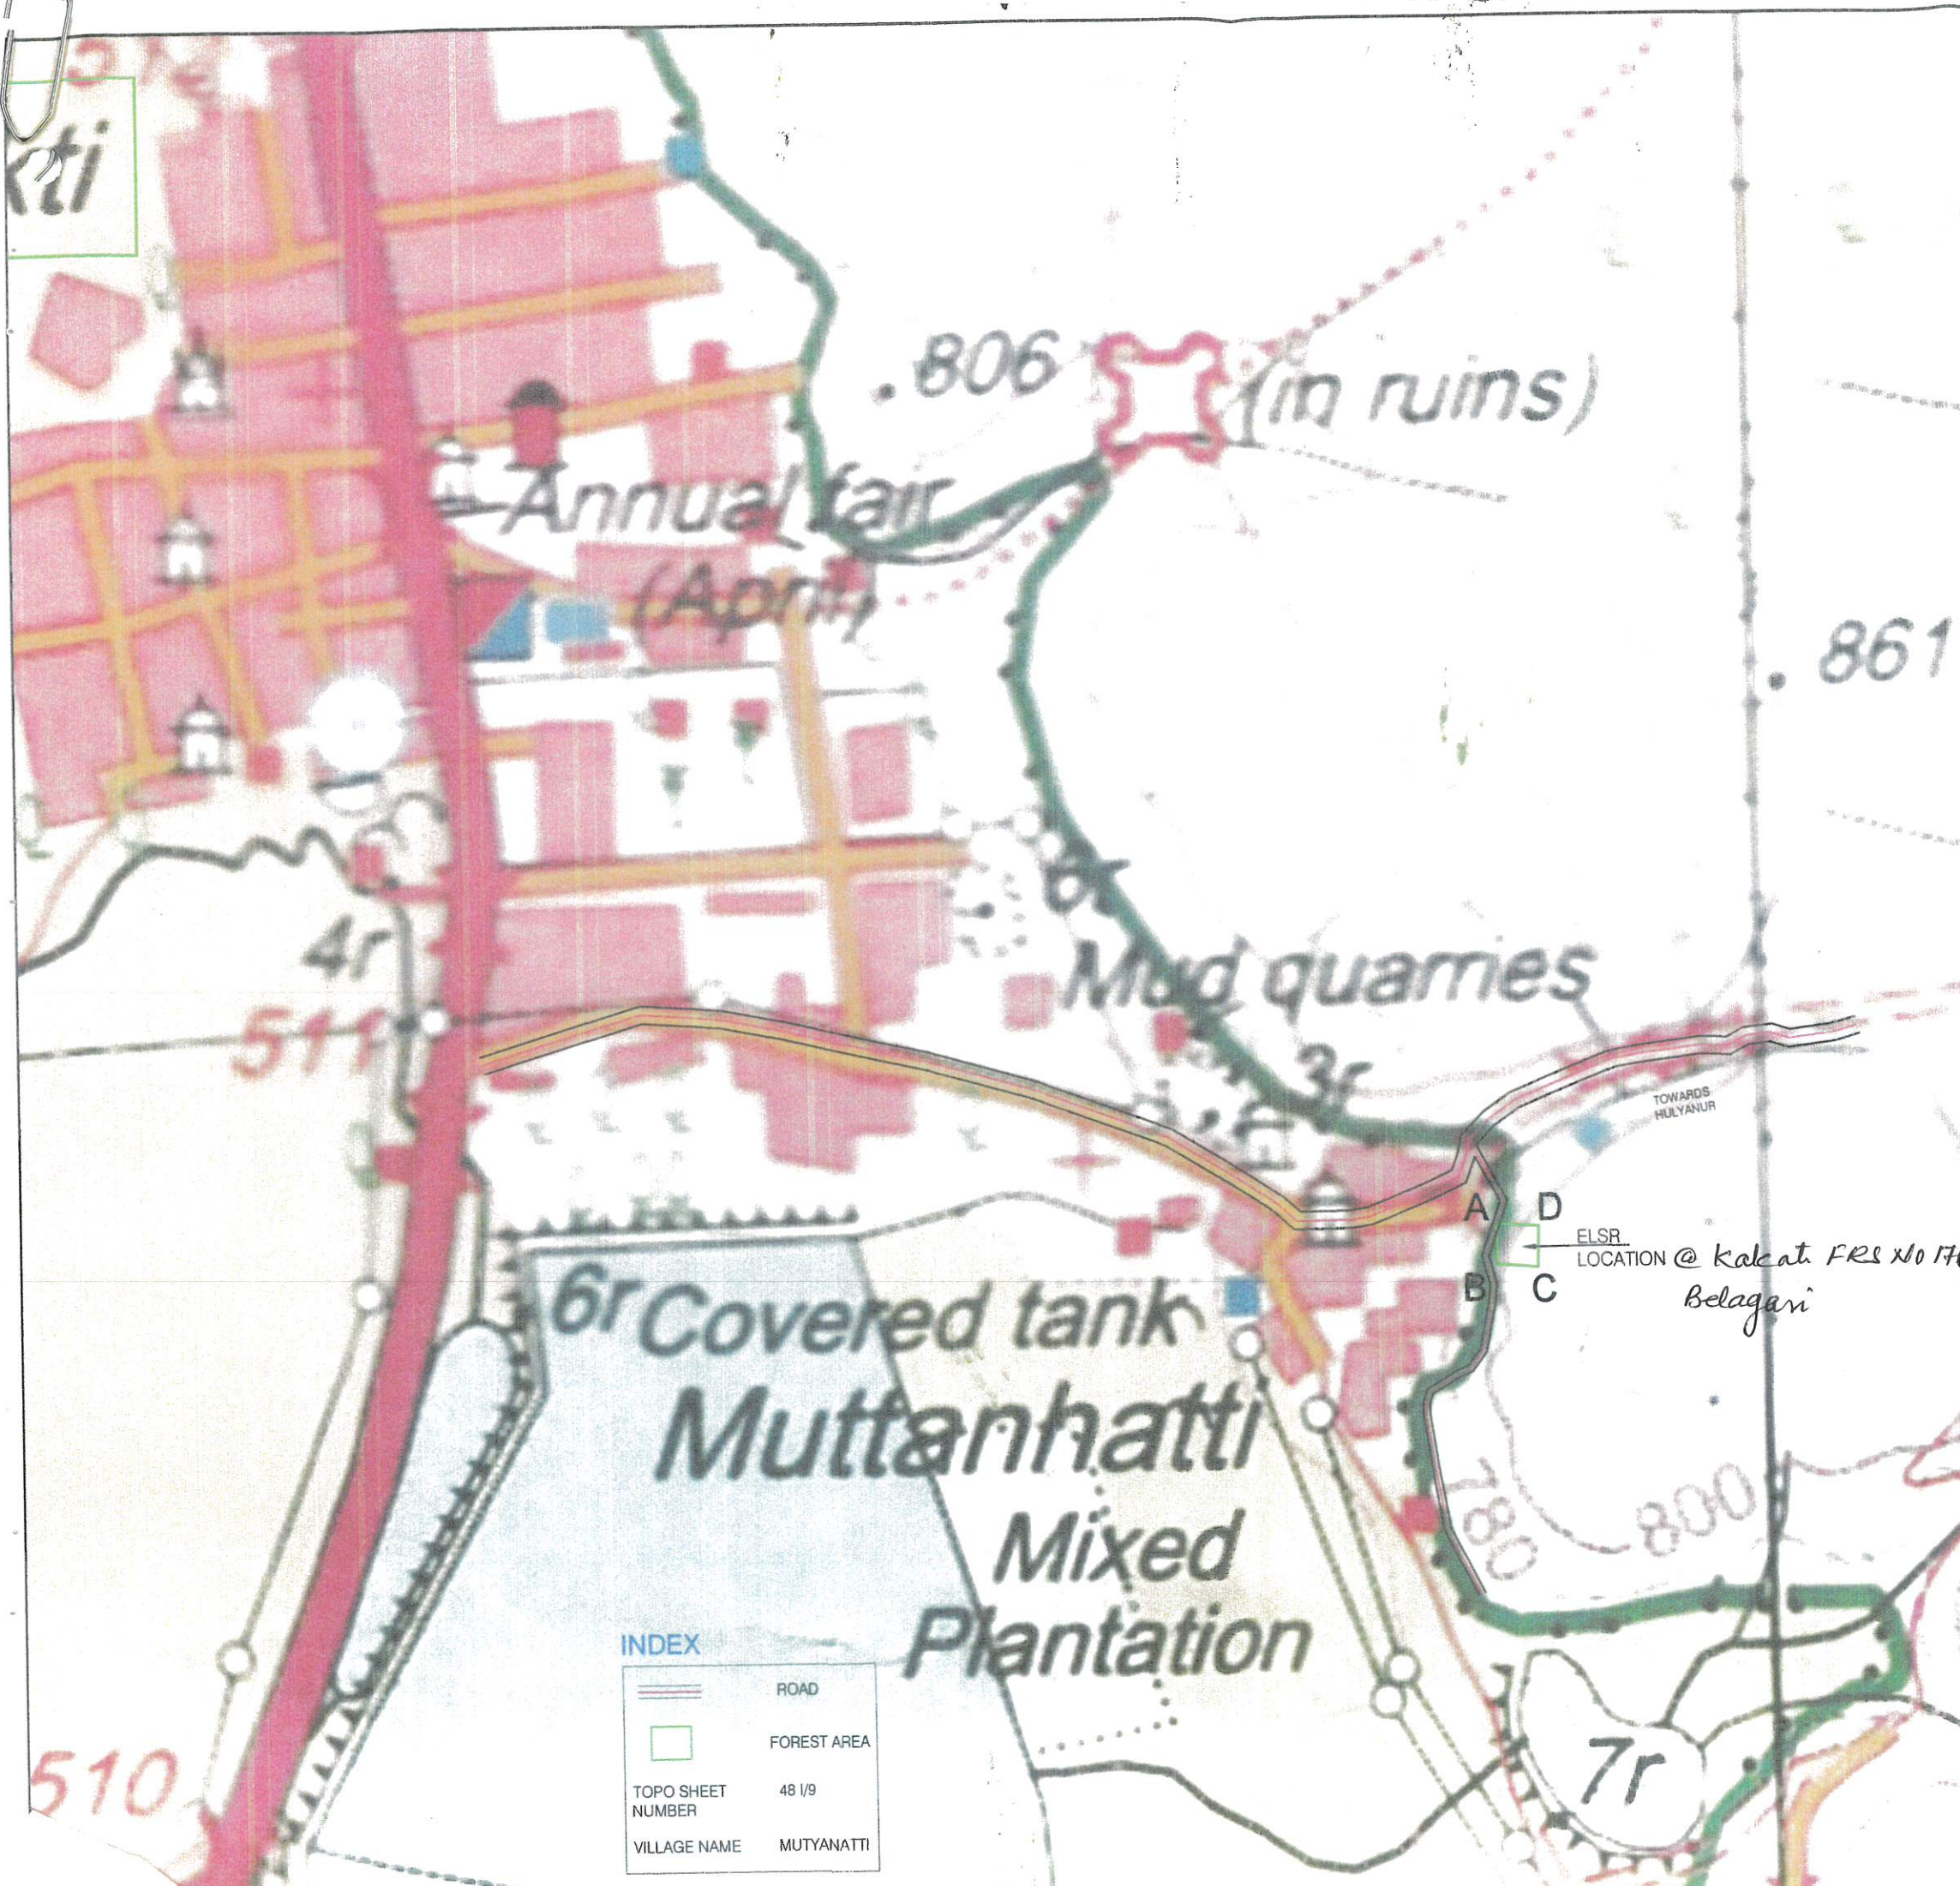

S NO.	LOCATION NAME	LATITUDE	LONGITUDINAL
1	A	15.923015°	74.538218°
2	B	15.922569°	74.538144°
3	C	15.922992°	74.538684°
4	D	15.922547°	74.538610°

MEASUREMENTS

1	AB	50M
2	BC	50M
3	CD	50M
4	DA	50M

Commissioner
Corporation of the City, Belagavi

COMMISSIONER
CITY CORPORATION BELAGAVI

GOVERNMENT OF KARNATAKA
CITY CORPORATION BELAGAVI

NAME OF WORK: DIVERSION OF 0.25 HECTARE OF FOREST LAND IN MUTYANATTI VILLAGE, KAKTI HOBLI, BELAG. TALUK & DISTRICT FOR CONSTRUCTION OF ELSR UNDER RWSMP PROJECT

TOPO MAP 48/1-9

CONSULTANTS
ADITYA ENGINEERING CONSULTANTS
Comptek, LG.09, Meer Arcade,
Kali Ambrai, -Club Road, Belgaum - 590 002.
Mobile No.: 9943787182
e-mail : aec.bgm@gmail.com

INDEX	
	ROAD
	FOREST AREA
TOPO SHEET NUMBER	48 I/9
VILLAGE NAME	MUTYANATTI