


LINE PLAN C/O LINK ROAD FROM SAILA MATHLA TO LUHANI KM. 0/00 TO 5/205

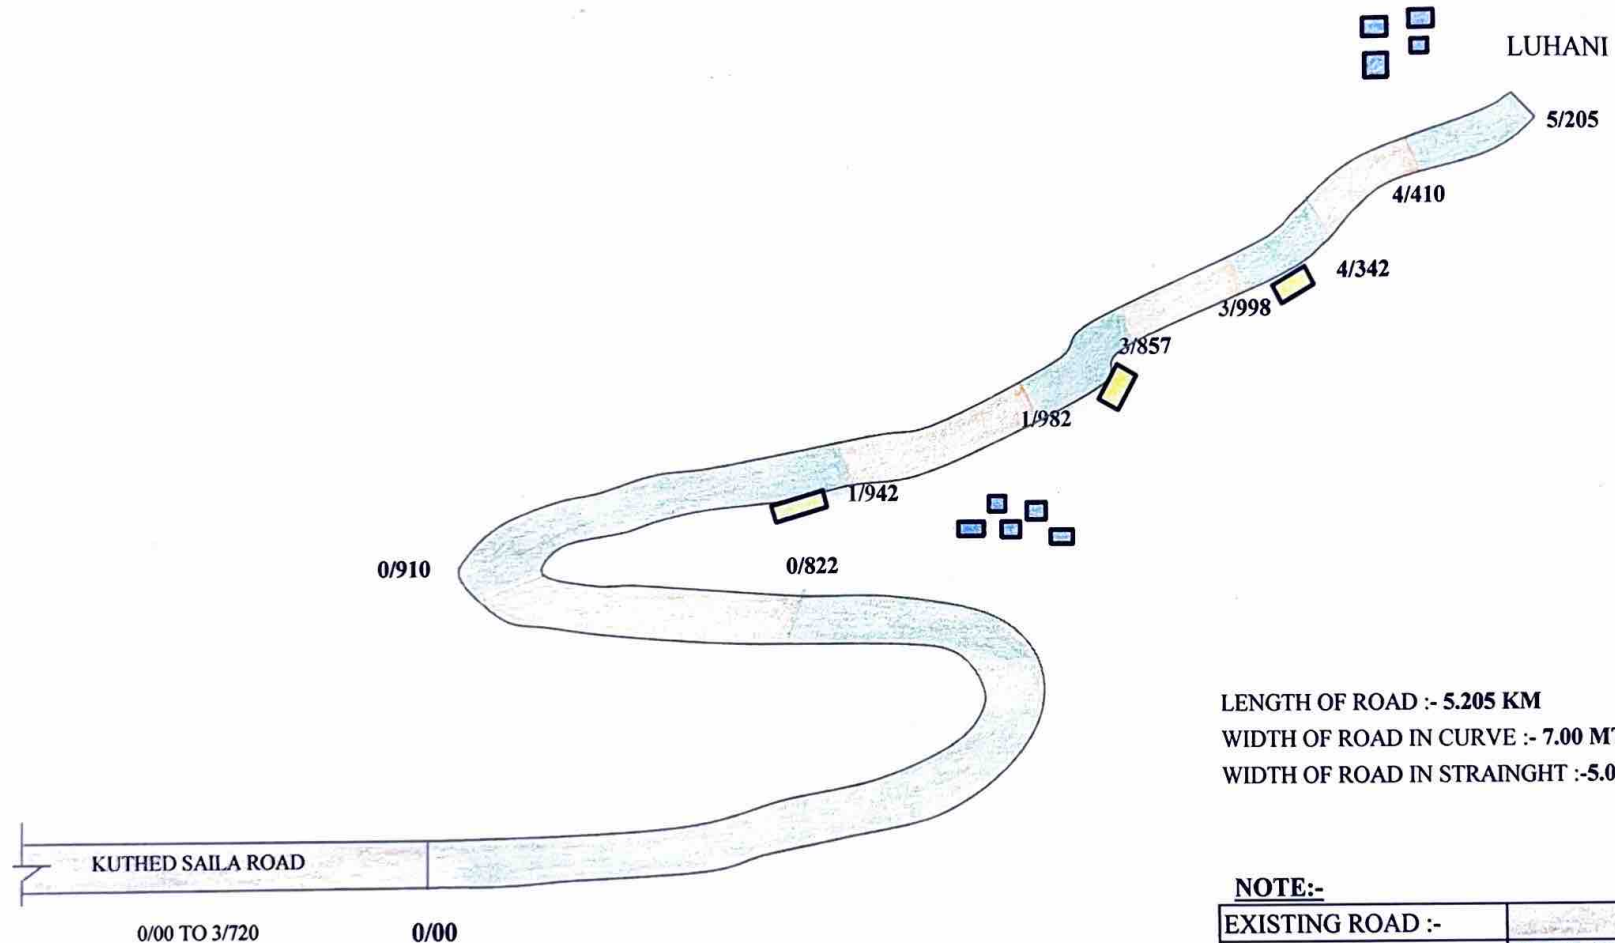

LENGTH OF ROAD :- 5.205 KM
 WIDTH OF ROAD IN CURVE :- 7.00 MTR.
 WIDTH OF ROAD IN STRAIGHT :- 5.00 MTR

NOTE:-

EXISTING ROAD :-	
FOREST LAND :-	
NON-FOREST LAND :-	
VILLAGE :-	
DUMPING :-	

LAYOUT PLAN

Assistant Engineer
 Chowari Sub Division
 HPPWD Chowari

Executive Engineer
 Chowari Division
 HPPWD Chowari

Divisional Forest Officer
 Dalhousie Forest Division
 Dalhousie