


Toposheet :- CA Site C/O Ambulance Road from Fire Bridge road for the Daizy Bank Estate Lower Jakhu Shimla Ward No_16 KM 0/0 to 0/45

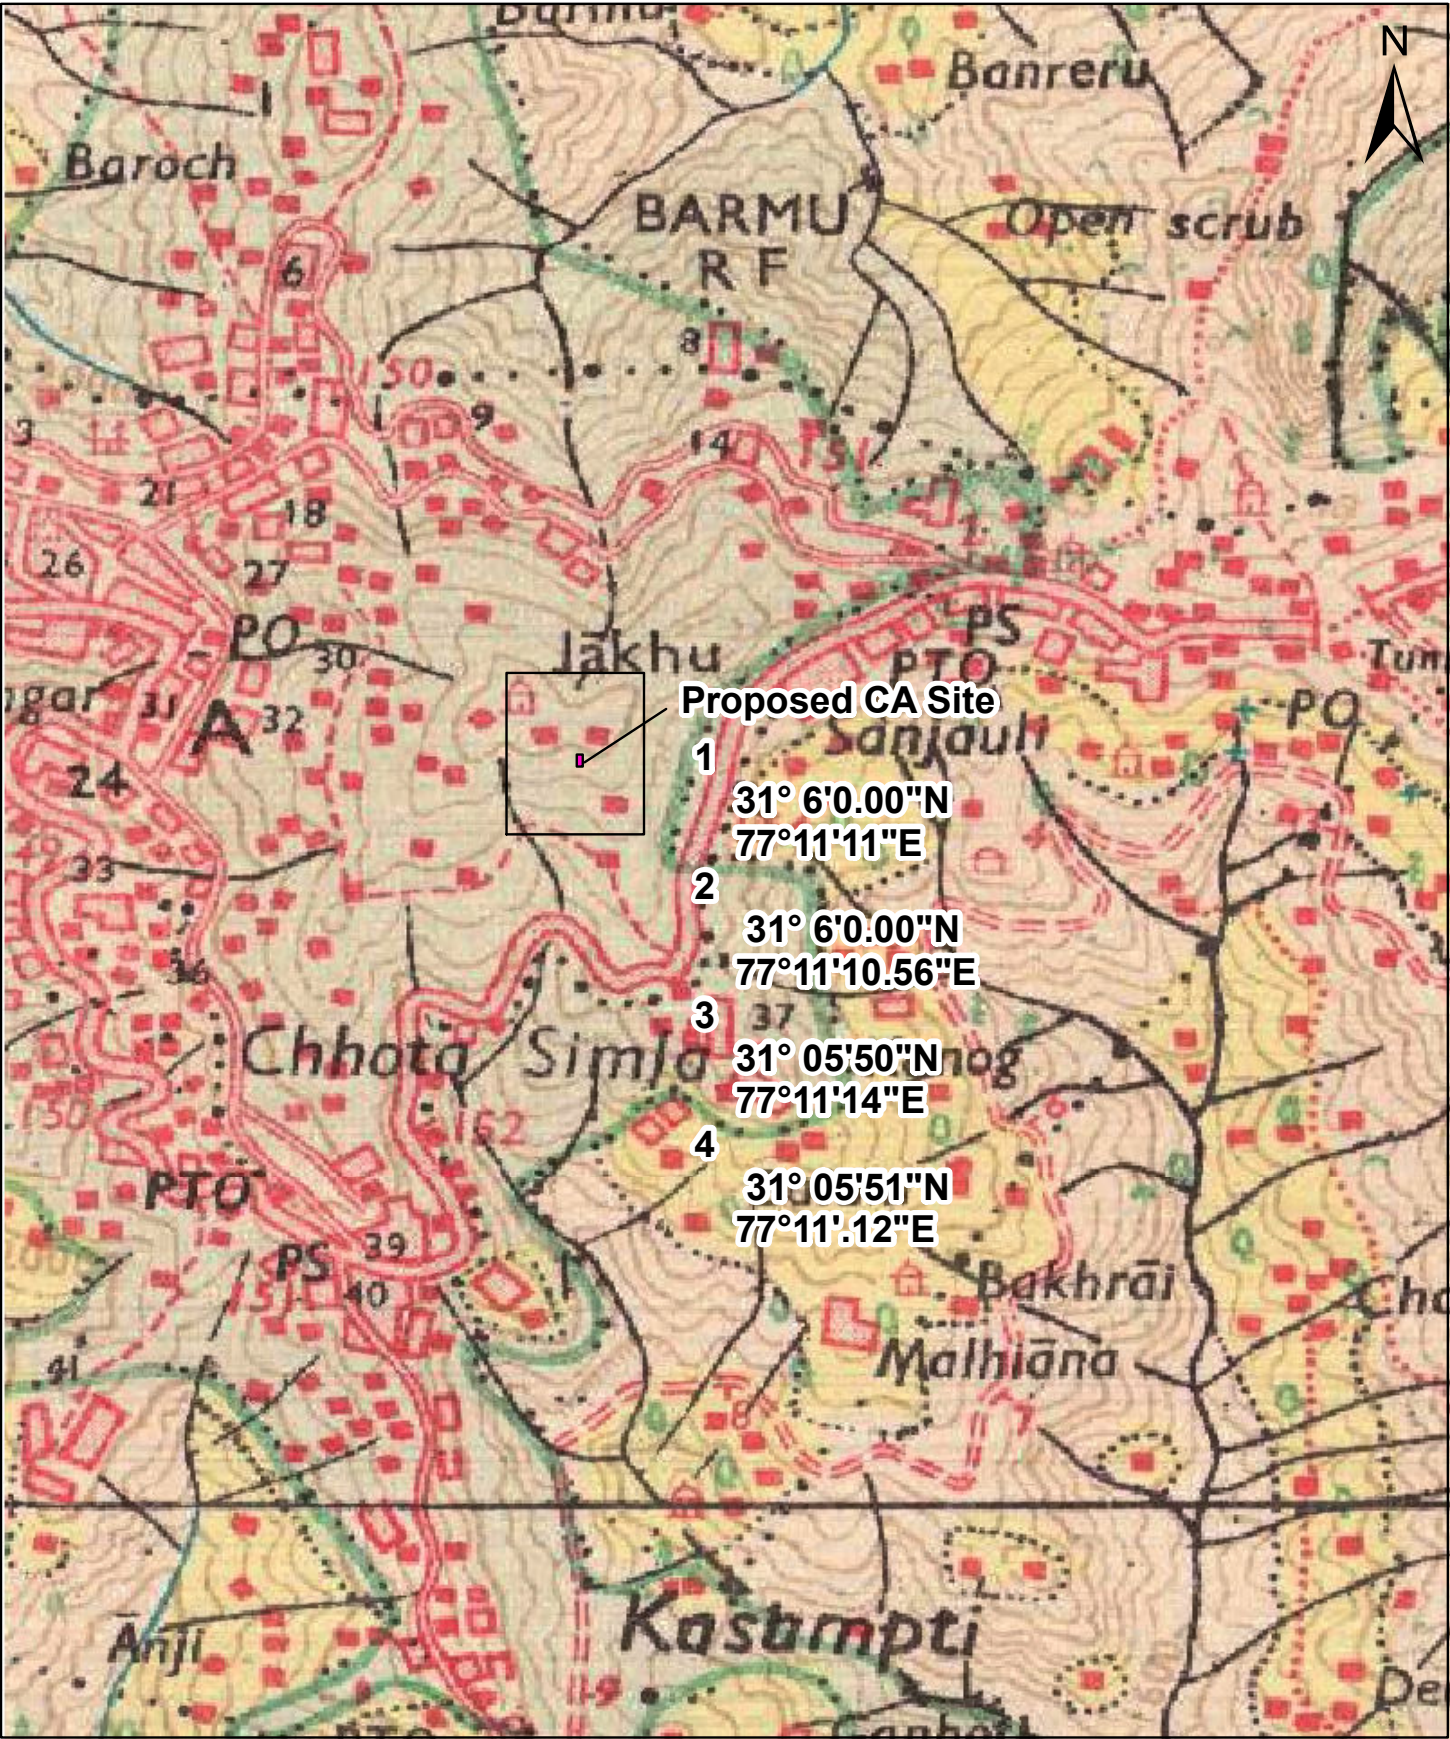

INDEX

Proposed CA Site ■
Scale 1:50000
TopoSheet no 53E/4