


LAYOUT PLAN OF ROAD FROM SHUMBA DANGA TO GODDER UNDER NABARD LENGTH 3.25 KMS

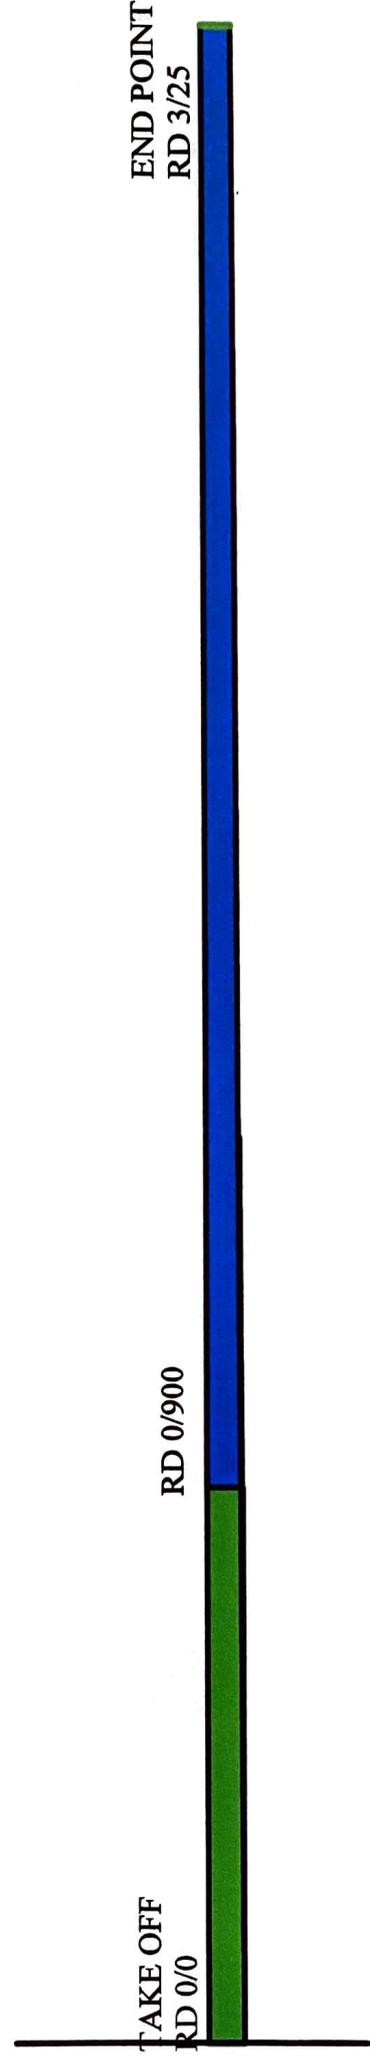

COMPONENT WISE BREAK-UP
1. RD 0/0 to RD 0 /900 900X6=5400sqm

Ghosh
TE

H. Singh
Assistant Executive Engineer,
PWD (R&B) Sub Div,
Pouni

[Signature]
Executive Engineer
PWD (R&B) Division
Reasi