


LAYOUT PLAN FOR UPGRADATION OF ROAD FROM L044-CHANGA TO TAWAL SOTI, PMGSY-II, BATCH-I, 2019-20,
PACKAGE NO. JK04-636, LENGTH= 5.400 KM, BLOCK BHALLESSA, PMGSY DIVISION THATHRI DISTT. DODA

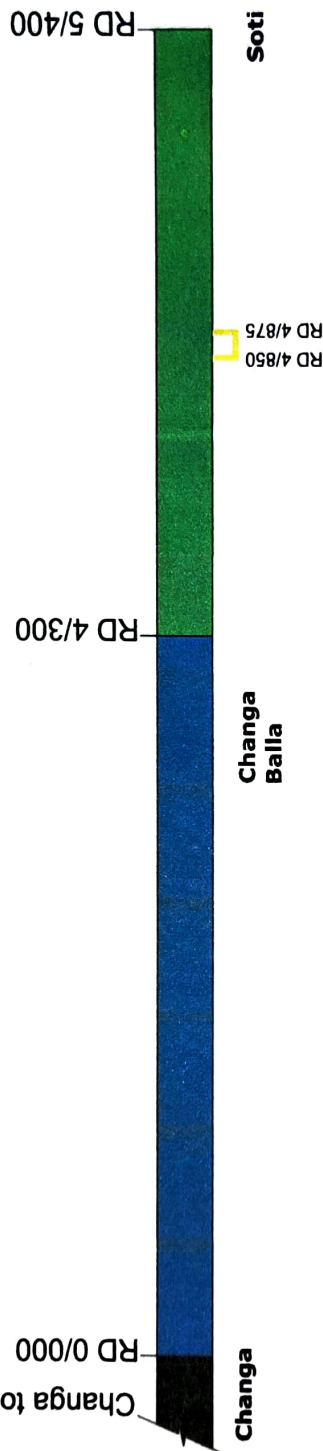

FOREST AREA DETAILS

AREA DETAIL OF ROAD		LENGTH X WIDTH	AREA
RD 4/300	TO 5/400	1100M X 6 M	6600 M ²
<u>DUMPING AREA DETAILS</u>		TOTAL AREA-A	<u>6600 M²</u>
RD 4/850	TO 4/875	25 M X 20 M	500 M ²
		TOTAL AREA-B	<u>500 M²</u>

TOTAL AREA = A+B= 6600+500 = 7100 M² OR 0.71 HECTARE

LEGEND:-

1.	FOREST LAND WIDTH = 6.0 M	
2.	PRIVATE LAND	
3.	DUMPING POINT	
4.	OTHER ROADS	

~~B. A. RATHER~~ Range Officer
Block Forest Block
Wells, Tran. Block
Rhalesh - Range

~~XXXX~~ E.F. P.M.G.S. CANDOL

Executive Engineer
PMGSY Division
Thathri

Executive Director
PMGSV
RAIL HEAD JAMMU-180012, Mob. +91-9596652064