

1011 V-CHH

TOPOSHEET MAP FOR UPGRADEATION OF ROAD FROM L044-CHANGA TO TAWAL SOTI, PMGSY-II, BATCH-I, 2019-20, PACKAGE NO. JK04-636, LENGTH= 5.400 KM, BLOCK BHALLESSA, PMGSY DIVISION THATHRI DISTT. DODA


75°54'0"E

75°55'0"E

75°54'0"E

TOPOSHEET NO. 43 O/16

SCALE:- 1:25000

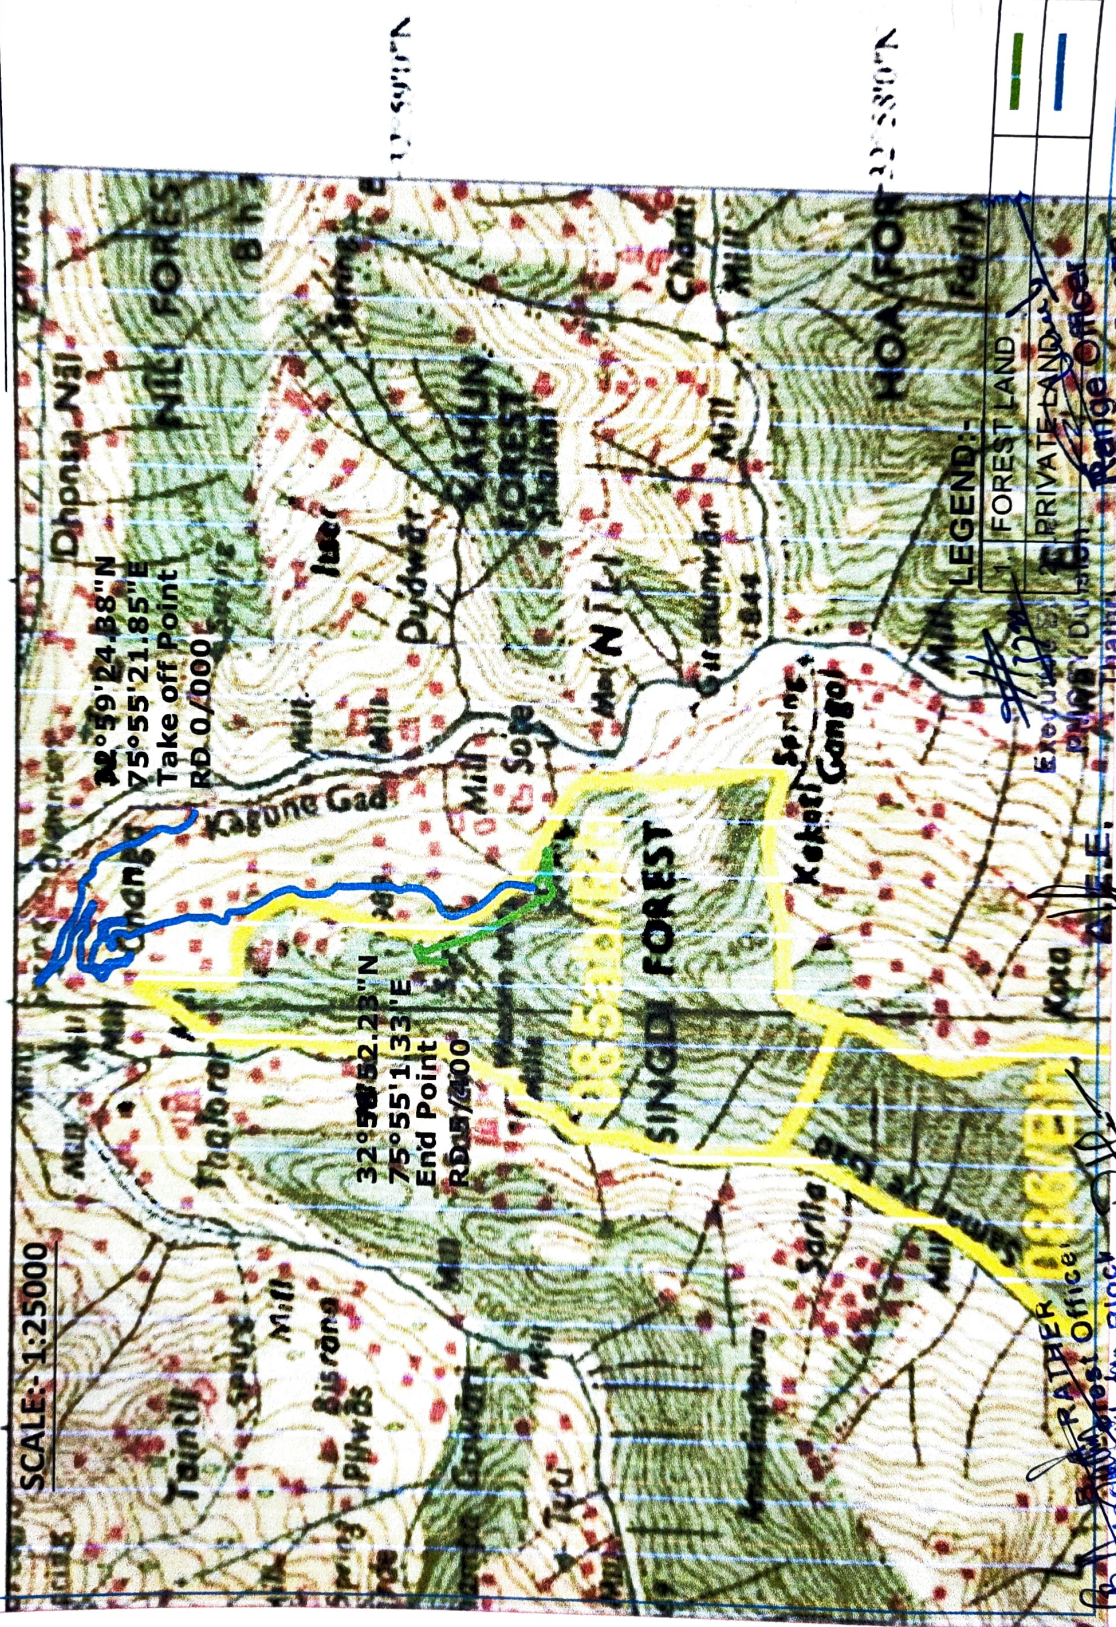

FOREST LAND	
PRIVATE LAND	

RAJESH
District Office
Bhalesh - Range

P.W. G.S.Y.