



**Ministry of Road Transport and Highways
Government of India**



Government of Karnataka
(PW, P&IWT Department)
(National Highways)

**RECONSTRUCTION TO TWO LANE WITH PAVED SHOULDERS FROM DESIGN CHAINAGE
442+180 (EXISTING KM 448.000) TO DESIGN CHAINAGE 485+240 (EXISTING KM 494.000)
OF HULIYAR TO KB CROSS SECTION OF NH-150A IN THE STATE OF KARNATAKA, THROUGH
ENGINEERING, PROCUREMENT & CONSTRUCTION (EPC) BASIS CONTRACT**


ADDITIONAL LAND ACQUISITION PLAN
JUNE- 2020

FEEDBACK INFRA
Making Infrastructure Happen

Feedback Infra Pvt. Ltd.
No.14, Langford Garden, 1st Floor,
Langford Avenue, Lalbagh Road,
(Near Richmond Circle)
Bangalore - 560 025, INDIA
Tel:+91-80-42840500
Fax:+91-80-41320989

HULIYAR TO KB CROSS SECTION

DESIGN CHAINAGE 442+180 (EXISTING KM 448.000) TO
DESIGN CHAINAGE 485+240 (EXISTING KM 494.000)

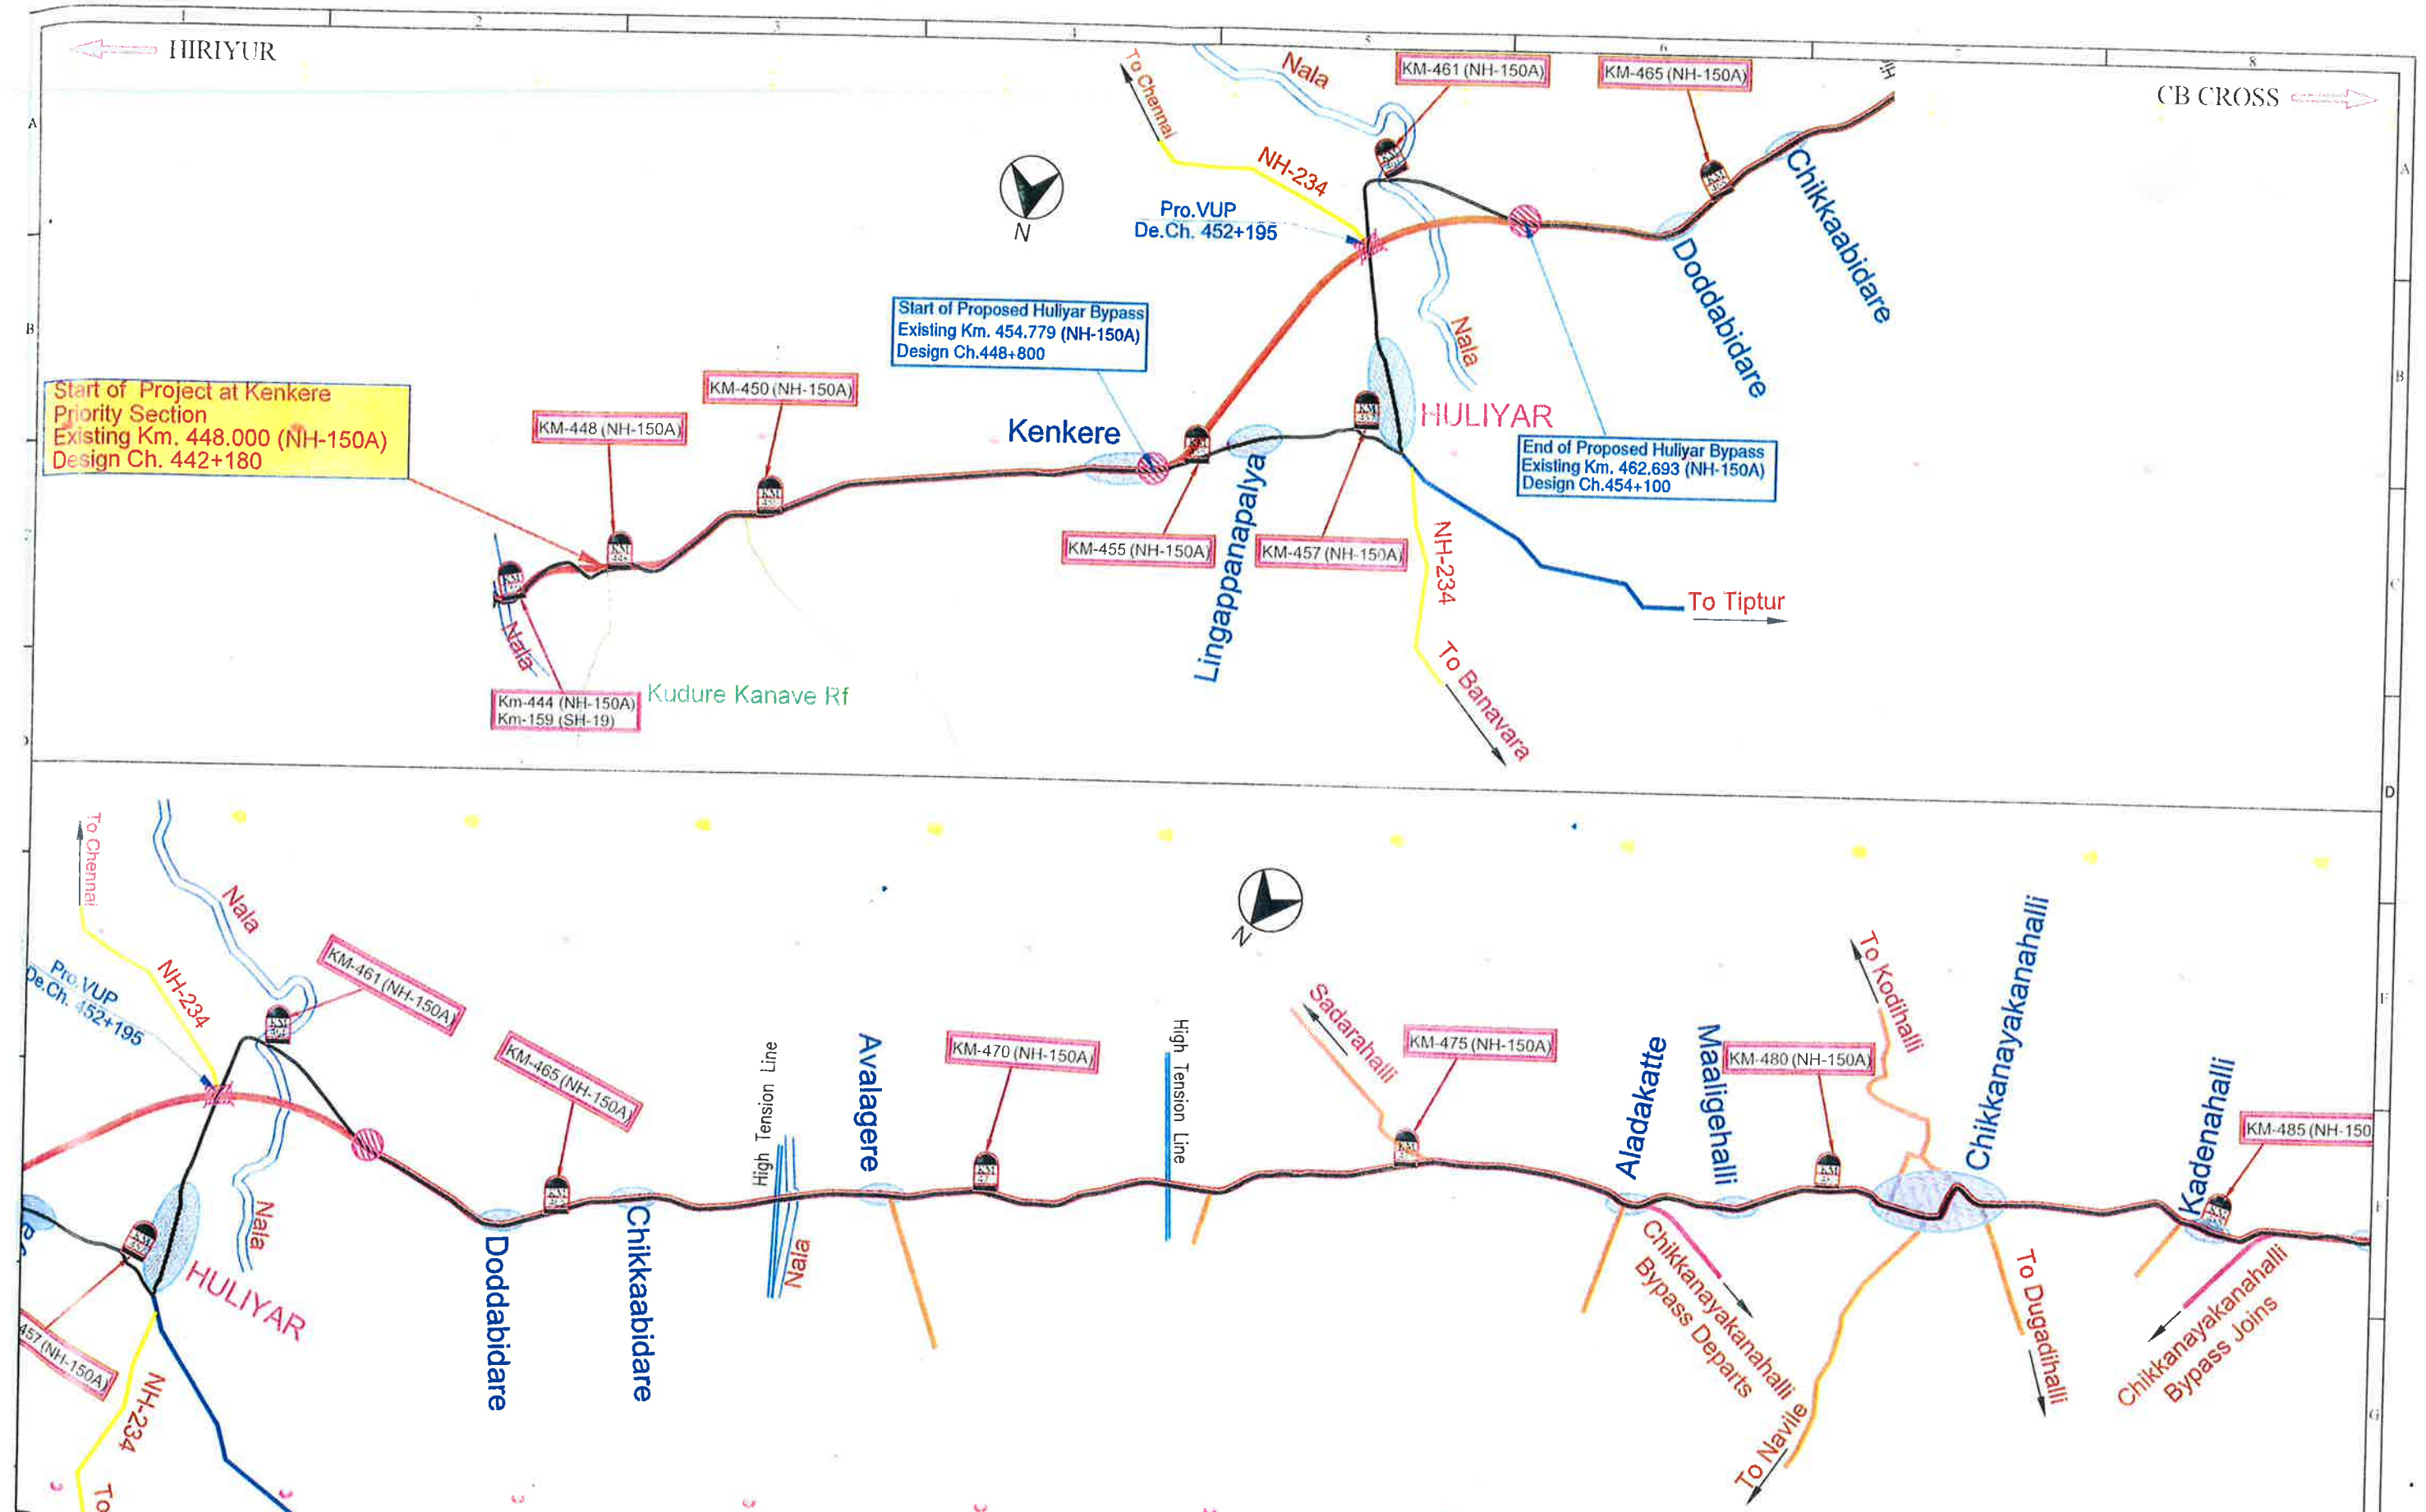

LEGENDS

EXISTING ROAD	TOLL PLAZA
PROPOSED ALIGNMENT	TRUCK LAY BYES
NH ROAD	ROB VUP FLYOVER
SH ROAD	
OTHER ROAD	

NOTES

- All dimensions are in millimeters or meters unless otherwise specified.
- Dimensions are not to be scaled and only written dimensions to be followed.

REV	DATE	DESCRIPTION OF REVISIONS	BY

Government of Karnataka



Ministry of Road Transport & Highways
Government of India

(PW, P&WT Department)
(National Highways)

FEEDBACK INFRA
Making Infrastructure Happen

Feedback Infra Pvt. Ltd.
No. 14, Lingford Garden, 1st Floor,
Lingford Avenue, Lubbag Road,
Worli, Mumbai - 400025
Bangalore - 560 055 INDIA
Tel: 080-4044 4444
Fax: 080-4044 4444

Drawn by	GU	STATUS	DETAILED PROJECT REPORT
Designed by	KPG	PROJECT	Consultancy Services for Feasibility Study, Detailed Project Report, Survey and Preparation of Land Plan for Widening to Two Lane with Paved Shoulders along Minisur - K.B.C. Section of NH-150A in the State of Karnataka (PC-M-08)
Checked by	SM	TITLE	KEY MAP
Approved By	MBS	DRG NO	FEEDBACK INFRA - 150A
Scale: NTS	Date: May 2018	REV	SHEET 1 OF 2

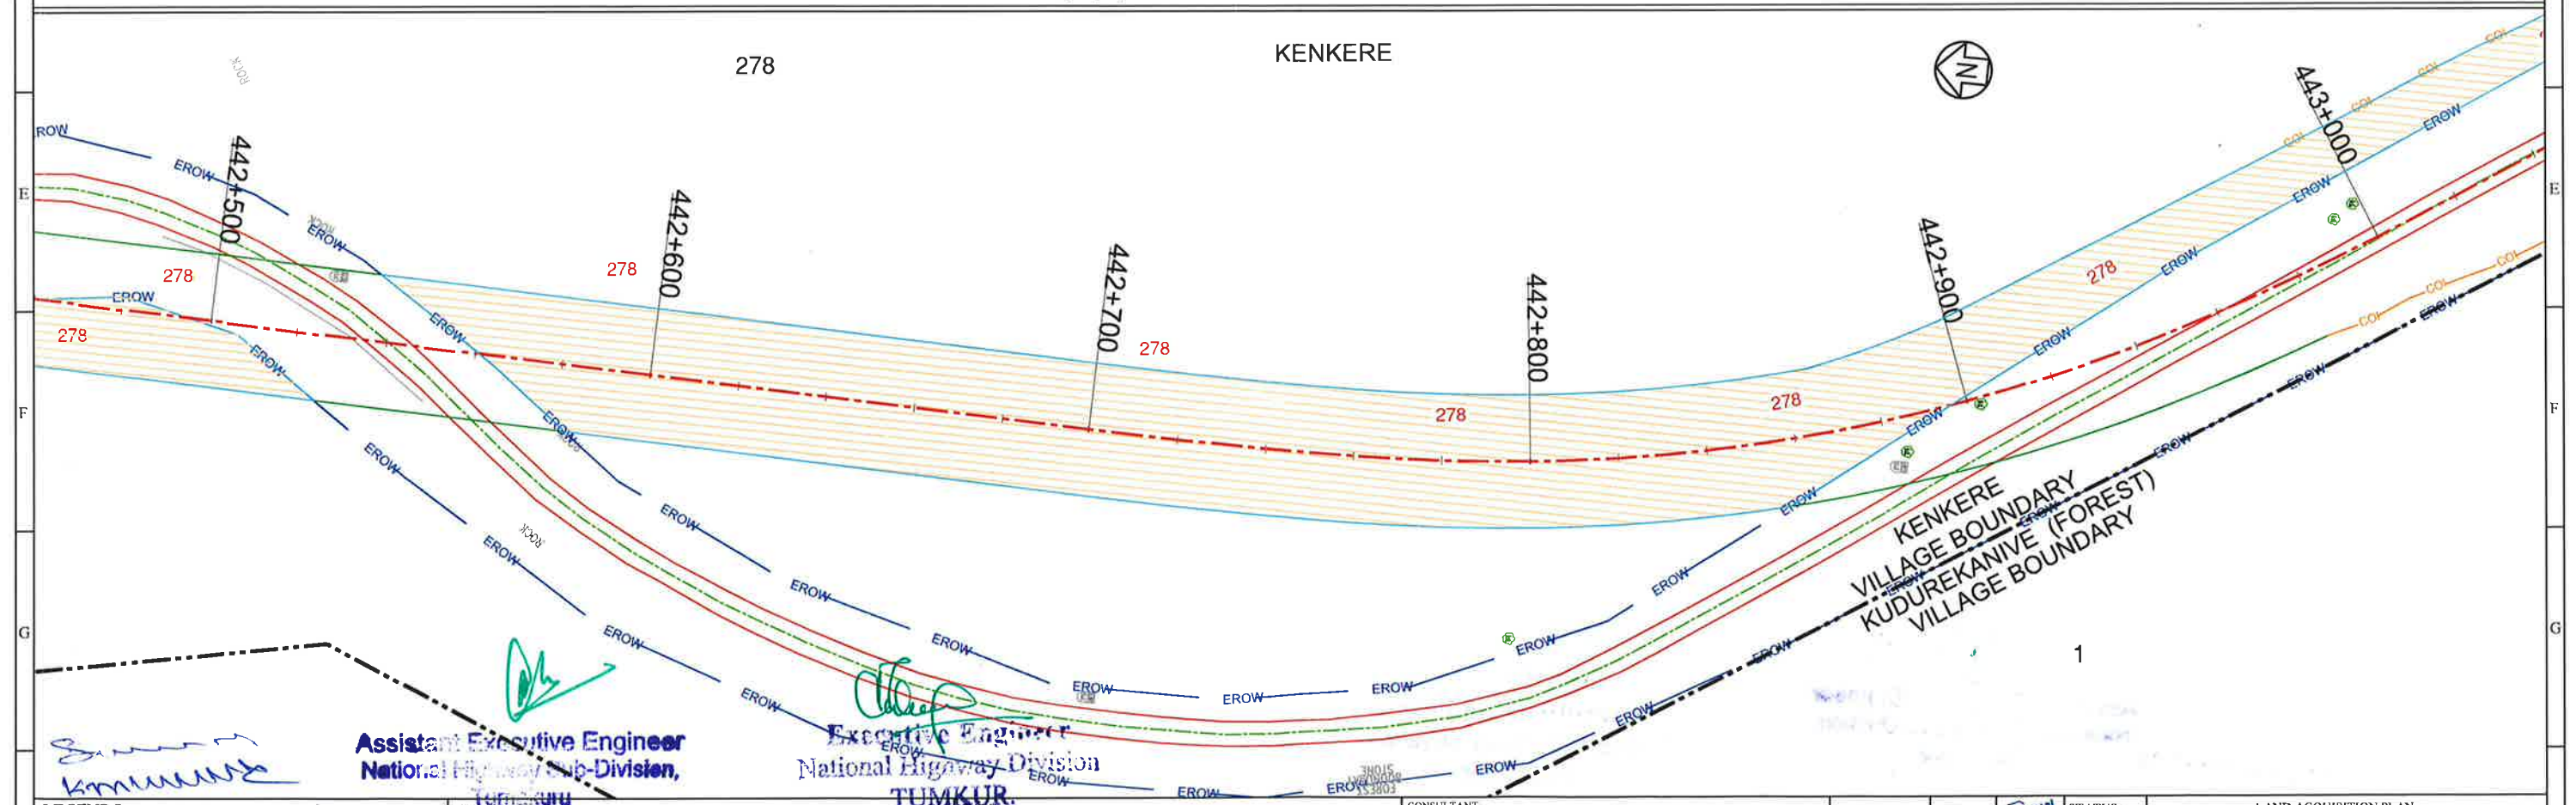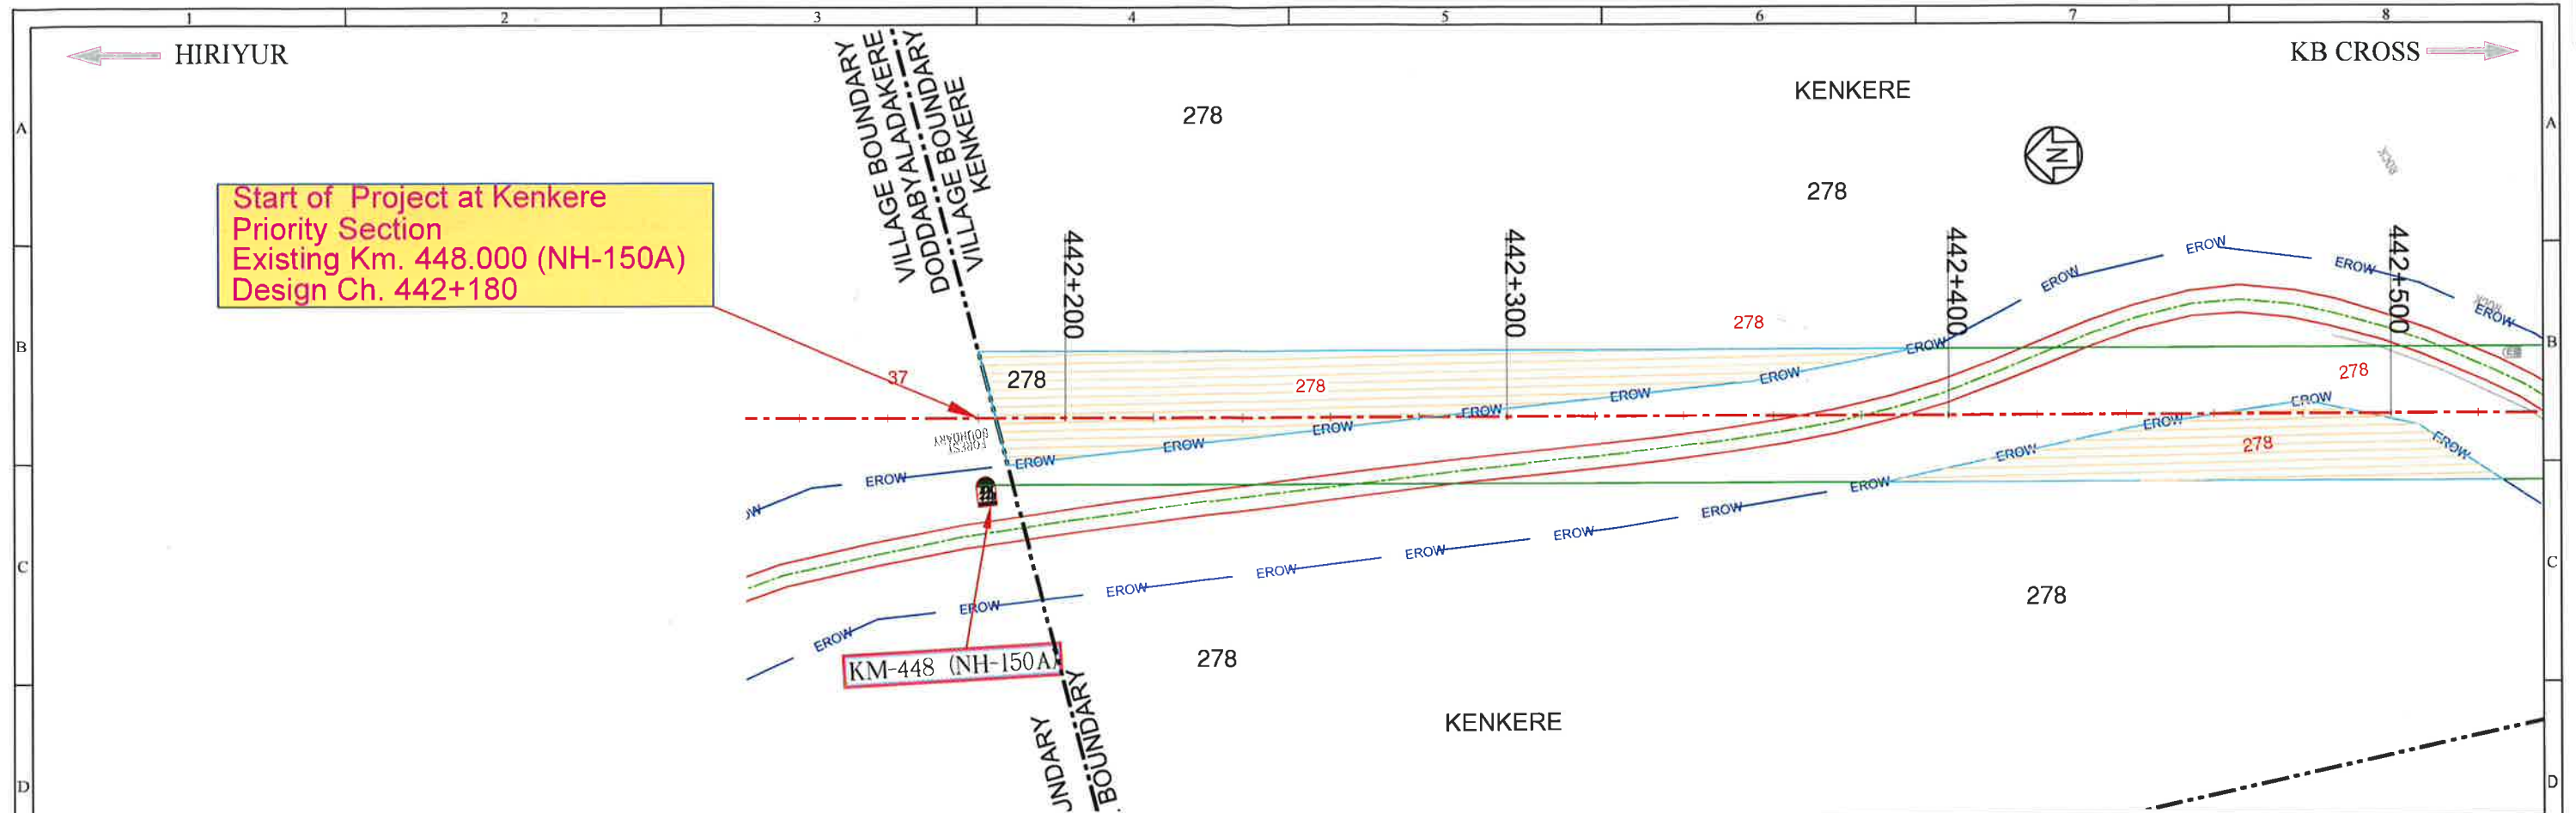

LEGENDS:-	
Proposed Center Line	— P.ROW —
Proposed ROW	— COI —
Existing Center Line	— EX.ROW —
Village Name	VILLAGE
Village Boundary	— V.B. —
Survey Line	— S.L. —
Sub Division	— S.D. —
Existing Road	— E.R. —
Existing ROW	— E.ROW —


NOTES:	
1. All dimensions are in millimeters or meters unless otherwise specified.	
2. Dimensions are not to be scaled and only written dimensions to be followed.	
3. Existing KM stones present at site represents SH-19 chainages.	
REV	DATE
DESCRIPTION OF REVISIONS	
BY	


Government of Karnataka
 Ministry of Road Transport & Highways
 Government of India


(PW, P&WT Department)
(National Highways)

FEEDBACK INFRA
 Making Infrastructure Happen
 The information contained herein is Confidential & Property of Feedback Infra Pvt. Ltd. and not for Publication. The Information is issued on the Understanding that no part thereof shall be Copied or Communicated to a Third Party without Authorisation in Writing from Feedback Infra Pvt. Ltd.

Drawn by:	GU	STATUS:	LAND ACQUISITION PLAN	
Designed by:	KPG	PROJECT:	Consultancy services for Feasibility Study, Detailed Project Report, Survey and Preparation of Land Plan for widening to two lane with paved shoulders Jevgeri-Chamarajanagar Section of NH-150A in the State of Karnataka on EPC mode. Package (HIRIYUR TO KB CROSS)	
Checked by:	SM	TITLE:	LAND ACQUISITION PLAN Km 442+000 To Km 443+000	
Approved By:	MBS	DRG NO.:	FIPL/H-KBC/NH-150A/683/LAP-1	REV. 1 of 44
Scale: 1:1500	Date: June, 2020	SHEET 1 of 44		

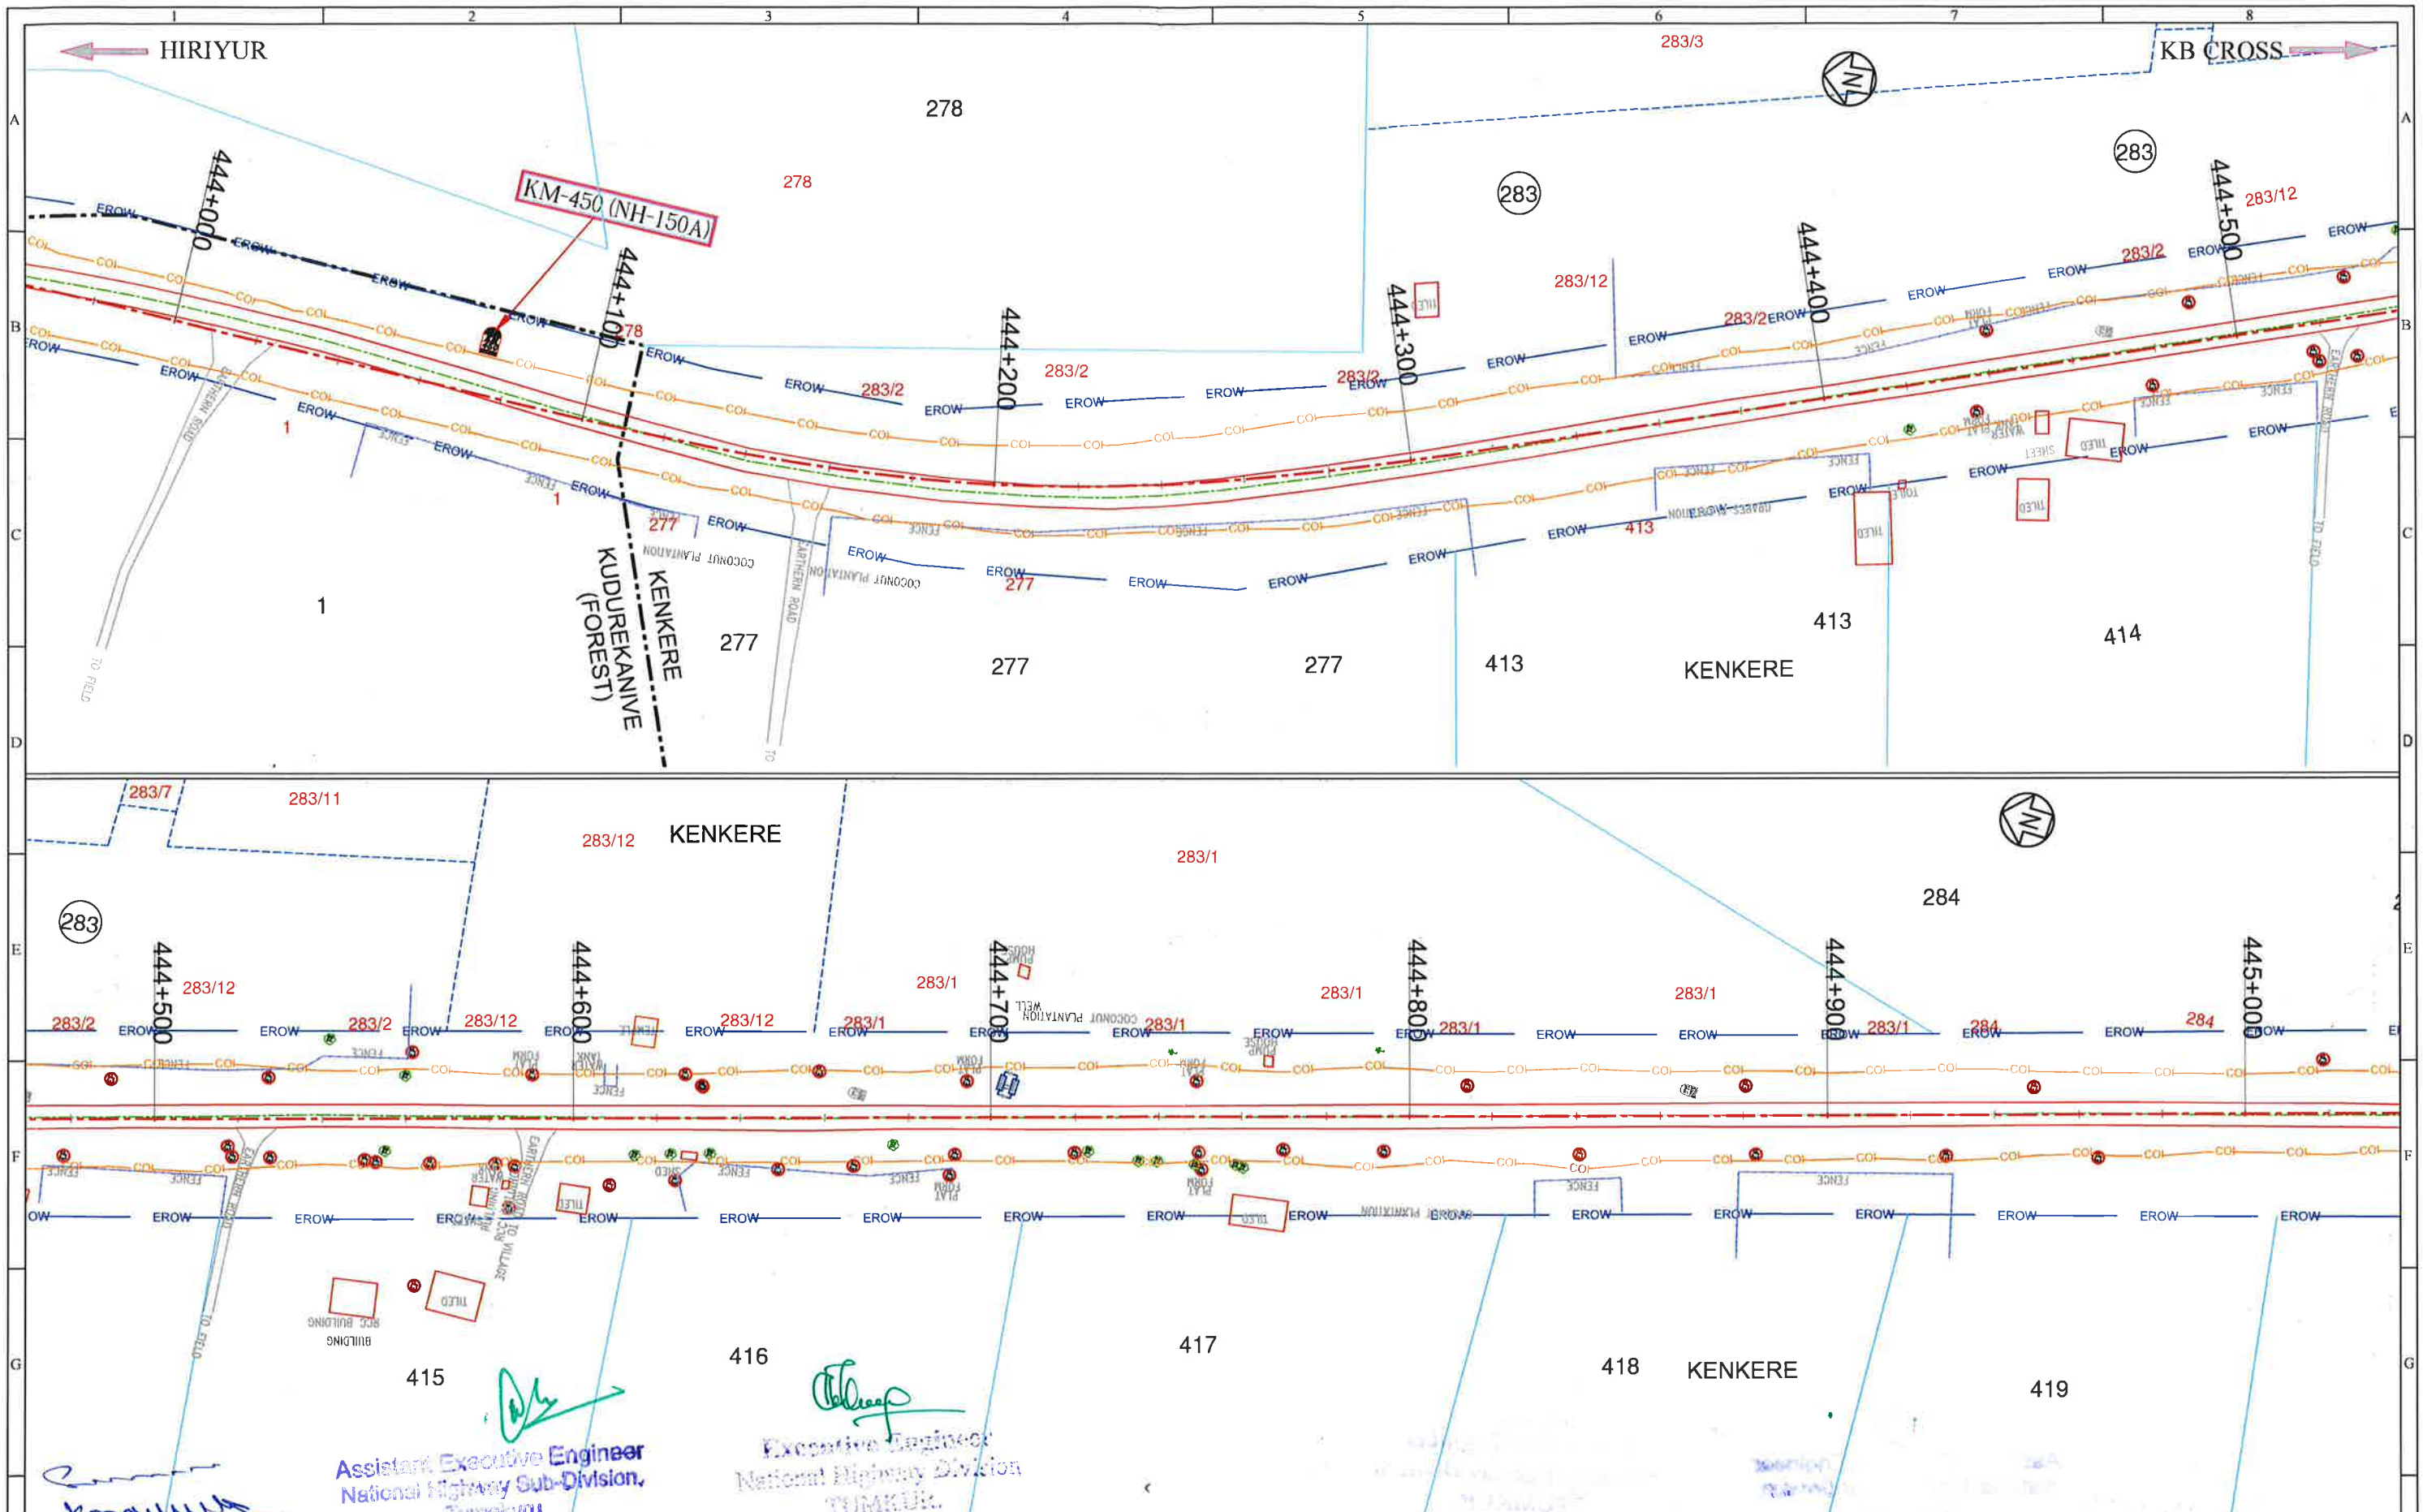

LEGENDS:- Proposed Center Line Proposed ROW Corridor of Impact Existing Center Line Village Boundary Survey Line Sub Division Existing Road Existing ROW		NOTES:- 1. All dimensions are in millimeters or meters unless otherwise specified. 2. Dimensions are not to be scaled and only written dimensions to be followed. 3. Existing KM stones present at site represents SH-19 chainages.		CLIENT:- Ministry of Road Transport & Highways Government of India (PW, P&WT Department) (National Highways)		CONSULTANT:- Feedback Infra Pvt. Ltd. No.14, Langford Garden, 1st Floor, Langford Avenue, Lalbagh Road, (Near Richmond Circle) Bangalore - 560 025, INDIA Tel: +91-80-42840500 Fax: +91-80-41320589		STATUS:- PROJECT: Consultancy services for Feasibility Study. Detailed Project Report. Survey and Preparation of Land Plan for widening to two lane with paved shoulders Jevgeri Chamarajanagar Section of NH-150A in the State of Karnataka on EPC mode. Package (HIRIYUR TO KB CROSS) TITLE: LAND ACQUISITION PLAN Km 444+000 To Km 445+000 DRG NO.: FIPL/HI-KBC/NH-150A/683/LAP-3		REV R0 SHEET 3 of 44	
Survey No. 95 Land Acquisition 95/1 Additional Land Acquisition 27		REV DATE DESCRIPTION OF REVISIONS BY		Drawn by: GU Designed by: KPG Checked by: SM Approved By: MBS Scale: 1:1500 Date: June, 2020		Drawn by: GU Designed by: KPG Checked by: SM Approved By: MBS Scale: 1:1500 Date: June, 2020		STATUS:- PROJECT: Consultancy services for Feasibility Study. Detailed Project Report. Survey and Preparation of Land Plan for widening to two lane with paved shoulders Jevgeri Chamarajanagar Section of NH-150A in the State of Karnataka on EPC mode. Package (HIRIYUR TO KB CROSS) TITLE: LAND ACQUISITION PLAN Km 444+000 To Km 445+000 DRG NO.: FIPL/HI-KBC/NH-150A/683/LAP-3		REV R0 SHEET 3 of 44	

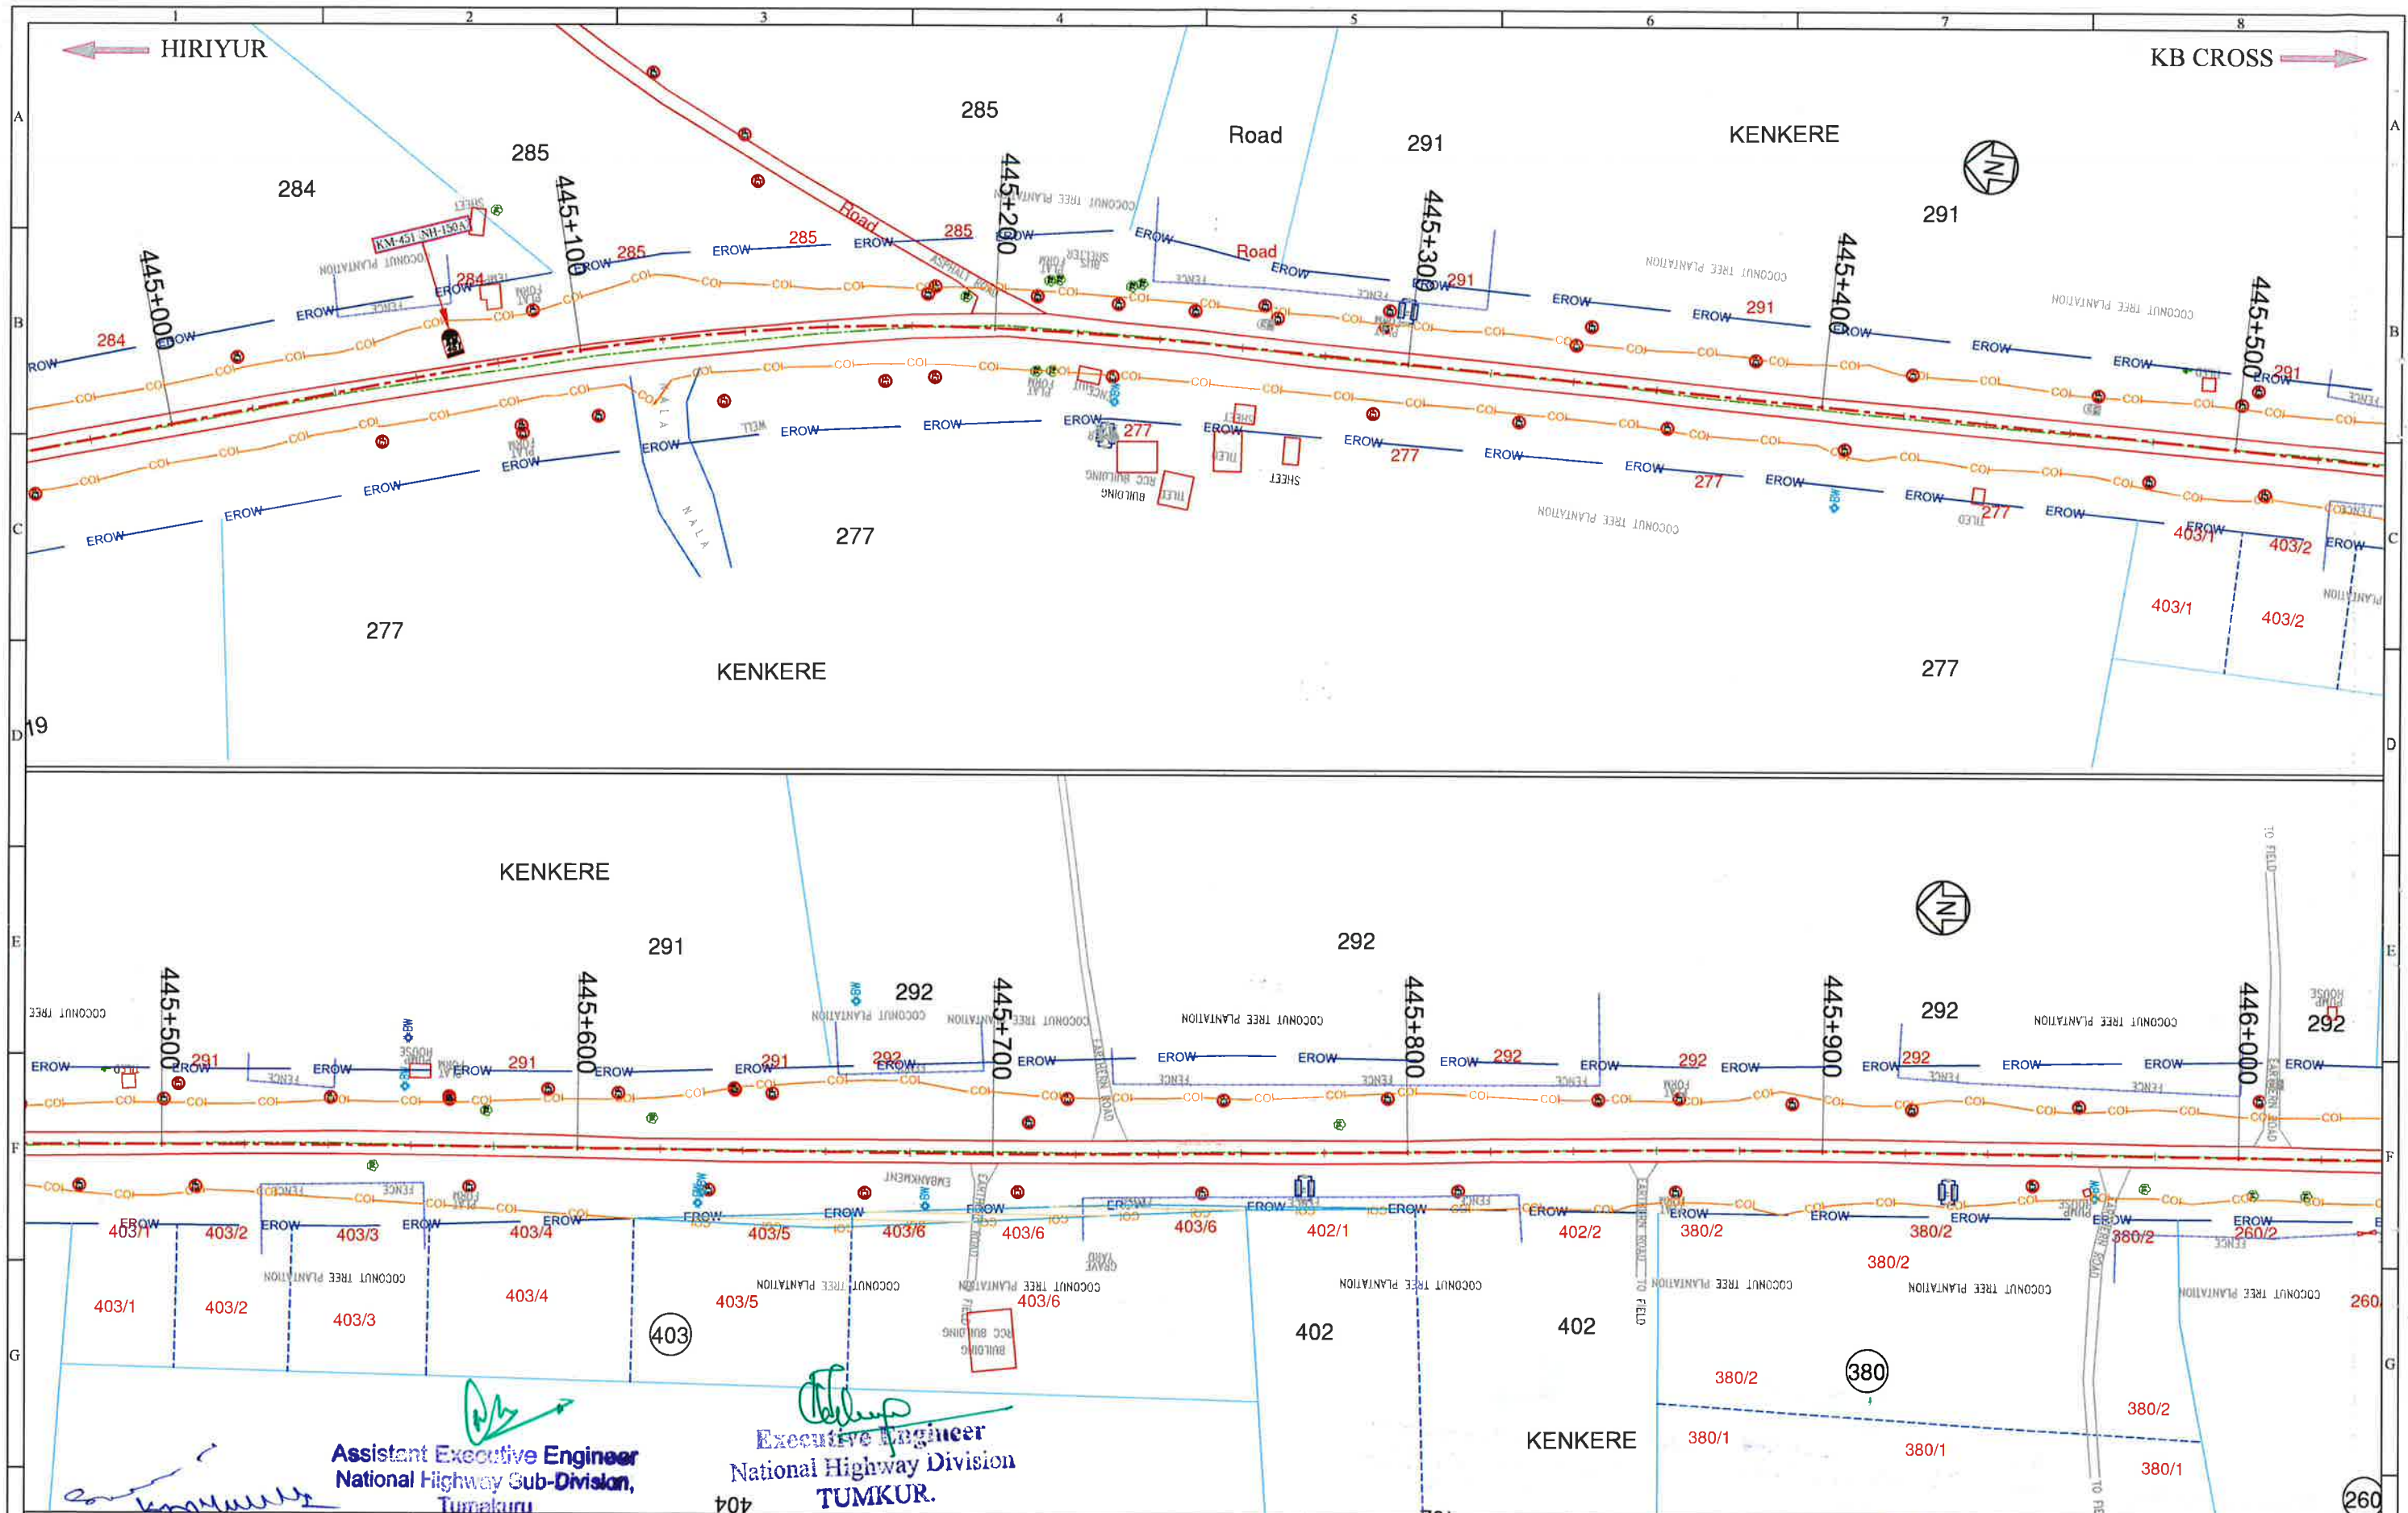

Assistant Executive Engineer
National Highway Sub-Division,
Tumakuru

Executive Engineer
National Highway Division
TUMKUR.

LEGENDS:-	
Proposed Center Line	— P.ROW —
Proposed ROW	— COI —
Corridor of Impact	— COI —
Existing Center Line	— COI —
Village Name	VILLAGE
Village Boundary	—
Survey Line	—
Sub Division	—
Existing Road	—
Existing ROW	— EROW —

NOTES:	
1.	All dimensions are in millimeters or meters unless otherwise specified.
2.	Dimensions are not to be scaled and only written dimensions to be followed.
3.	Existing KM stones present at site represents SH-19 chainages.
REV	DATE
DESCRIPTION OF REVISIONS	BY

CLIENT


Ministry of Road Transport & Highways
Government of India



(PW, P&WT Department)
(National Highways)

CONSULTANT


Feedback Infra Pvt. Ltd.
No.14, Langford Garden, 1st Floor,
Langford Avenue, Lalbagh Road,
(Near Richmond Circle)
Bangalore - 560 025, INDIA
Tel: +91-80-42840500
Fax: +91-80-41320985

The information contained herein is Confidential & Property of Feedback Infra Pvt. Ltd. and not for Publication. The Information is Issued on the Understanding that no part thereof shall be Copied or Communicated to a Third Party without Authorisation in Writing from Feedback Infra Pvt.Ltd.

Drawn by:	GU	STATUS:	LAND ACQUISITION PLAN	
Designed by:	KPG	PROJECT:	Consultancy services for Feasibility Study, Detailed Project Report, Survey and Preparation of Land Plan for widening to two lane with paved shoulders Jorjori Chamarajanagar Section of NH-150A in the State of Karnataka on EPC mode Package (HIRIYUR TO KB CROSS)	
Checked by:	SM	TITLE:	LAND ACQUISITION PLAN Km 445+000 To Km 446+000	
Approved By:	MBS	DRG NO.:	FIPL/HI-KBC/NH-150A/683/LAP-4	REV R0
Scale: 1:1500	Date: June. 2020			SHEET 4 of 44

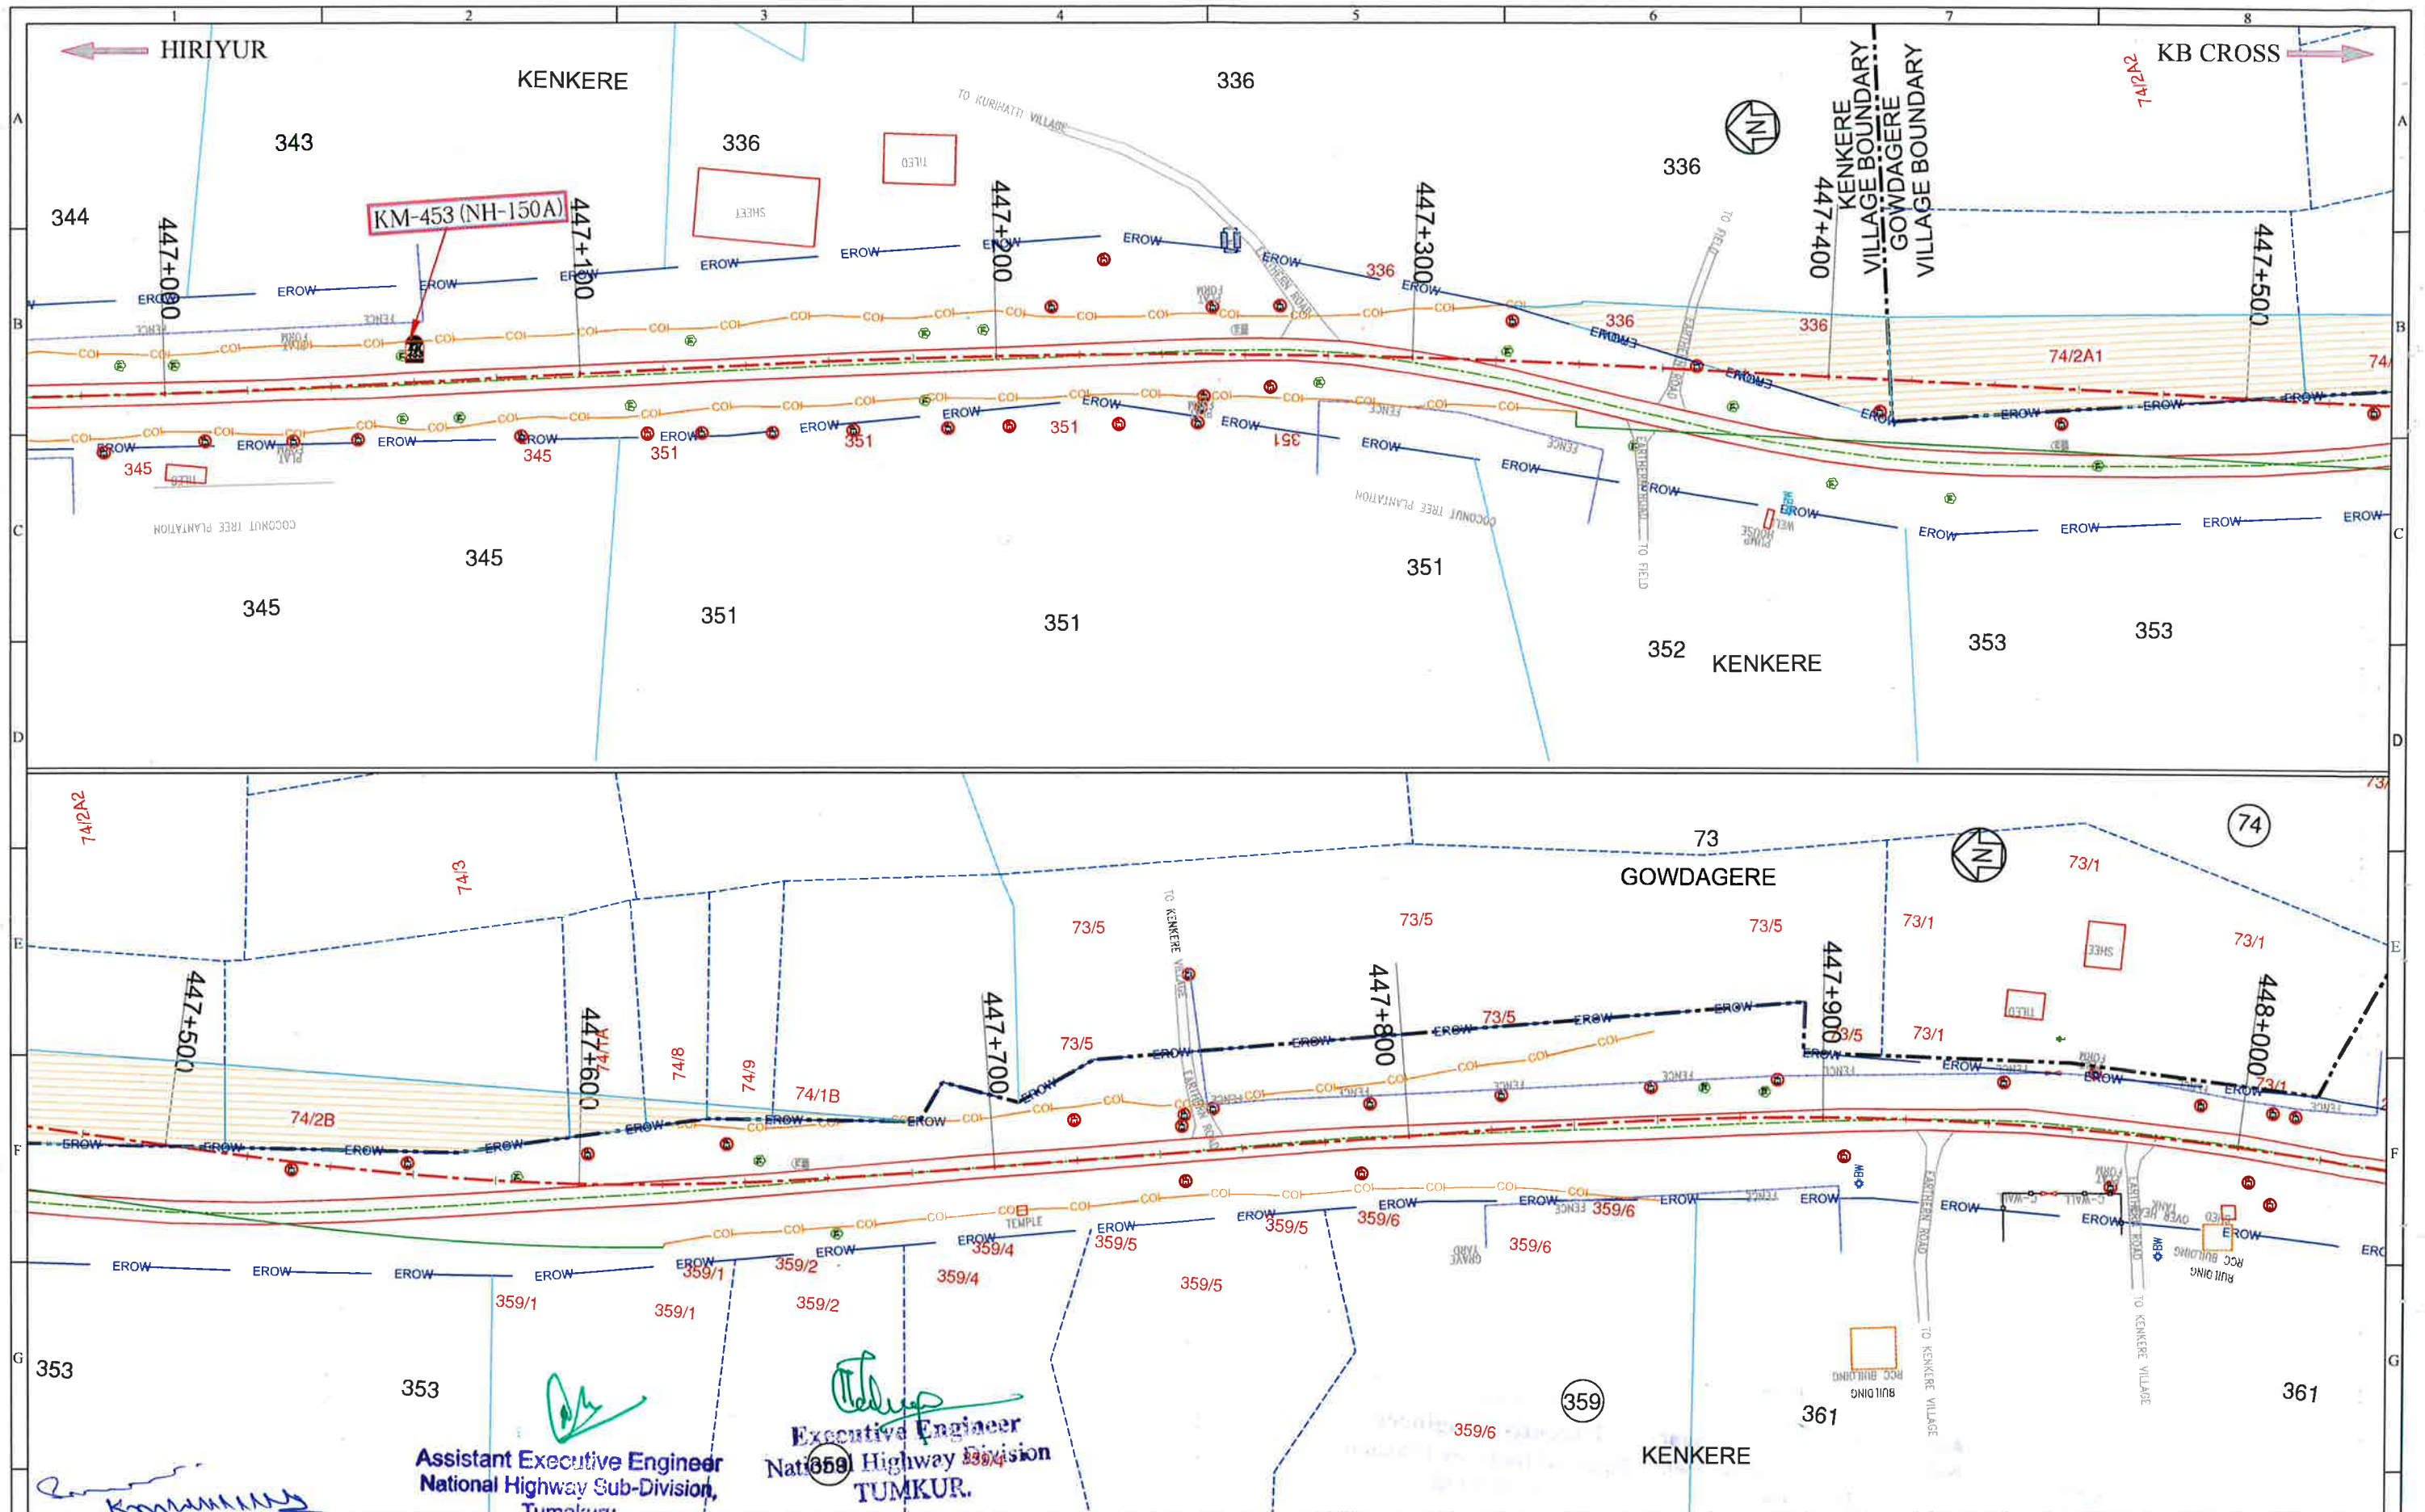

LEGENDS:-

Proposed Center Line	P.ROW
Proposed ROW	COI
Existing Center Line	VILLAGE
Village Boundary	Survey Line
Sub Division	Existing Road
Existing ROW	EROW

NOTES:

- All dimensions are in millimeters or meters unless otherwise specified.
- Dimensions are not to be scaled and only written dimensions to be followed.
- Existing KM stones present at site represents SH-19 chainages.

REV	DATE	DESCRIPTION OF REVISIONS	BY

CLIENT:

Government of Karnataka

Ministry of Road Transport & Highways
Government of India

(PW, P&WT Department)
(National Highways)


CONSULTANT:

FEEDBACK INFRA
Making Infrastructure Happen


Feedback Infra Pvt. Ltd.,
No.14, Langford Garden, 1st Floor,
Langford Avenue, Lalbagh Road,
(Near Richmond Circle)
Bangalore - 560 025, INDIA
Tel: +91-80-42840500
Fax: +91-80-41320989

The information contained herein is Confidential & Property of Feedback Infra Pvt. Ltd. and not for Publication. The Information is issued on the Understanding that no part thereof shall be Copied or Communicated to a Third Party without Authorisation in Writing from Feedback Infra Pvt.Ltd.


Drawn by:	GU	STATUS:	LAND ACQUISITION PLAN
Designed by:	KPG	PROJECT:	Consultancy services for Feasibility Study, Detailed Project Report, Survey and Preparation of Land Plan for widening to two lane with paved shoulders Jevgeri-Chamarajanagar Section of NH-150A in the State of Karnataka on EPC mode. Package (Hiriyur to KB Cross)
Checked by:	SM	TITLE:	LAND ACQUISITION PLAN Km 447+000 To Km 448+000
Approved By:	MBS	DRG NO.:	FIPL/HI-KBC/NH-150A/G83/LAP-6
Scale: 1:1500	Date: June 2020	REV	SHEET 6 of 44

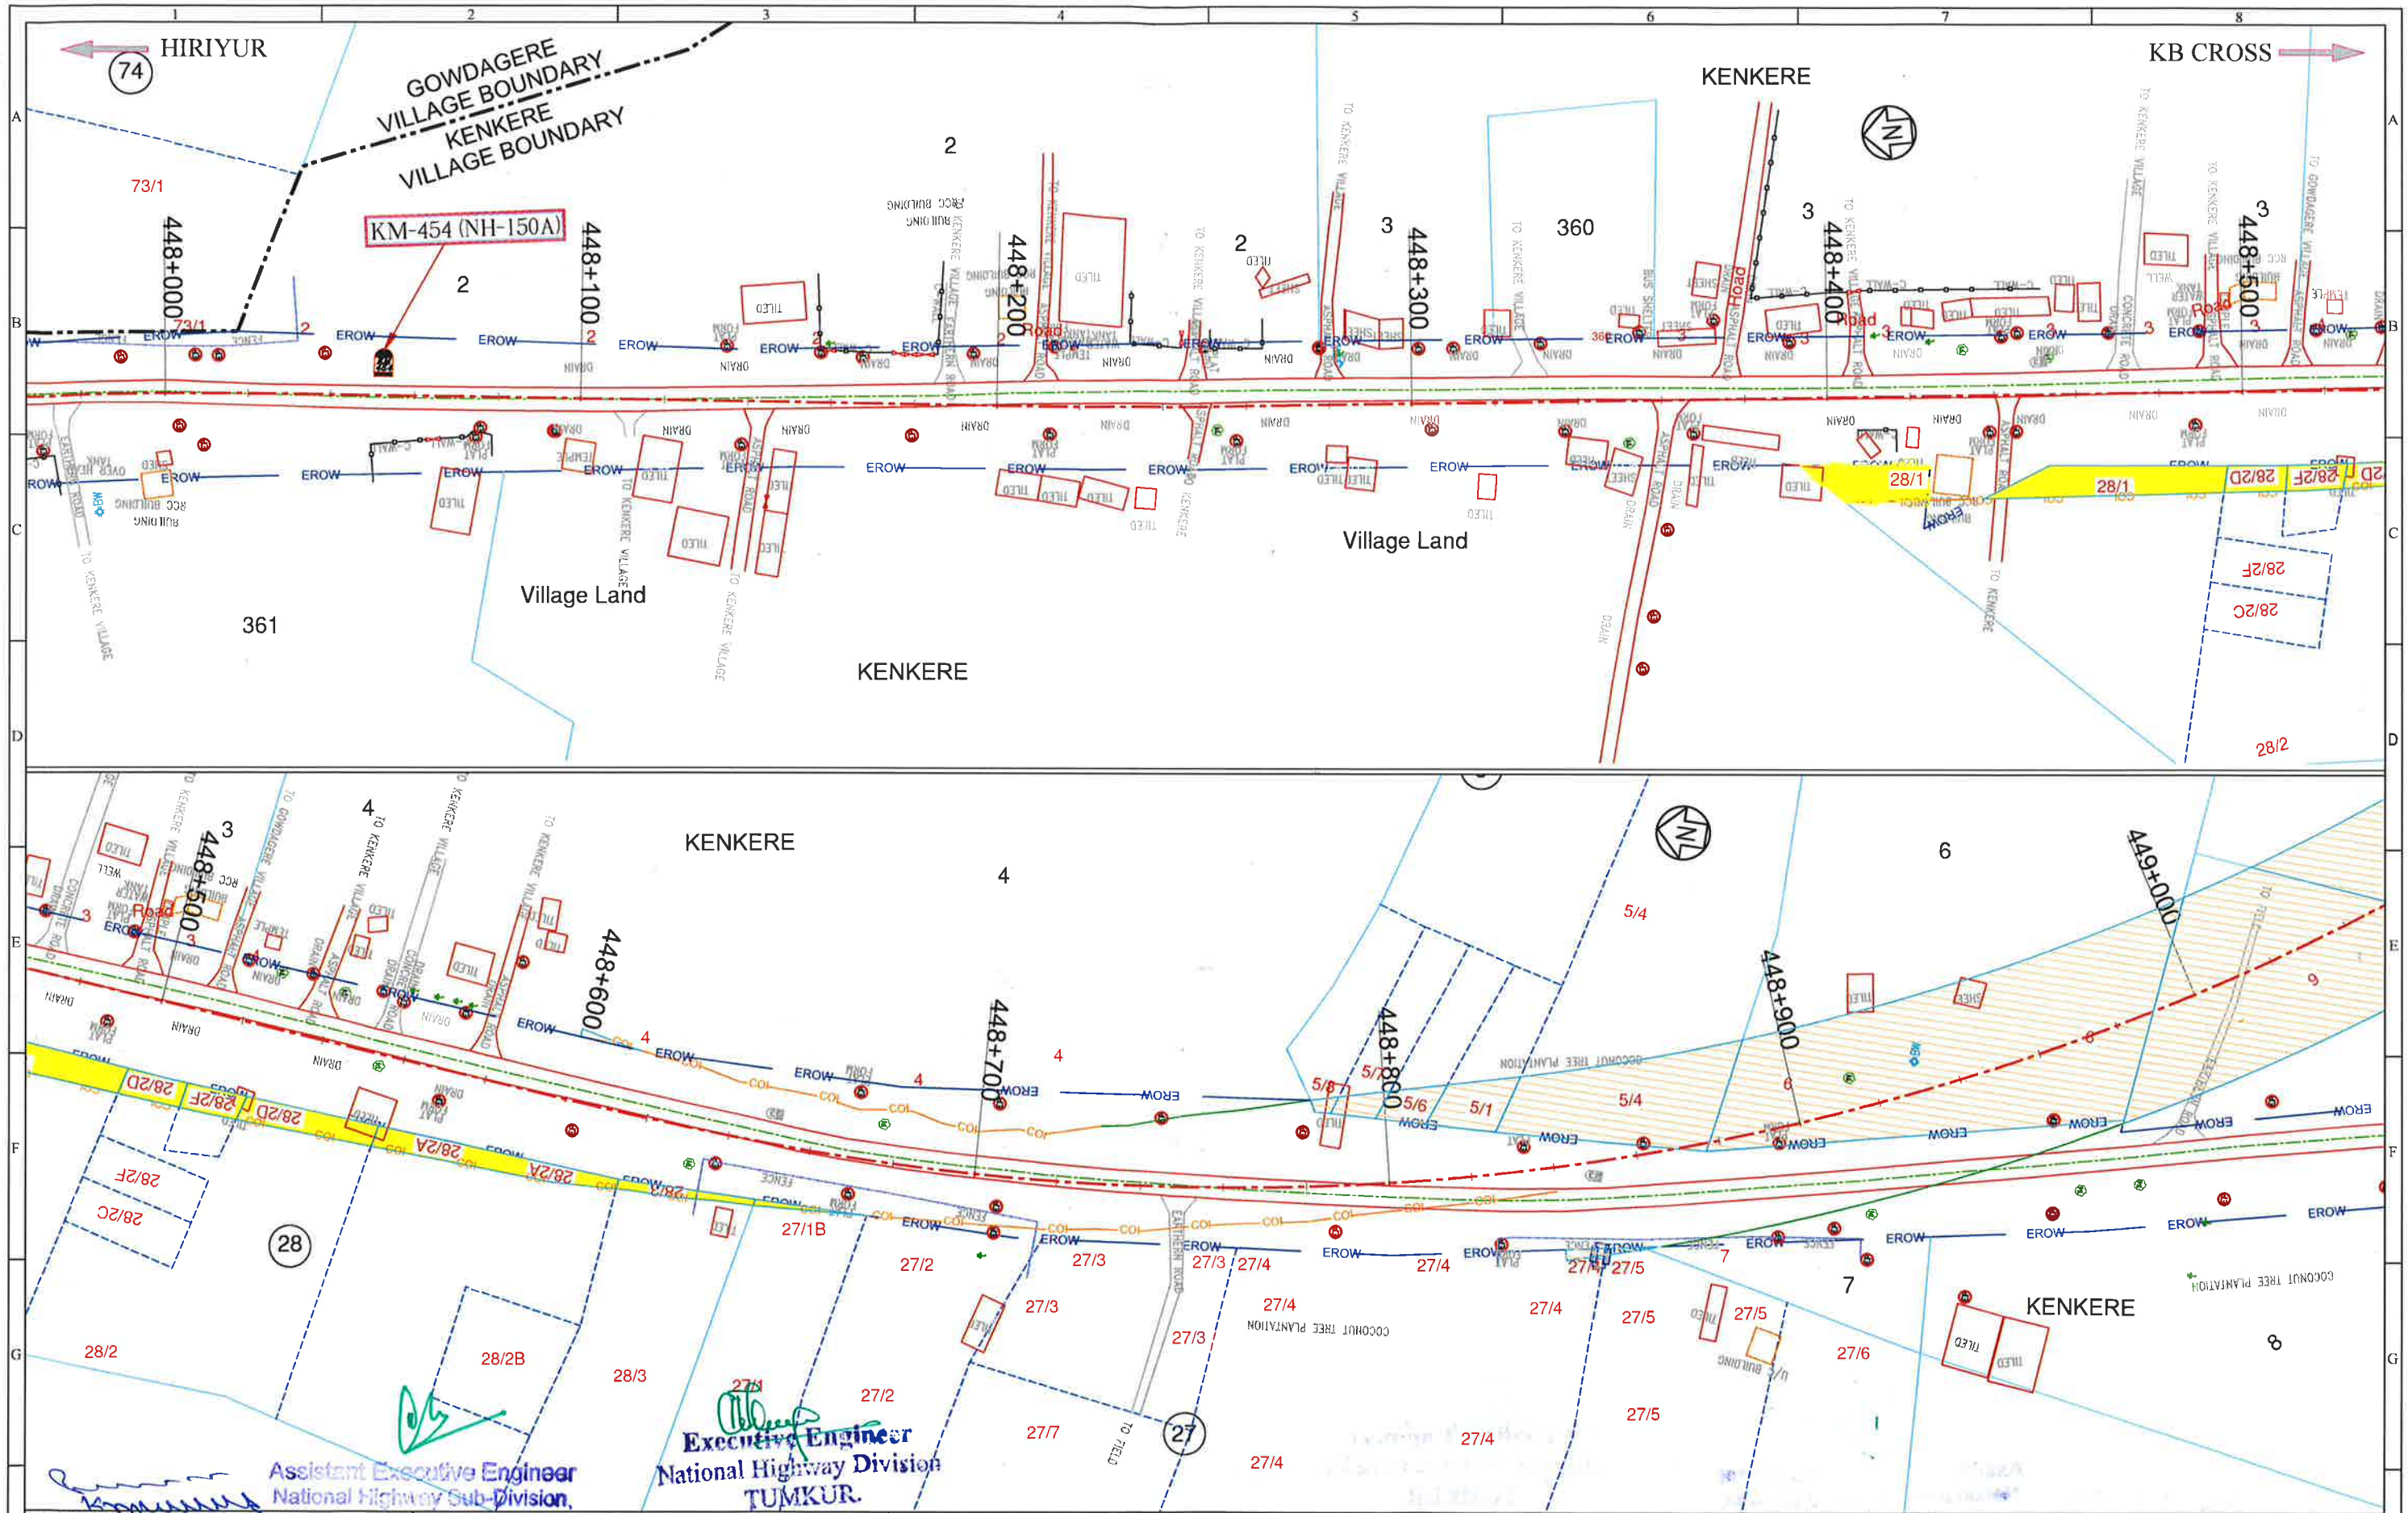

LEGENDS - Proposed Center Line Proposed ROW Corridor of Impact Existing Center Line Village Name Village Boundary Survey Line Sub Division Existing Road Existing ROW		NOTES 1. All dimensions are in millimeters or meters unless otherwise specified. 2. Dimensions are not to be scaled and only written dimensions to be followed. 3. Existing KM stones present at site represents SH-19 chainages.		CLIENT: Government of Karnataka Ministry of Road Transport & Highways Government of India (PW, P&WT Department) (National Highways)		CONSULTANT: Feedback Infra Pvt. Ltd. No.14, Langford Garden, 1st Floor, Langford Avenue, Lalbagh Road, (Near Richmond Circle) Bangalore - 560 025, INDIA Tel: +91-80-42840500 Fax: +91-80-41320989		Drawn by: GU Designed by: KPG Checked by: SM Approved By: MBS Scale: 1:1500 Date: June, 2020		STATUS: PROJECT: Consultancy services for Feasibility Study. Detailed Project Report. Survey and Preparation of Land Plan for widening to two lane with paved shoulders Jevargi Chamarajanagar Section of NH-150A in the State of Karnataka on EPC mode. Package (HIRIYUR TO KB CROSS) TITLE: LAND ACQUISITION PLAN Km 448+000 To Km 449+000 DRG NO.: FIPL/HI-KBC/NH-150A/683/LAP-7 REV. R0 SHEET 7 of 44	
--	--	---	--	---	--	--	--	---	--	--	--

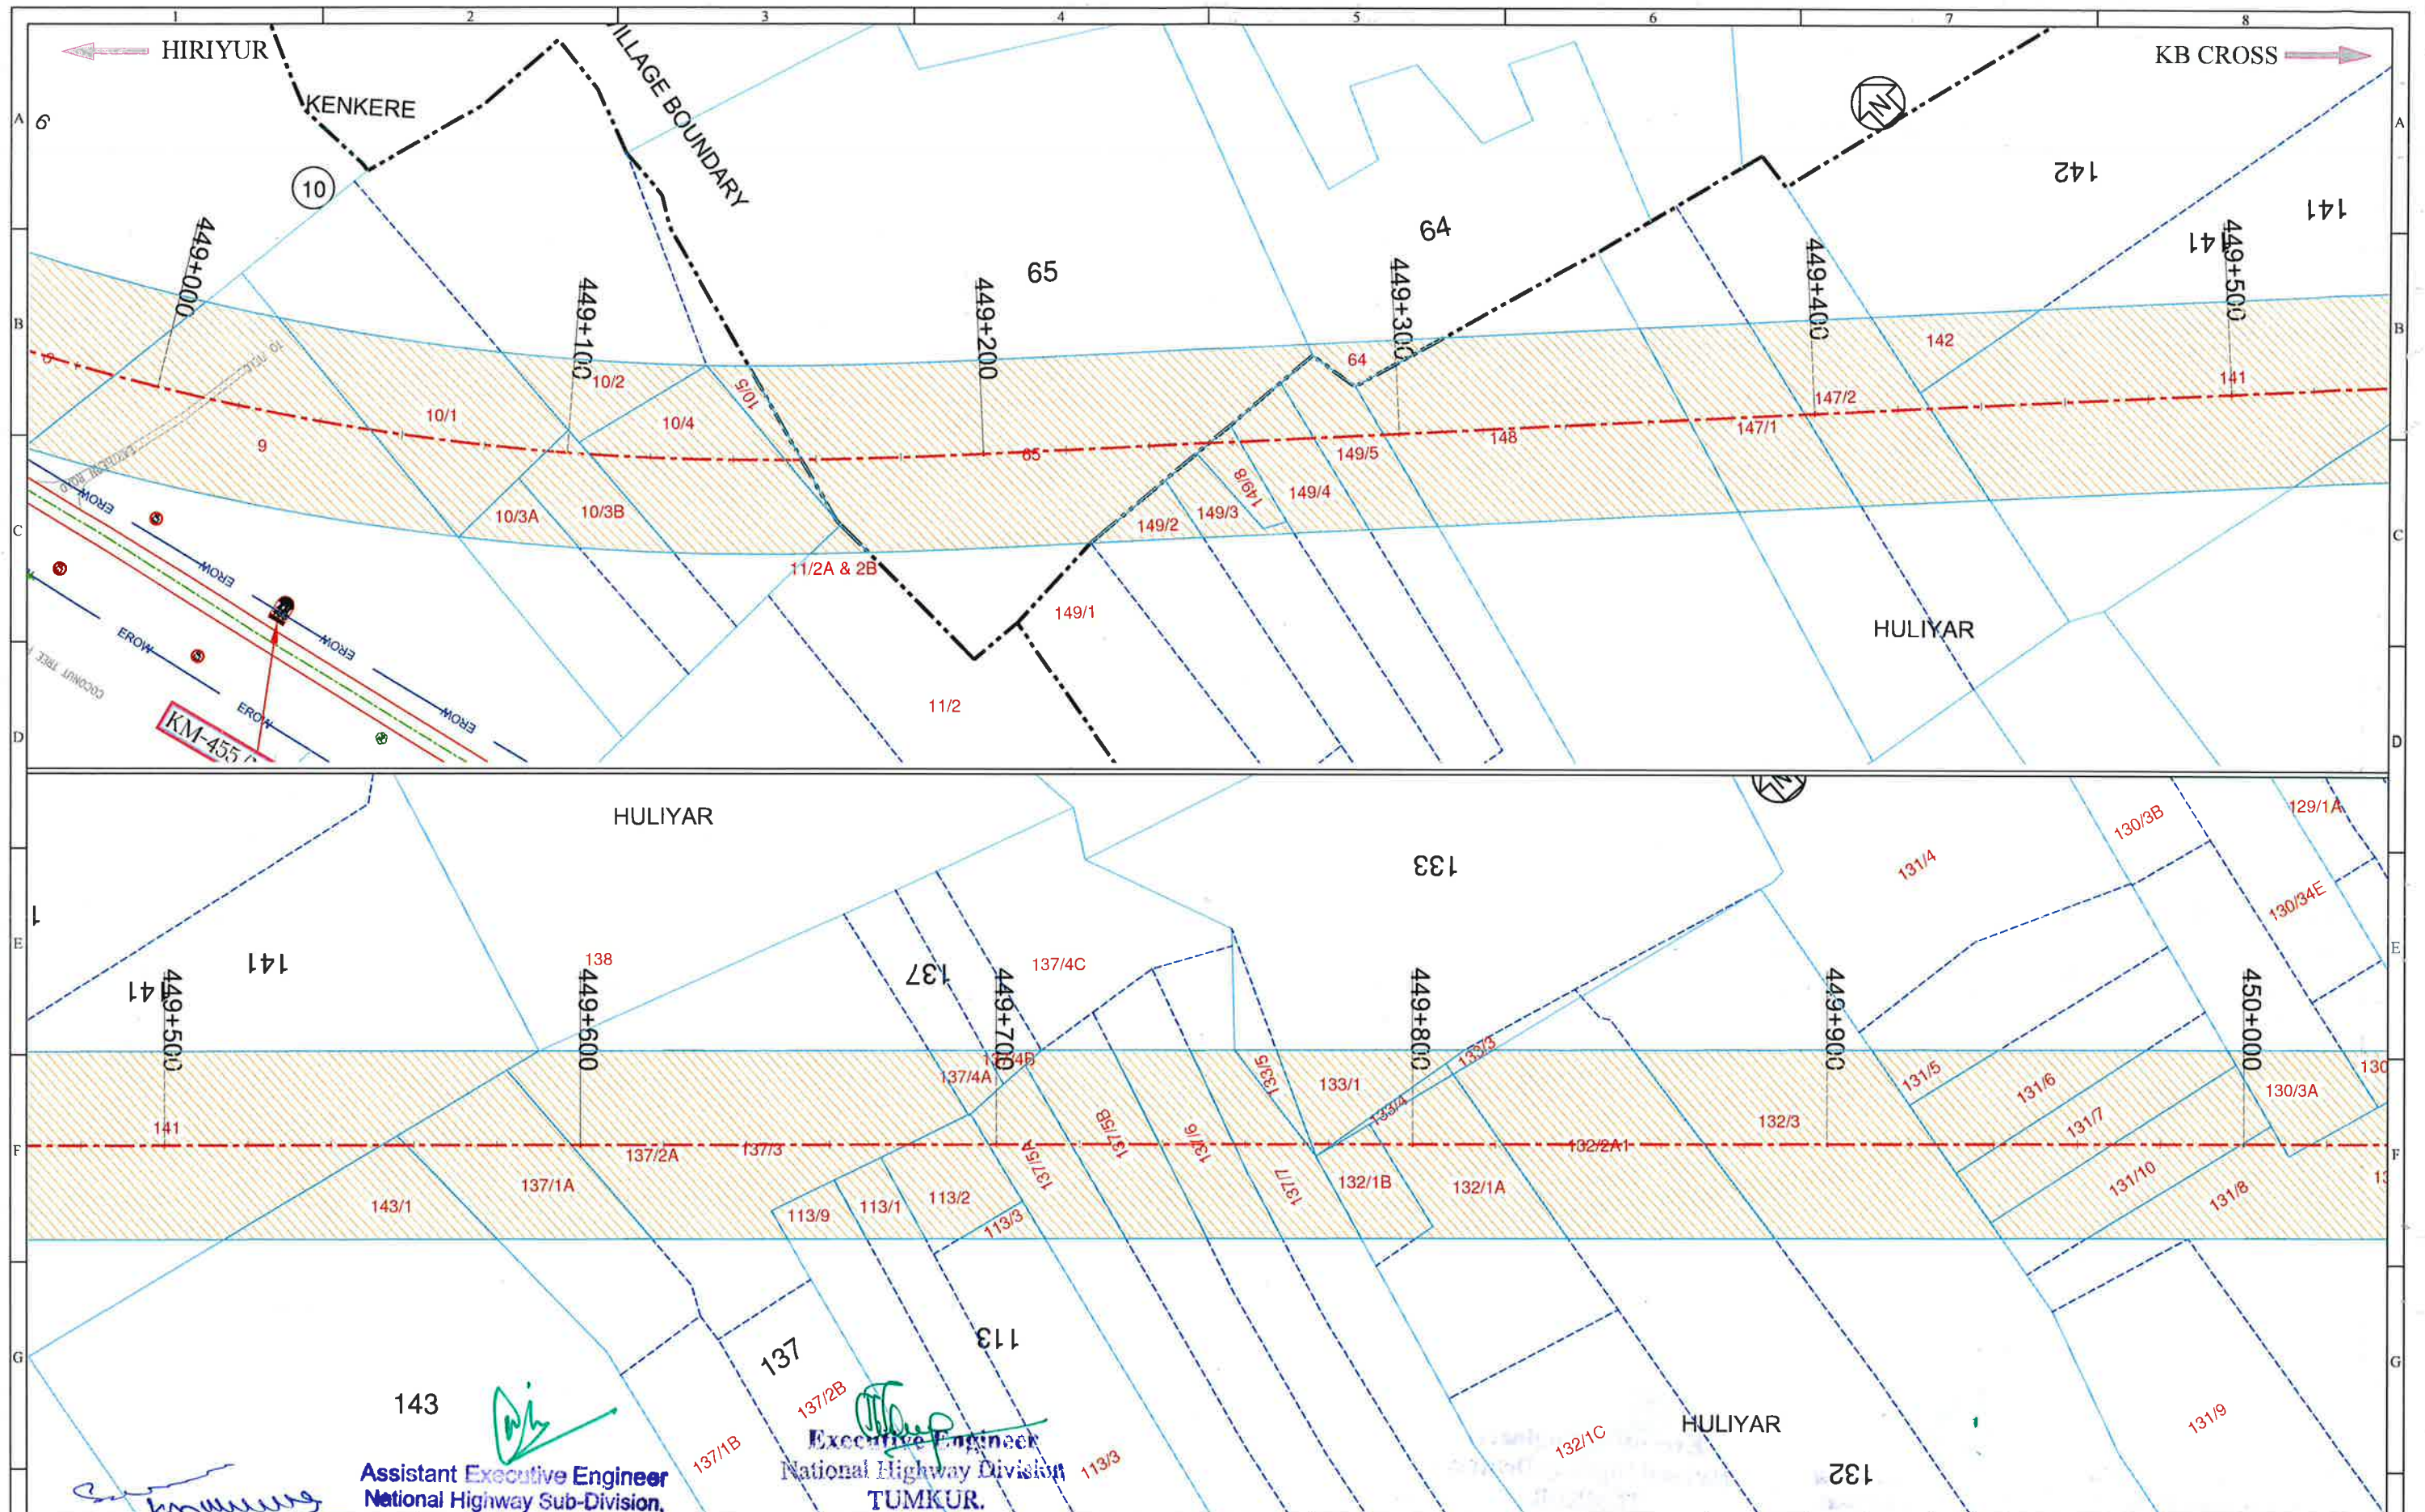

LEGENDS:- Proposed Center Line Proposed ROW Corridor of Impact Existing Center Line Village Name Village Boundary Survey Line Sub Division Existing Road Existing ROW		NOTES 1. All dimensions are in millimeters or meters unless otherwise specified. 2. Dimensions are not to be scaled and only written dimensions to be followed. 3. Existing KM stones present at site represents SH-19 chainages.		CLIENT: Government of Karnataka Ministry of Road Transport & Highways Government of India		CONSULTANT: FEEDBACK INFRA Making Infrastructure Happen Feedback Infra Pvt. Ltd. No.14, Langford Garden, 1st Floor, Langford Avenue, Lalbagh Road, (Near Richmond Circle) Bangalore - 560 025, INDIA Tel: +91-80-42840500 Fax: +91-80-41320589		Drawn by: GU Designed by: KPG Checked by: SM Approved By: MBS Scale: 1:1500		STATUS: PROJECT: Consultancy services for Feasibility Study, Detailed Project Report, Survey and Preparation of Land Plan for widening to two lane with paved shoulders Jevergi-Chamarajanagar Section of NH-150A in the State of Karnataka on EPC mode. Package (HIRIYUR TO KB CROSS) TITLE: LAND ACQUISITION PLAN Km 449+000 To Km 450+000 DRG NO.: FIPL/HI-KBC/NH-150A/683/LAP-8		REV RO SHEET 8 of 44	
REV		DATE		DESCRIPTION OF REVISIONS		BY		Date: June, 2020		REV		SHEET	

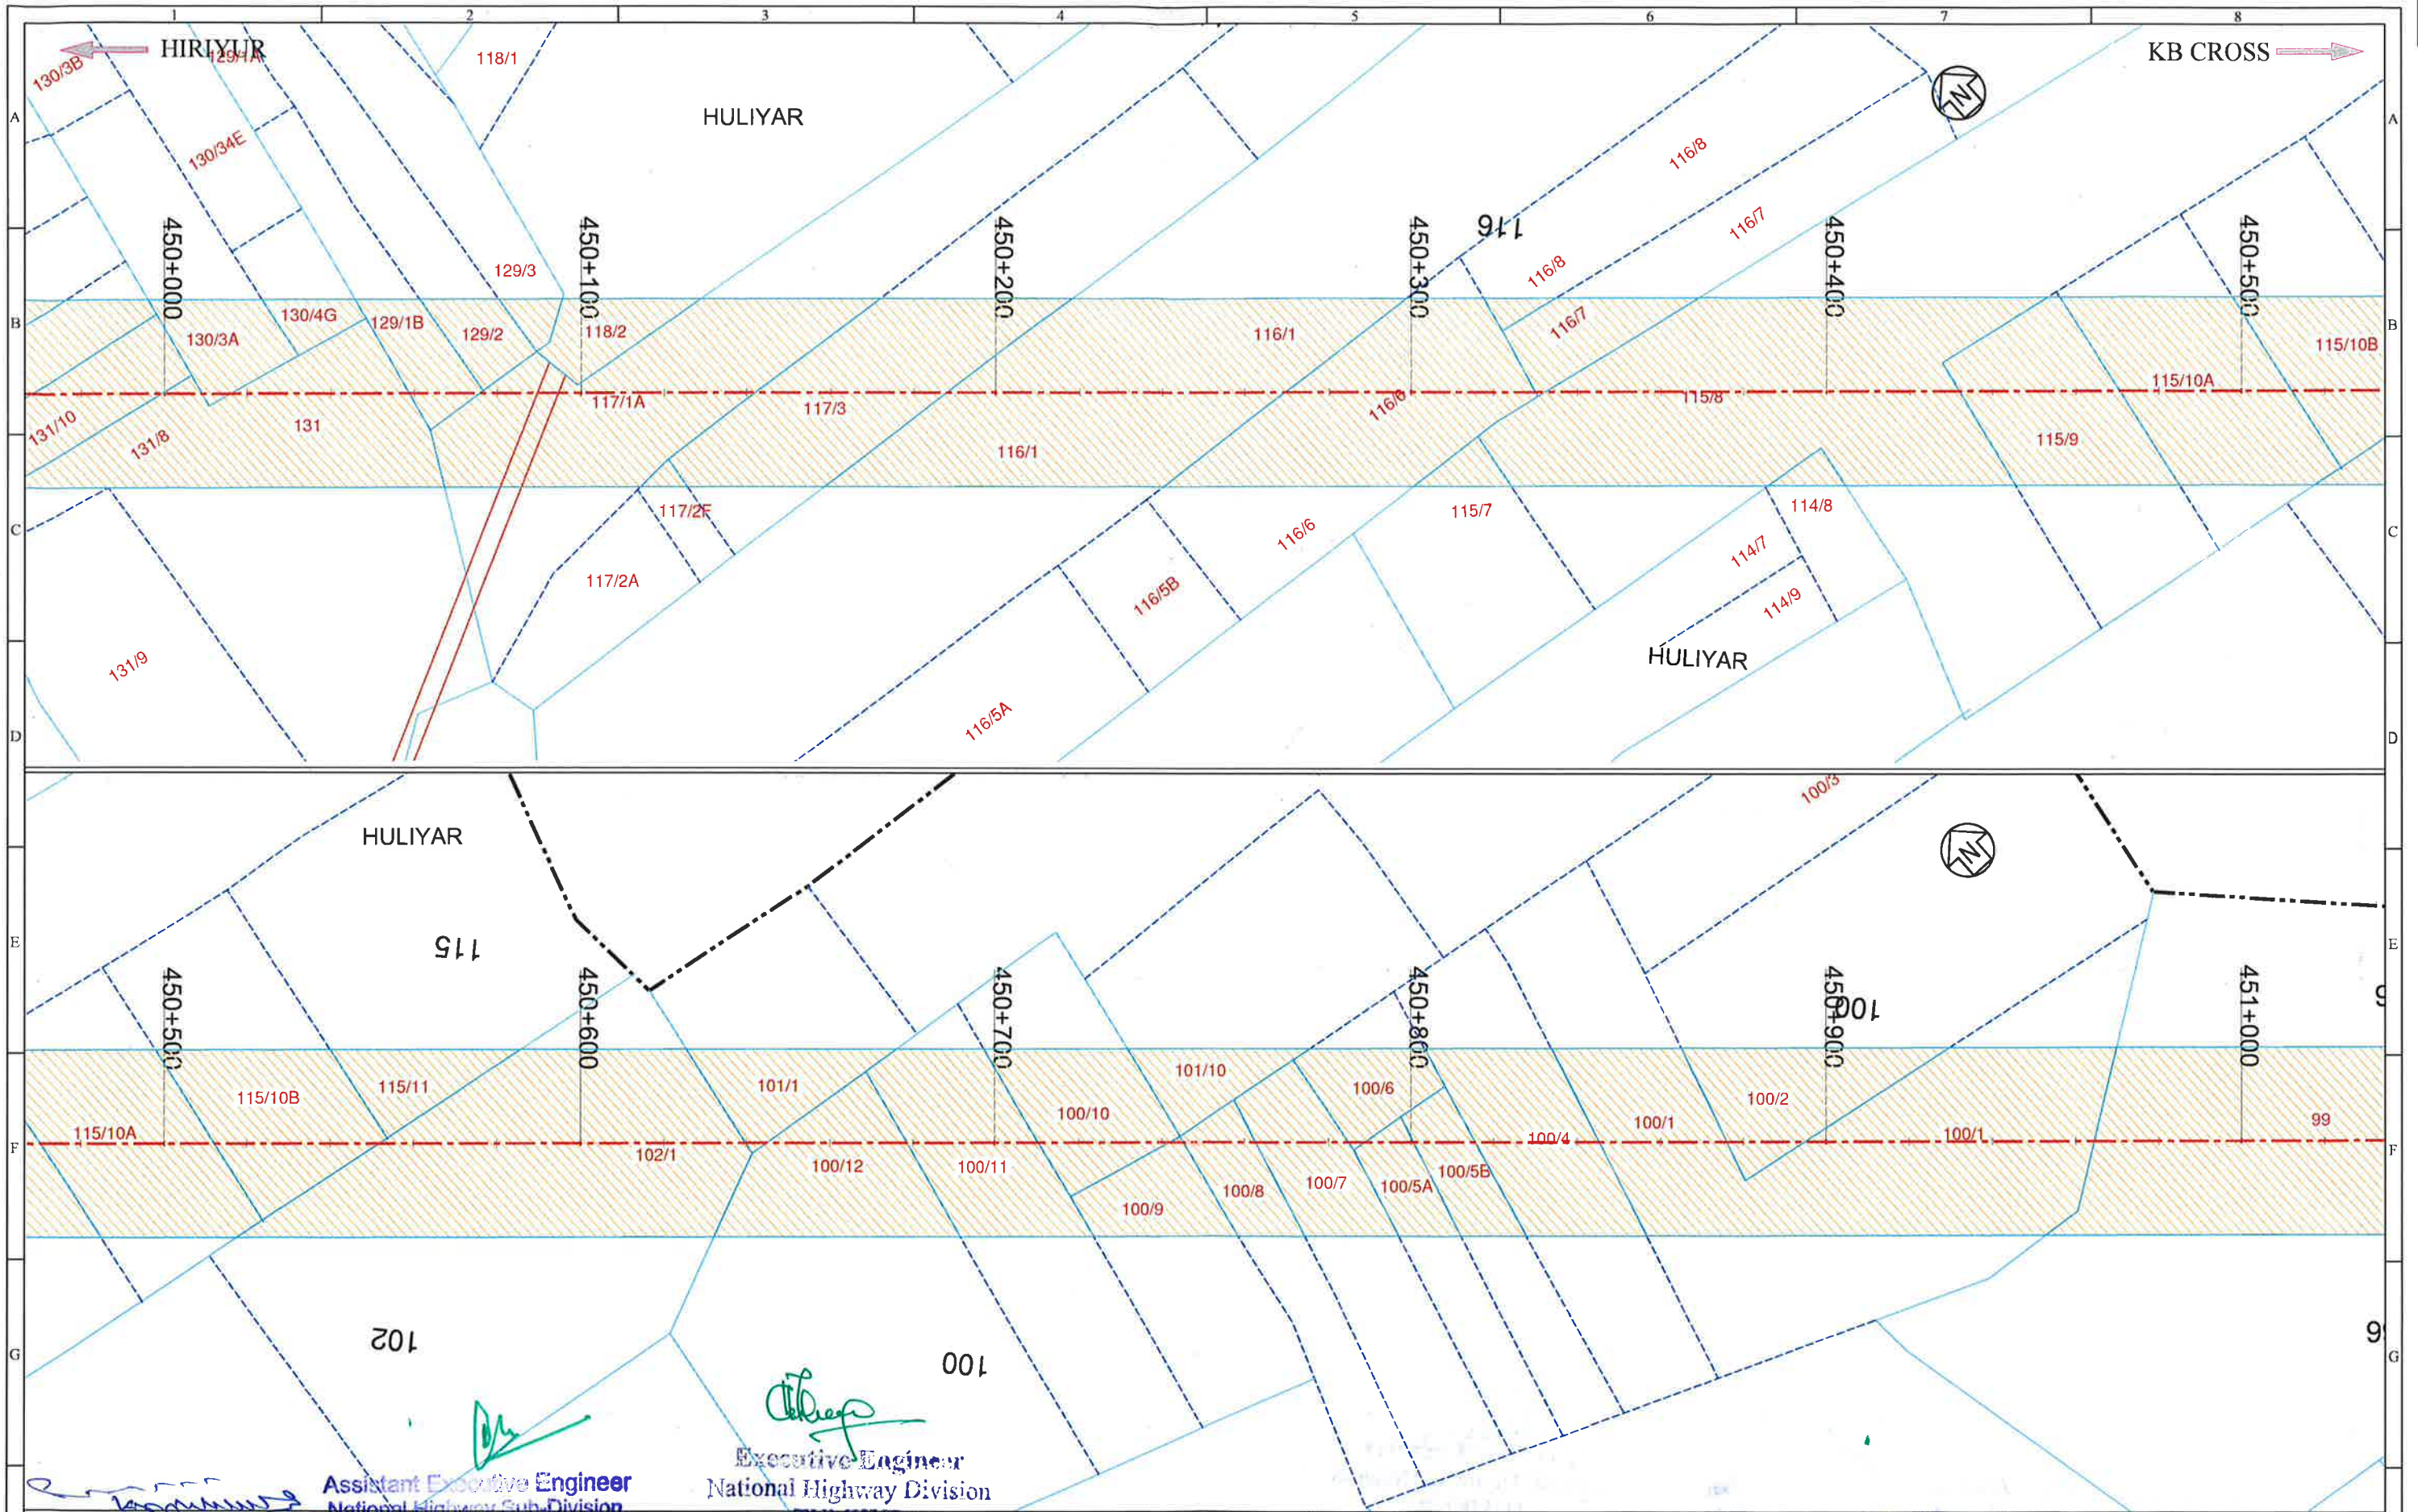

LEGENDS:-
Proposed Center Line
Proposed ROW
Corridor of Impact
Existing Center Line
Village Name
Village Boundary
Survey Line
Sub Division
Existing Road
Existing ROW

Survey No
Land Acquisition
Additional Land Acquisition
Structures(Religious/
Houses/Shops/other)

85
95/1
27

REV
DATE
DESCRIPTION OF REVISIONS
BY

NOTES
1. Dimensions are in millimeters or meters unless otherwise specified.
2. Dimensions are not to be scaled and only written dimensions to be followed.
3. Existing KM stones present at site represents SH-19 chainages.

Executive Engineer
National Highway Division
TUMKUR


Government of Karnataka
Ministry of Road Transport & Highways
Government of India

Government of Karnataka
(PW, P&WT Department)
(National Highways)

CONSULTANT
Feedback Infra Pvt. Ltd.
No.14, Langford Garden, 1st Floor,
Langford Avenue, Lalbagh Road,
(Near Richmond Circle)
Bangalore - 560 025,INDIA
Tel: +91-80-42840500
Fax: +91-80-41320989
The information contained herein is Confidential & Property of Feedback Infra Pvt. Ltd. and not for Publication. The Information is Issued on the Understanding that no part thereof shall be Copied or Communicated to a Third Party without Authorisation in Writing from Feedback Infra Pvt Ltd.

Drawn by: GU
Designed by: KPG
Checked by: SM
Approved By: MBS
Scale: 1:1500
Date: June, 2020

STATUS: LAND ACQUISITION PLAN
PROJECT: Consultancy services for Feasibility Study, Detailed Project Report, Survey and Preparation of Land Plan for widening to two lane with paved shoulders Jevergi Chamaranagar Section of NH-150A in the State of Karnataka on EPC mode. Package (HIRIYUR TO KB CROSS)
TITLE: LAND ACQUISITION PLAN Km 450+000 To Km 451+000
DRG NO.: FIPL/HI-KBC/NH-150A/683/LAP-9
REV R0
SHEET 9 of 44

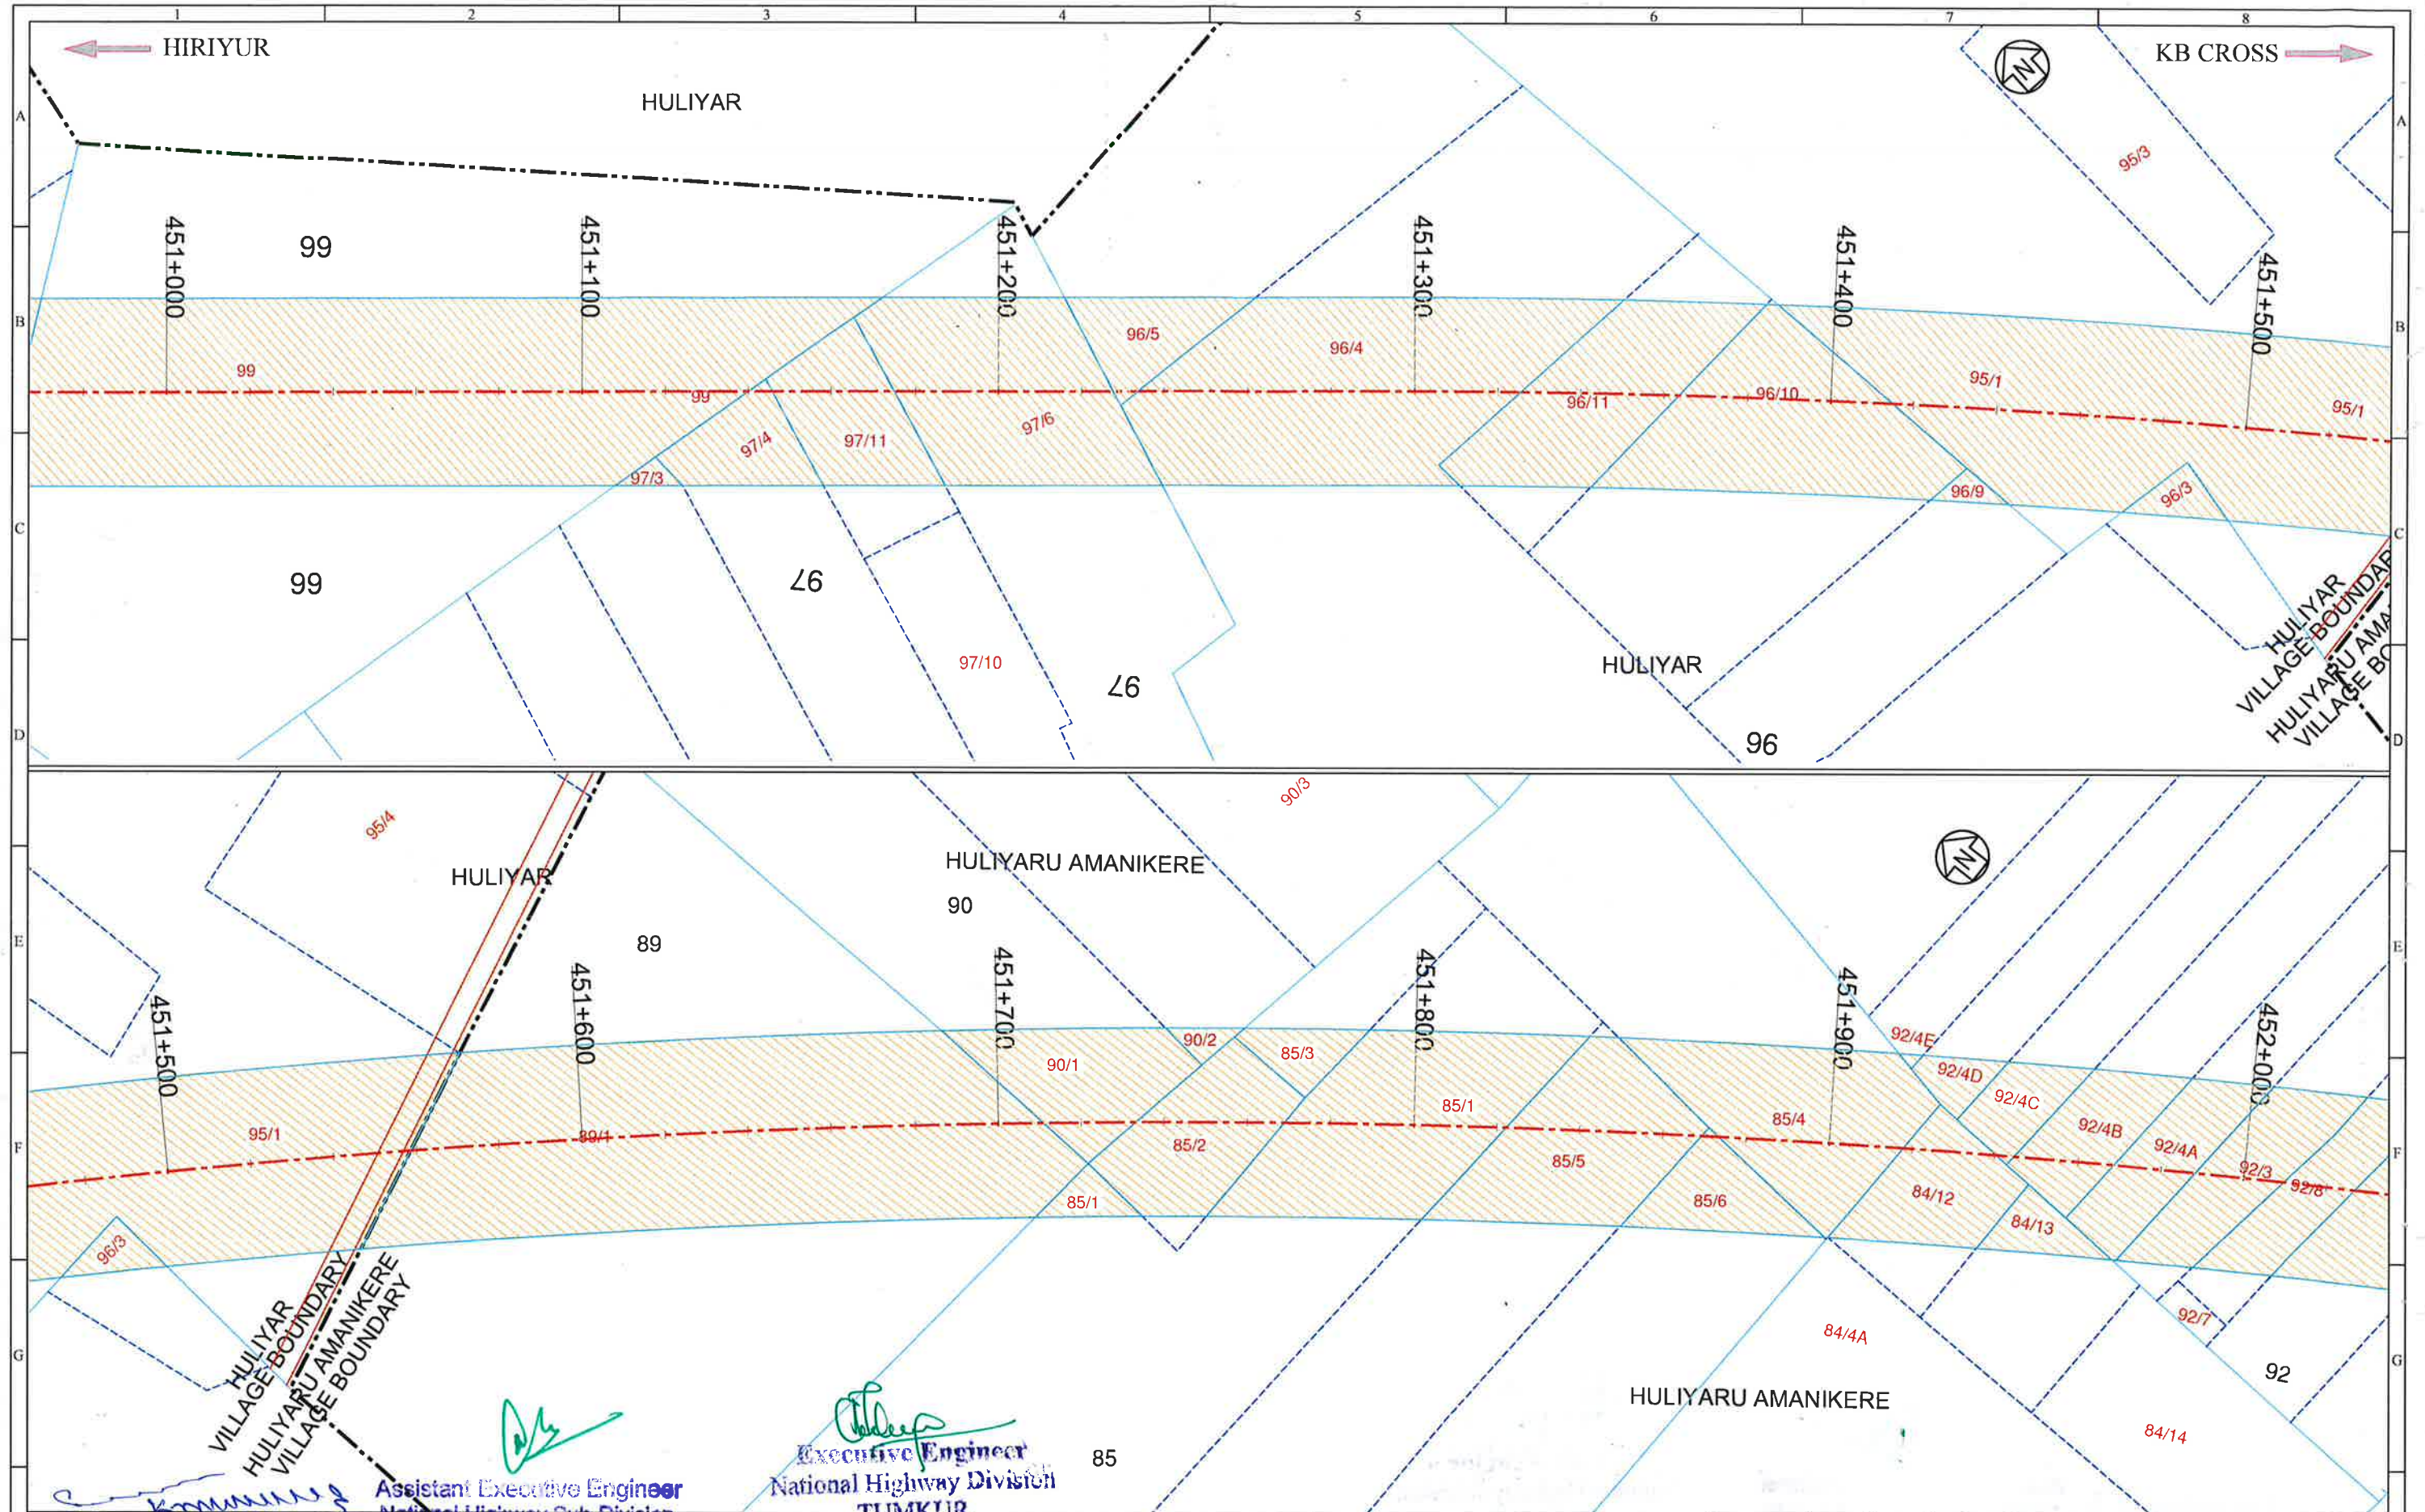

LEGENDS:-

Proposed Center Line	— P.ROW —
Proposed ROW	— C.O.F —
Existing Center Line	— VILLAGE —
Village Name	— VILLAGE —
Village Boundary	— VILLAGE —
Survey Line	— VILLAGE —
Sub Division	— VILLAGE —
Existing Road	— E.ROW —
Existing ROW	— E.ROW —

NOTES

Survey No	85
Land Acquisition	95/1
Additional Land Acquisition	95/1
Structures(Religious/Houses/Shops/others)	

REV DATE DESCRIPTION OF REVISIONS BY

Executive Engineer
National Highway Division
TUMKUR.

Government of Karnataka

Ministry of Road Transport & Highways
Government of India

(PW, P&WT Department)
(National Highways)


CONSULTANT

FEEDBACK INFRA
Making Infrastructure Happen

Feedback Infra Pvt. Ltd.,
No.14, Langford Garden, 1st Floor,
Langford Avenue, Lalbagh Road,
(Near Richmond Circle)
Bangalore - 560 025, INDIA
Tel:91-80-42840500
Fax:91-80-41320989

The information contained herein is Confidential & Property of Feedback Infra Pvt. Ltd. and not for Publication. The Information is Issued on the Understanding that no part thereof shall be Copied or Communicated to a Third Party without Authorisation in Writing from Feedback Infra Pvt.Ltd.

Drawn by:	GU	STATUS:	LAND ACQUISITION PLAN
Designed by:	KPG	PROJECT:	Consultancy services for Feasibility Study. Detailed Project Report. Survey and Preparation of Land Plan for widening to two lane with paved shoulders Jevergi Chamarananagar Section of NH-150A in the State of Karnataka on EPC mode. Package (HIRIYUR TO KB CROSS)
Checked by:	SM	TITLE:	LAND ACQUISITION PLAN Km 451+000 To Km 452+000
Approved By:	MBS	DRG NO.:	FIPL/HI-KBC/NH-150A/683/LAP-10
Scale: 1:1500	Date: June. 2020	REV R0	SHEET 10 of 44

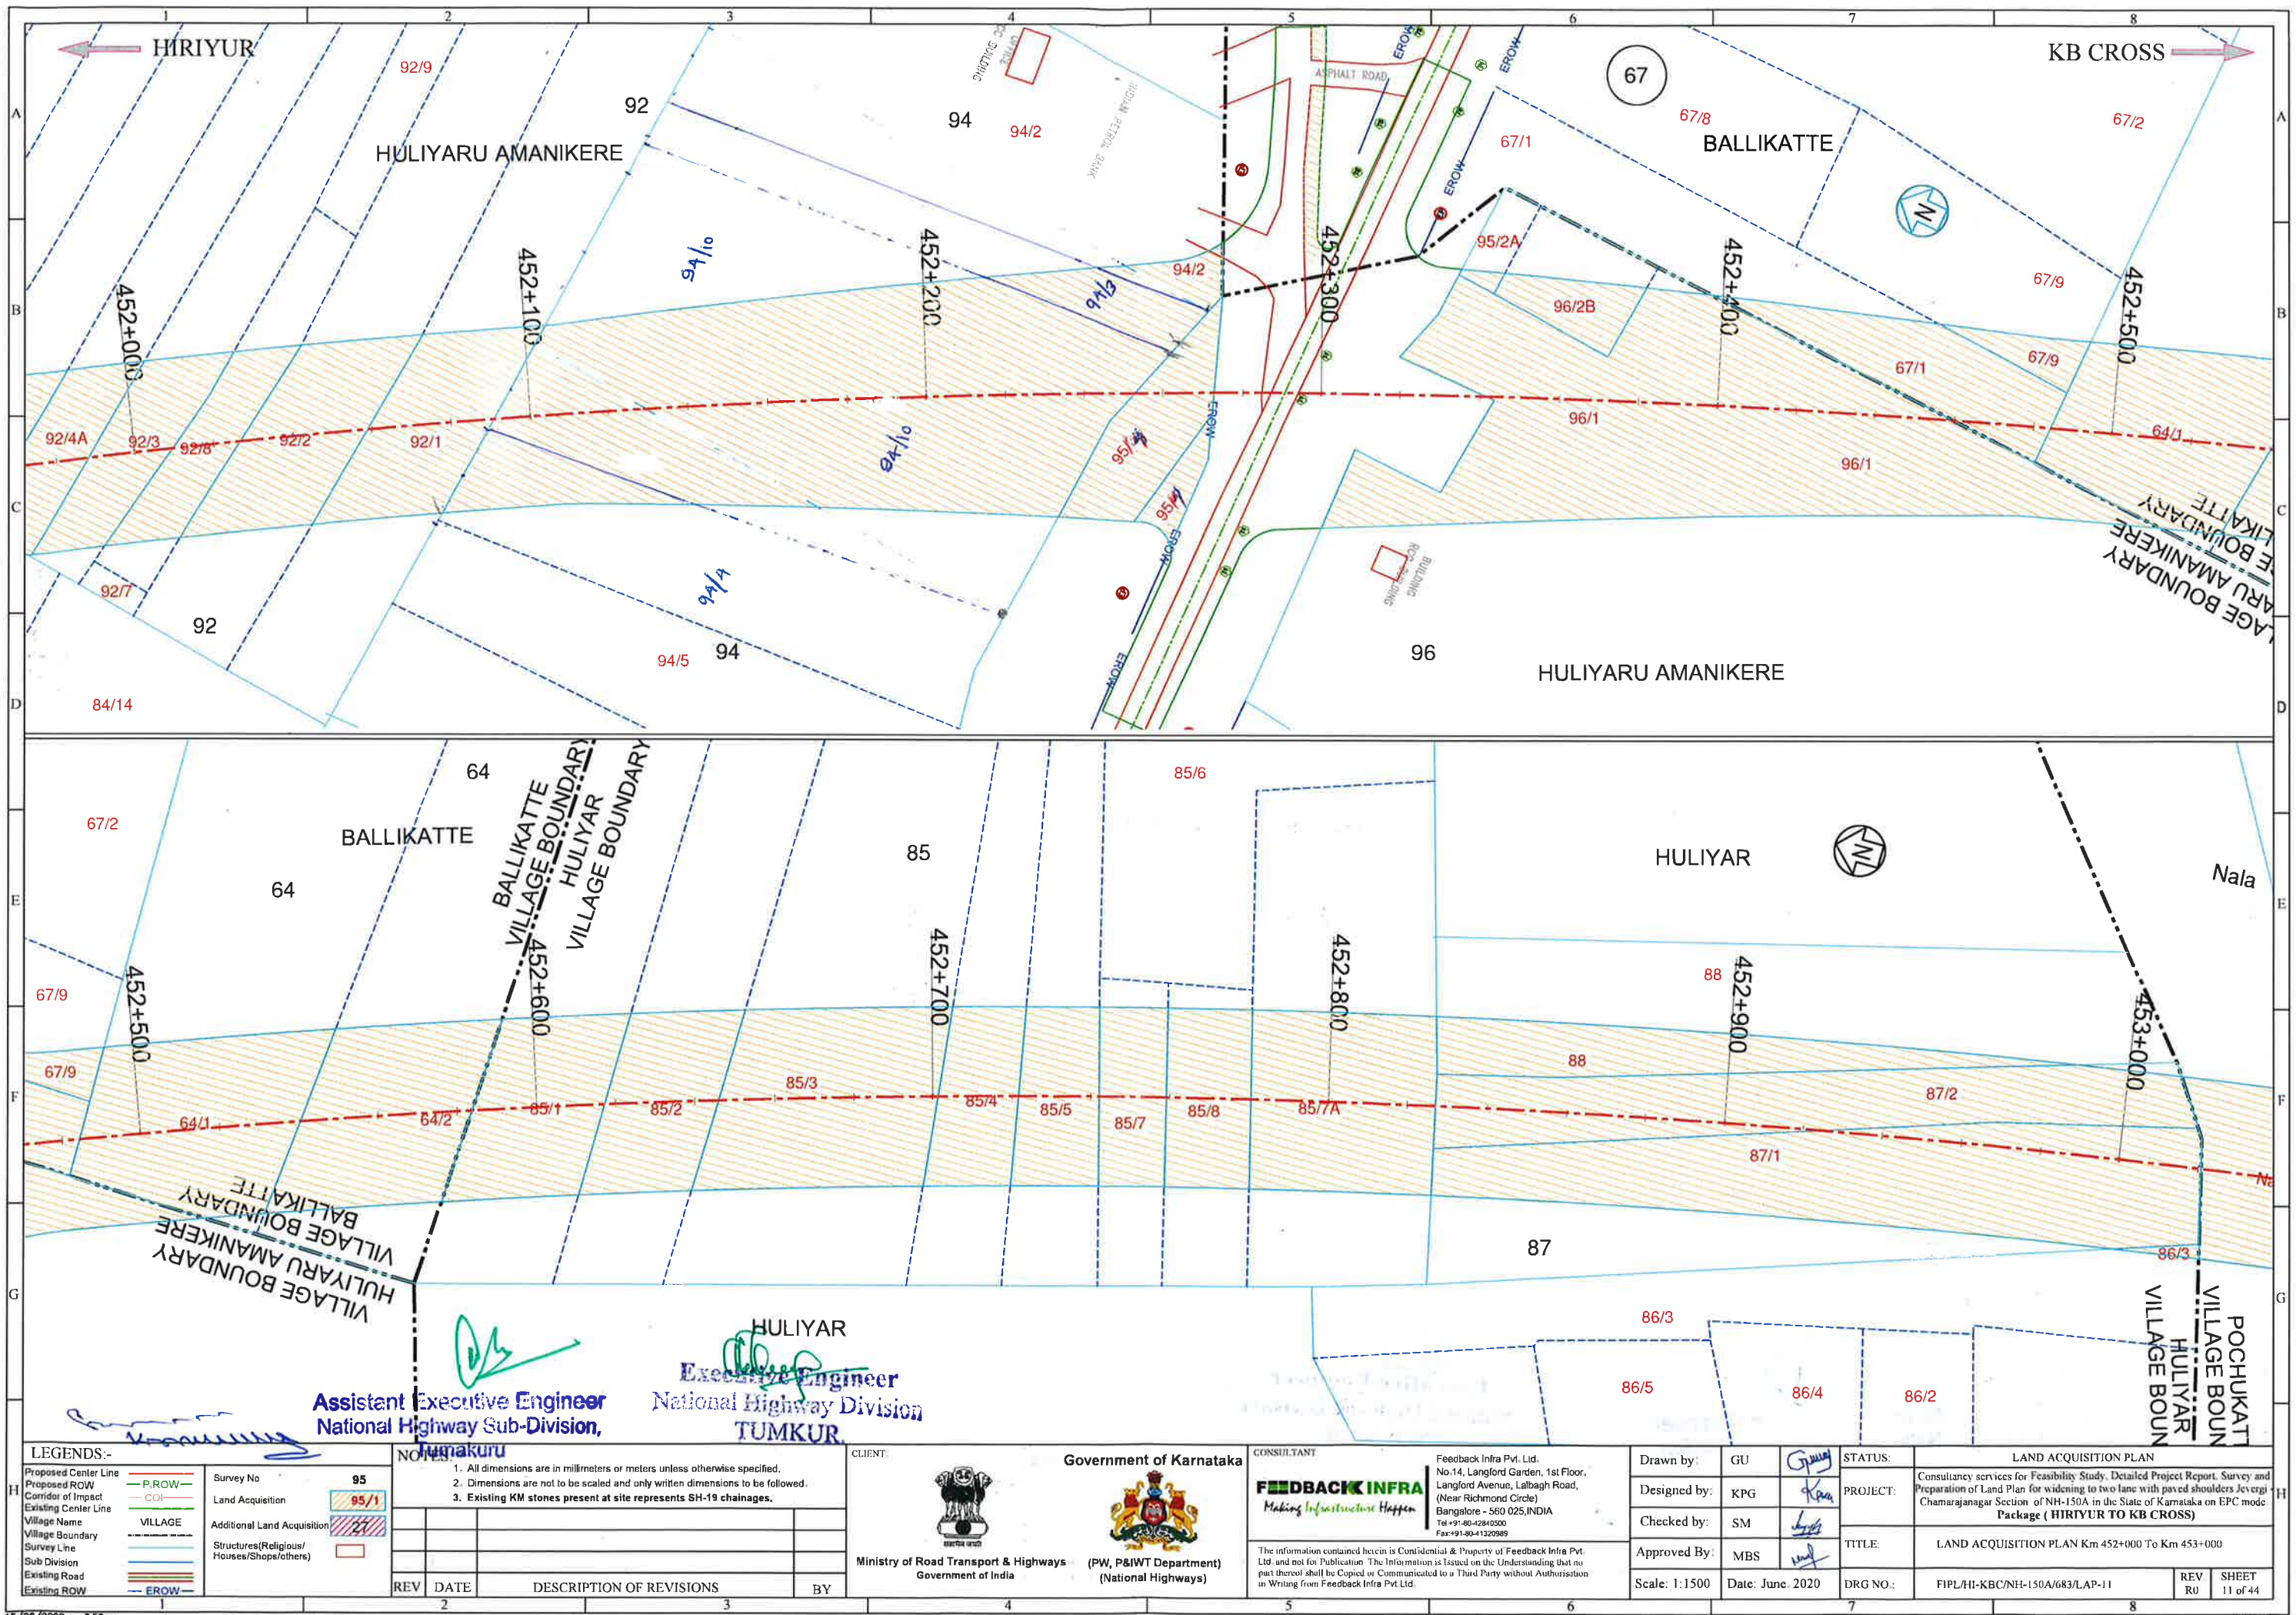

LEGENDS:-

Proposed Center Line	— P.ROW —
Proposed ROW	— COI —
Existing Center Line	— COI —
Village Name	VILLAGE
Village Boundary	— VILLAGE BOUNDARY —
Survey Line	— SURVEY LINE —
Sub Division	— SUB DIVISION —
Existing Road	— EXISTING ROAD —
Existing ROW	— EROW —

Survey No	95
Land Acquisition	95/1
Additional Land Acquisition	27
Structures(Religious/Houses/Shops/others)	

NOTES

1.	All dimensions are in millimeters or meters unless otherwise specified.
2.	Dimensions are not to be scaled and only written dimensions to be followed.
3.	Existing KM stones present at site represents SH-19 chainages.

REV	DATE	DESCRIPTION OF REVISIONS	BY

CLIENT: Government of Karnataka

Ministry of Road Transport & Highways
Government of India


(PW, P&WT Department)
(National Highways)

CONSULTANT: Feedback Infra Pvt. Ltd.

No.14, Langford Garden, 1st Floor,
Langford Avenue, Lalbagh Road,
(Near Richmond Circle)
Bangalore - 560 025, INDIA
Tel: +91-80-42840500
Fax: +91-80-41320989

The information contained herein is Confidential & Property of Feedback Infra Pvt. Ltd. and not for Publication. The Information is Issued on the Understanding that no part thereof shall be Copied or Communicated to a Third Party without Authorization in Writing from Feedback Infra Pvt. Ltd.

Drawn by:	GU	STATUS:	LAND ACQUISITION PLAN
Designed by:	KPG	PROJECT:	Consultancy services for Feasibility Study. Detailed Project Report. Survey and Preparation of Land Plan for widening to two lane with paved shoulders Jevergi Chamara Nagar Section of NH-150A in the State of Karnataka on EPC mode Package (HIRIYUR TO KB CROSS)
Checked by:	SM	TITLE:	LAND ACQUISITION PLAN Km 452+000 To Km 453+000
Approved By:	MBS	DRG NO.:	FIPL/HI-KBC/NH-150A/683/LAP-11
Scale: 1:1500	Date: June, 2020	REV	SHEET
		RO	11 of 44

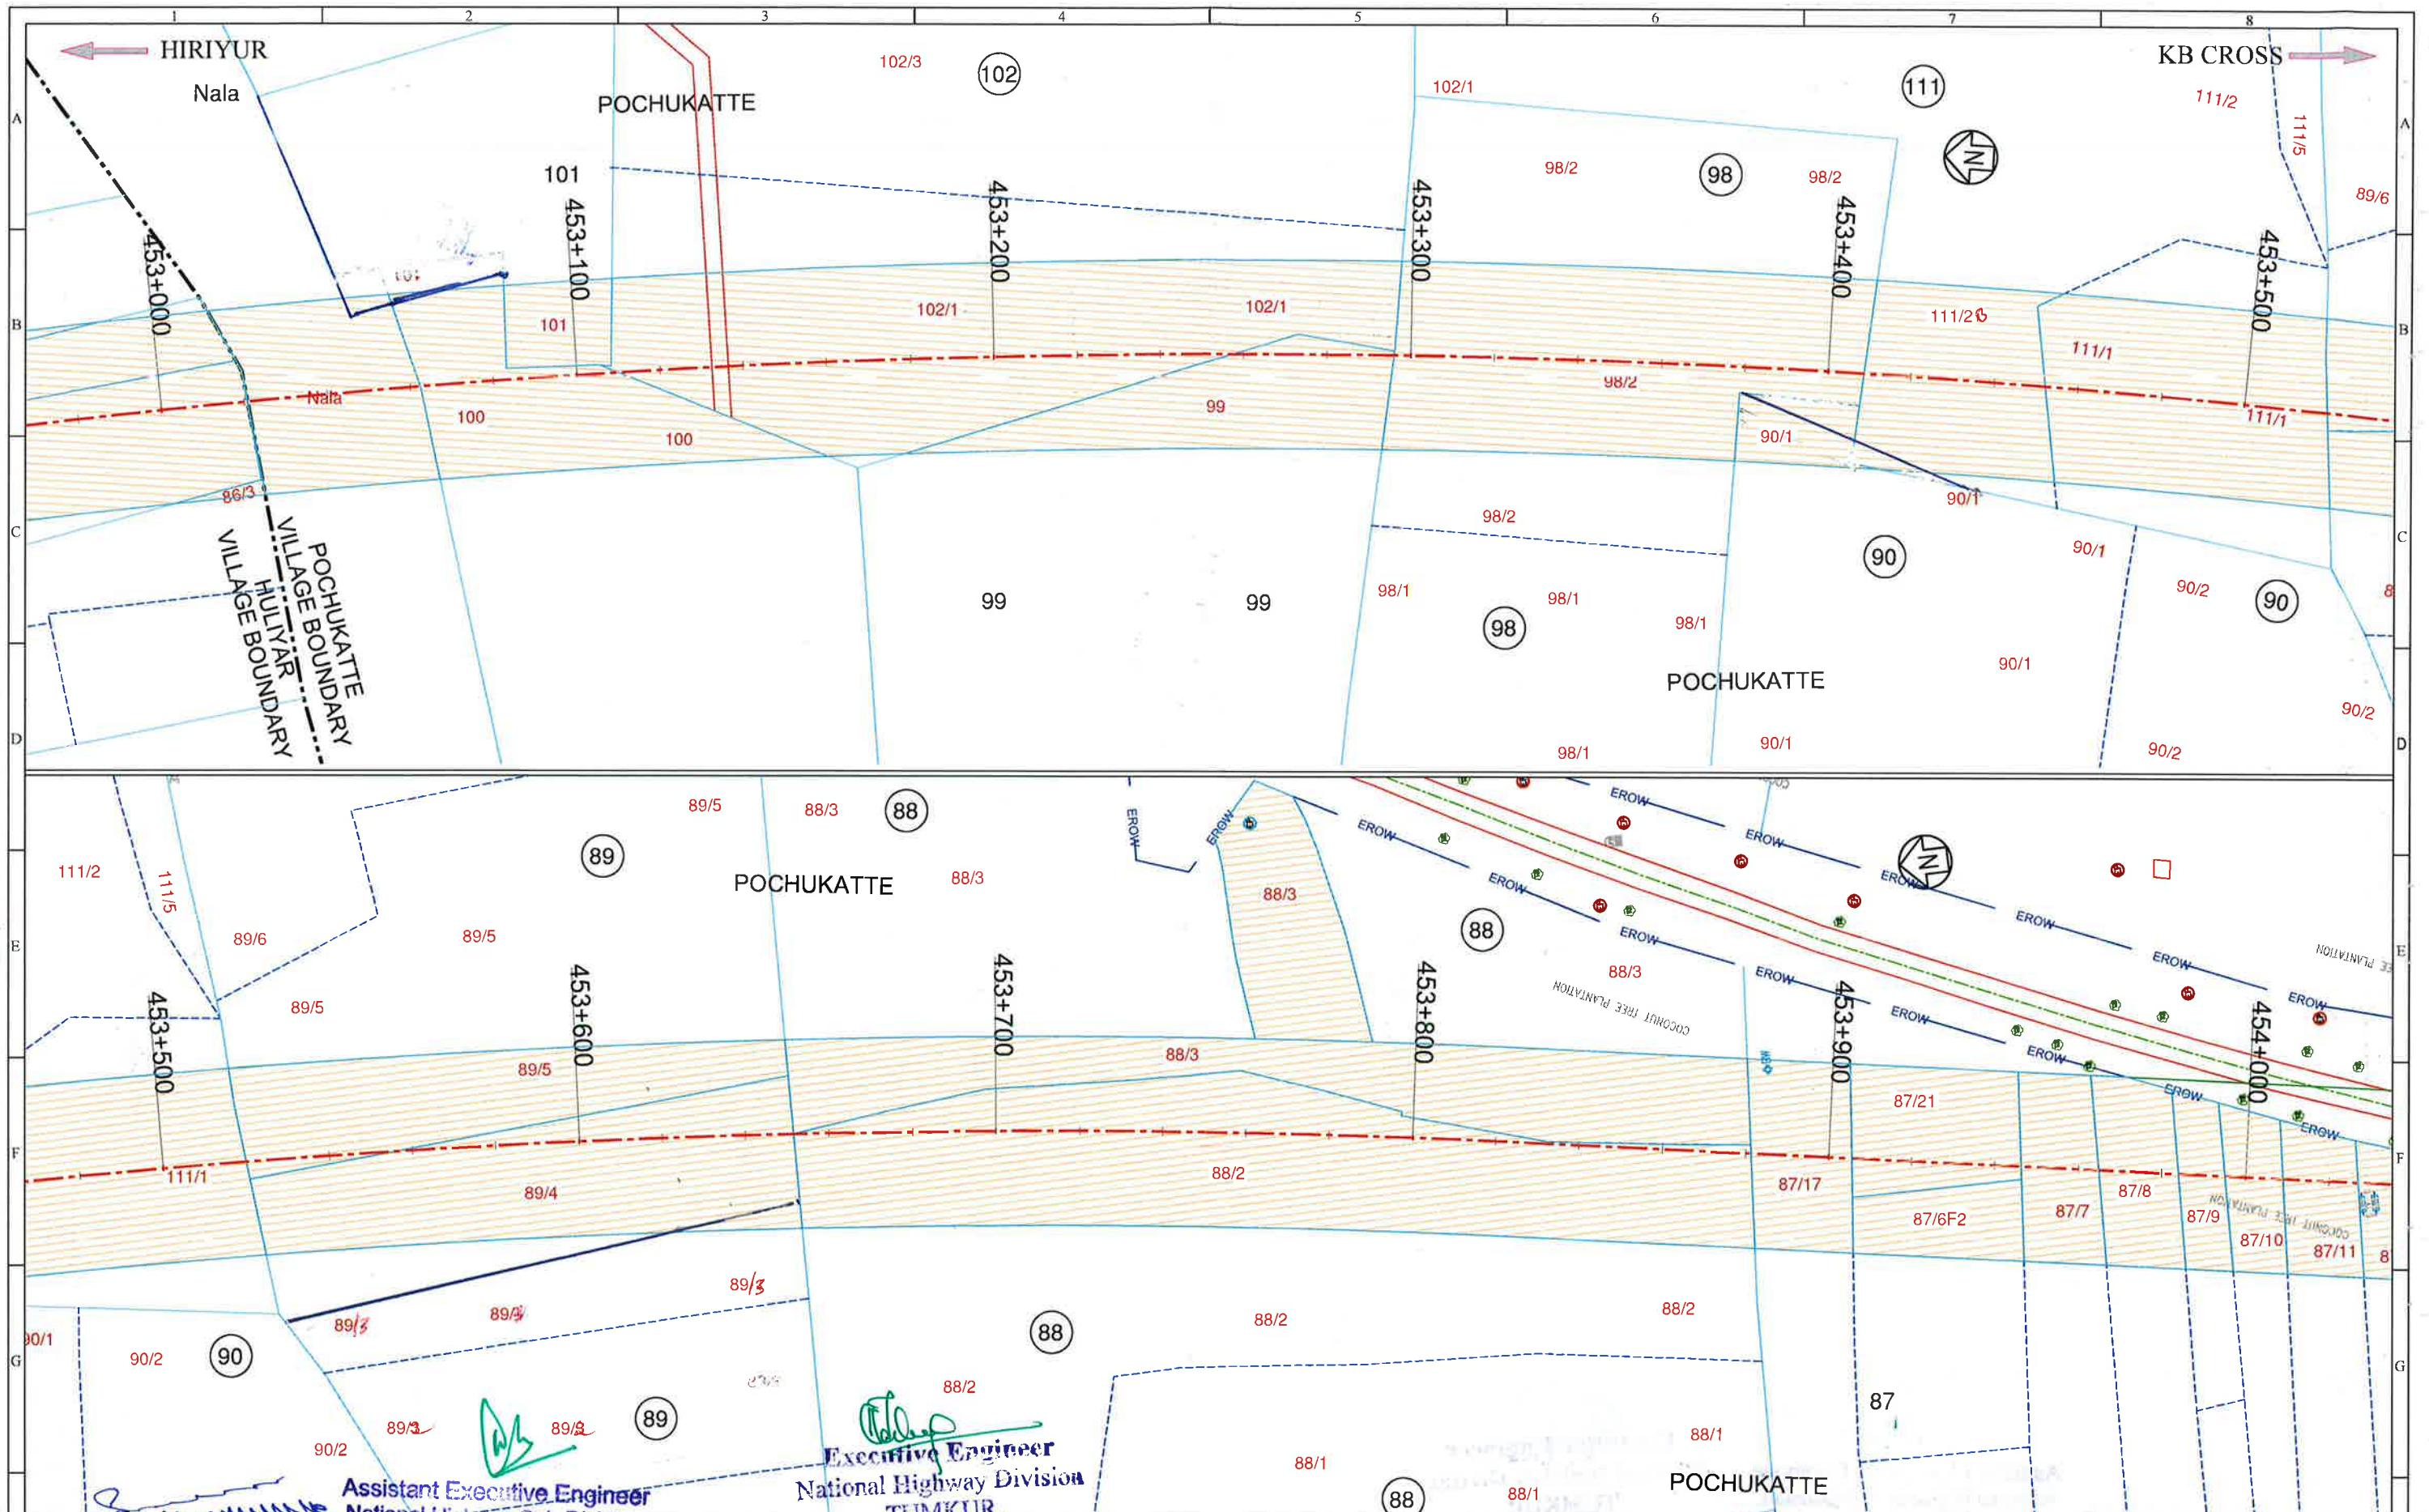

LEGENDS:-

- Proposed Center Line
- Proposed ROW
- Corridor of Impact
- Existing Center Line
- Village Name
- Village Boundary
- Survey Line
- Sub Division
- Existing Road
- Existing ROW

Survey No. 95

Land Acquisition 95/1

Additional Land Acquisition 27

Structures (Religious/Houses/Shops/others)

NOTES

1. All dimensions are in millimeters or meters unless otherwise specified.
2. Dimensions are not to be scaled and only written dimensions to be followed.
3. Existing KM stones present at site represents SH-19 chainages.

Government of Karnataka

Ministry of Road Transport & Highways

Government of India

(PW, P&WT Department)

(National Highways)

CONSULTANT

FEEDBACK INFRA

Making Infrastructure Happen

Feedback Infra Pvt. Ltd.,
No.14, Langford Garden, 1st Floor,
Langford Avenue, Lalbagh Road,
(Near Richmond Circle)
Bangalore - 560 025, INDIA
Tel: +91-80-42840500
Fax: +91-80-41329989

Drawn by: GU

Designed by: KPG

Checked by: SM

Approved By: MBS

Scale: 1:1500

Date: June, 2020

DRG NO.: FIPL/HI-KBC/NH-150A/683/LAP-12

REV. RU

SHEET 12 of 44

STATUS:

PROJECT:


TITLE:

LAND ACQUISITION PLAN

Consultancy services for Feasibility Study, Detailed Project Report, Survey and Preparation of Land Plan for widening of two lane with paved shoulders Jevergi Chamarajanagar Section of NH-150A in the State of Karnataka on EPC mode.

Package (HIRIYUR TO KB CROSS)

LAND ACQUISITION PLAN Km 453+000 To Km 454+000

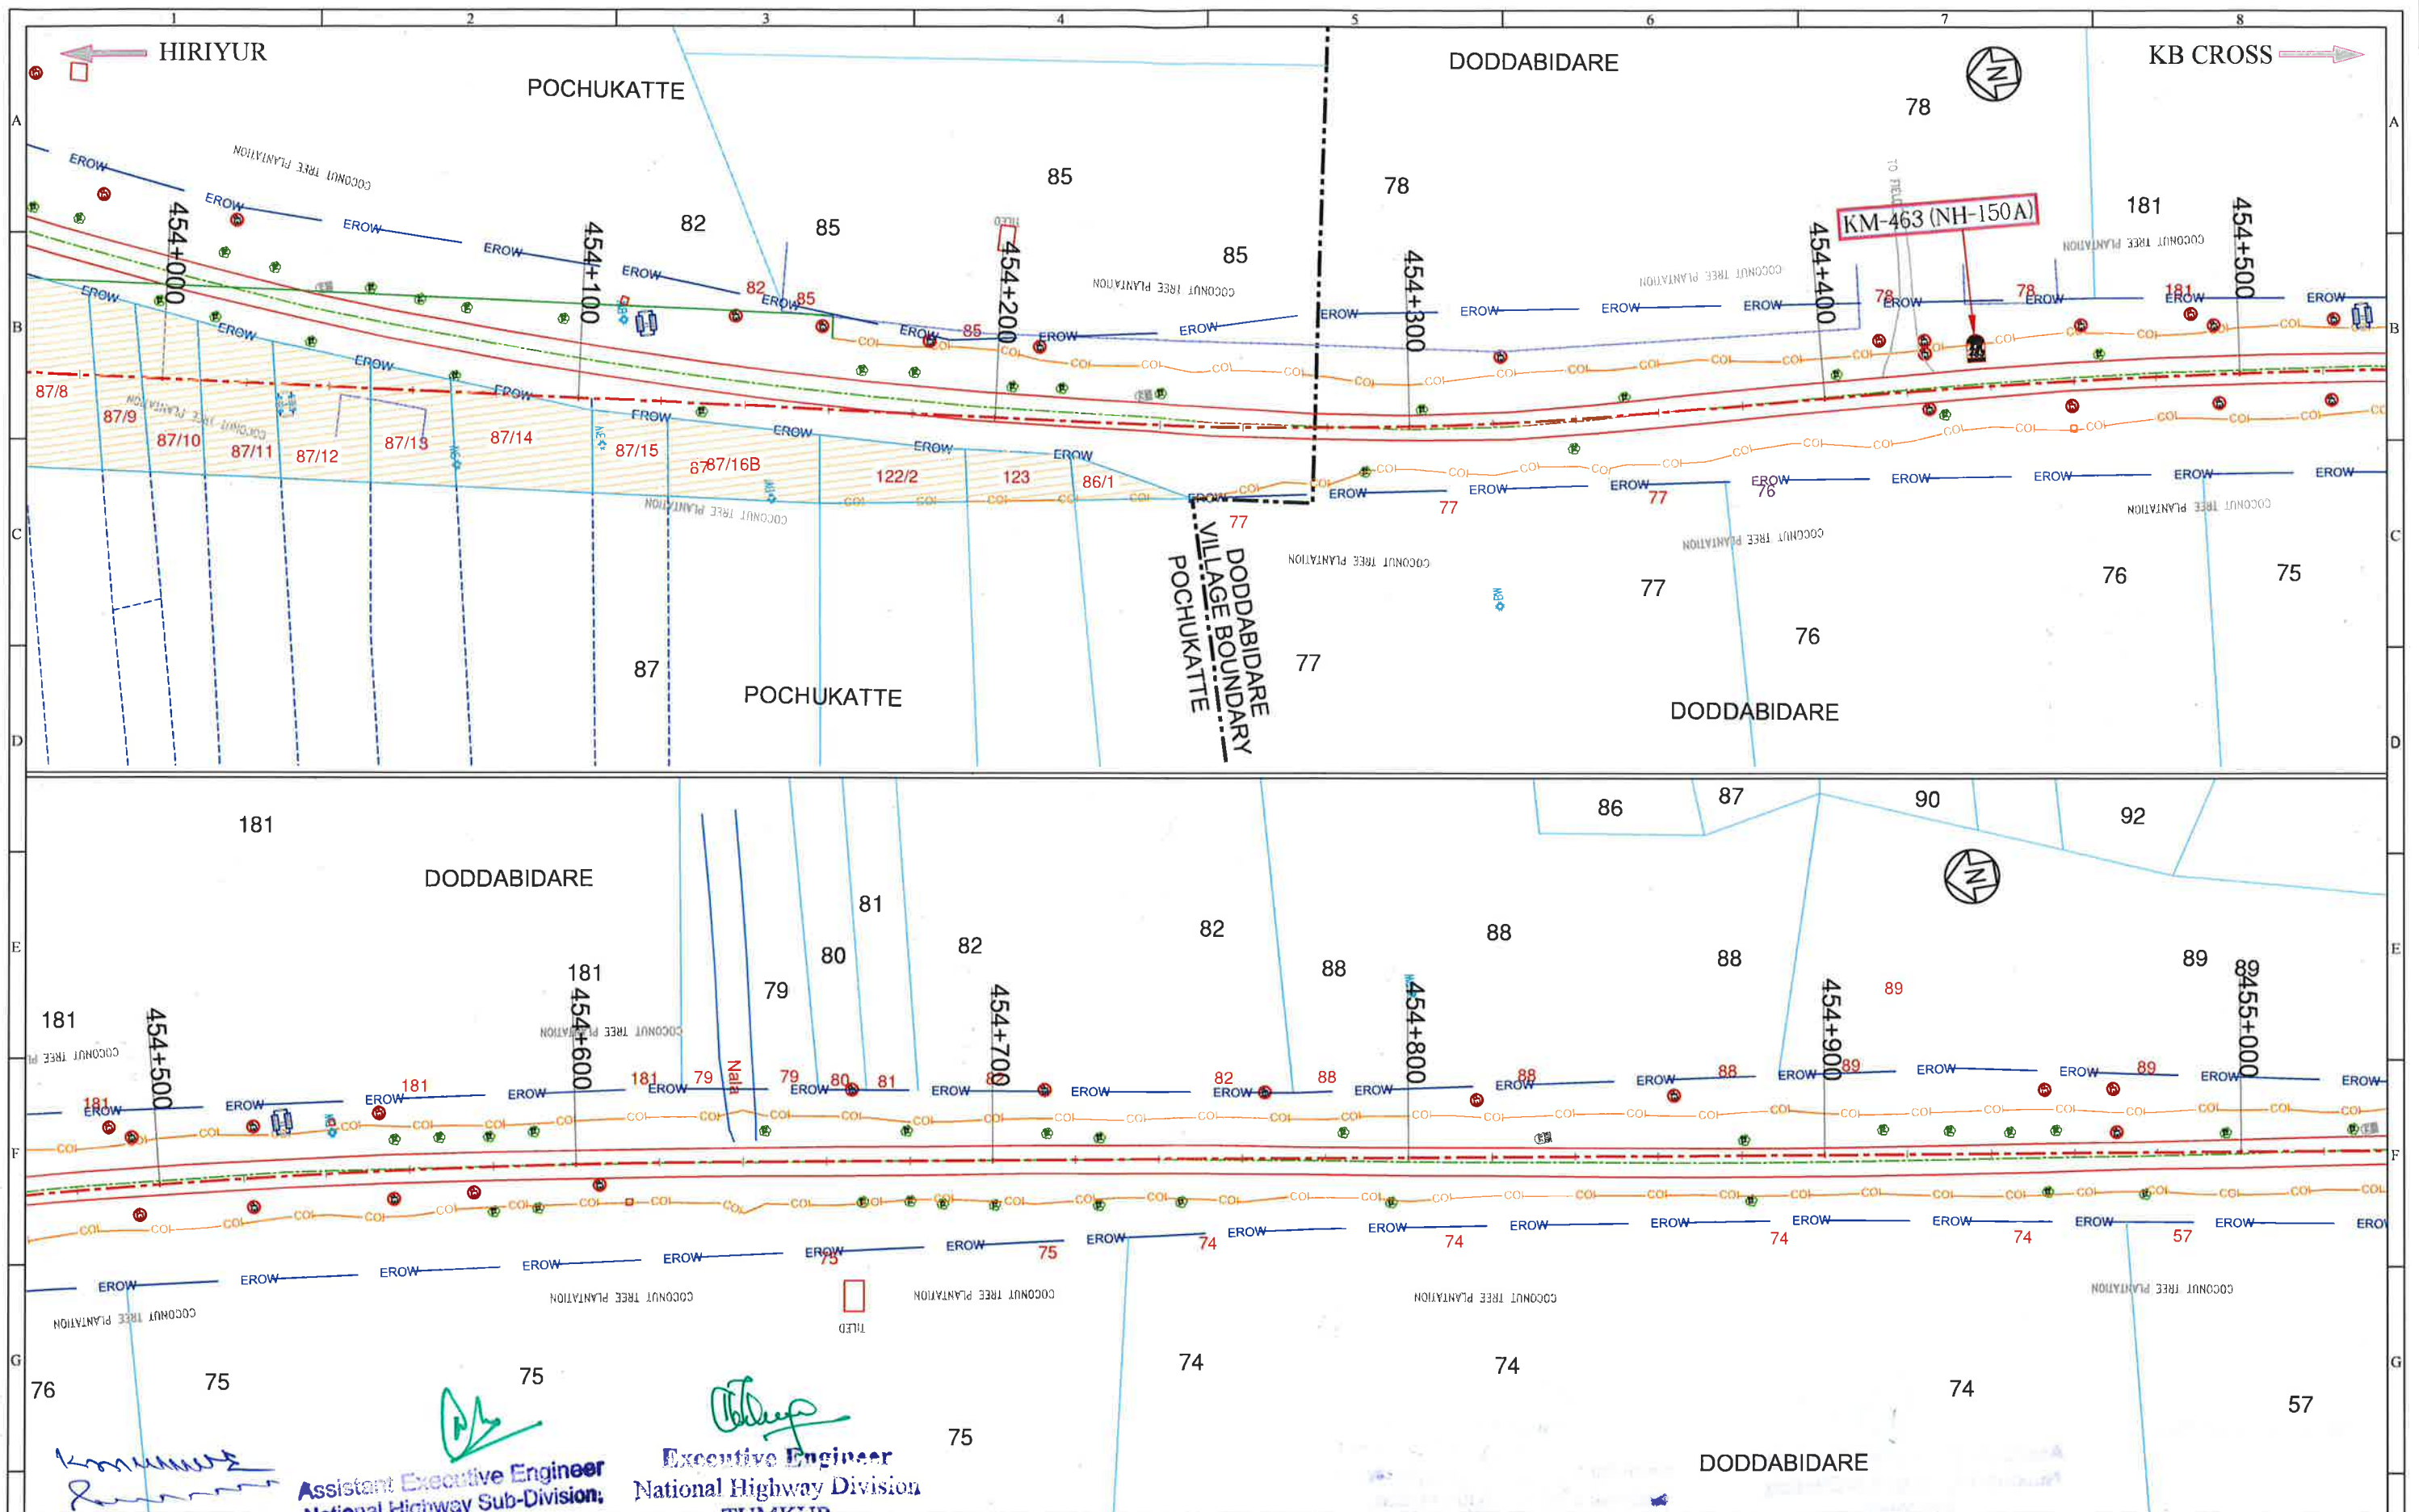

LEGENDS:-
Proposed Center Line
Proposed ROW
Corridor of Impact
Existing Center Line
Village Name
Village Boundary
Survey Line
Sub Division
Existing Road
Existing ROW

Survey No
Land Acquisition
Additional Land Acquisition
Structures (Religious/
Houses/Shops/others)

1. All dimensions are in millimeters or meters unless otherwise specified.
2. Dimensions are not to be scaled and only written dimensions to be followed.
3. Existing KM stones present at site represents SH-19 chainages.


CLIENT
Government of Karnataka
Ministry of Road Transport & Highways
Government of India
(PW, P&WT Department)
(National Highways)

CONSULTANT
FEEDBACK INFRA
Making Infrastructure Happen
The information contained herein is Confidential & Property of Feedback Infra Pvt. Ltd. and not for Publication. The Information is Issued on the Understanding that no part thereof shall be Copied or Communicated to a Third Party without Authorisation in Writing from Feedback Infra Pvt.Ltd.


Feedback Infra Pvt. Ltd.
No.14, Langford Garden, 1st Floor,
Langford Avenue, Lalbagh Road,
(Near Richmond Circle)
Bangalore - 560 025, INDIA
Tel: +91-80-29845000
Fax: +91-80-41320989

Drawn by: GU
Designed by: KPG
Checked by: SM
Approved By: MBS
Scale: 1:1500
Date: June, 2020

STATUS: LAND ACQUISITION PLAN
PROJECT: Consultancy services for Feasibility Study, Detailed Project Report, Survey and Preparation of Land Plan for widening to two lane with paved shoulders Jevergi-Chamarajanagar Section of NH-150A in the State of Karnataka on EPC mode. Package (HIRIYUR TO KB CROSS)
TITLE: LAND ACQUISITION PLAN Km 454+000 To Km 455+000
DRG NO.: FIPL/HI-KBC/NH-150A/683/LAP-13
REV R0
SHEET 13 of 44

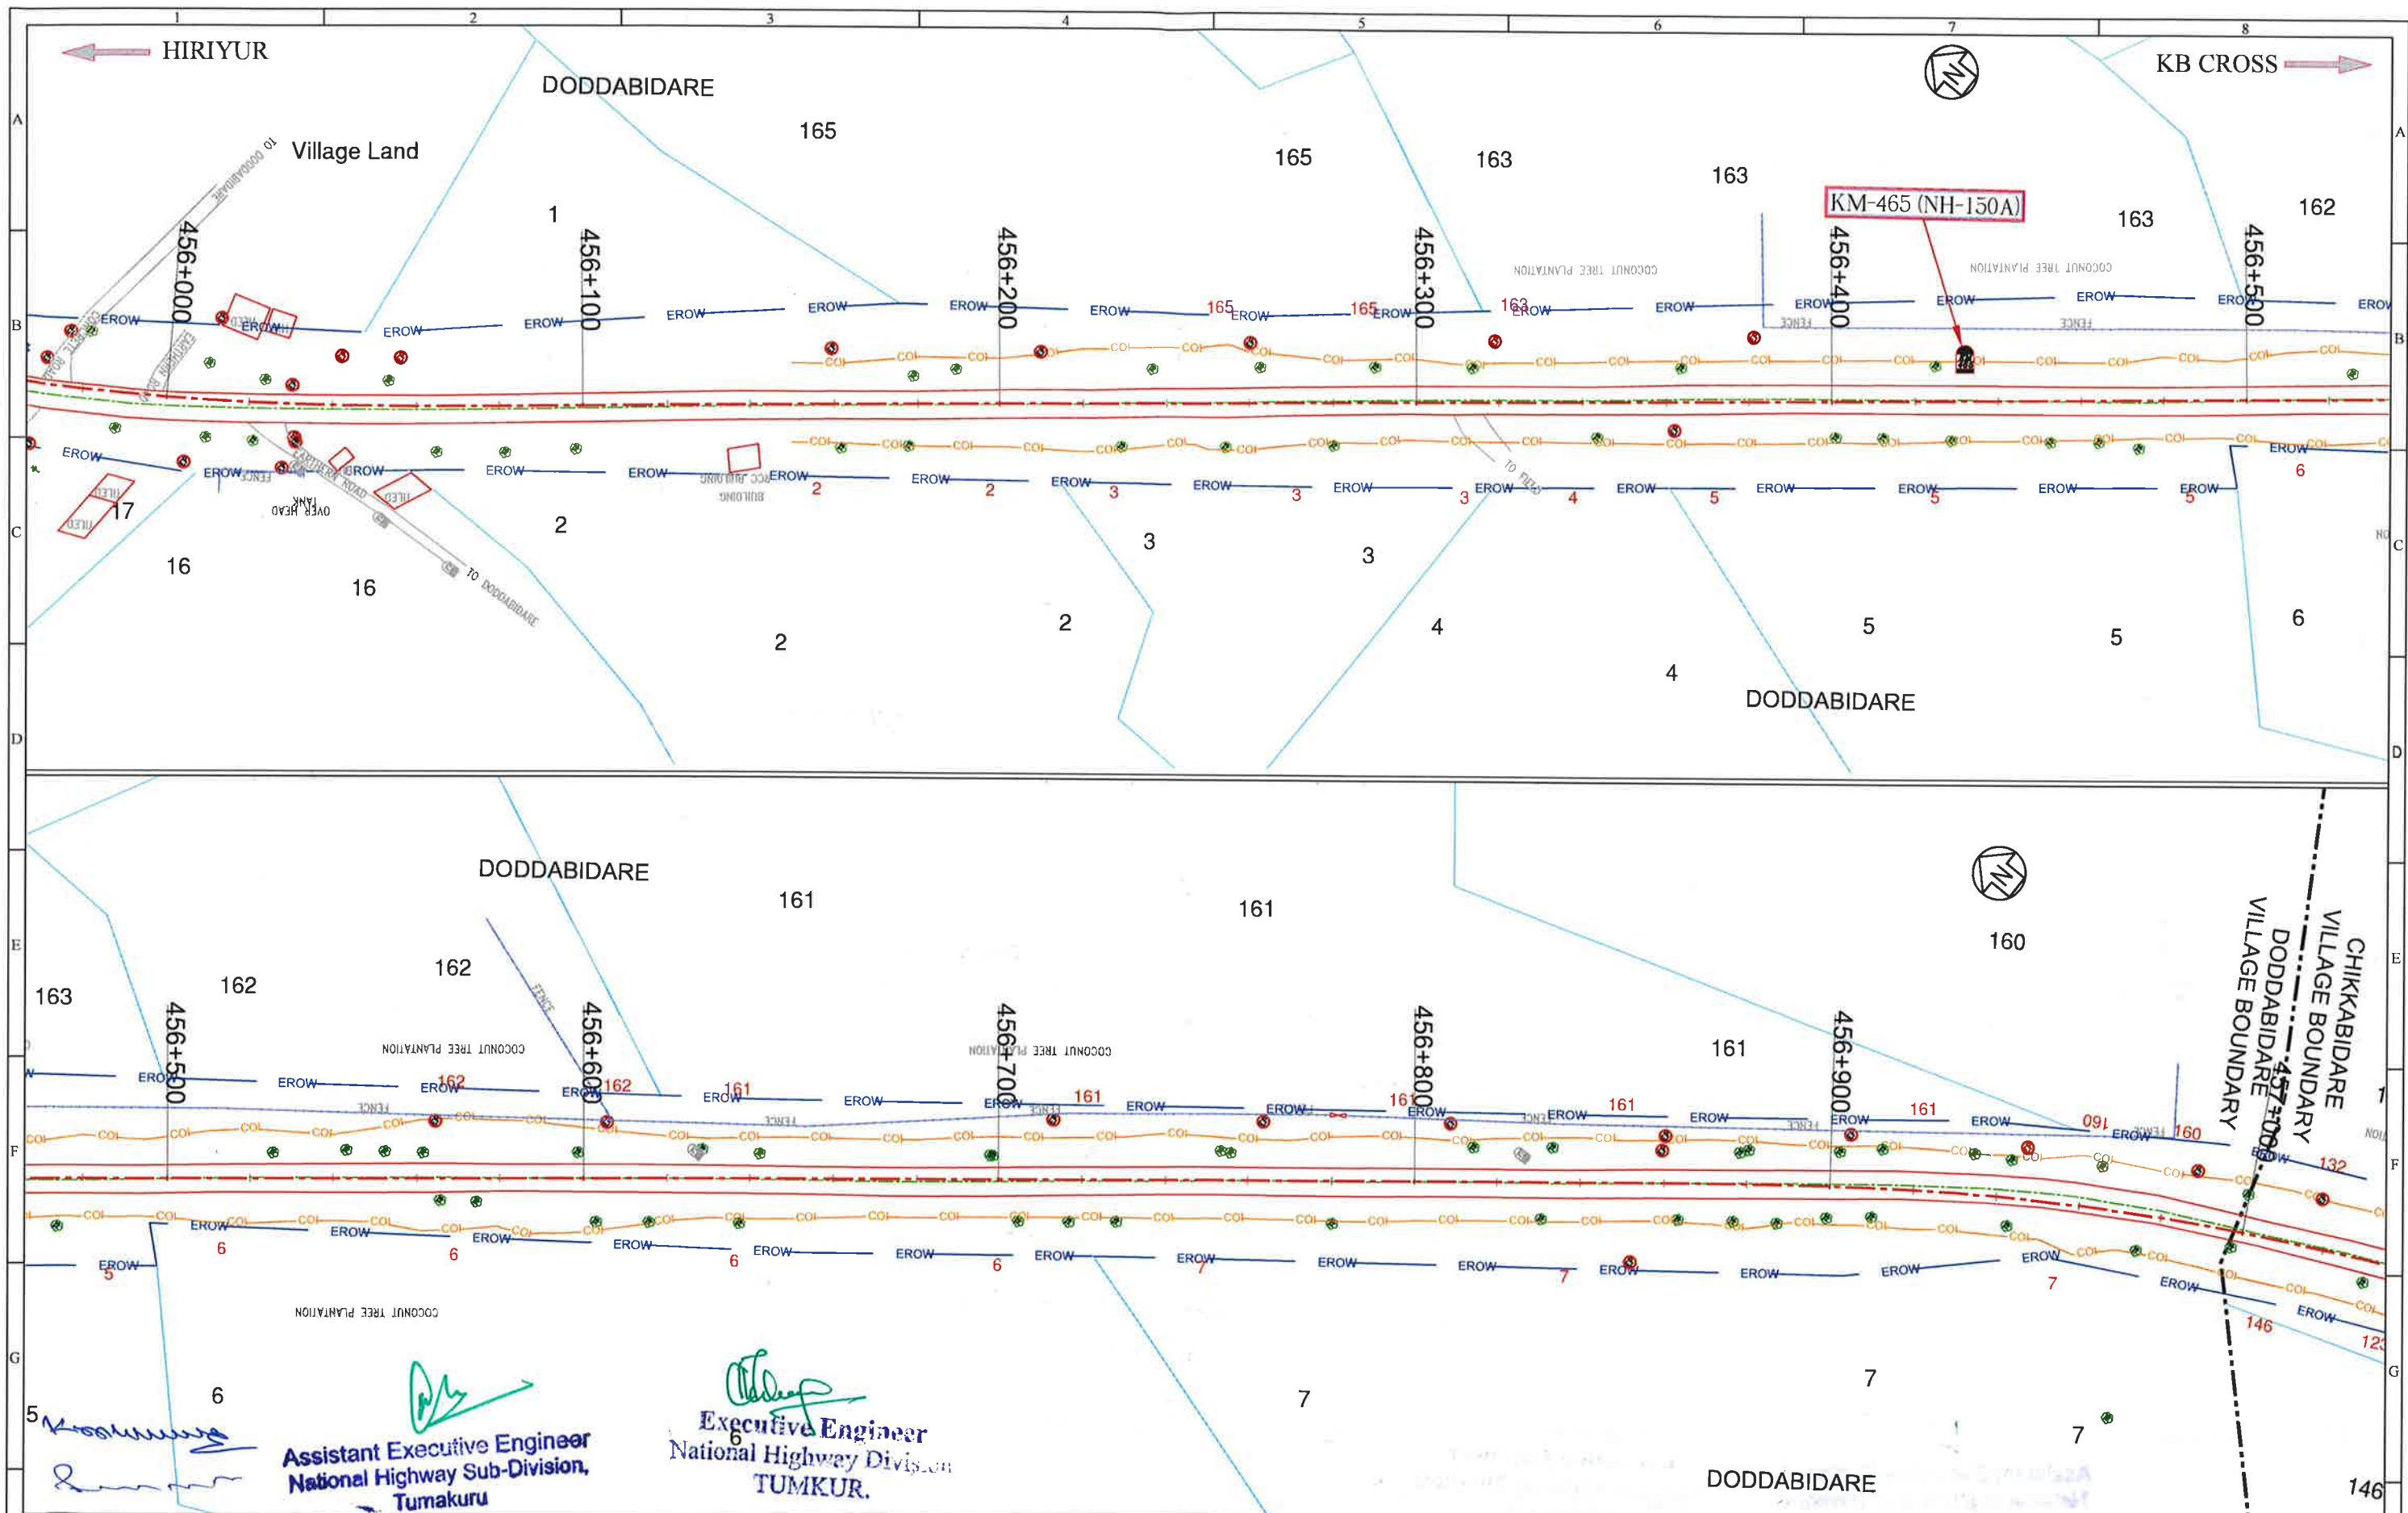

LEGENDS:-		NOTES:-		CLIENT:		CONSULTANT:		STATUS:		LAND ACQUISITION PLAN	
Proposed Center Line	P.ROW	Survey No	95	1. All dimensions are in millimeters or meters unless otherwise specified.		Feedback Infra Pvt. Ltd.		Drawn by:	GU	PROJECT:	Consultancy services for Feasibility Study, Detailed Project Report, Survey and Preparation of Land Plan for widening to two lane with paved shoulders Jevergi Chamarajanagar Section of NH-150A in the State of Karnataka on EPC mode Package (HIRIYUR TO KB CROSS)
Proposed ROW	COI	Land Acquisition	95/1	2. Dimensions are not to be scaled and only written dimensions to be followed.		No.14, Langford Garden, 1st Floor, Langford Avenue, Lalbagh Road, (Near Richmond Circle) Bangalore - 560 025,INDIA		Designed by:	KPG		
Corridor of Impact		Additional Land Acquisition	2/1	3. Existing KM stones present at site represents SH-19 chainages.		Tel: +91-80-42840500 Fax: +91-80-41320989		Checked by:	SM		
Existing Center Line	VILLAGE	Structures(Religious/Houses/Shops/others)				The information contained herein is Confidential & Property of Feedback Infra Pvt. Ltd. and not for Publication. The Information is Issued on the Understanding that no part thereof shall be Copied or Communicated to a Third Party without Authorisation in Writing from Feedback Infra Pvt Ltd.		Approved By:	MBS	TITLE:	LAND ACQUISITION PLAN Km 456+000 To Km 457+000
Village Name								Scale: 1:1500	Date: June, 2020	DRG NO.:	FIPL/HI-KBC/NH-150A/683/LAP-15
Village Boundary										REV R0	SHEET 15 of 44
Survey Line											
Sub Division											
Existing Road											
Existing ROW	EROW										
		REV	DATE	DESCRIPTION OF REVISIONS		BY					
		1	2	3		4		5		6	

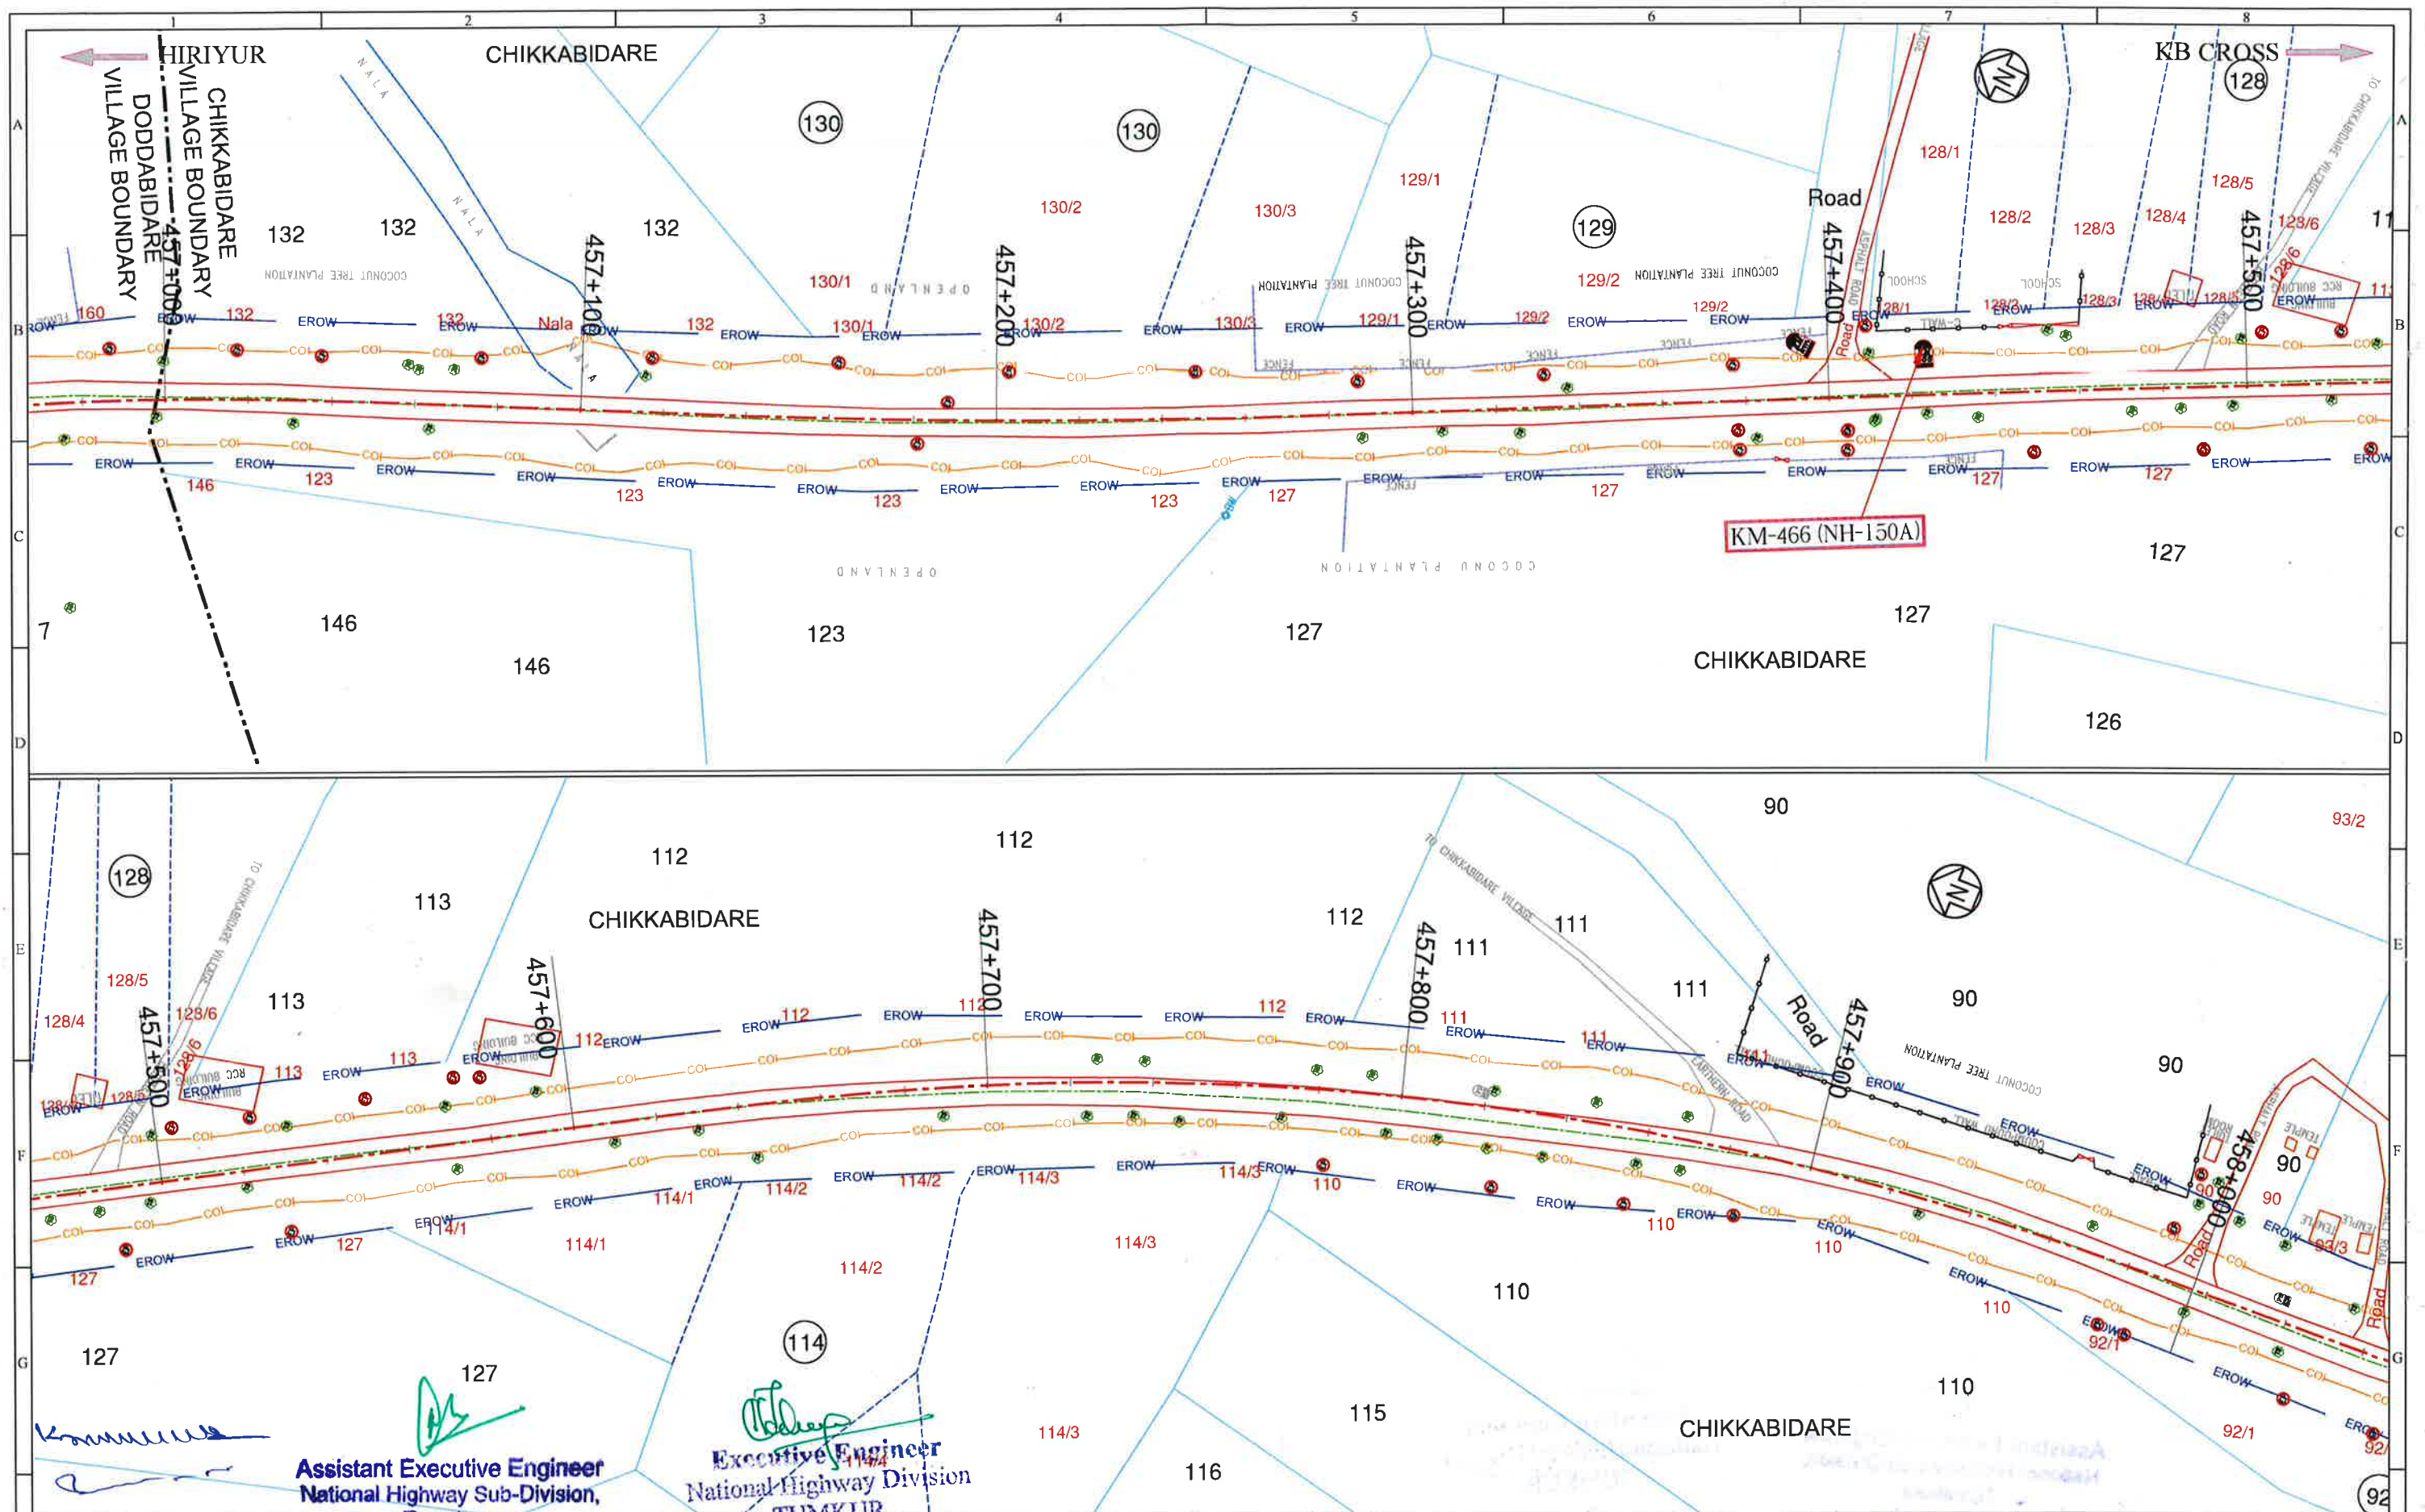

LEGENDS:-

Proposed Center Line — P-ROW —
 Corridor of Impact — COI —
 Existing Center Line —
 Village Name —
 Village Boundary —
 Survey Line —
 Sub Division —
 Existing Road —
 Existing ROW —

Survey No. 95
 Land Acquisition 95/1
 Additional Land Acquisition 27

Structures(Religious/Houses/Shops/others)

- NOTES:
1. All dimensions are in millimeters or meters unless otherwise specified.
 2. Dimensions are not to be scaled and only written dimensions to be followed.
 3. Existing KM stones present at site represents SH-19 chainages.


REV DATE DESCRIPTION OF REVISIONS BY

CLIENT: Government of Karnataka
 Ministry of Road Transport & Highways
 Government of India
 (PW, P&WT Department)
 (National Highways)

CONSULTANT: Feedback Infra Pvt. Ltd.
 No.14, Langford Garden, 1st Floor,
 Langford Avenue, Lalbagh Road,
 (Near Richmond Circle)
 Bangalore - 560 025, INDIA
 Tel: +91-80-42840300
 Fax: +91-80-41229889

Drawn by: GU
 Designed by: KPG
 Checked by: SM
 Approved By: MBS

STATUS: LAND ACQUISITION PLAN
 PROJECT: Consultancy services for Feasibility Study. Detailed Project Report. Survey and Preparation of Land Plan for widening to two lane with paved shoulders Jevergi Chamaranagar Section of NH-150A in the State of Karnataka on EPC mode.
 TITLE: LAND ACQUISITION PLAN Km 457+000 To Km 458+000
 DRG NO.: FIPL/HI-KBC/NH-150A/683/LAP-16
 REV R0
 SHEET 16 of 44

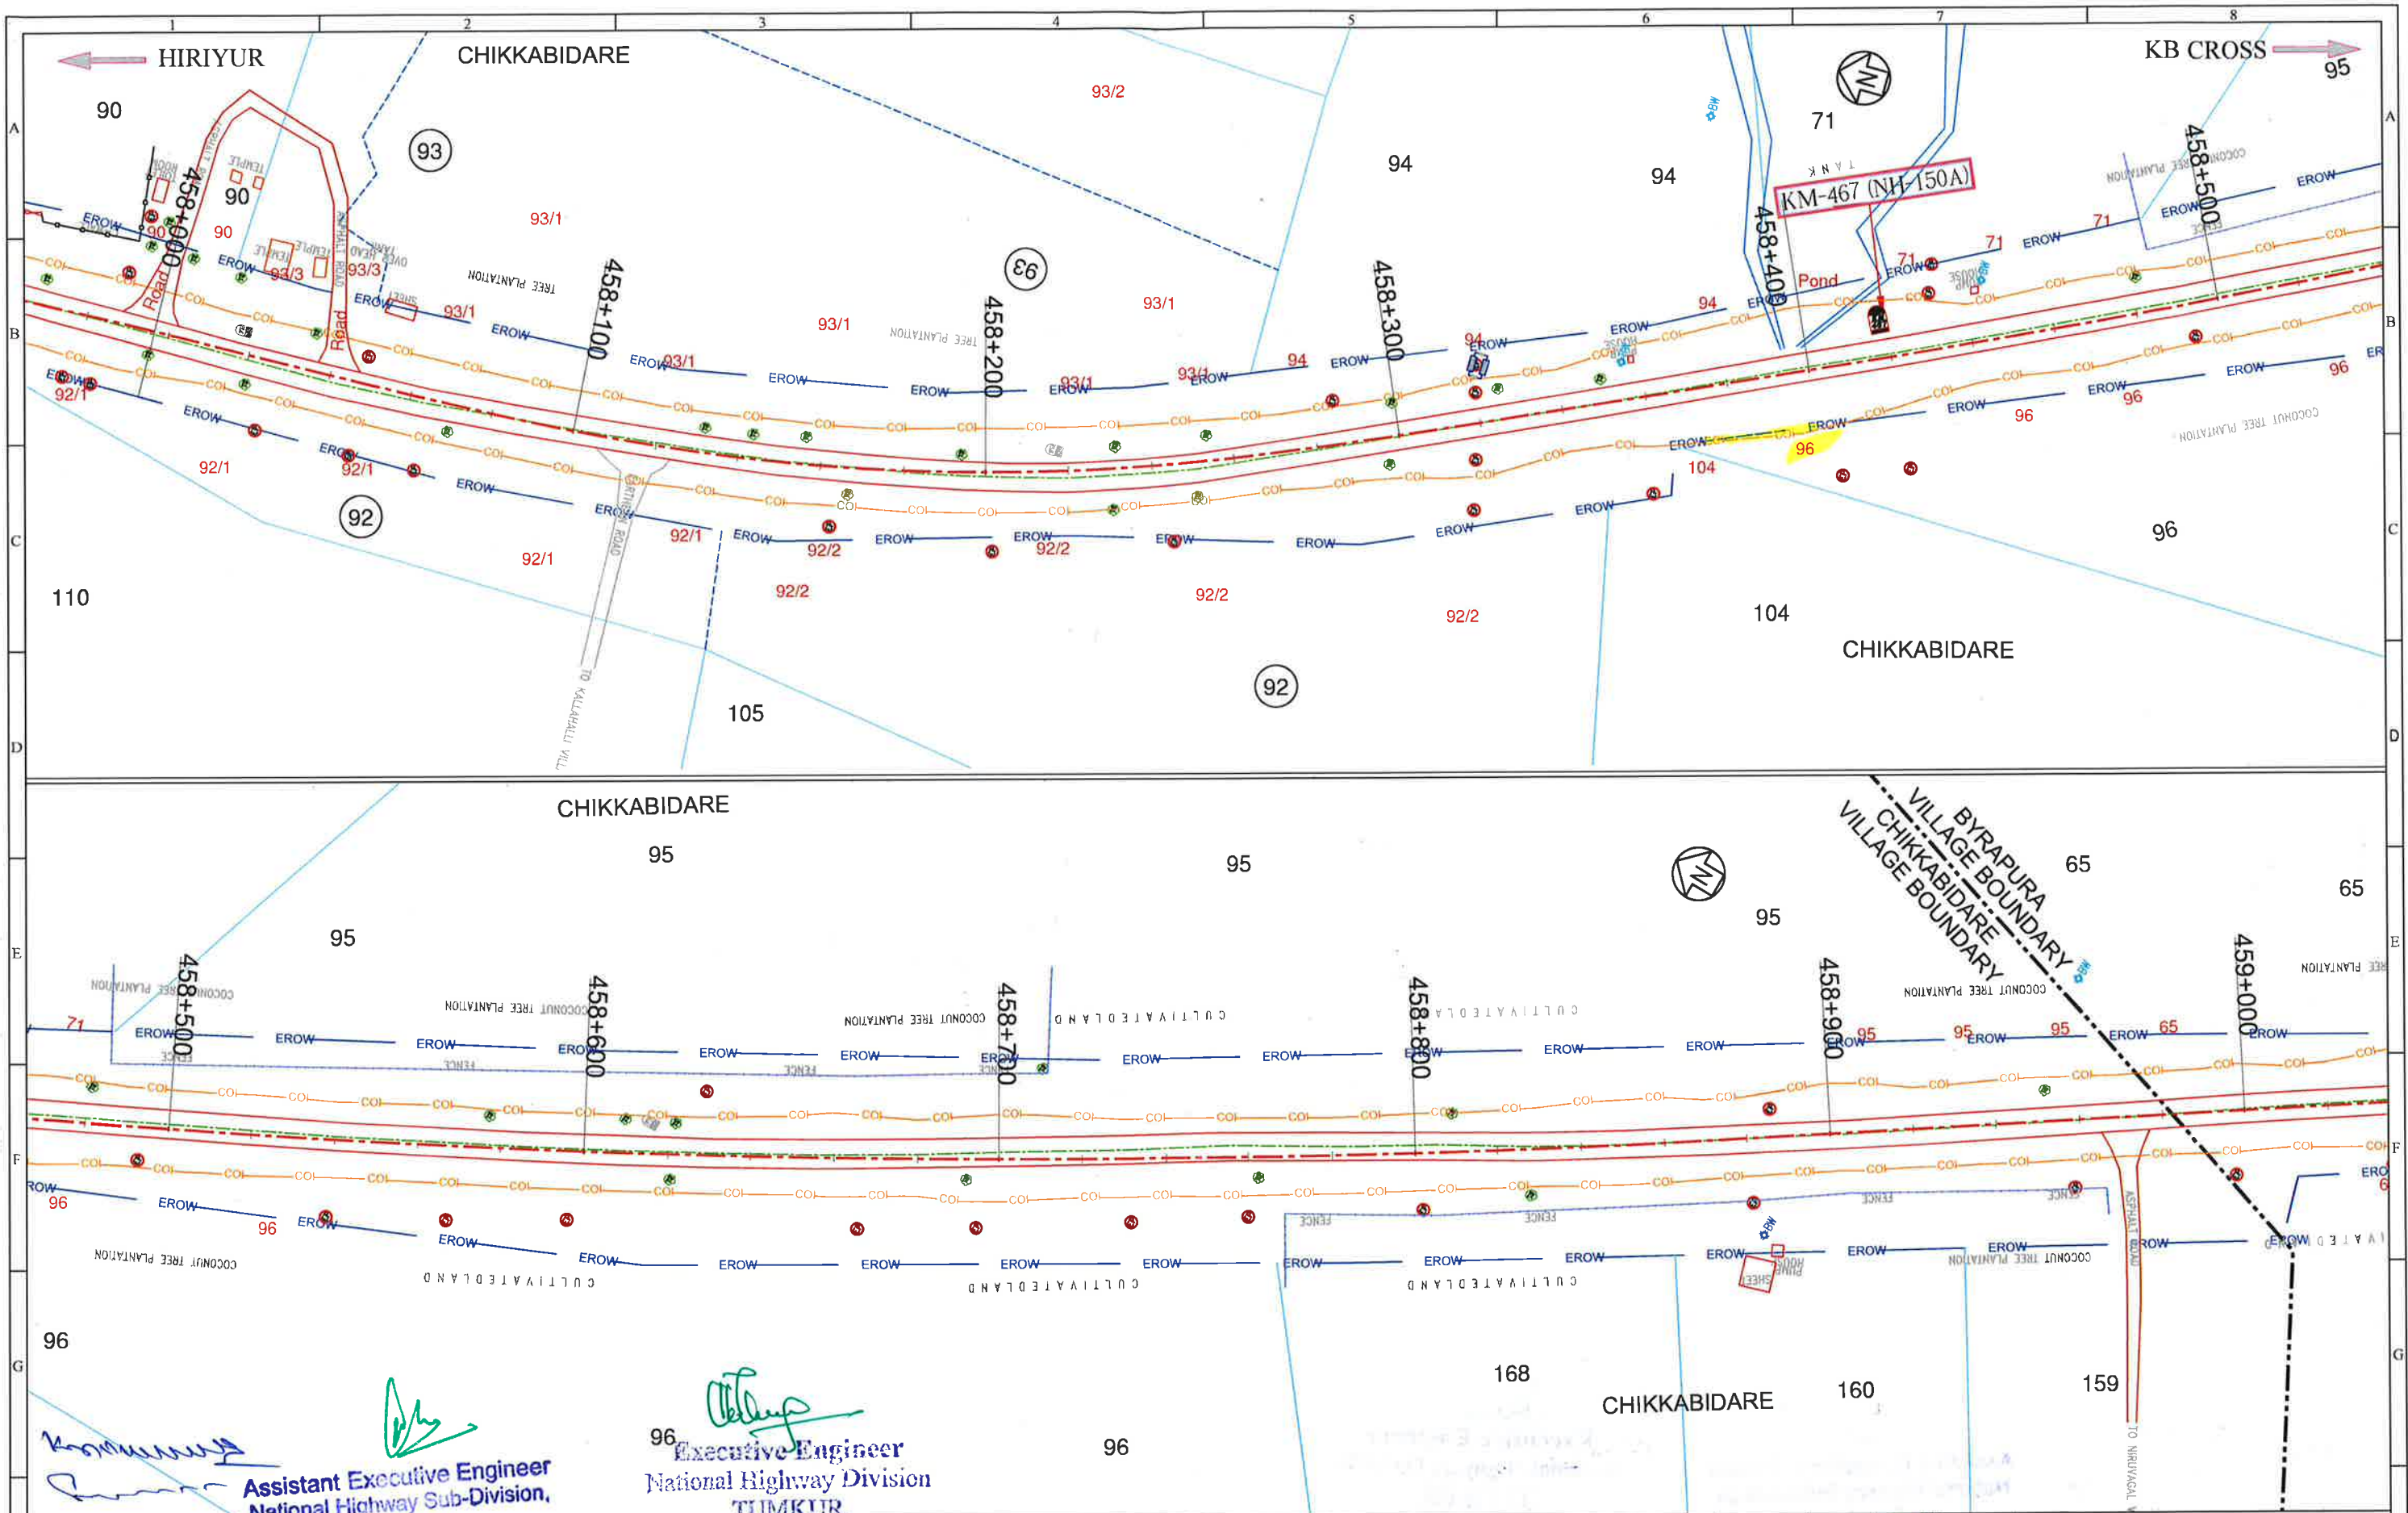

LEGENDS:-

Proposed Center Line	P-ROW
Proposed ROW	COI
Center of Impact	COI
Existing Center Line	COI
Village Name	VILLAGE
Village Boundary	Survey Line
Sub Division	Survey Line
Existing Road	Survey Line
Existing ROW	Survey Line

Survey No	95
Land Acquisition	95/1
Additional Land Acquisition	27
Structures(Religious/Houses/Shops/others)	

NOTES:

- All dimensions are in millimeters or meters unless otherwise specified.
- Dimensions are not to be scaled and only written dimensions to be followed.
- Existing KM stones present at site represents SH-19 chainages.

REV	DATE	DESCRIPTION OF REVISIONS	BY

CLIENT:



Ministry of Road Transport & Highways
Government of India



Government of Karnataka
(PW, P&WT Department)
(National Highways)

CONSULTANT:




FEEDBACK INFRA
Making Infrastructure Happen

Feedback Infra Pvt. Ltd.,
No.14, Langford Garden, 1st Floor,
Langford Avenue, Lalbagh Road,
(Near Richmond Circle)
Bengaluru - 560 025, INDIA
Tel: +91-80-42840500
Fax: +91-80-41320989

The information contained herein is Confidential & Property of Feedback Infra Pvt. Ltd. and not for Publication. The Information is Issued on the Understanding that no part thereof shall be Copied or Communicated to a Third Party without Authorisation in Writing from Feedback Infra Pvt. Ltd.

Drawn by:	GU	STATUS:	LAND ACQUISITION PLAN
Designed by:	KPG	PROJECT:	Consultancy services for Feasibility Study, Detailed Project Report, Survey and Preparation of Land Plan for widening to two lane with paved shoulders Jevergi-Chamarajanagar Section of NH-150A in the State of Karnataka on EPC mode. Package (HIRIYUR TO KB CROSS)
Checked by:	SM	TITLE:	LAND ACQUISITION PLAN Km 458+000 To Km 459+000
Approved By:	MBS	DRG NO.:	FIPL/HI-KBC/NH-150A/683/LAP-17
Scale: 1:1500	Date: June, 2020	REV R0	SHEET 17 of 44

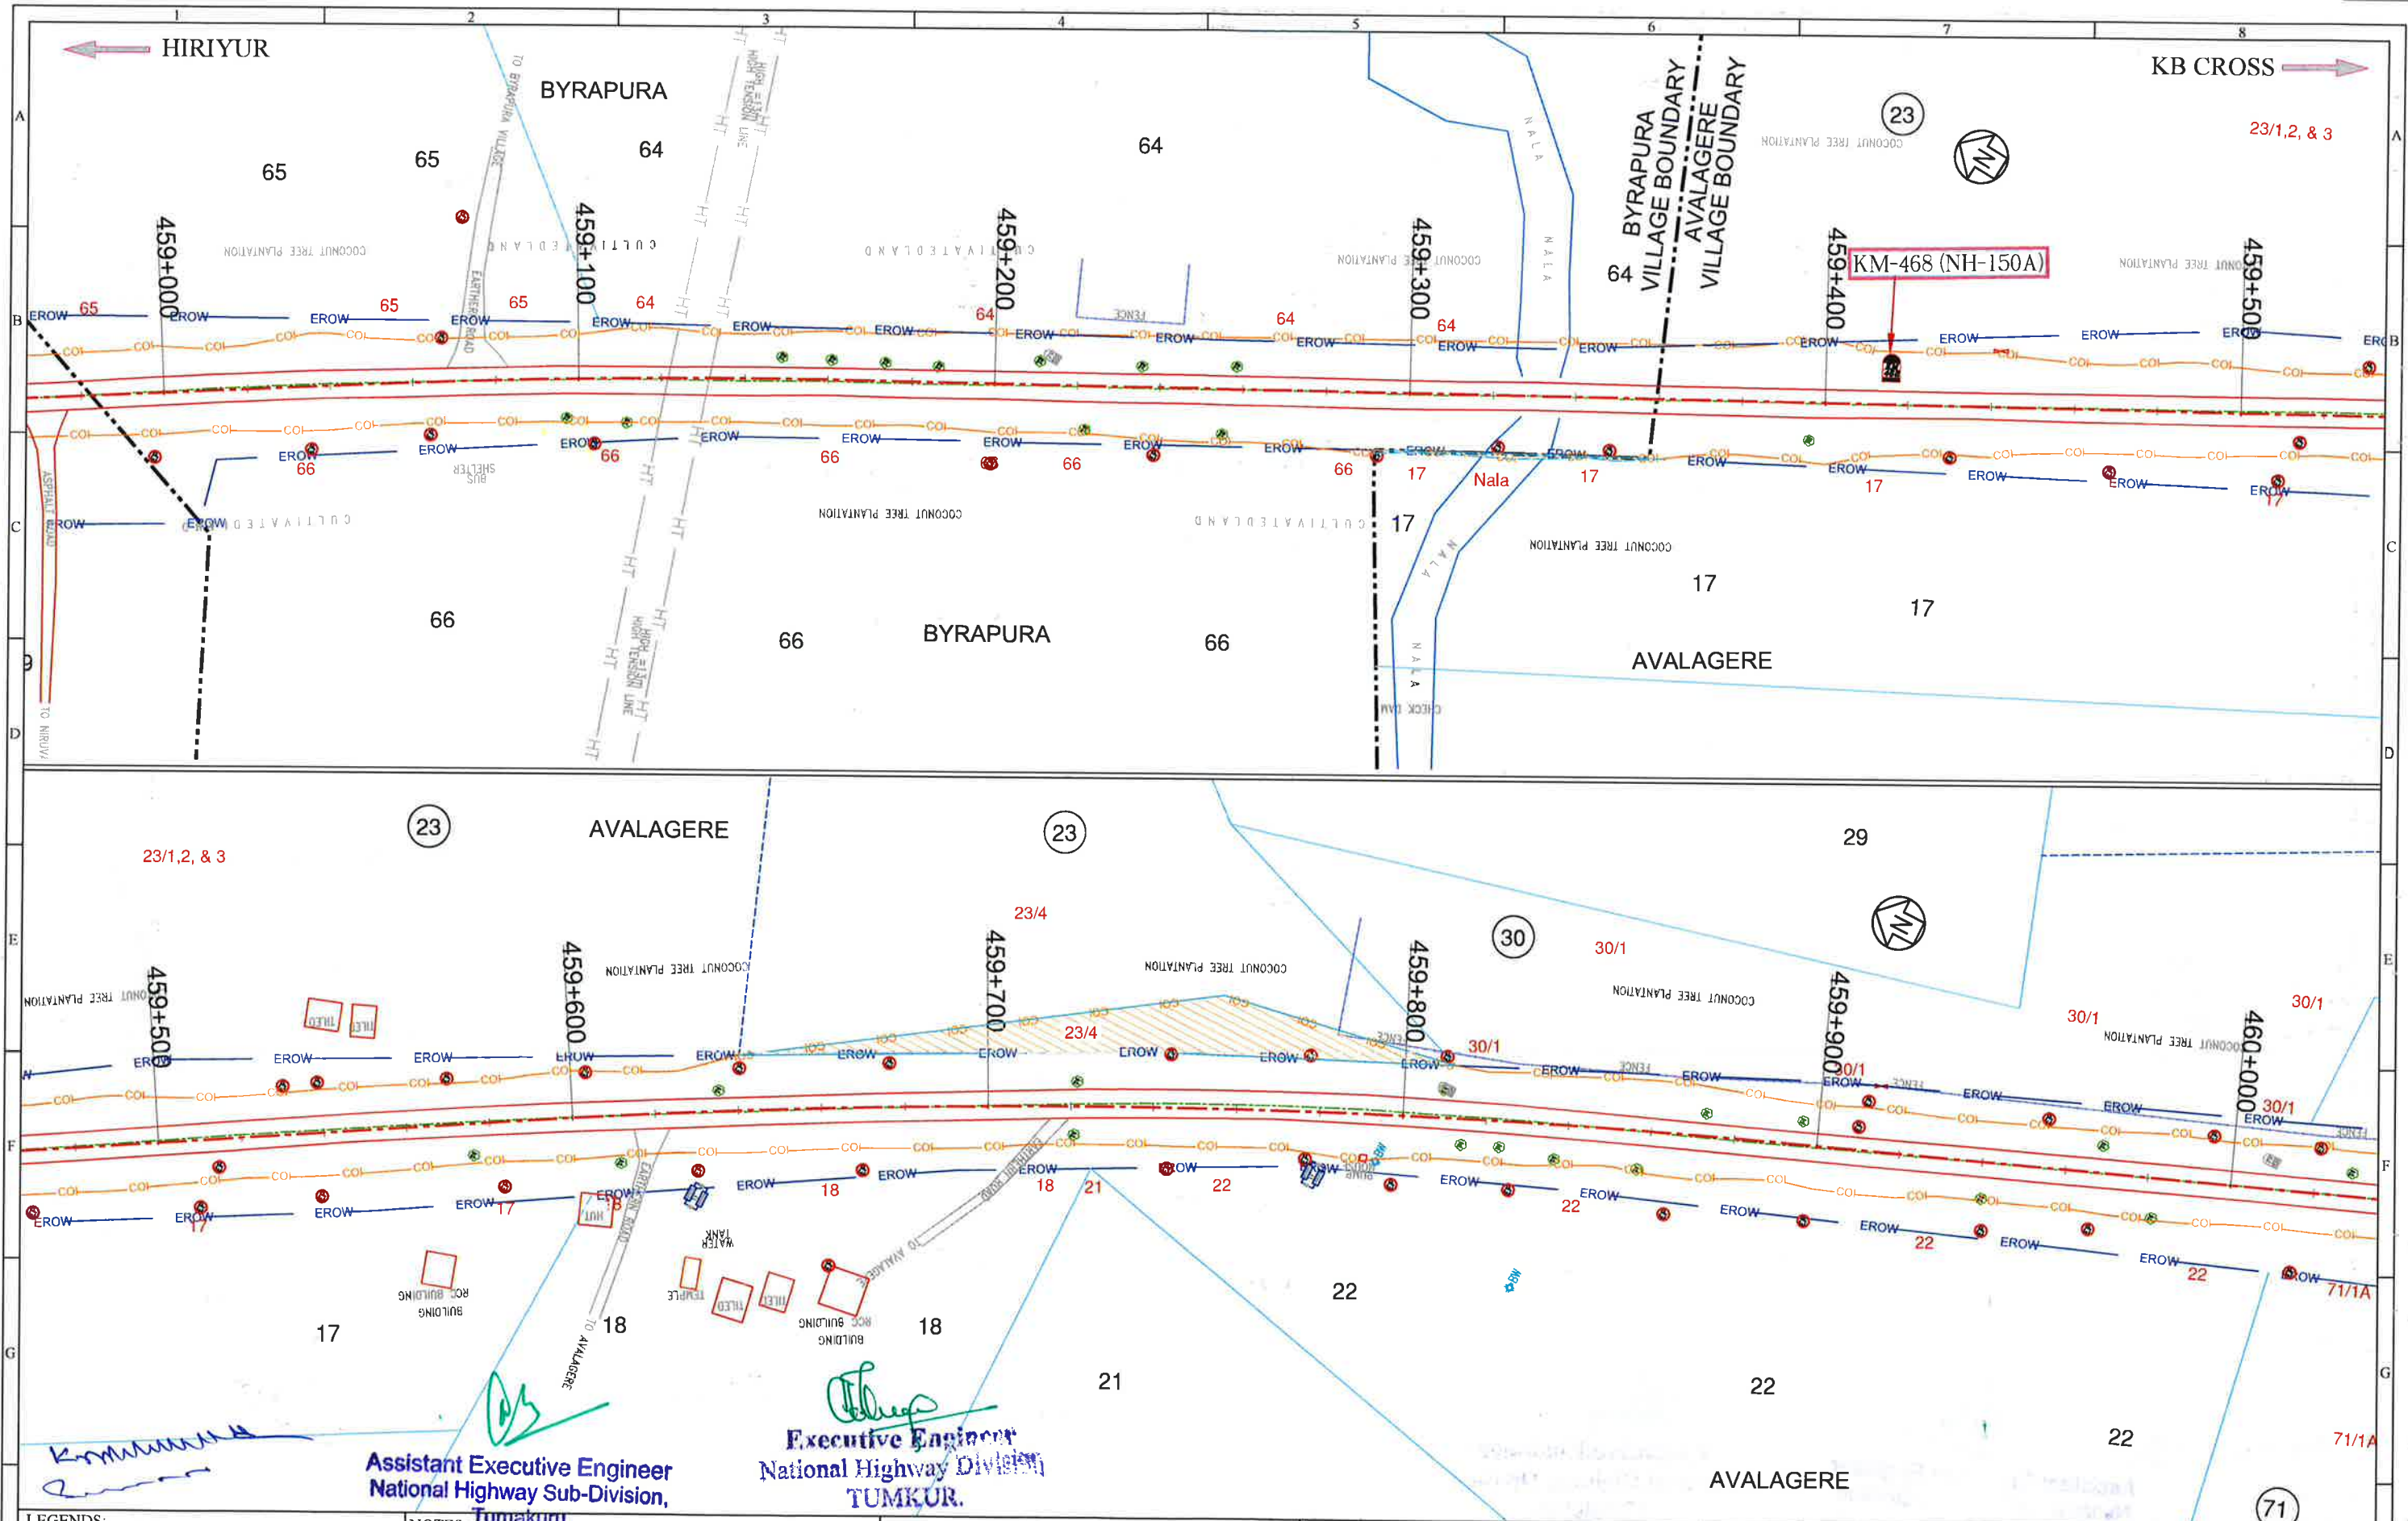

LEGENDS:-

Proposed Center Line	P.ROW
Proposed ROW	COI
Corridor of Impact	COI
Existing Center Line	COI
Village Name	VILLAGE
Village Boundary	HT
Survey Line	HT
Sub Division	HT
Existing Road	HT
Existing ROW	EROW

Survey No: 95
Land Acquisition: 95/1
Additional Land Acquisition: 27
Structures(Religious/Houses/Shops/others):

NOTES:

- All dimensions are in millimeters or meters unless otherwise specified.
- Dimensions are not to be scaled and only written dimensions to be followed.
- Existing KM stones present at site represents SH-19 chainages.

REV	DATE	DESCRIPTION OF REVISIONS	BY

CLIENT:

Government of Karnataka

Ministry of Road Transport & Highways
Government of India

(PW, P&WT Department)
(National Highways)


CONSULTANT:

FEEDBACK INFRA
Making Infrastructure Happen

Feedback Infra Pvt. Ltd.
No.14, Langford Garden, 1st Floor,
Langford Avenue, Lalbagh Road,
(Near Richmond Circle)
Bangalore - 560 025, INDIA
Tel: +91-80-2840550
Fax: +91-80-41320989

The information contained herein is Confidential & Property of Feedback Infra Pvt. Ltd. and not for Publication. The Information is Issued on the Understanding that no part thereof shall be Copied or Communicated to a Third Party without Authorisation in Writing from Feedback Infra Pvt.Ltd.

Drawn by:	GU	STATUS:	LAND ACQUISITION PLAN
Designed by:	KPG	PROJECT:	Consultancy services for Feasibility Study, Detailed Project Report, Survey and Preparation of Land Plan for widening to two lane with paved shoulders Jevergi Chamarajanagar Section of NH-150A in the State of Karnataka on EPC mode. Package (HIRIYUR TO KB CROSS)
Checked by:	SM	TITLE:	LAND ACQUISITION PLAN Km 459+000 To Km 460+000
Approved By:	MBS	DRG NO.:	FIPL/HI-KBC/NH-150A/683/LAP-18
Scale: 1:1500	Date: June, 2020	REV. RO	SHEET 18 of 44

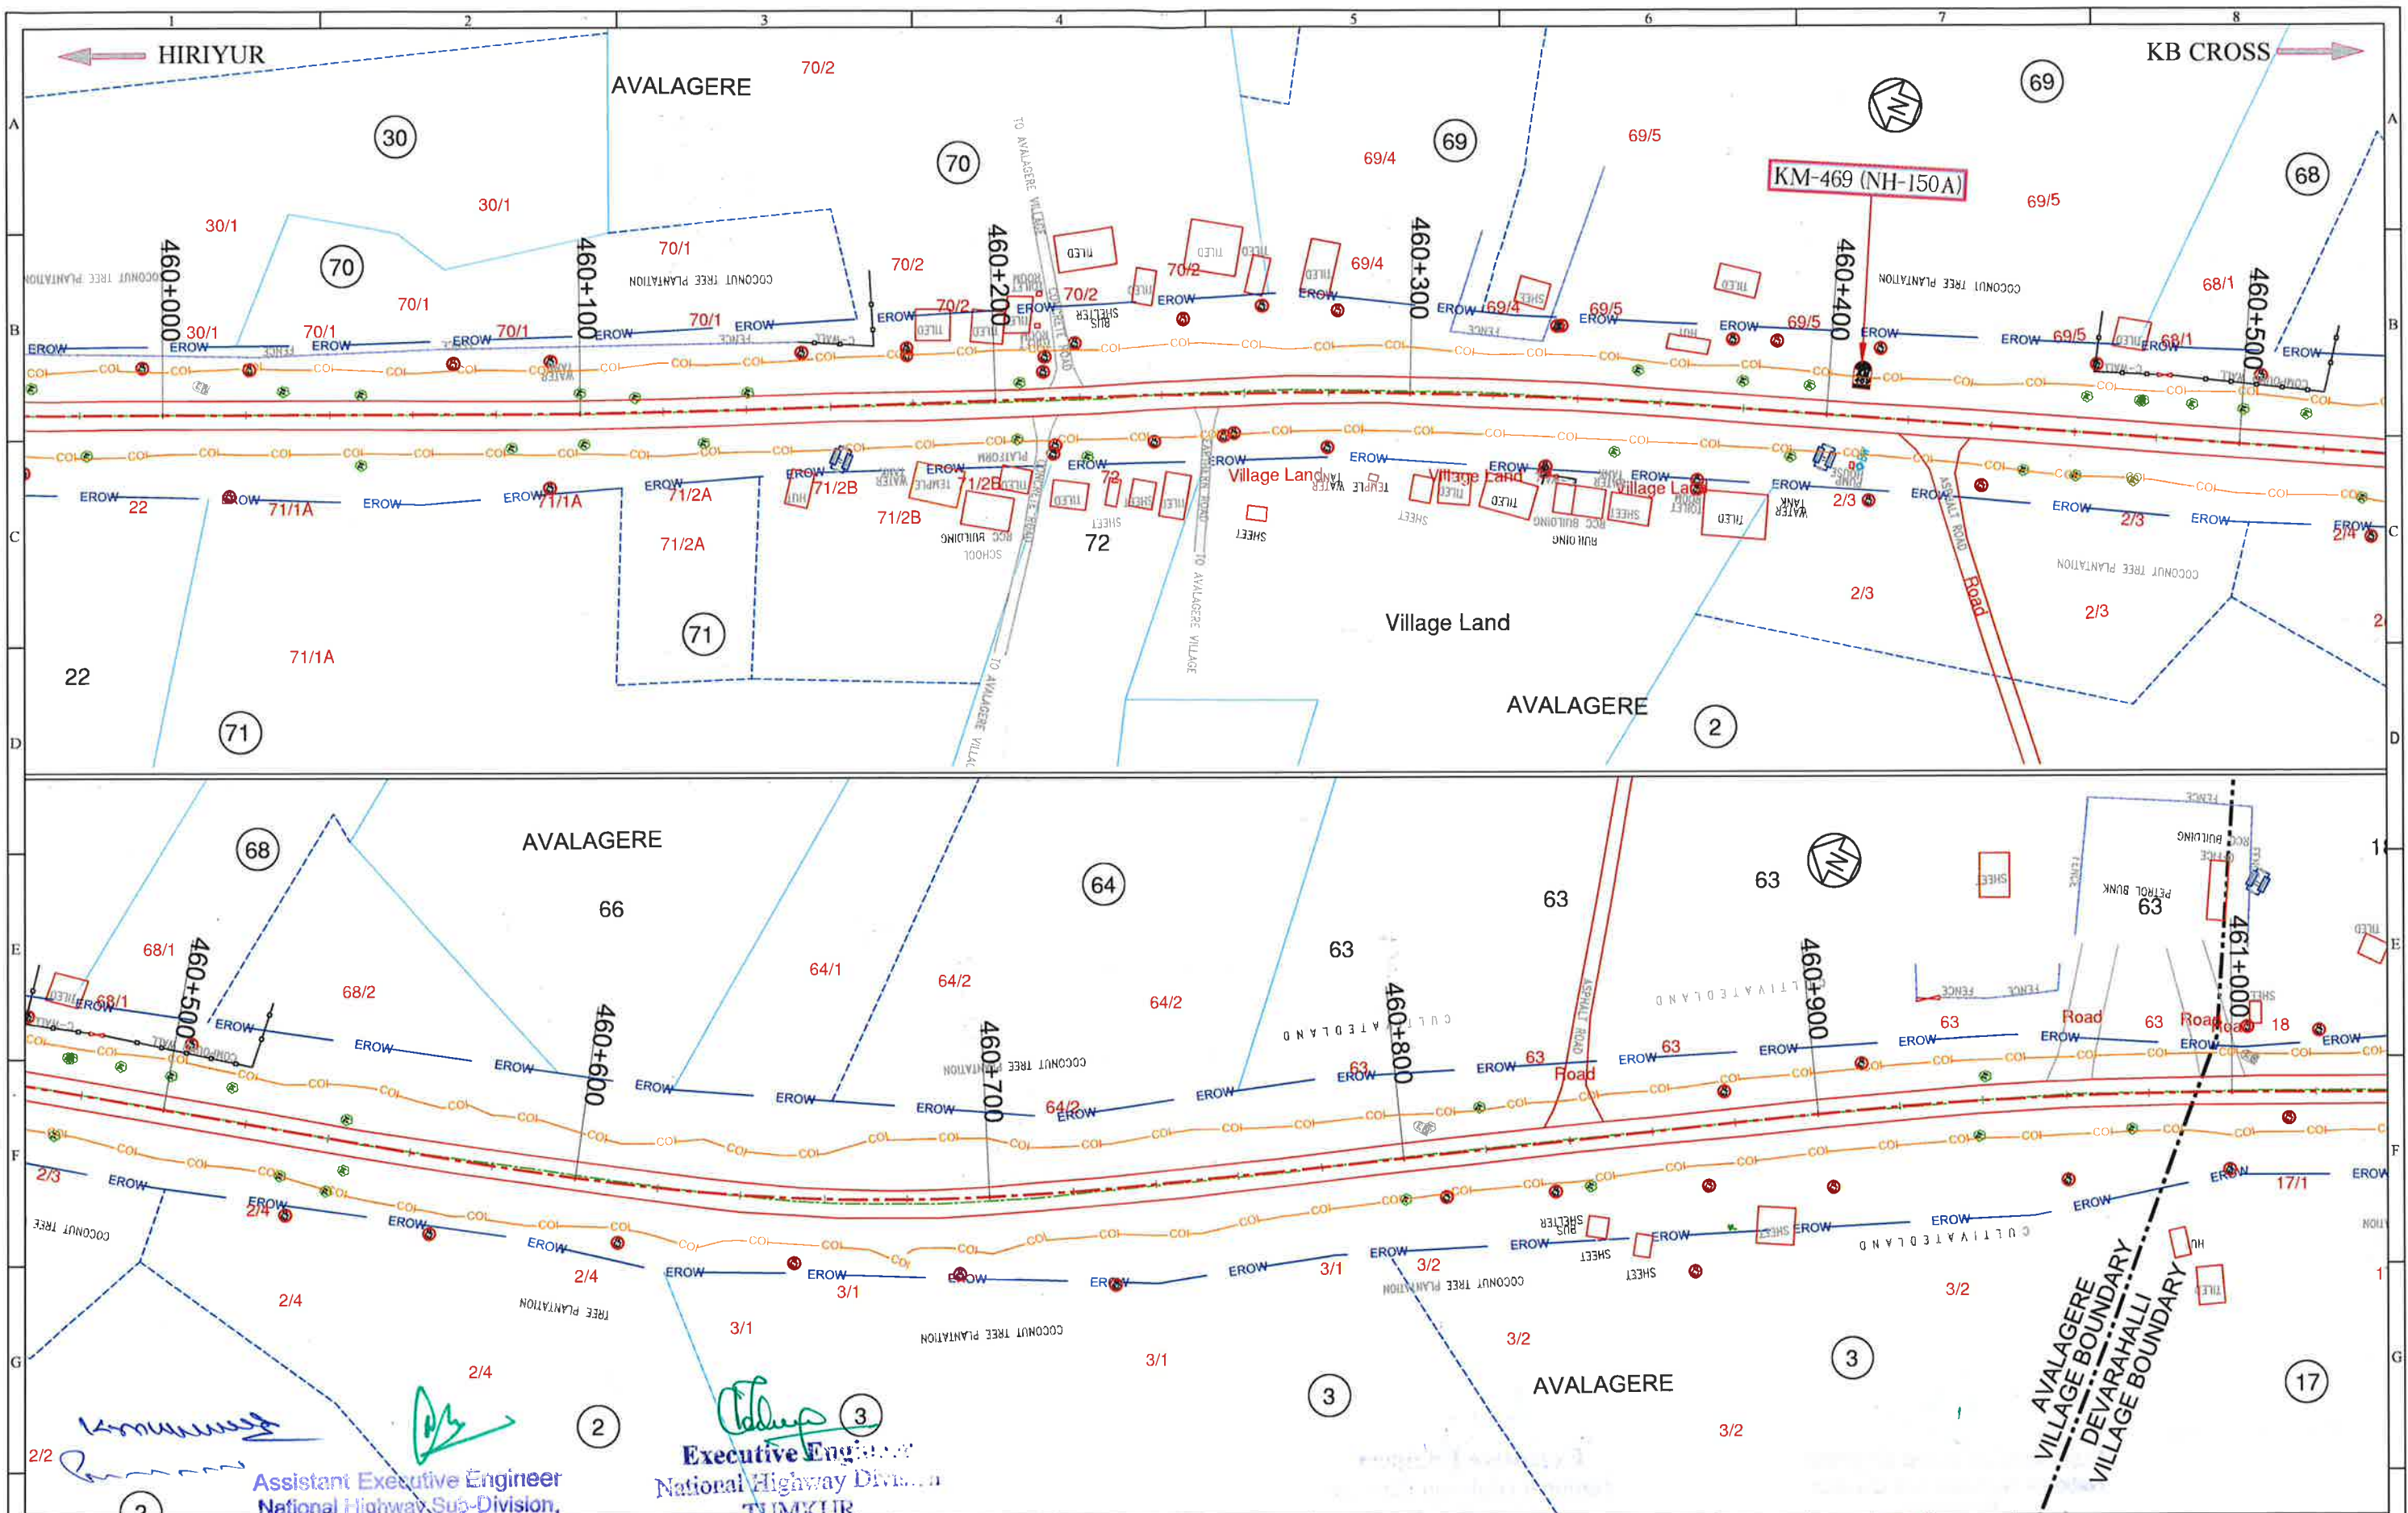

LEGENDS:-

Proposed Center Line	— P.R.O.W —
Proposed ROW	— C.O.I —
Existing Center Line	— V.I.L —
Village Name	VILLAGE
Village Boundary	— V.B —
Survey Line	— S.L —
Sub Division	— S.D —
Existing Road	— E.R.O.W —
Existing ROW	— E.R.O.W —

Survey No 95
Land Acquisition 95/1
Additional Land Acquisition 2/1

Structures(Religious/Houses/Shops/other)

NOTES:

1. All dimensions are in millimeters or meters unless otherwise specified.
2. Dimensions are not to be scaled and only written dimensions to be followed.
3. Existing KM stones present at site represents SH-19 chainages.

REV	DATE	DESCRIPTION OF REVISIONS	BY

CLIENT:

Ministry of Road Transport & Highways
Government of India


Government of Karnataka
(PW, P&WT Department)
(National Highways)

CONSULTANT:

Feedback Infra Pvt. Ltd.
No.14, Langford Garden, 1st Floor,
Langford Avenue, Lalbagh Road,
(Near Richmond Circle)
Bangalore - 560 025, INDIA
Tel: +91-80-42840500
Fax: +91-80-41320589

The information contained herein is Confidential & Property of Feedback Infra Pvt. Ltd. and not for Publication. The Information is issued on the Understanding that no part thereof shall be Copied or Communicated to a Third Party without Authorisation in Writing from Feedback Infra Pvt. Ltd.

Drawn by:	GU	STATUS:	LAND ACQUISITION PLAN
Designed by:	KPG	PROJECT:	Consultancy services for Feasibility Study, Detailed Project Report, Survey and Preparation of Land Plan for widening to two lane with paved shoulders Jevergi-Chamarajanagar Section of NH-150A in the State of Karnataka on EPC mode. Package (HIRIYUR TO KB CROSS)
Checked by:	SM	TITLE:	LAND ACQUISITION PLAN Km 460+000 To Km 461+000
Approved By:	MBS	DRG NO.:	FIPL/HI-KBC/NH-150A/683/LAP-19
Scale: 1:1500	Date: June, 2020	REV R0	SHEET 19 of 44

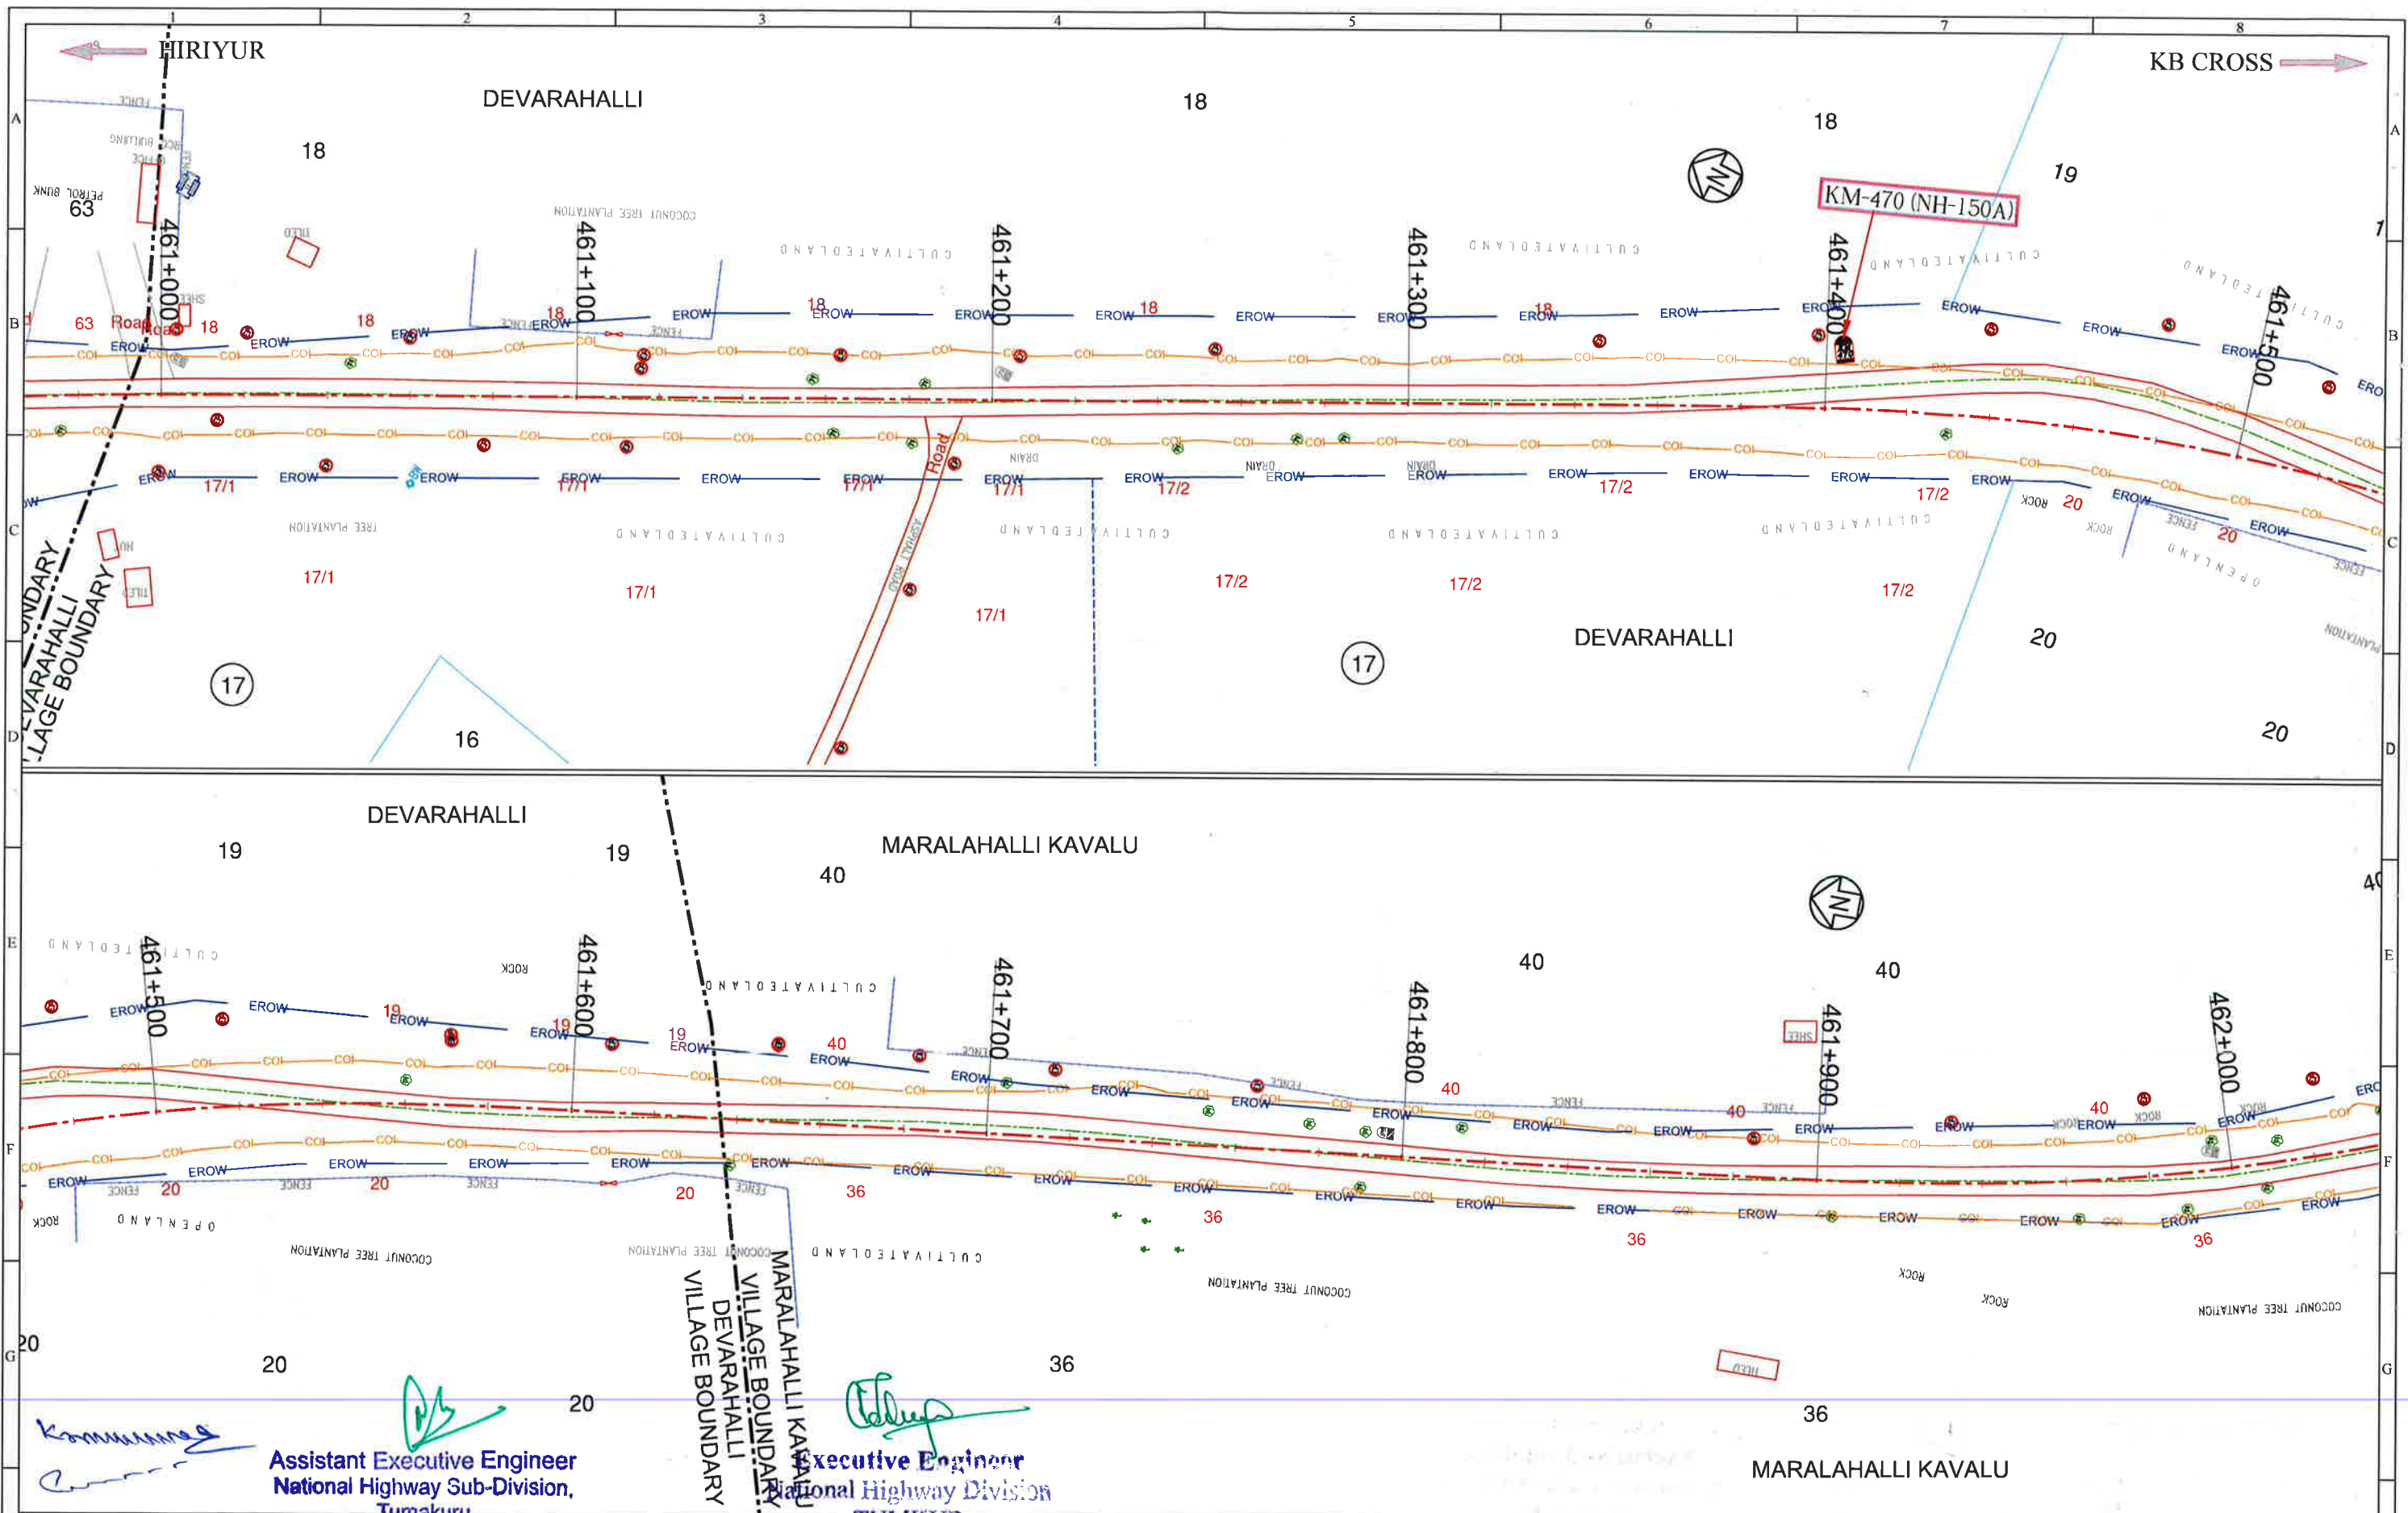

LEGENDS:-

Proposed Center Line	— P.ROW —
Proposed ROW	— COI —
Existing Center Line	— COI —
Village Name	VILLAGE
Village Boundary	—
Survey Line	—
Sub Division	—
Existing Road	— EROW —

NOTES:

- All dimensions are in millimeters or meters unless otherwise specified.
- Dimensions are not to be scaled and only written dimensions to be followed.
- Existing KM stones present at site represents SH-19 chainages.

REV **DATE** **DESCRIPTION OF REVISIONS** **BY**

Government of Karnataka

Ministry of Road Transport & Highways
Government of India



(PW, P&WT Department)
(National Highways)

CONSULTANT


FEEDBACK INFRA
Making Infrastructure Happen

Feedback Infra Pvt. Ltd.
No.14, Langford Garden, 1st Floor,
Langford Avenue, Lalbagh Road,
(Near Richmond Circle)
Bangalore - 560 025, INDIA
Tel: +91-80-42840500
Fax: +91-80-41320889

Drawn by:	GU	STATUS:	LAND ACQUISITION PLAN
Designed by:	KPG	PROJECT:	Consultancy services for Feasibility Study, Detailed Project Report, Survey and Preparation of Land Plan for widening to two lane with paved shoulders Jevegi Chamarajanagar Section of NH-150A in the State of Karnataka on EPC mode. Package (HIRIYUR TO KB CROSS)
Checked by:	SM	TITLE:	LAND ACQUISITION PLAN Km 461+000 To Km 462+000
Approved By:	MBS	DRG NO.:	FIPL/HI-KBC/NH-150A/683/LAP-20
Scale: 1:1500	Date: June 2020	REV. NO	SHEET 20 of 44

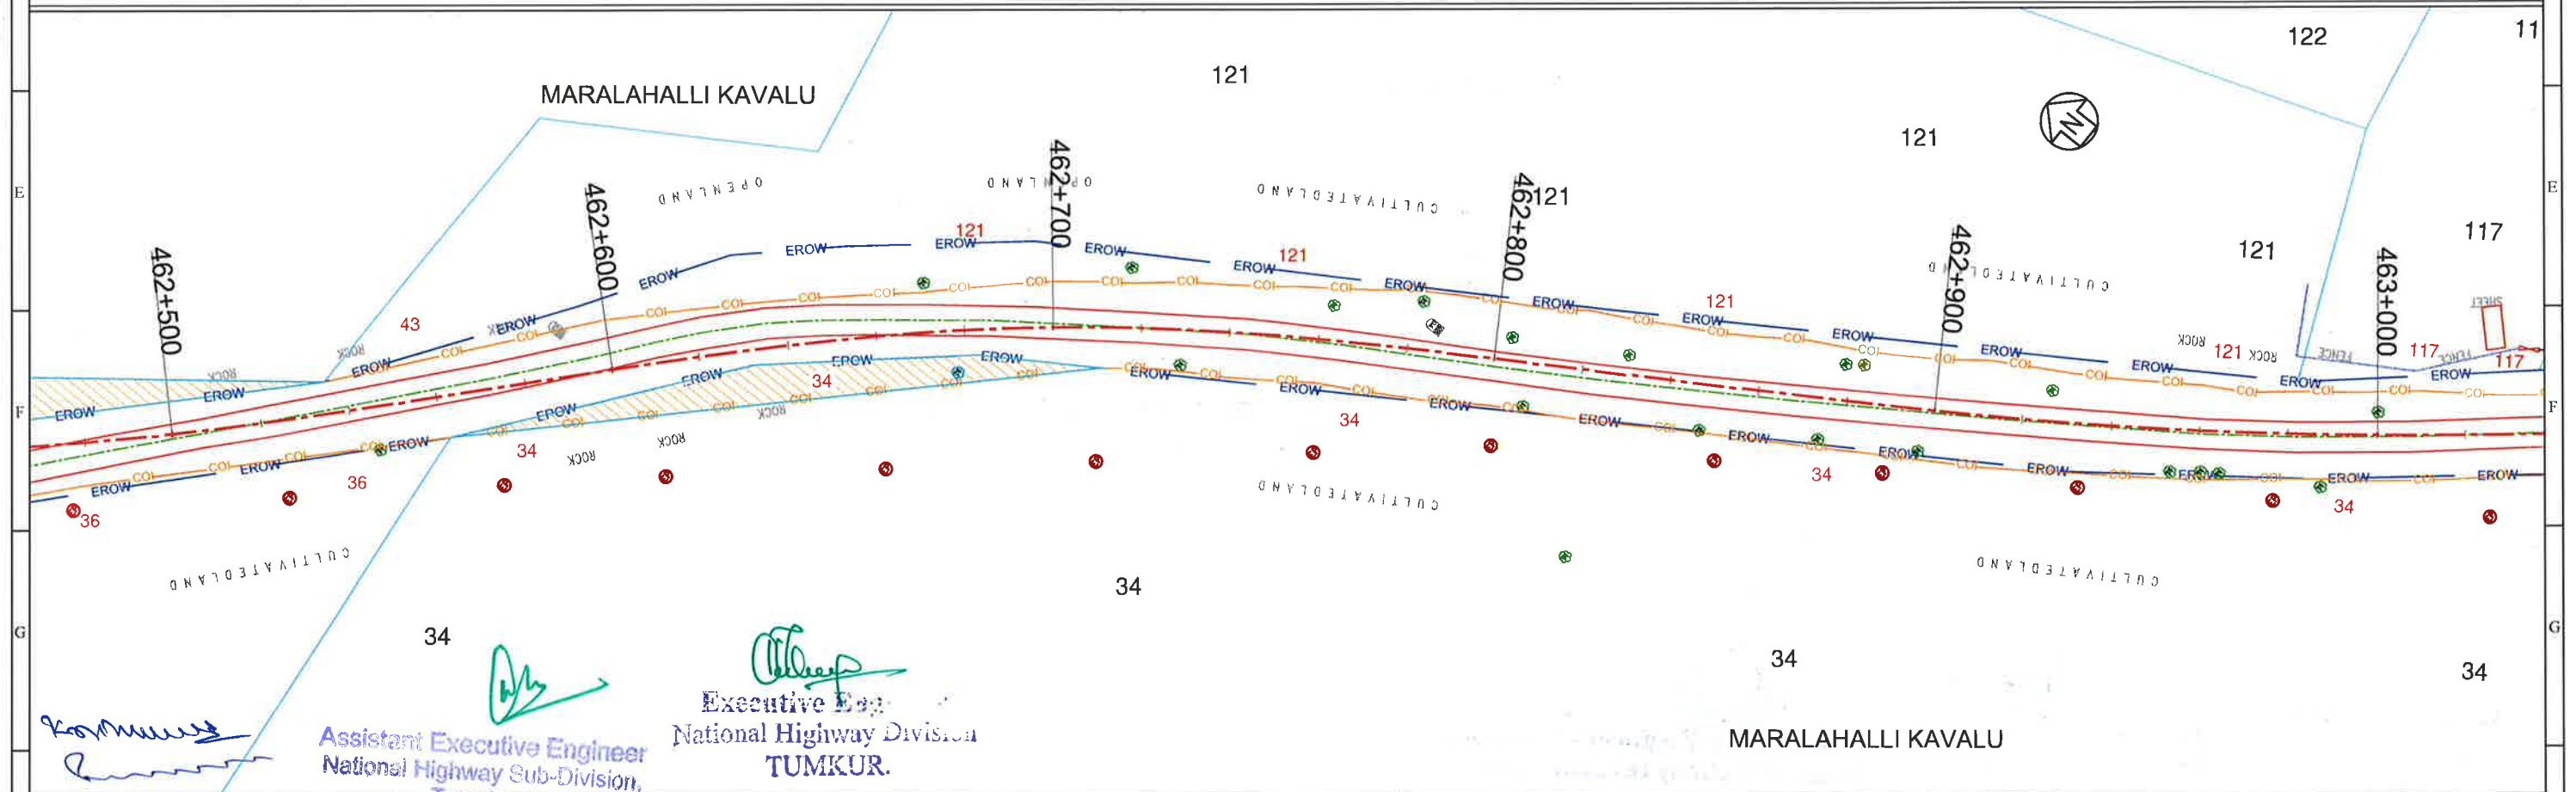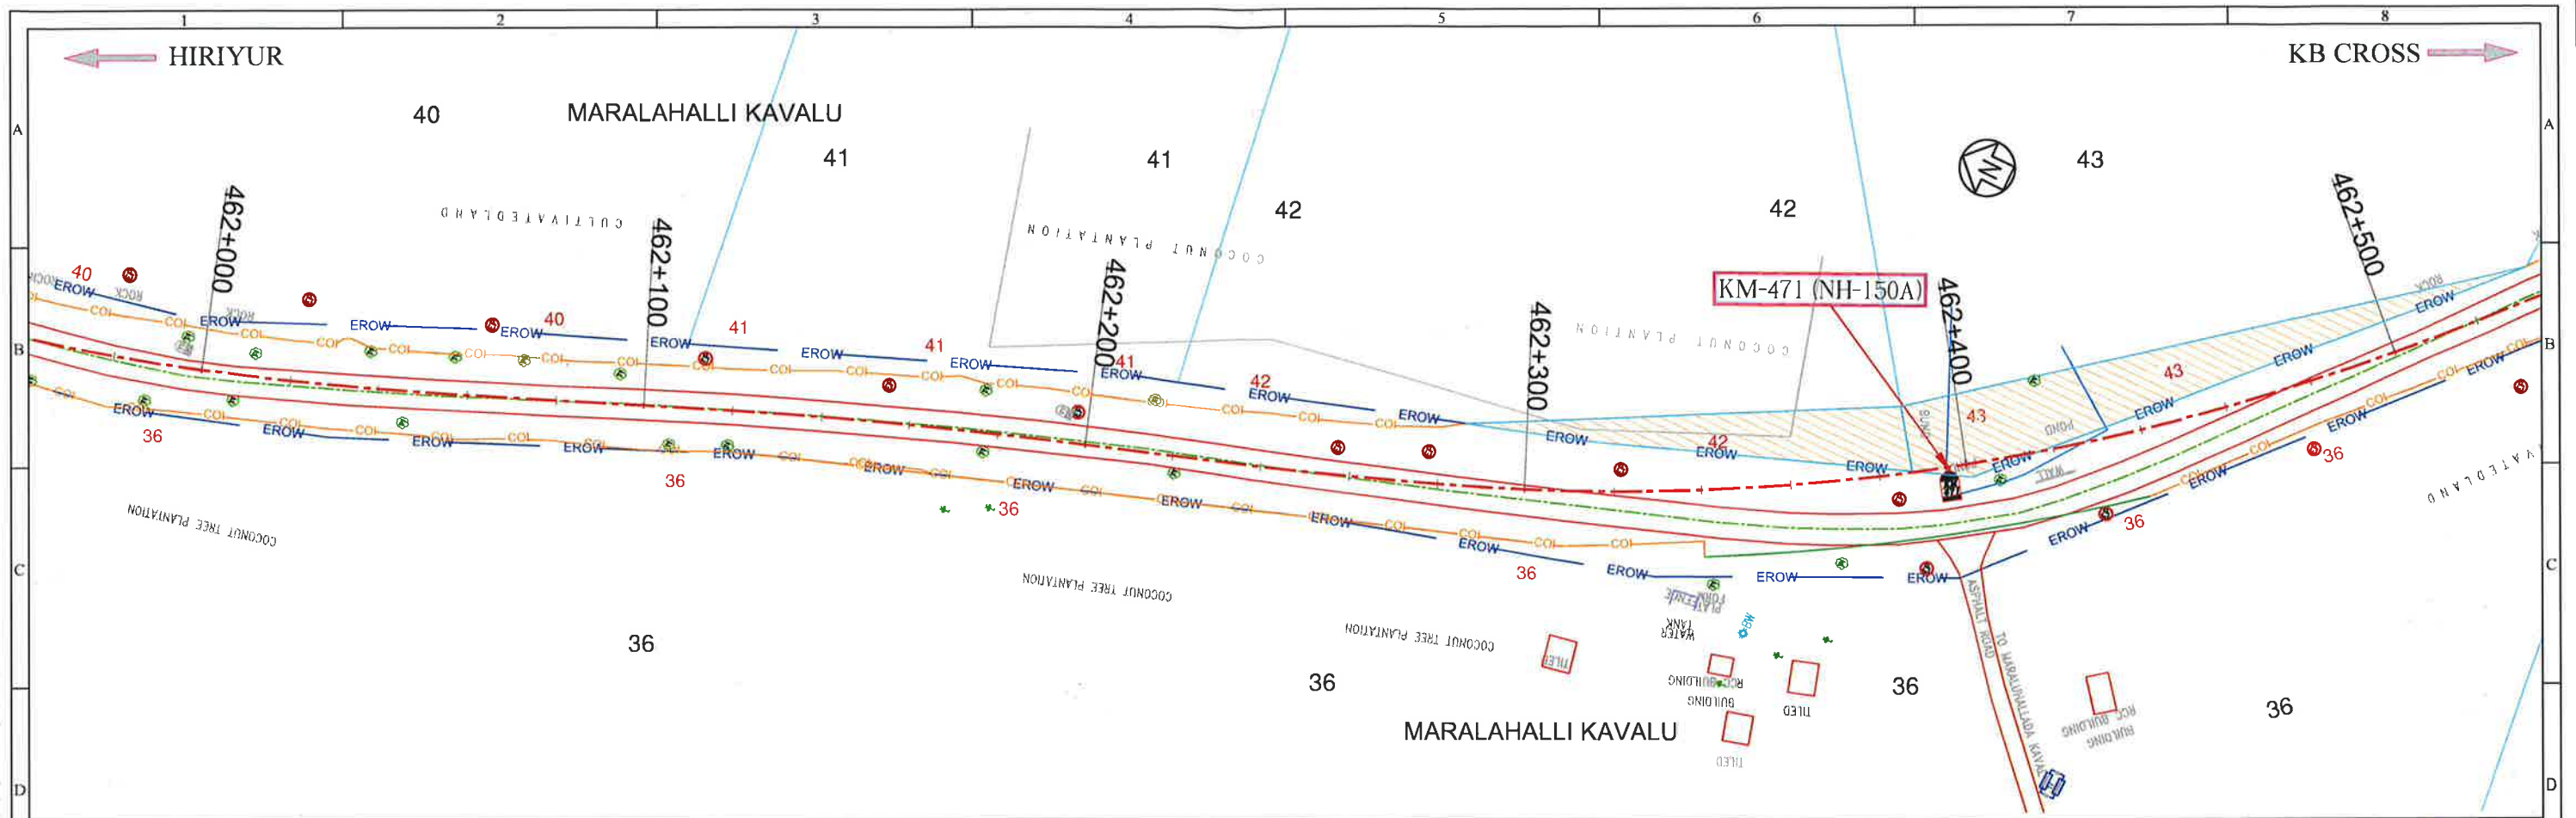

LEGENDS:- Proposed Center Line Proposed ROW Corridor of Impact Existing Center Line Village Boundary Survey Line Sub Division Existing Road Existing ROW		Survey No Land Acquisition Additional Land Acquisition Structures(Religious/Houses/Shops/others)	NOTES 1. All dimensions are in millimeters or meters unless otherwise specified. 2. Dimensions are not to be scaled and only written dimensions to be followed. 3. Existing KM stones present at site represents SH-19 chainages.	CLIENT Ministry of Road Transport & Highways Government of India	Government of Karnataka (PW, P&WT Department) (National Highways)	CONSULTANT FEEDBACK INFRA Making Infrastructure Happen Feedback Infra Pvt. Ltd. No.14, Langford Garden, 1st Floor, Langford Avenue, Lalbagh Road, (Near Richmond Circle) Bangalore - 560 025, INDIA Tel: +91-80-42640500 Fax: +91-80-41320989	Drawn by: GU Designed by: KPG Checked by: SM Approved By: MBS Scale: 1:1500 Date: June, 2020	STATUS: PROJECT: TITLE: DRG NO.: REV. NO.: SHEET NO.:	LAND ACQUISITION PLAN Consultancy services for Feasibility Study, Detailed Project Report, Survey and Preparation of Land Plan for widening to two lane with paved shoulders Jevgeri-Chamarajanagar Section of NH-150A in the State of Karnataka on EPC mode. Package (HIRIYUR TO KB CROSS) LAND ACQUISITION PLAN Km 462+000 To Km 463+000 FIPL/HI-KBC/NH-150A/683/LAP-21 21 of 44
--	--	---	---	---	--	--	---	---	---

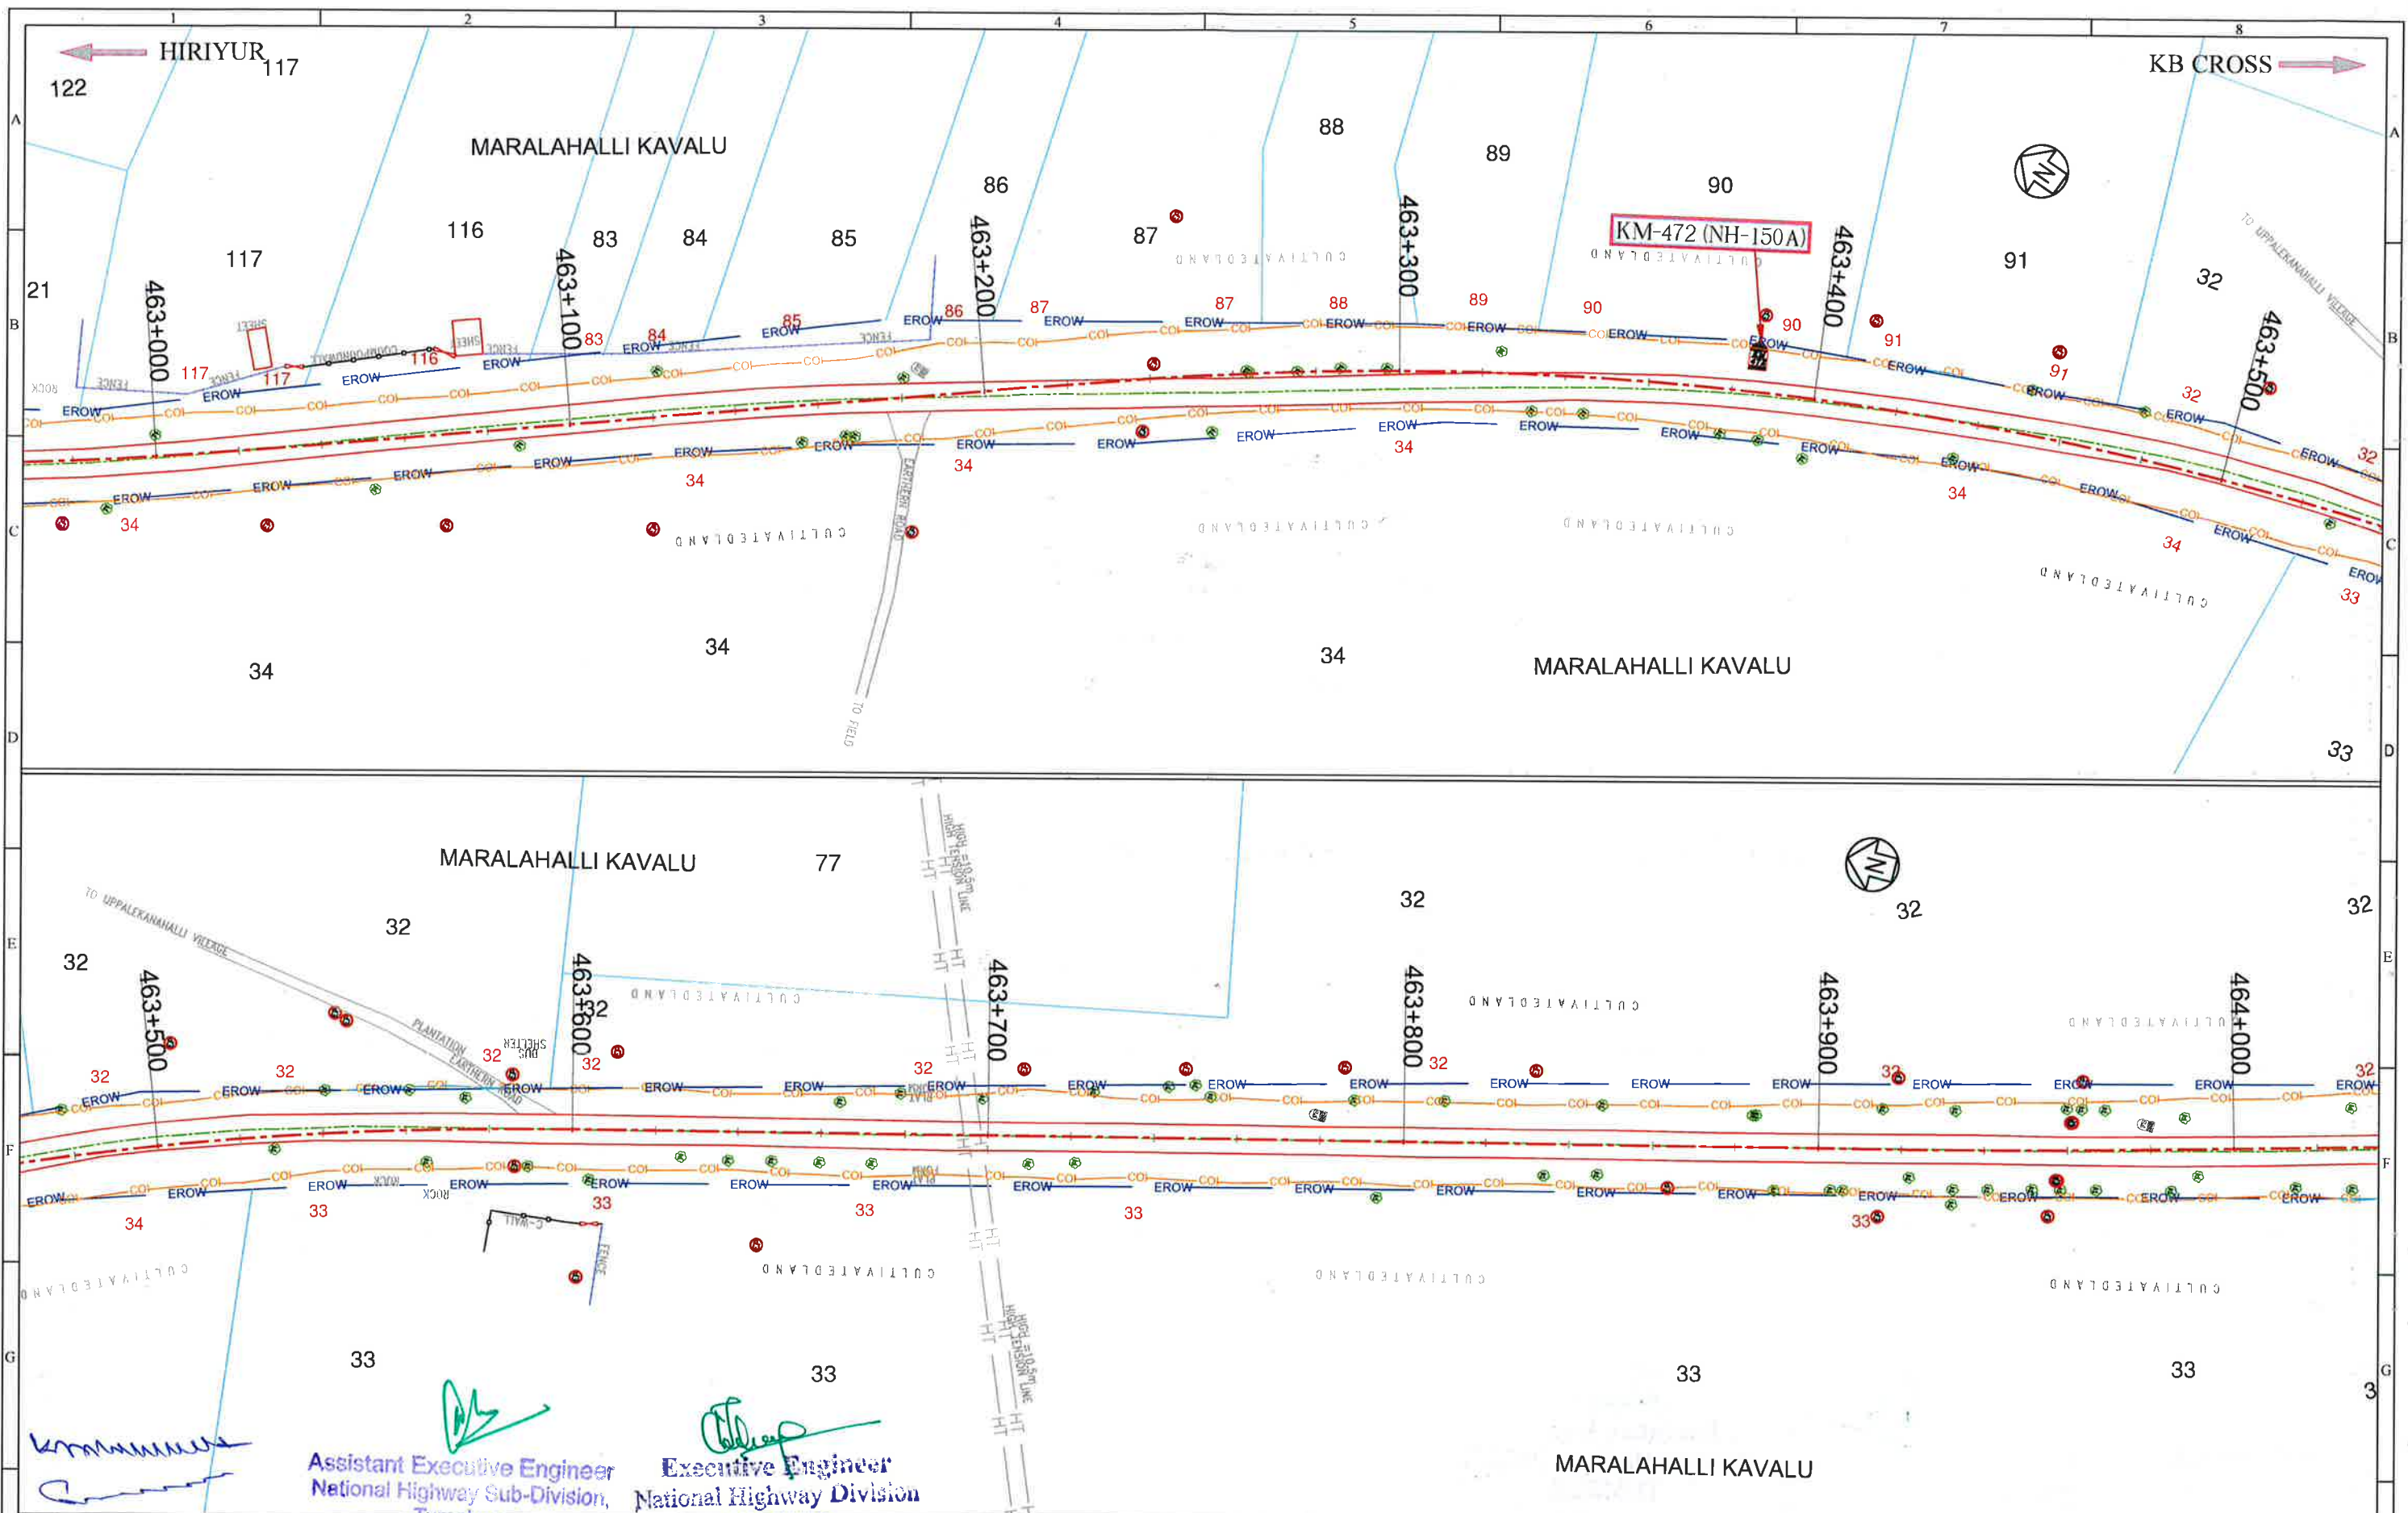

LEGENDS:-

Proposed Center Line	— P.ROW —
Proposed ROW	— COI —
Existing Center Line	— COI —
Village Name	VILLAGE
Village Boundary	—
Survey Line	—
Sub Division	—
Existing Road	—
Existing ROW	— EROW —

Survey No. 95

Land Acquisition 95/1

Additional Land Acquisition 27

Structures (Religious/Houses/Shops/etc.)

NOTES:

- All dimensions are in millimeters or meters unless otherwise specified.
- Dimensions are not to be scaled and only written dimensions to be followed.
- Existing KM stones present at site represents SH-19 chainages.

REV	DATE	DESCRIPTION OF REVISIONS	BY

CLIENT:

Government of Karnataka

Ministry of Road Transport & Highways
Government of India

(PW, P&WT Department)
(National Highways)



CONSULTANT:

FEEDBACK INFRA
Making Infrastructure Happen


Feedback Infra Pvt. Ltd.
No.14, Langford Garden, 1st Floor,
Langford Avenue, Lalbagh Road,
(Near Richmond Circle)
Bangalore - 560 025, INDIA
Tel: +91-80-42840500
Fax: +91-80-41320989

The information contained herein is Confidential & Property of Feedback Infra Pvt. Ltd. and not for Publication. The Information is Issued on the Understanding that no part thereof shall be Copied or Communicated to a Third Party without Authorisation in Writing from Feedback Infra Pvt Ltd.


Drawn by:	GU	STATUS:	LAND ACQUISITION PLAN
Designed by:	KPG	PROJECT:	Consultancy services for Feasibility Study, Detailed Project Report, Survey and Preparation of Land Plan for widening to two lane with paved shoulders Jevergi-Chamarajanagar Section of NH-150A in the State of Karnataka on EPC mode. Package (HIRIYUR TO KB CROSS)
Checked by:	SM	TITLE:	LAND ACQUISITION PLAN Km 463+000 To Km 464+000
Approved By:	MBS	DRG NO.:	FIPL/HI-KBC/NH-150A/683/LAP-22
Scale: 1:1500	Date: June, 2020	REV. R0	SHEET 22 of 44

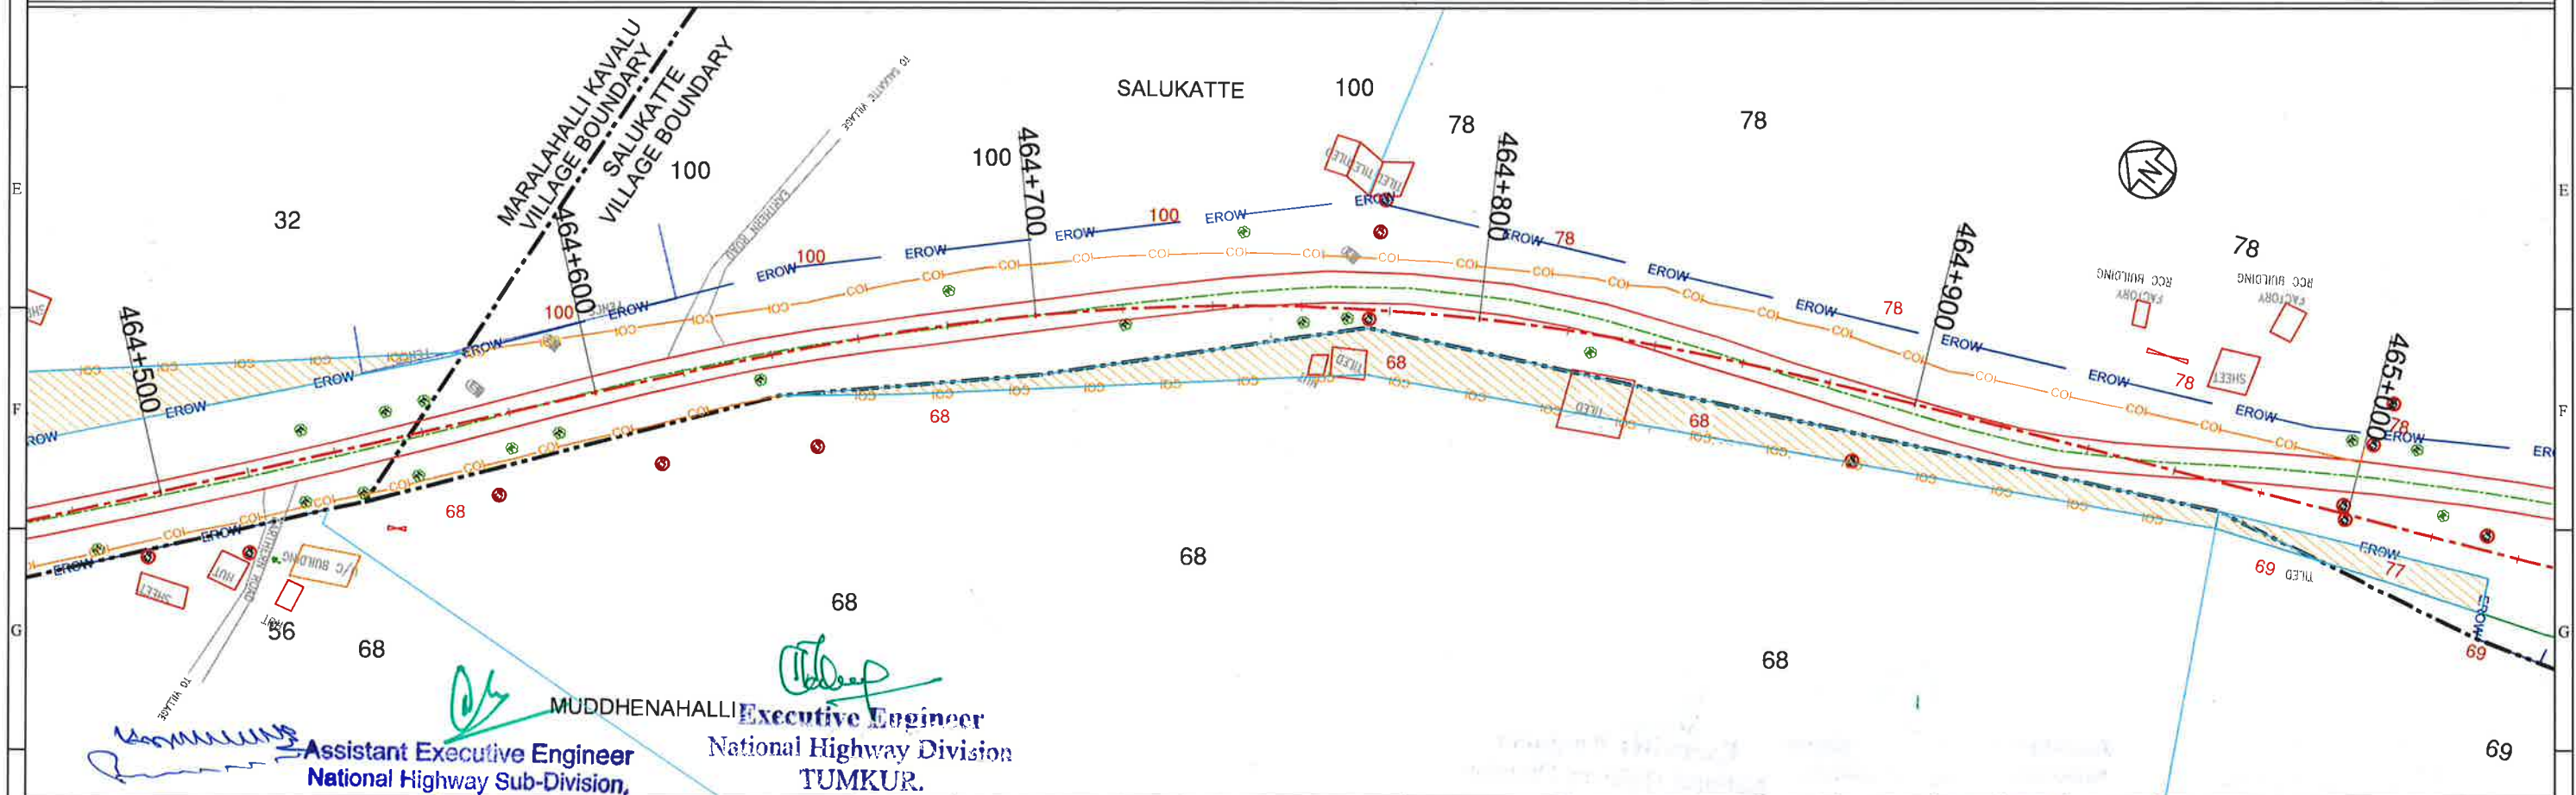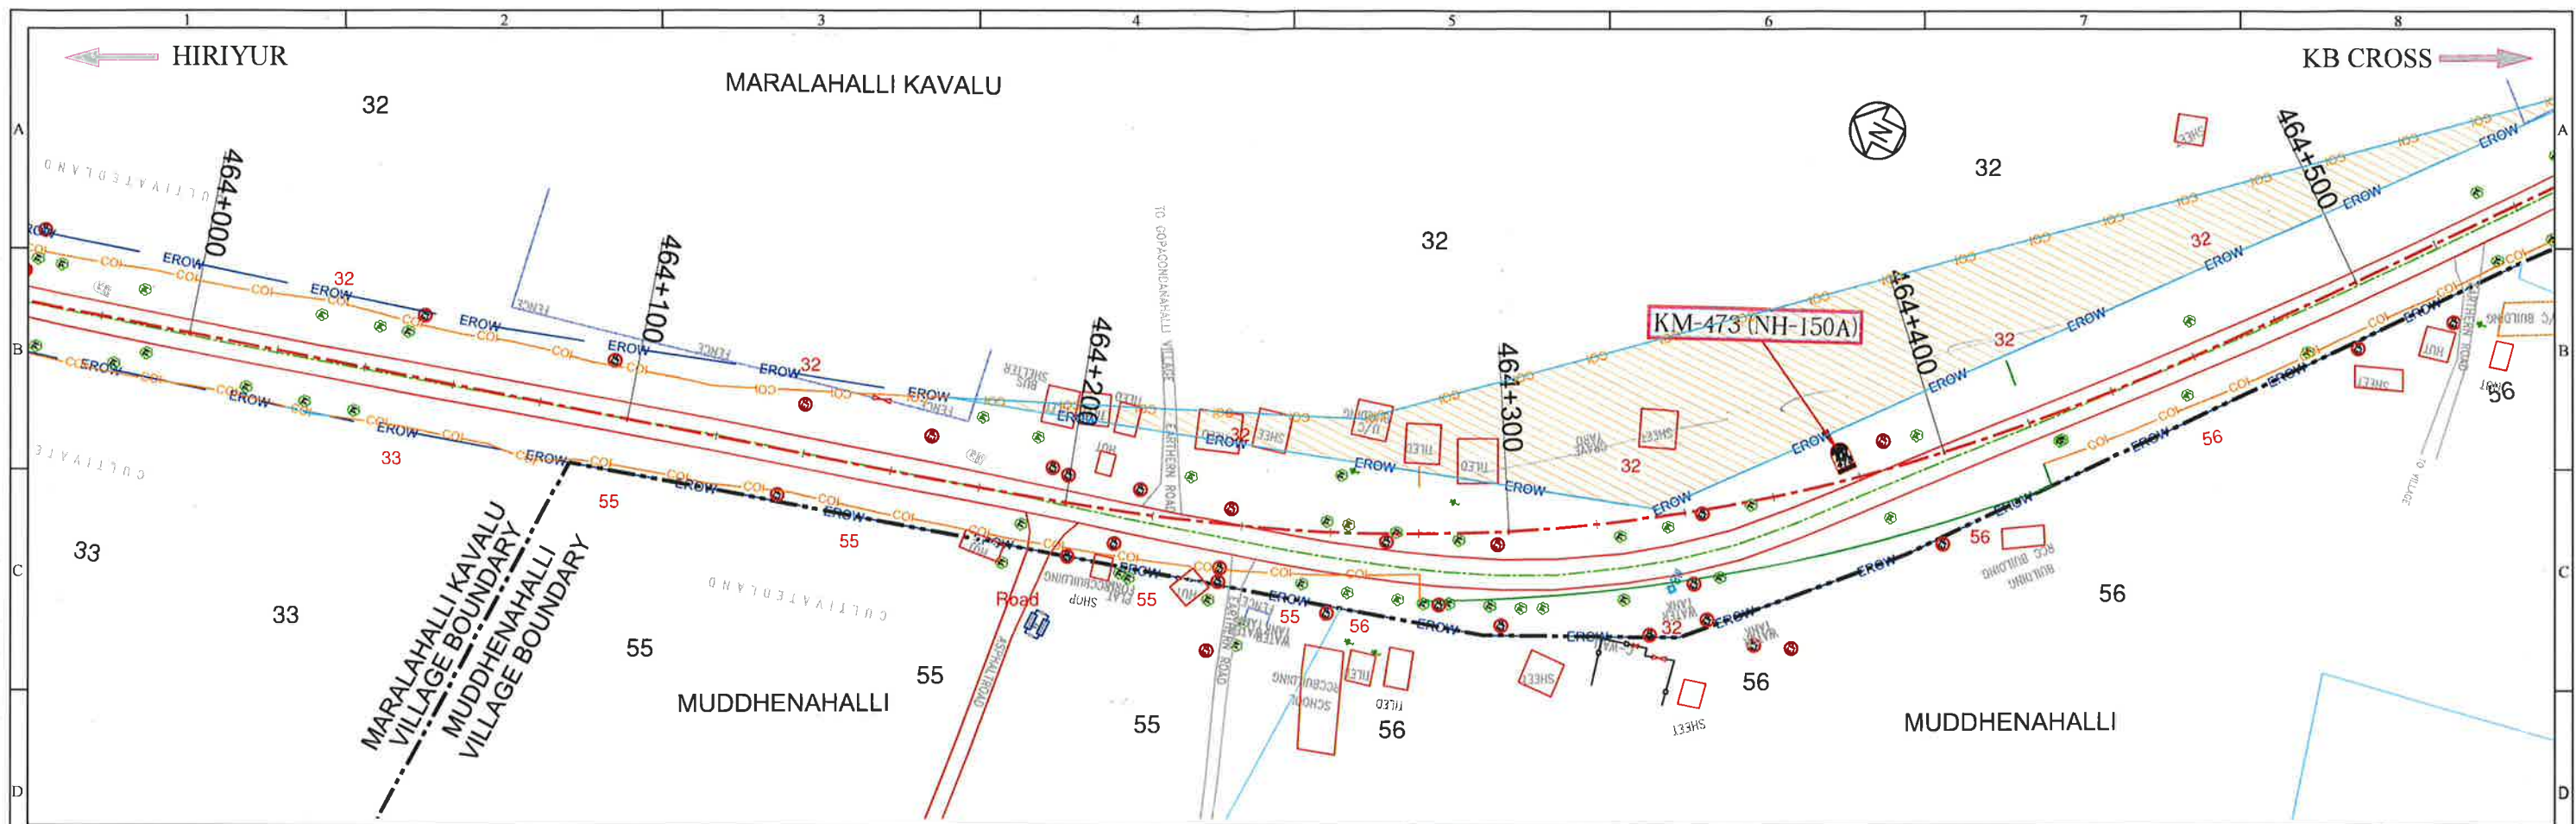

LEGENDS:- Proposed Center Line Proposed ROW Corridor of Impact Existing Center Line Village Name Village Boundary Survey Line Sub Division Existing Road Existing ROW		Survey No Land Acquisition Additional Land Acquisition Structures(Religious/ Houses/Shops/others)	95 95/1 24 [Symbol]	1. All dimensions are in millimeters or meters unless otherwise specified. 2. Dimensions are not to be scaled and only written dimensions to be followed. 3. Existing KM stones present at site represents SH-19 chainages.	CLIENT Ministry of Road Transport & Highways Government of India (PW, P&WT Department) (National Highways)		CONSULTANT Feedback Infra Pvt. Ltd. No.14, Langford Garden, 1st Floor, Langford Avenue, Lalbagh Road, (Near Richmond Circle) Bangalore - 560 025, INDIA Tel: +91-80-42640500 Fax: +91-80-41320989 The information contained herein is Confidential & Property of Feedback Infra Pvt. Ltd. and not for Publication. The Information is issued on the Understanding that no part thereof shall be Copied or Communicated to a Third Party without Authorisation in Writing from Feedback Infra Pvt Ltd.	Drawn by: GU Designed by: KPG Checked by: SM Approved By: MBS Scale: 1:1500 Date: June, 2020	STATUS: [Signature] PROJECT: [Signature] TITLE: LAND ACQUISITION PLAN Km 464+000 To Km 465+000 DRG NO: FIPL/H-KBC/NH-150A/683/LAP-23 REV. SHEET RO 23 of 44
--	--	---	------------------------------	---	---	--	--	---	--

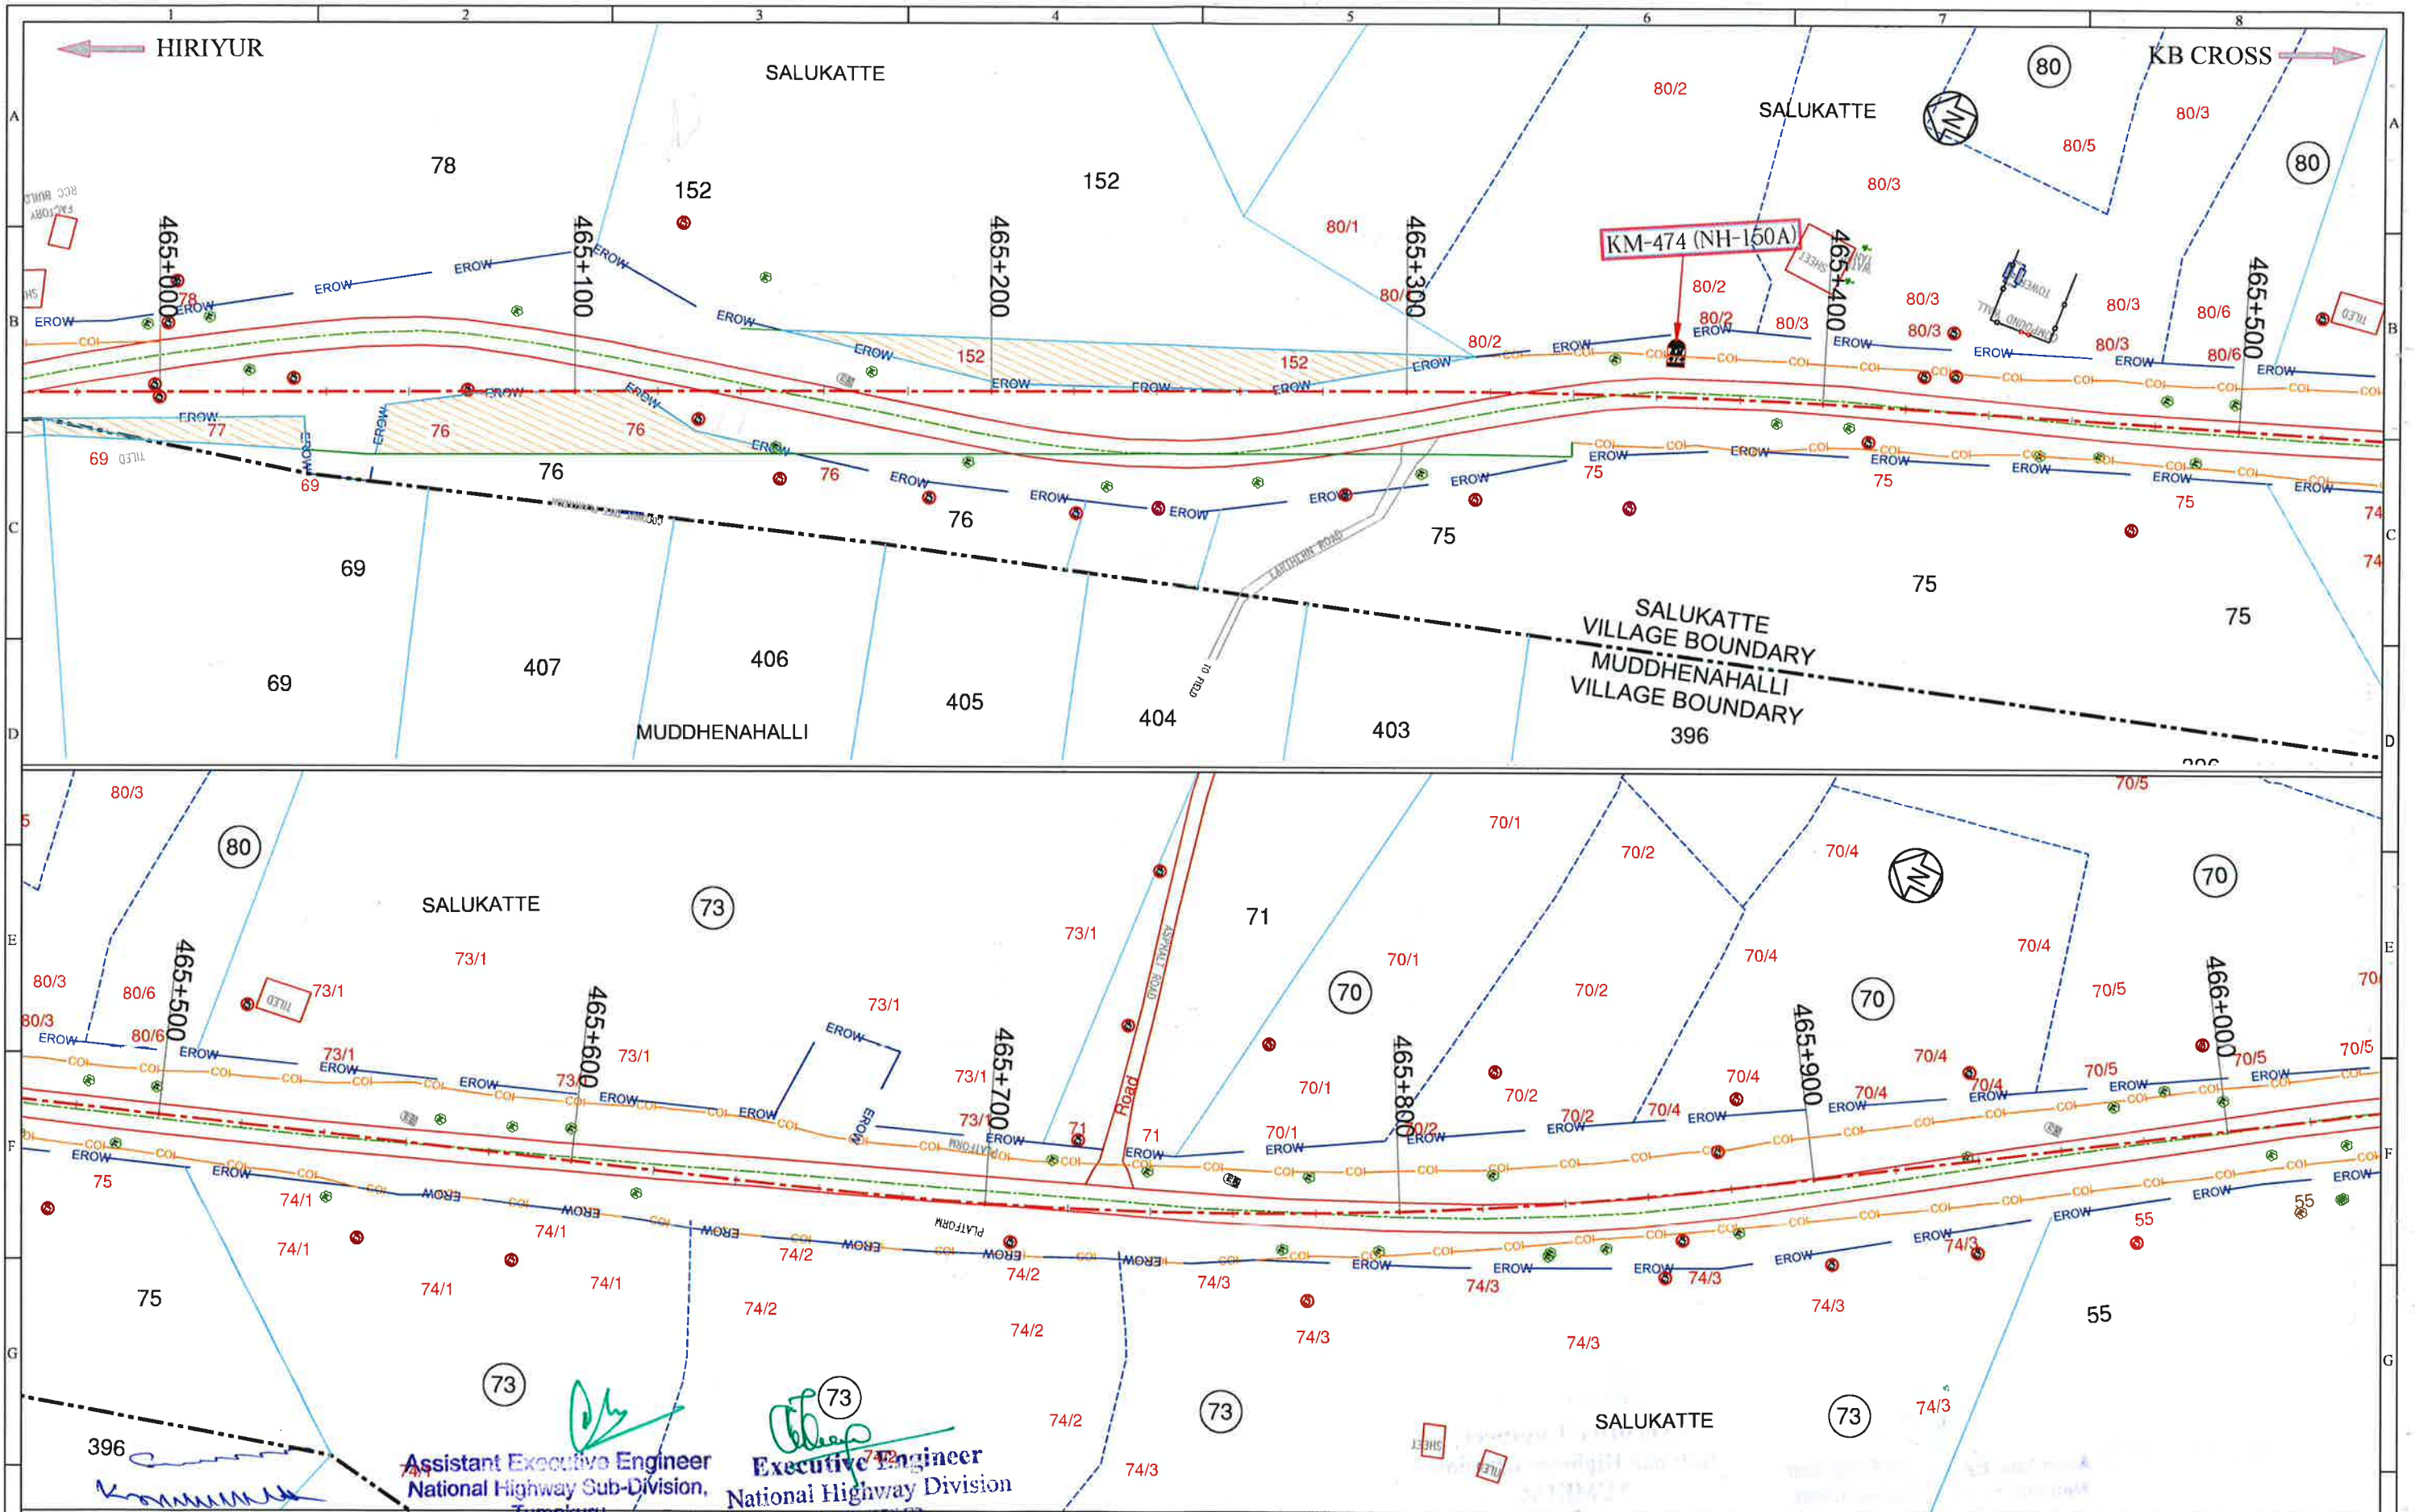

LEGENDS:- Proposed Center Line Proposed ROW Corridor of Impact Existing Center Line Village Name Village Boundary Survey Line Sub Division Existing Road Existing ROW		Survey No Land Acquisition Additional Land Acquisition Structures(Religious/ Houses/Shops/others)		NOTES 1. All dimensions are in millimeters or meters unless otherwise specified. 2. Dimensions are not to be scaled and only written dimensions to be followed. 3. Existing KM stones present at site represents SH-19 chainages.		REV DATE DESCRIPTION OF REVISIONS BY		GOVERNMENT OF KARNATAKA Ministry of Road Transport & Highways Government of India		CONSULTANT FEEDBACK INFRA Making Infrastructure Happen Feedback Infra Pvt. Ltd., No.14, Langford Garden, 1st Floor, Langford Avenue, Lalbagh Road, (Near Richmond Circle) Bangalore - 560 025,INDIA Tel:-91-80-42840500 Fax:-91-80-41320989		Drawn by: GU Designed by: KPG Checked by: SM Approved By: MBS Scale: 1:1500		STATUS: LAND ACQUISITION PLAN PROJECT: Consultancy services for Feasibility Study, Detailed Project Report, Survey and Preparation of Land Plan for widening to two lane with paved shoulders Jevergi Chamarajanagar Section of NH-150A in the State of Karnataka on EPC mode. Package (HIRIYUR TO KB CROSS) TITLE: LAND ACQUISITION PLAN Km 465+000 To Km 466+000 DRG NO.: FIPL/HI-KBC/NH-150A/683/LAP-24		REV. RO SHEET 24 of 44	
--	--	---	--	---	--	--	--	--	--	--	--	---	--	--	--	---------------------------	--

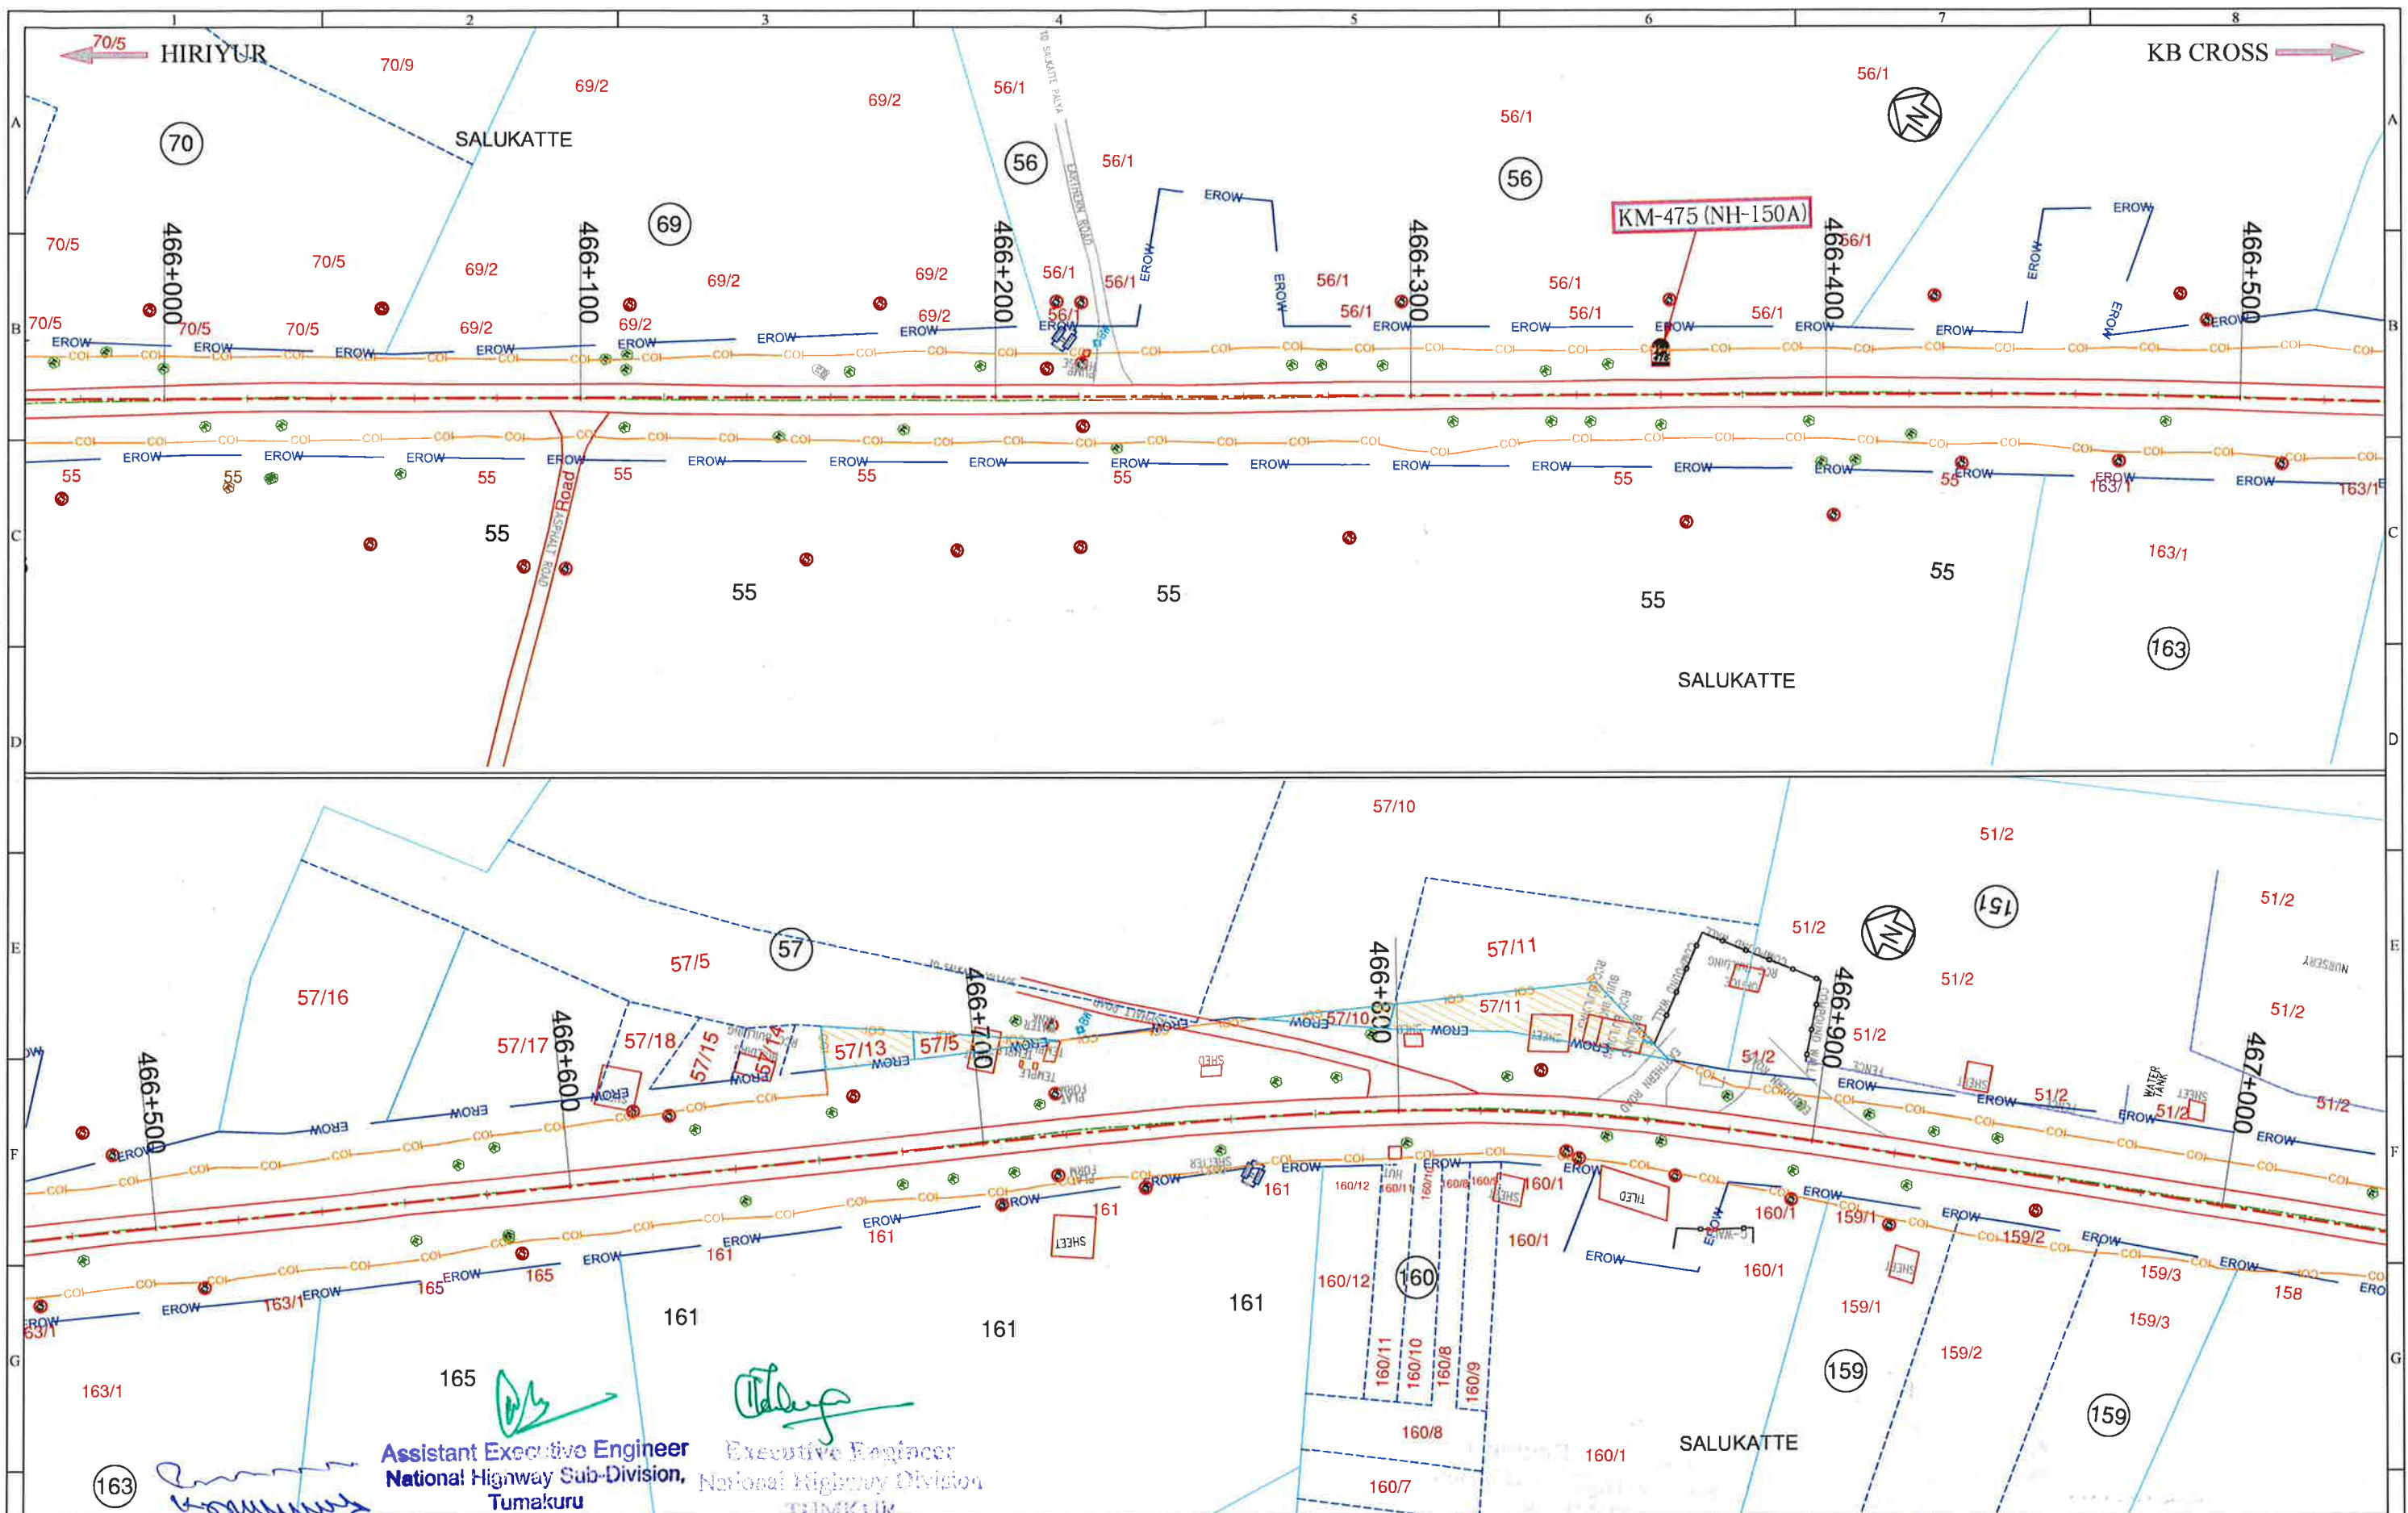

LEGENDS:-

Proposed Center Line	— P.R.O.W —
Proposed ROW	— COI —
Existing Center Line	— COI —
Village Name	VILLAGE
Village Boundary	—
Survey Line	—
Sub Division	—
Existing Road	—
Existing ROW	— EROW —

Survey No. 95
Land Acquisition 95/1
Additional Land Acquisition 27
Structures (Religious/Houses/Shops/others)

NOTES:

- All dimensions are in millimeters or meters unless otherwise specified.
- Dimensions are not to be scaled and only written dimensions to be followed.
- Existing KM stones present at site represents SH-19 chainages.

REV	DATE	DESCRIPTION OF REVISIONS	BY

CLIENT:

Government of Karnataka

Ministry of Road Transport & Highways
Government of India


(PW, P&WT Department)
(National Highways)

CONSULTANT:

Feedback Infra Pvt. Ltd.
No.14, Langford Garden, 1st Floor,
Langford Avenue, Lalbagh Road,
(Near Richmond Circle)
Bangalore - 560 025, INDIA
Tel: +91-80-42840500
Fax: +91-80-41320999

The information contained herein is Confidential & Property of Feedback Infra Pvt. Ltd. and not for Publication. The Information is Issued on the Understanding that no part thereof shall be Copied or Communicated to a Third Party without Authorisation in Writing from Feedback Infra Pvt. Ltd.

Drawn by:	GU	STATUS:	LAND ACQUISITION PLAN
Designed by:	KPG	PROJECT:	Consultancy services for Feasibility Study, Detailed Project Report, Survey and Preparation of Land Plan for widening to two lane with paved shoulders Jevergi-Chamarajanagar Section of NH-150A in the State of Karnataka on EPC mode. Package (HIRIYUR TO KB CROSS)
Checked by:	SM	TITLE:	LAND ACQUISITION PLAN Km 466+000 To Km 467+000
Approved By:	MBS	DRG NO.:	FIPL/HI-KBC/NH-150A/683/LAP-25
Scale: 1:1500	Date: June, 2020	REV	SHEET
			25 of 44

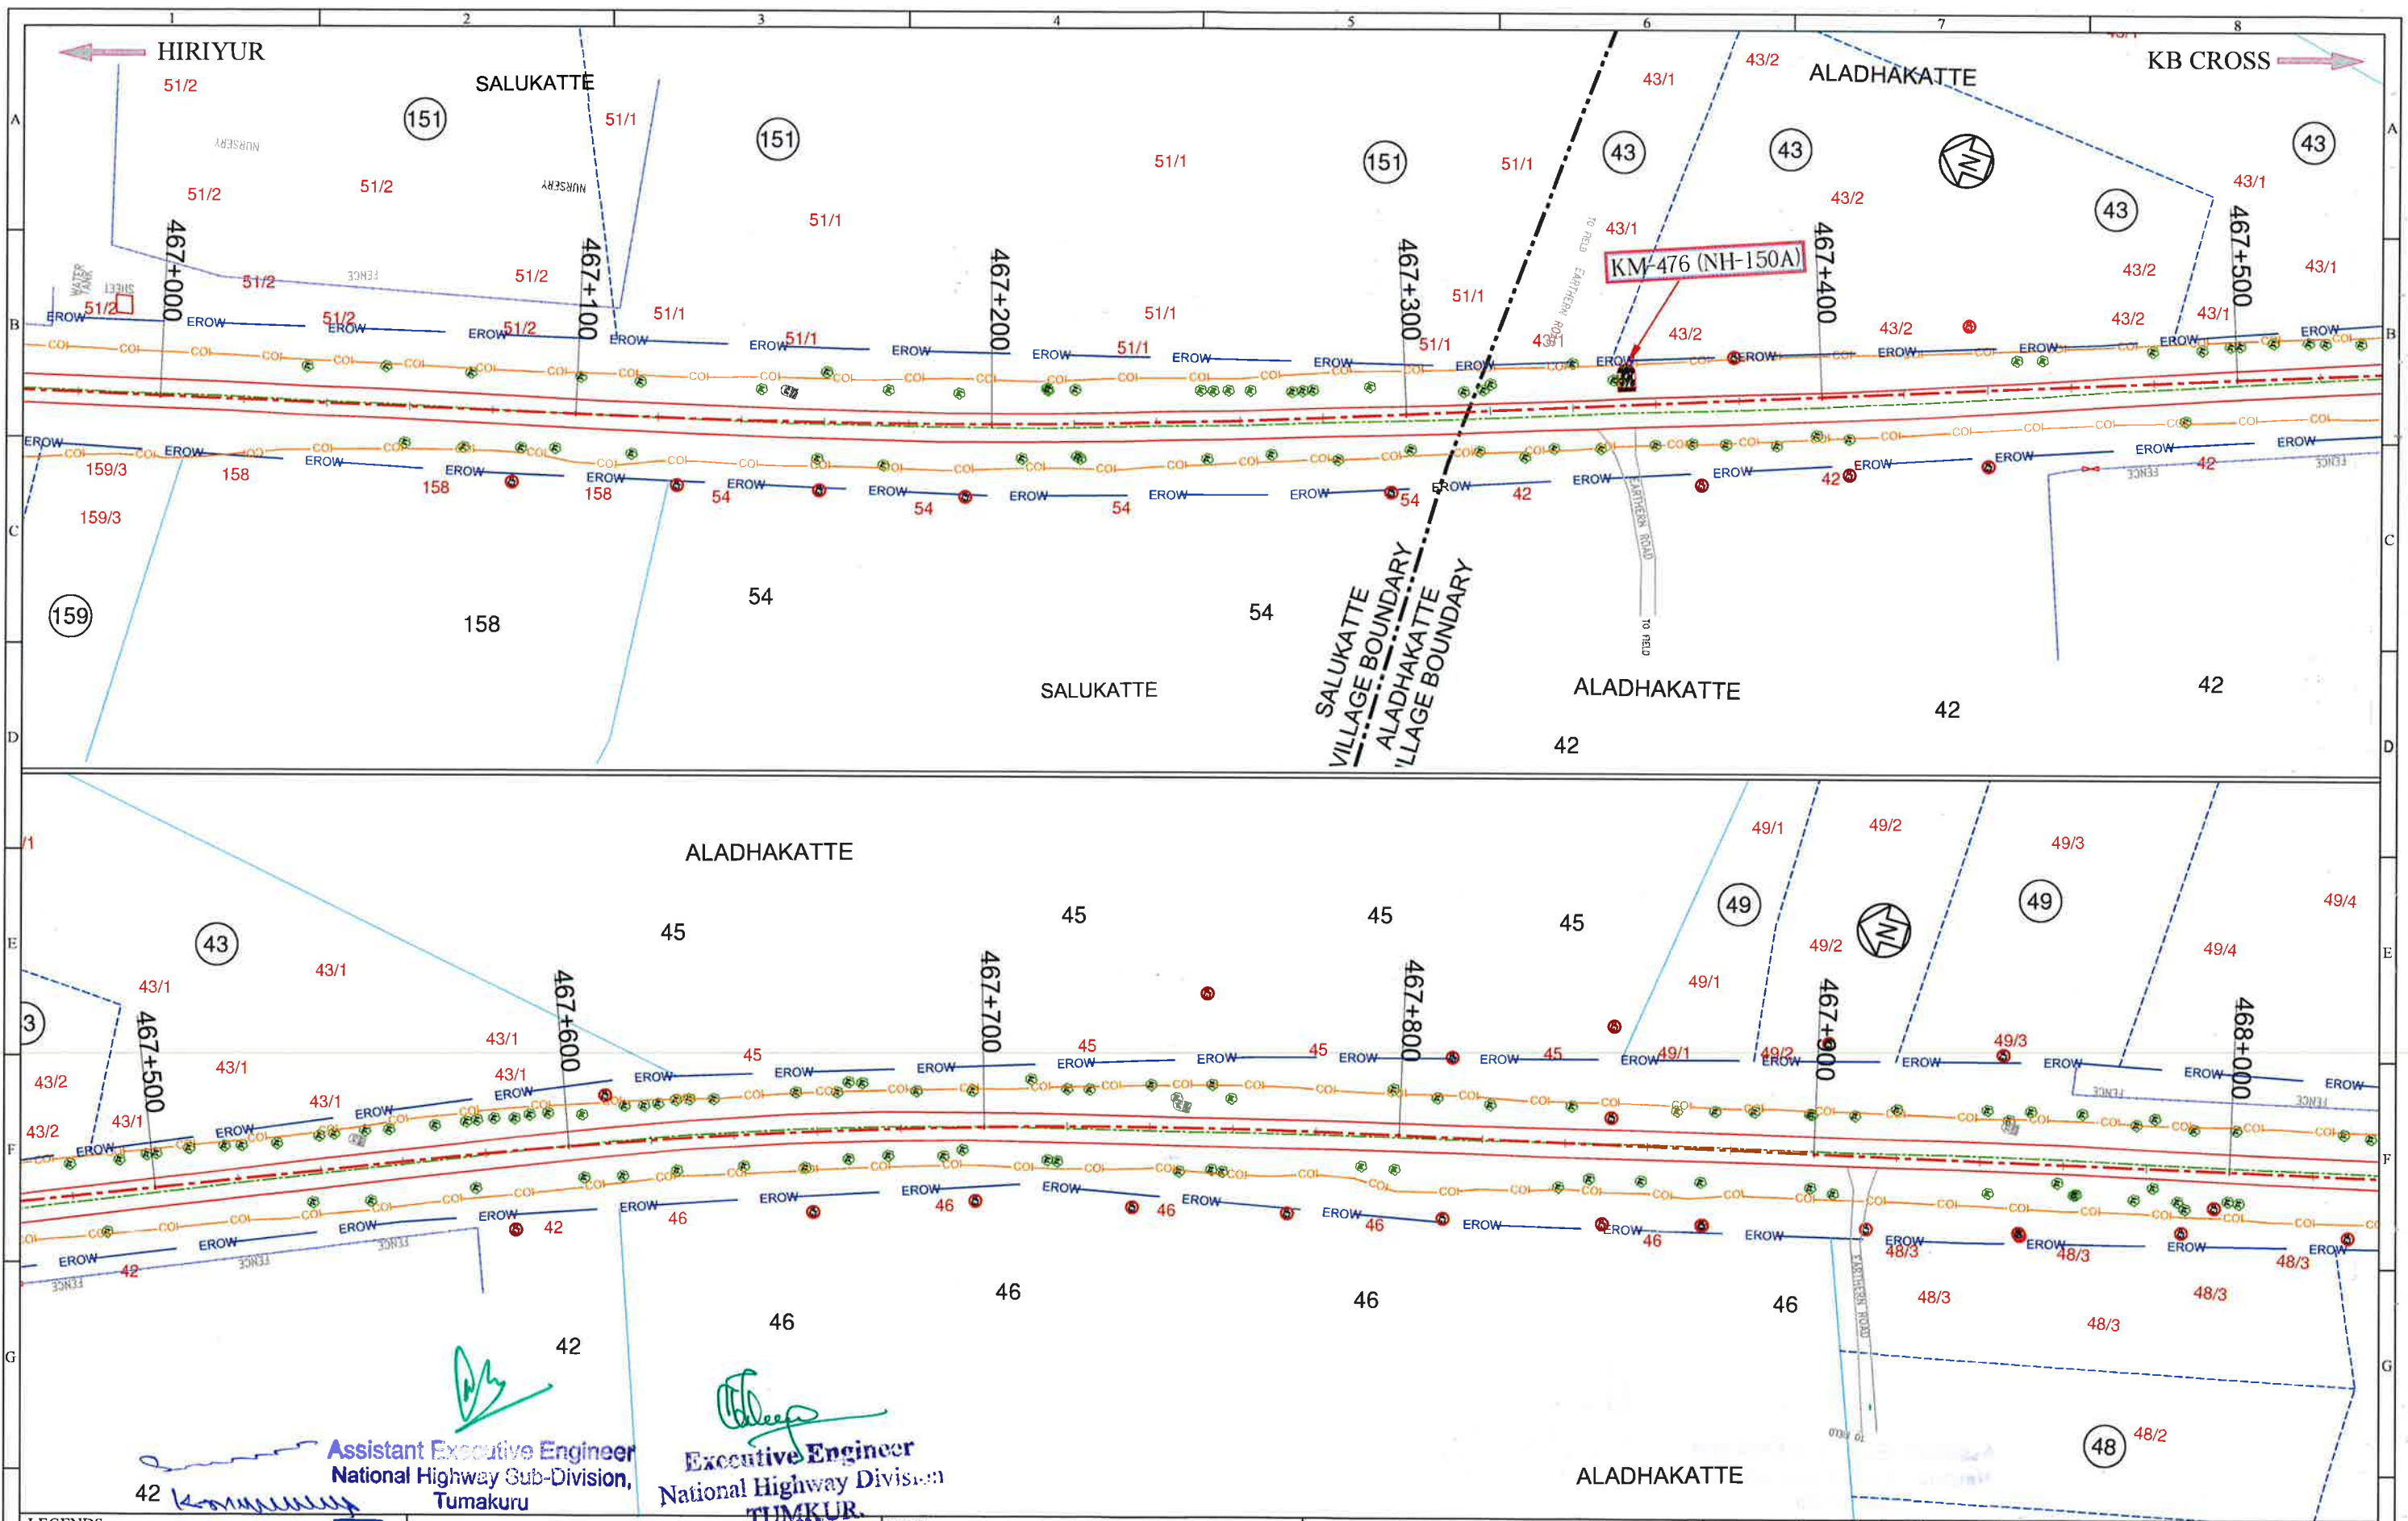

LEGENDS:-

Proposed Center Line	— P.C.L. —
Proposed ROW	— P.R.O.W. —
Corridor of Impact	— C.O.I. —
Existing Center Line	— E.C.L. —
Village Name	VILLAGE
Village Boundary	— V.B. —
Survey Line	— S.L. —
Sub Division	— S.D. —
Existing Road	— E.R. —

Survey No. 95
Land Acquisition 95/1
Additional Land Acquisition 27
Structures(Religious/Houses/Shops/others)

NOTES:

- All dimensions are in millimeters or meters unless otherwise specified.
- Dimensions are not to be scaled and only written dimensions to be followed.
- Existing KM stones present at site represents SH-19 chainages.

REV	DATE	DESCRIPTION OF REVISIONS	BY

CLIENT:

Government of Karnataka

Ministry of Road Transport & Highways
Government of India

(PW, P&WT Department)
(National Highways)


CONSULTANT:


FEEDBACK INFRA
Making Infrastructure Happen

Feedback Infra Pvt. Ltd.,
No.14, Langford Garden, 1st Floor,
Langford Avenue, Lalbagh Road,
(Near Richmond Circle)
Bangalore - 560 025, INDIA
Tel: +91-80-42840500
Fax: +91-80-41320989


The information contained herein is Confidential & Property of Feedback Infra Pvt. Ltd. and not for Publication. The Information is Issued on the Understanding that no part thereof shall be Copied or Communicated to a Third Party without Authorization in Writing from Feedback Infra Pvt. Ltd.

Drawn by:	GU	STATUS:	LAND ACQUISITION PLAN
Designed by:	KPG	PROJECT:	Consultancy services for Feasibility Study, Detailed Project Report, Survey and Preparation of Land Plan for widening to two lane with paved shoulders Jevergi Chamaranagar Section of NH-150A in the State of Karnataka on EPC mode Package (HIRIYUR TO KB CROSS)
Checked by:	SM	TITLE:	LAND ACQUISITION PLAN Km 467+000 To Km 468+000
Approved By:	MBS	DRG NO.:	FIPL/HI-KBC/NH-150A/683/LAP-26
Scale: 1:1500	Date: June 2020	REV R0	SHEET 26 of 44

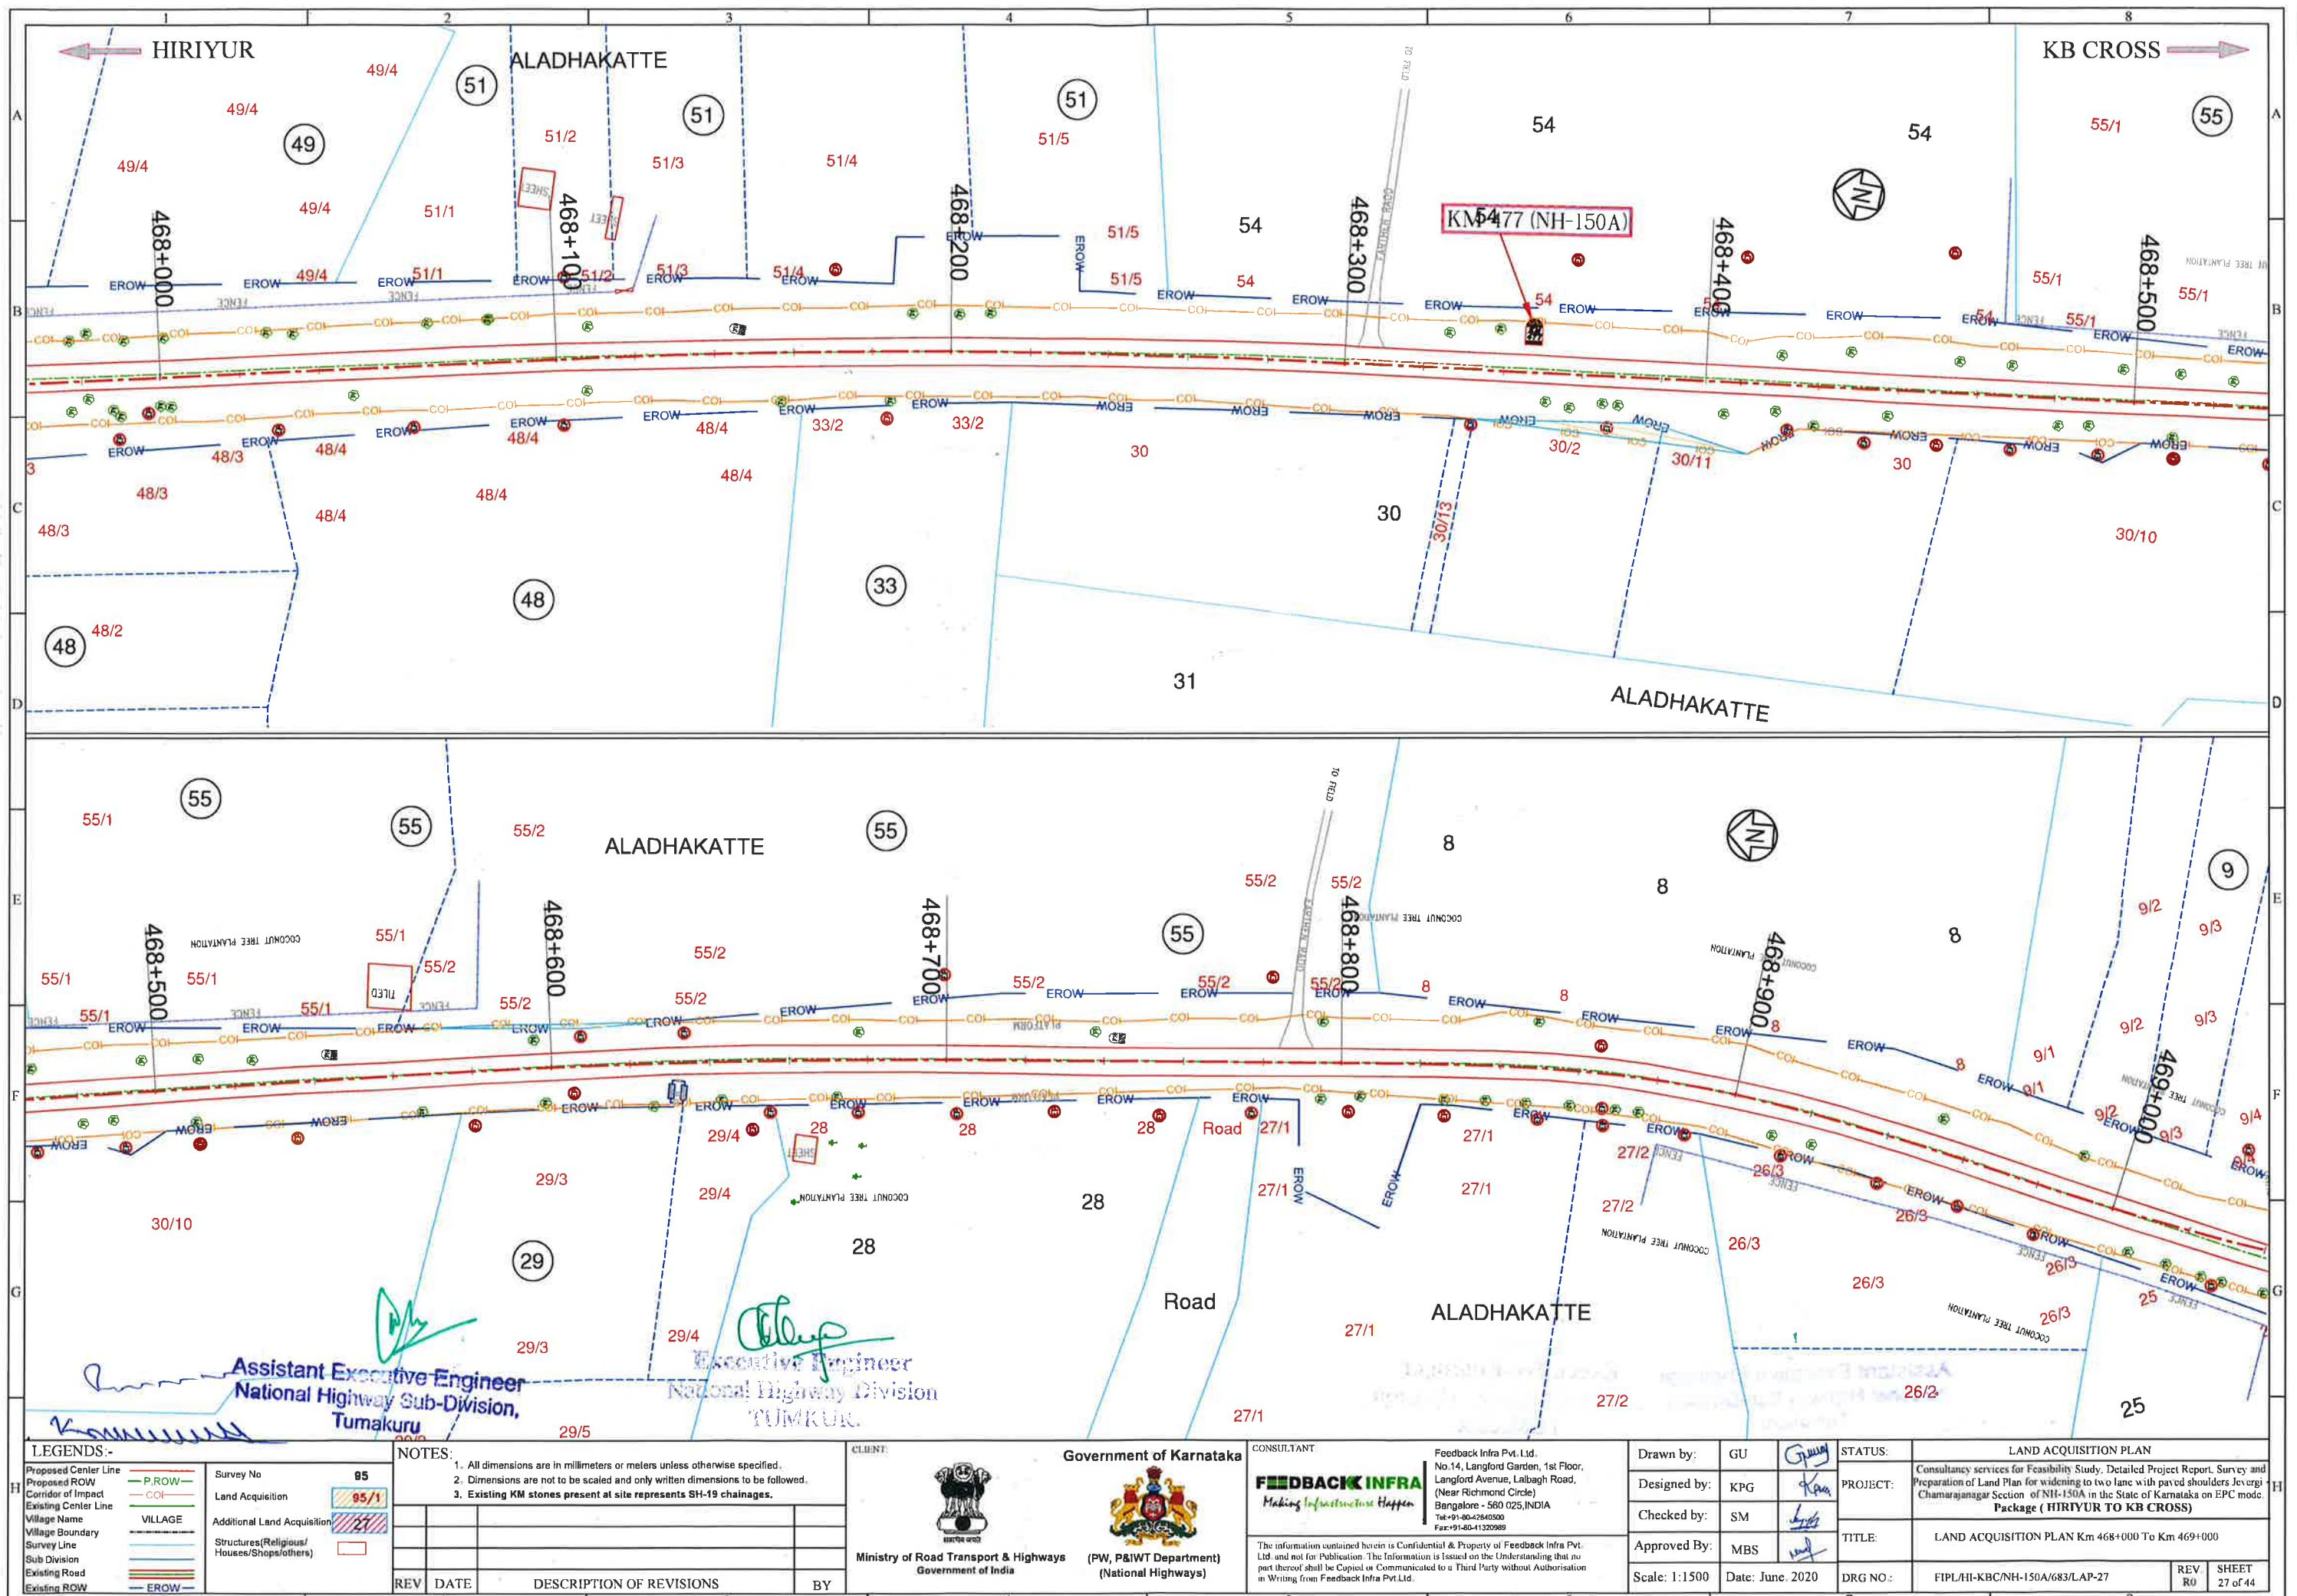

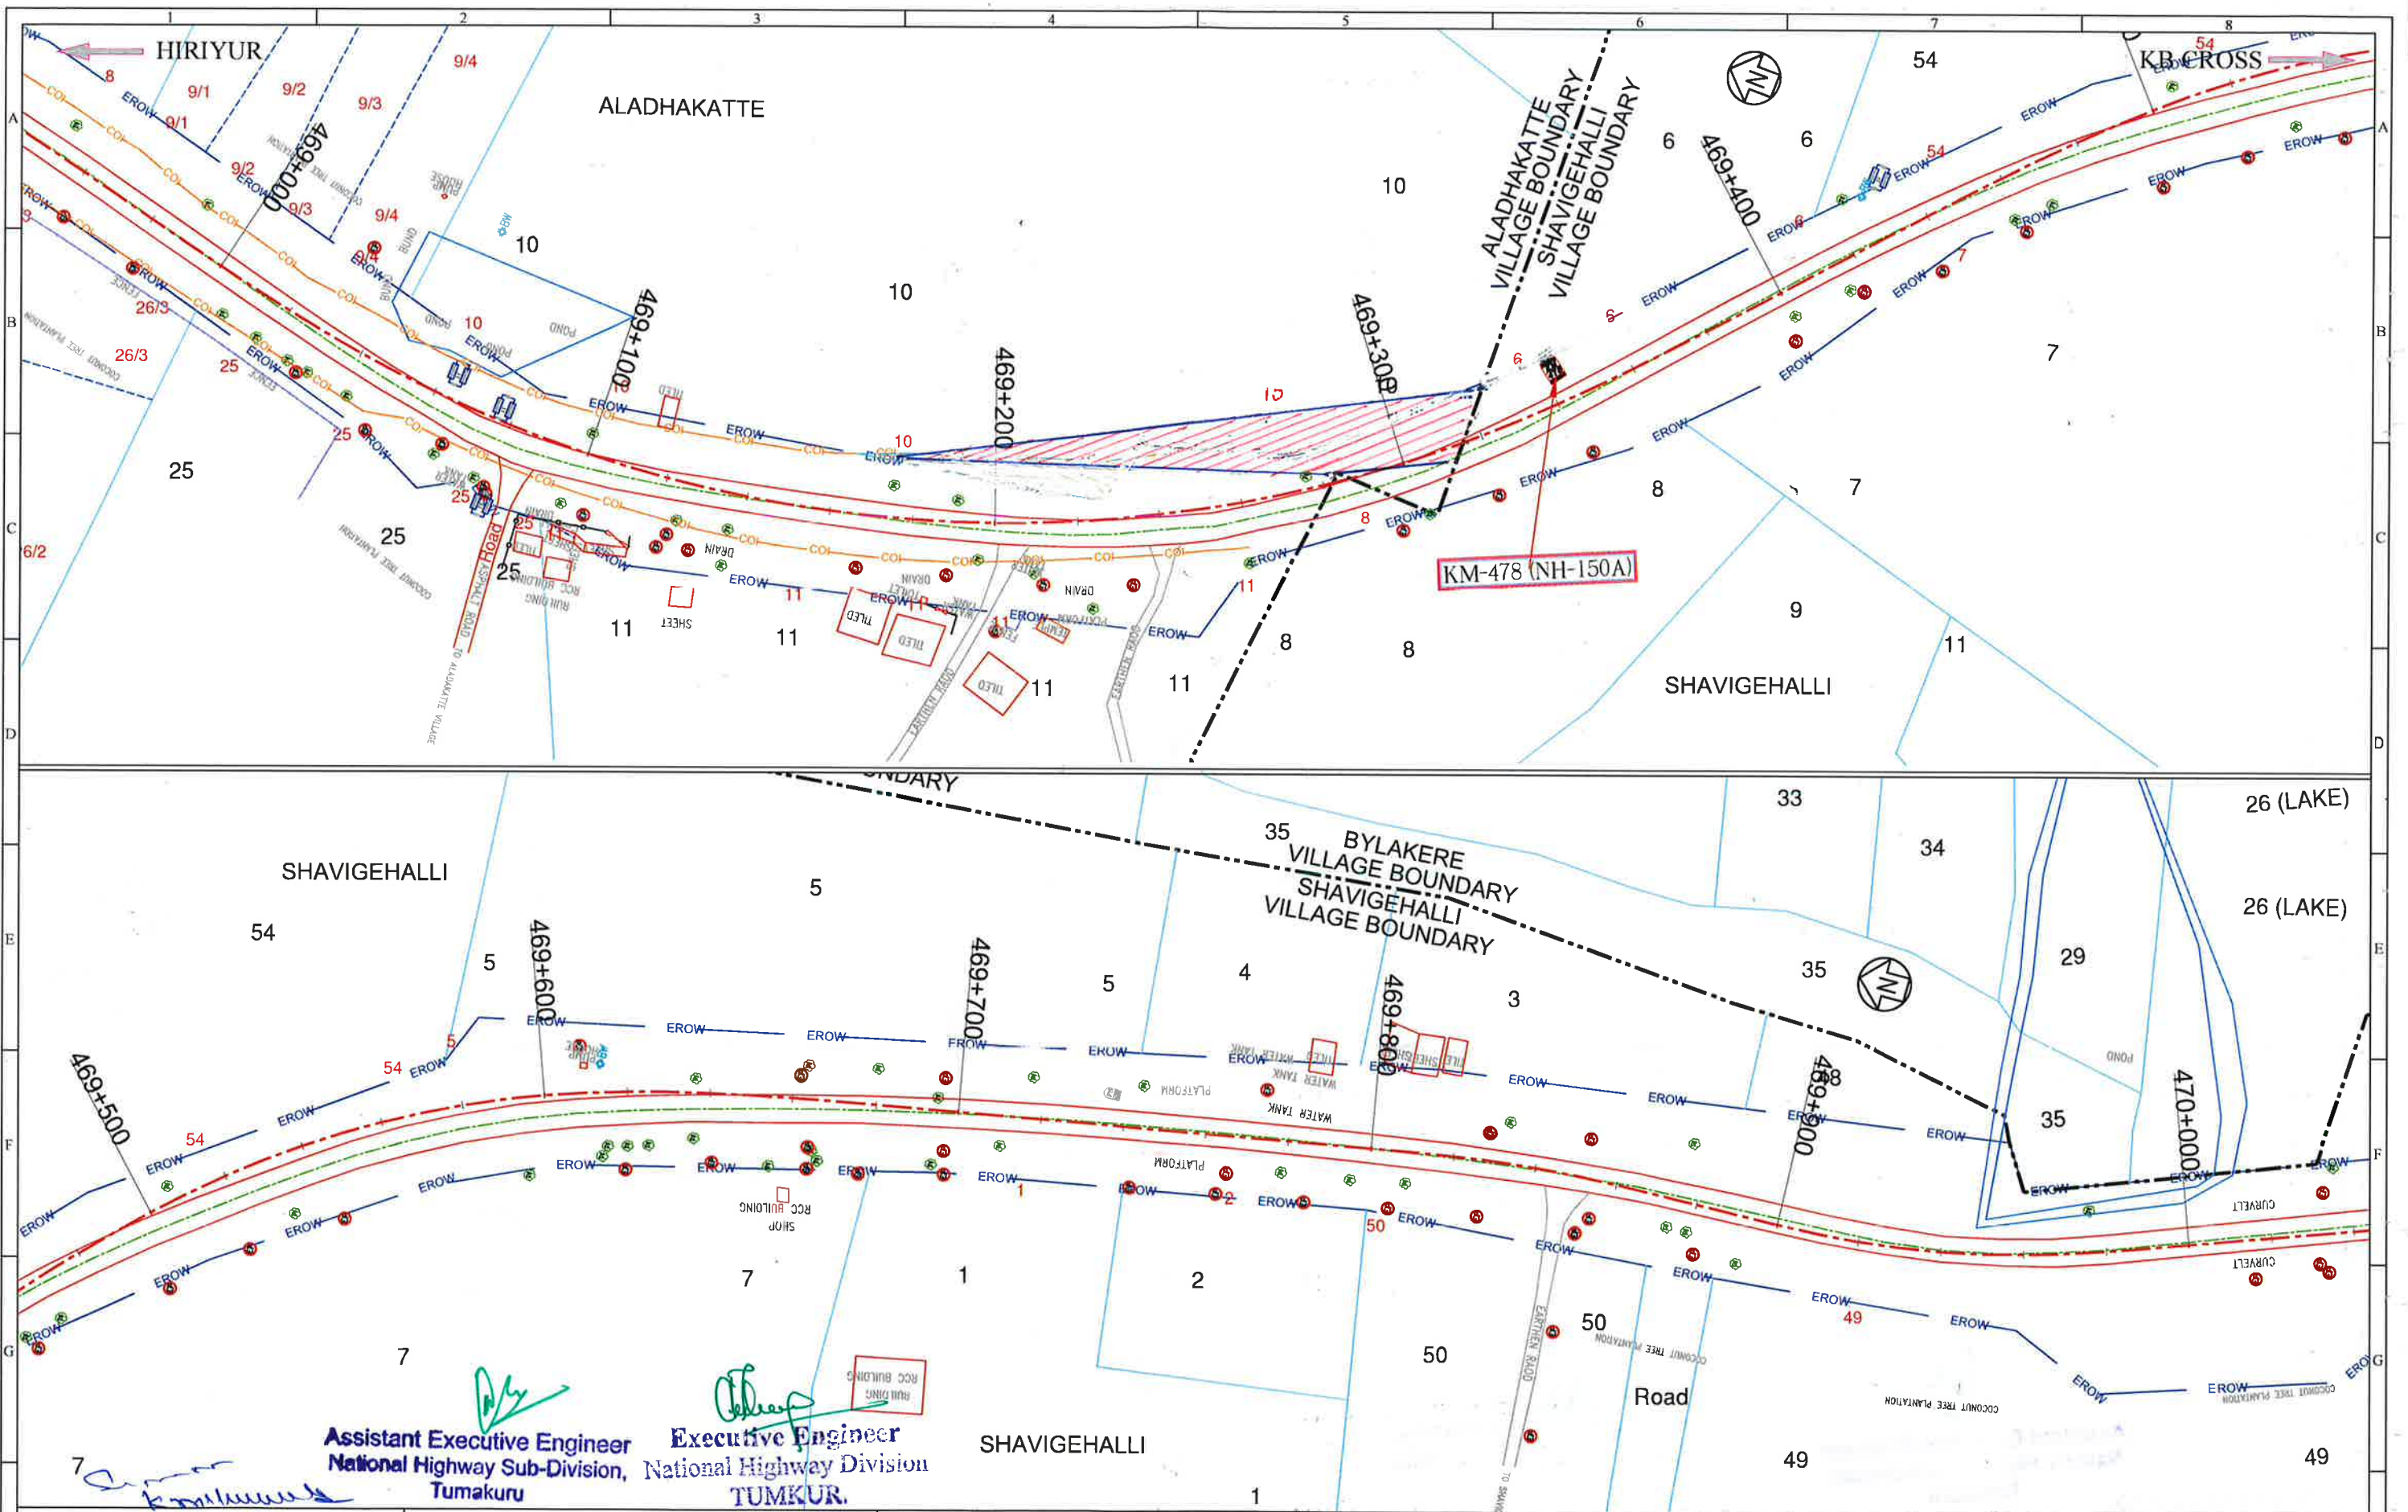

LEGENDS:-		NOTES:		CLIENT:		CONSULTANT:		Drawn by:		STATUS:			
Proposed Center Line	— P.ROW —	Survey No	95	1. All dimensions are in millimeters or meters unless otherwise specified. 2. Dimensions are not to be scaled and only written dimensions to be followed. 3. Existing KM stones present at site represents SH-19 chainages.	 Ministry of Road Transport & Highways Government of India	 (PW, P&WT Department) (National Highways)	 Making Infrastructure Happen	Feedback Infra Pvt. Ltd., No.14, Langford Garden, 1st Floor, Langford Avenue, Lalbagh Road, (Near Richmond Circle) Bangalore - 560 025,INDIA Tel:+91-80-42800500 Fax:+91-80-41320989	GU	PROJECT: Consultancy services for Feasibility Study, Detailed Project Report, Survey and Preparation of Land Plan for widening to two lane with paved shoulders Jevergi Chamara Nagar Section of NH-150A in the State of Karnataka on EPC mode. Package (HIRIYUR TO KB CROSS)	TITLE: LAND ACQUISITION PLAN Km 469+000 To Km 470+000		
Proposed ROW	— COI —	Land Acquisition	95/1						KPG				
Corridor of Impact	— COI —	Additional Land Acquisition	27						SM				
Existing Center Line	— VILLAGE —	Structures(Religious/ Houses/Shops/others)		REV DATE DESCRIPTION OF REVISIONS BY			Approved By:		Scale: 1:1500 Date: June, 2020 DRG NO.: FIPL/HI-KBC/NH-150A/683/LAP-28				
Village Boundary	— VILLAGE —											DRG NO.:	
Survey Line	— VILLAGE —								Date: June, 2020				
Sub Division	— VILLAGE —								DRG NO.:				
Existing Road	— VILLAGE —								DRG NO.:				
Existing ROW	— F.ROW —								DRG NO.:				

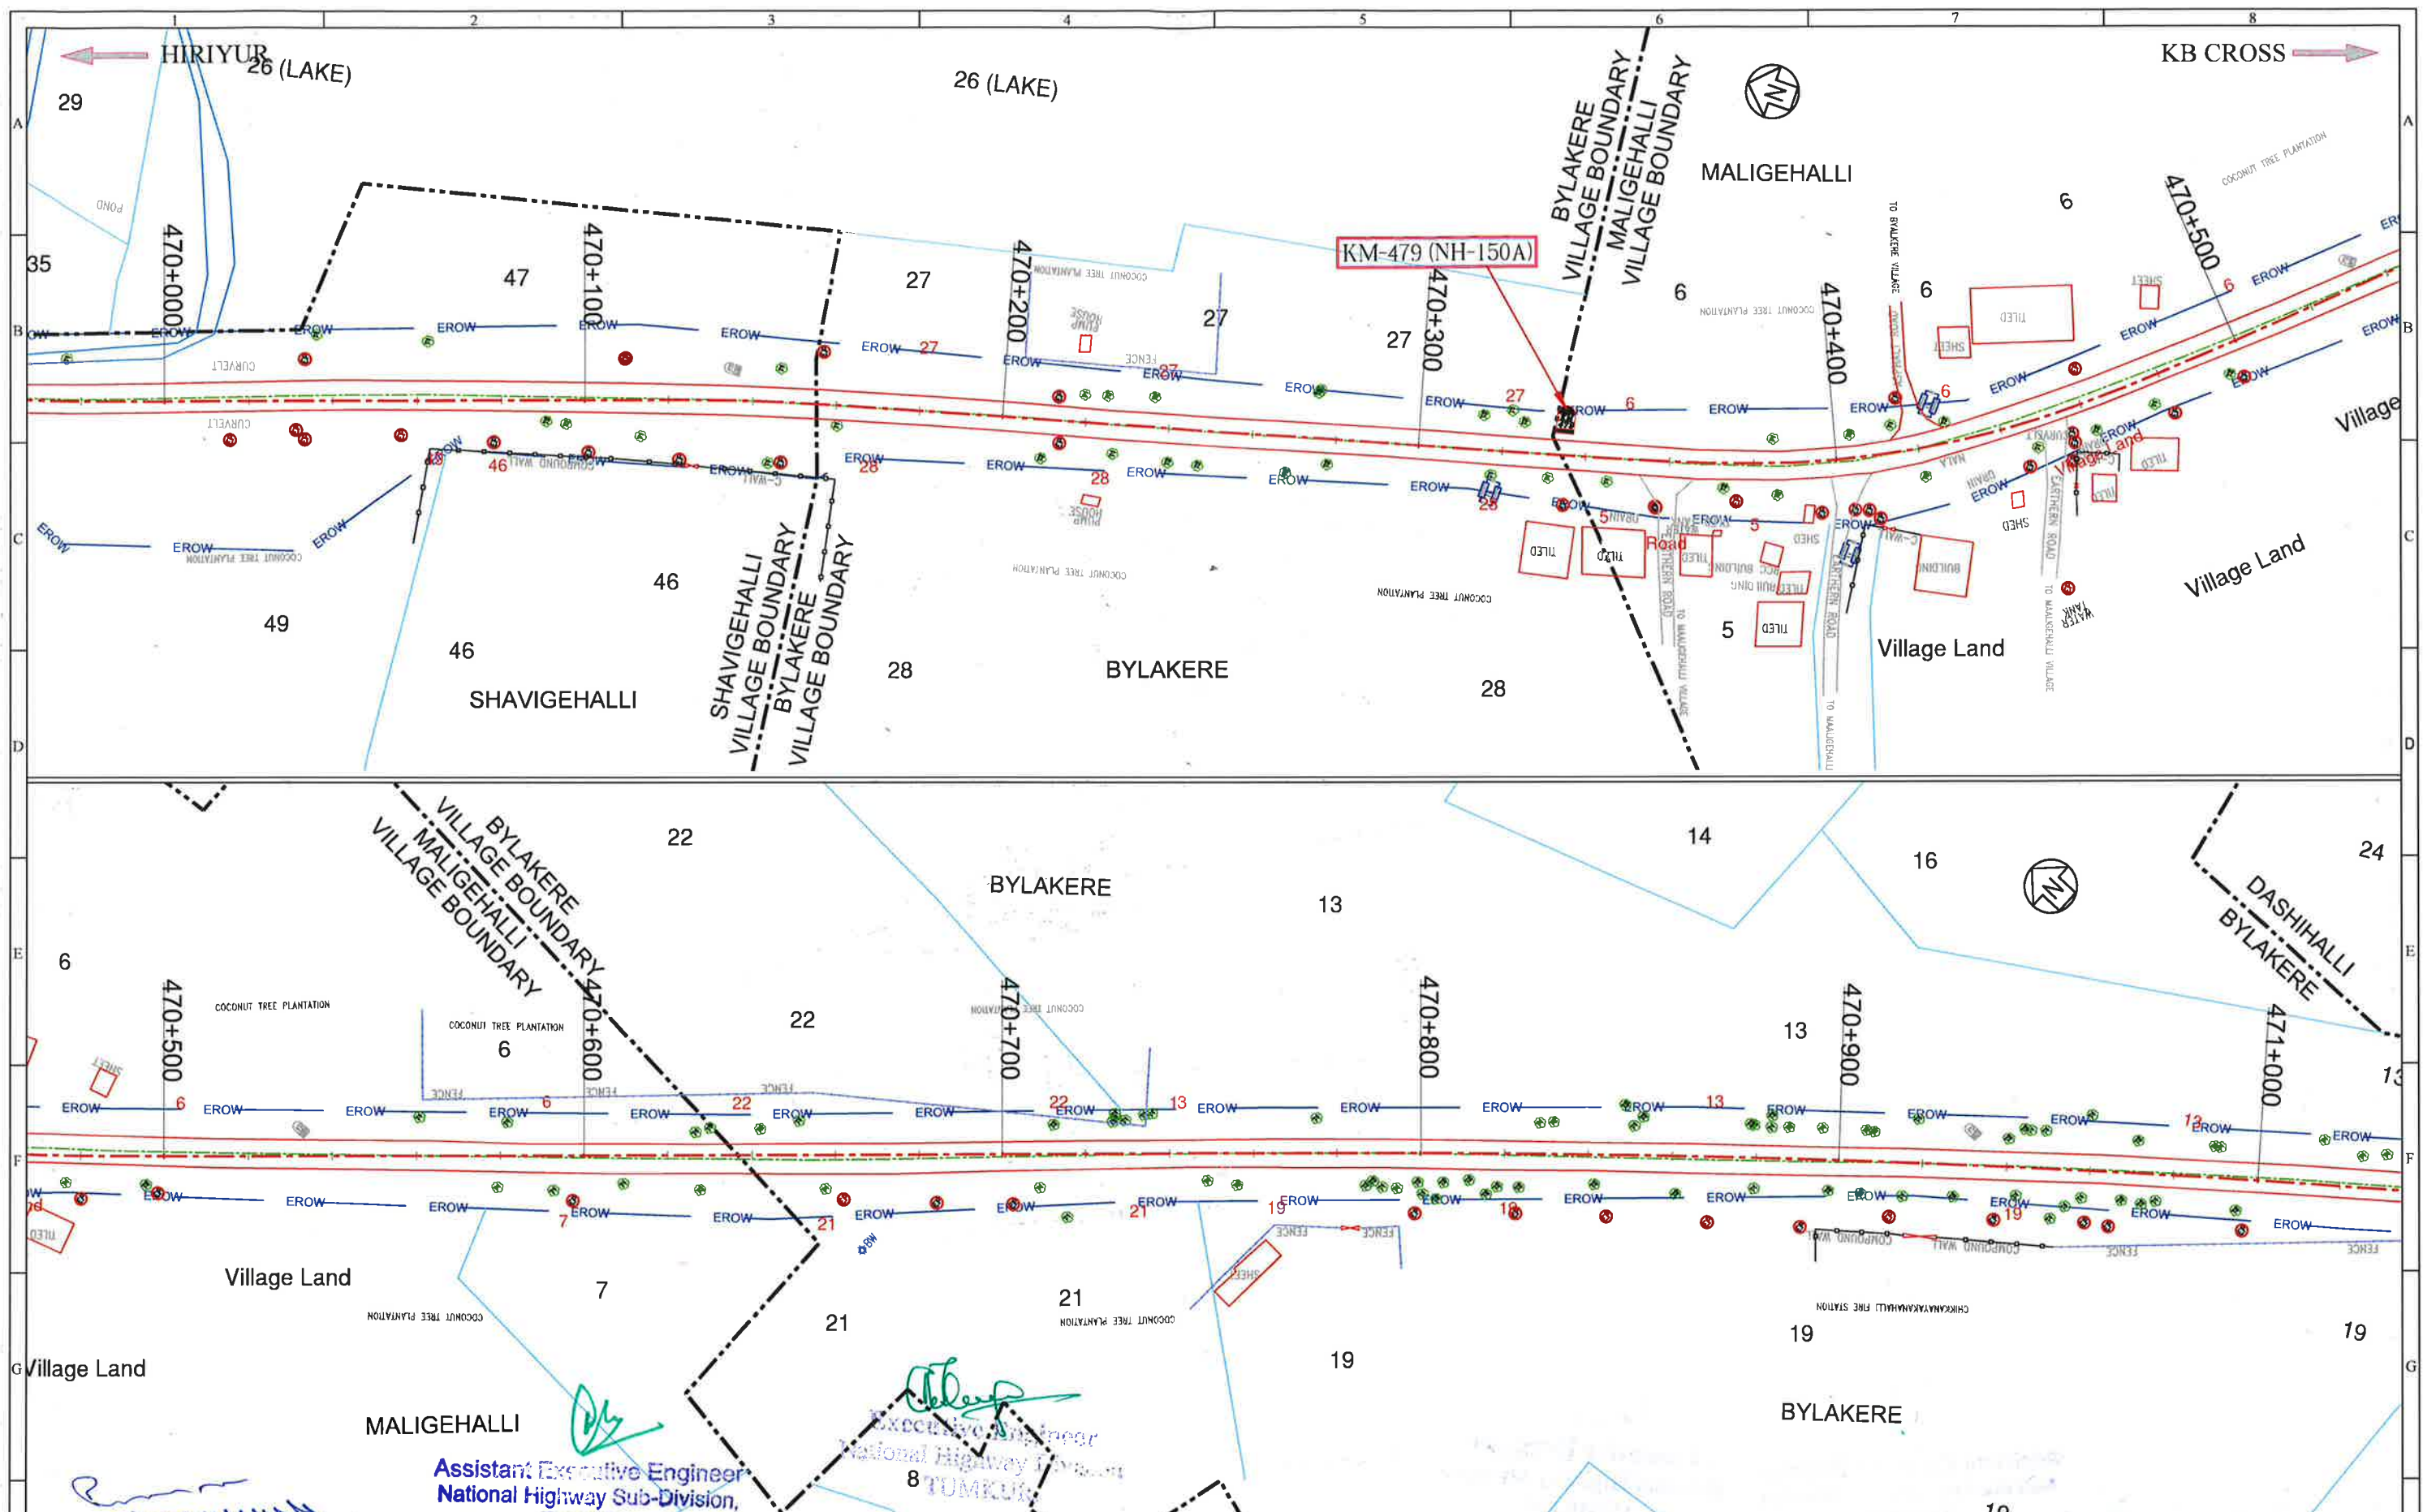

LEGENDS:-	
Proposed Center Line	— P.C.O.W —
Proposed ROW	— P.C.O.W —
Corridor of Impact	— C.O.I —
Existing Center Line	— E.C.O.W —
Village Name	VILLAGE
Village Boundary	— V.B —
Survey Line	— S.L —
Sub Division	— S.D —
Existing Road	— E.R —
Existing ROW	— E.R.O.W —

NOTES:	
1. All dimensions are in millimeters or meters unless otherwise specified.	
2. Dimensions are not to be scaled and only written dimensions to be followed.	
3. Existing KM stones present at site represents SH-19 chainages.	
REV	DATE
DESCRIPTION OF REVISIONS	
BY	



Ministry of Road Transport & Highways
Government of India




Government of Karnataka
(PW, P&WT Department)
(National Highways)




Feedback Infra Pvt. Ltd.
No.14, Langford Garden, 1st Floor,
Langford Avenue, Lalbagh Road,
(Near Richmond Circle)
Bangalore - 560 025, INDIA
Tel: +91-80-42840500
Fax: +91-80-41320989

The information contained herein is Confidential & Property of Feedback Infra Pvt. Ltd. and not for Publication. The Information is Issued on the Understanding that no part thereof shall be Copied or Communicated to a Third Party without Authorisation in Writing from Feedback Infra Pvt Ltd.

Drawn by:	GU	STATUS:	LAND ACQUISITION PLAN		
Designed by:	KPG	PROJECT:	Consultancy services for Feasibility Study, Detailed Project Report, Survey and Preparation of Land Plan for widening to two lane with paved shoulders Jevergi-Chamarajanagar Section of NH-150A in the State of Karnataka on EPC mode. Package (HIRIYUR TO KB CROSS)		
Checked by:	SM	TITLE:	LAND ACQUISITION PLAN Km 470+000 To Km 471+000		
Approved By:	MBS	DRG NO.:	FIPL/HI-KBC/NH-150A/683/LAP-29	REV R0	SHEET 29 of 44
Scale: 1:1500	Date: June, 2020				

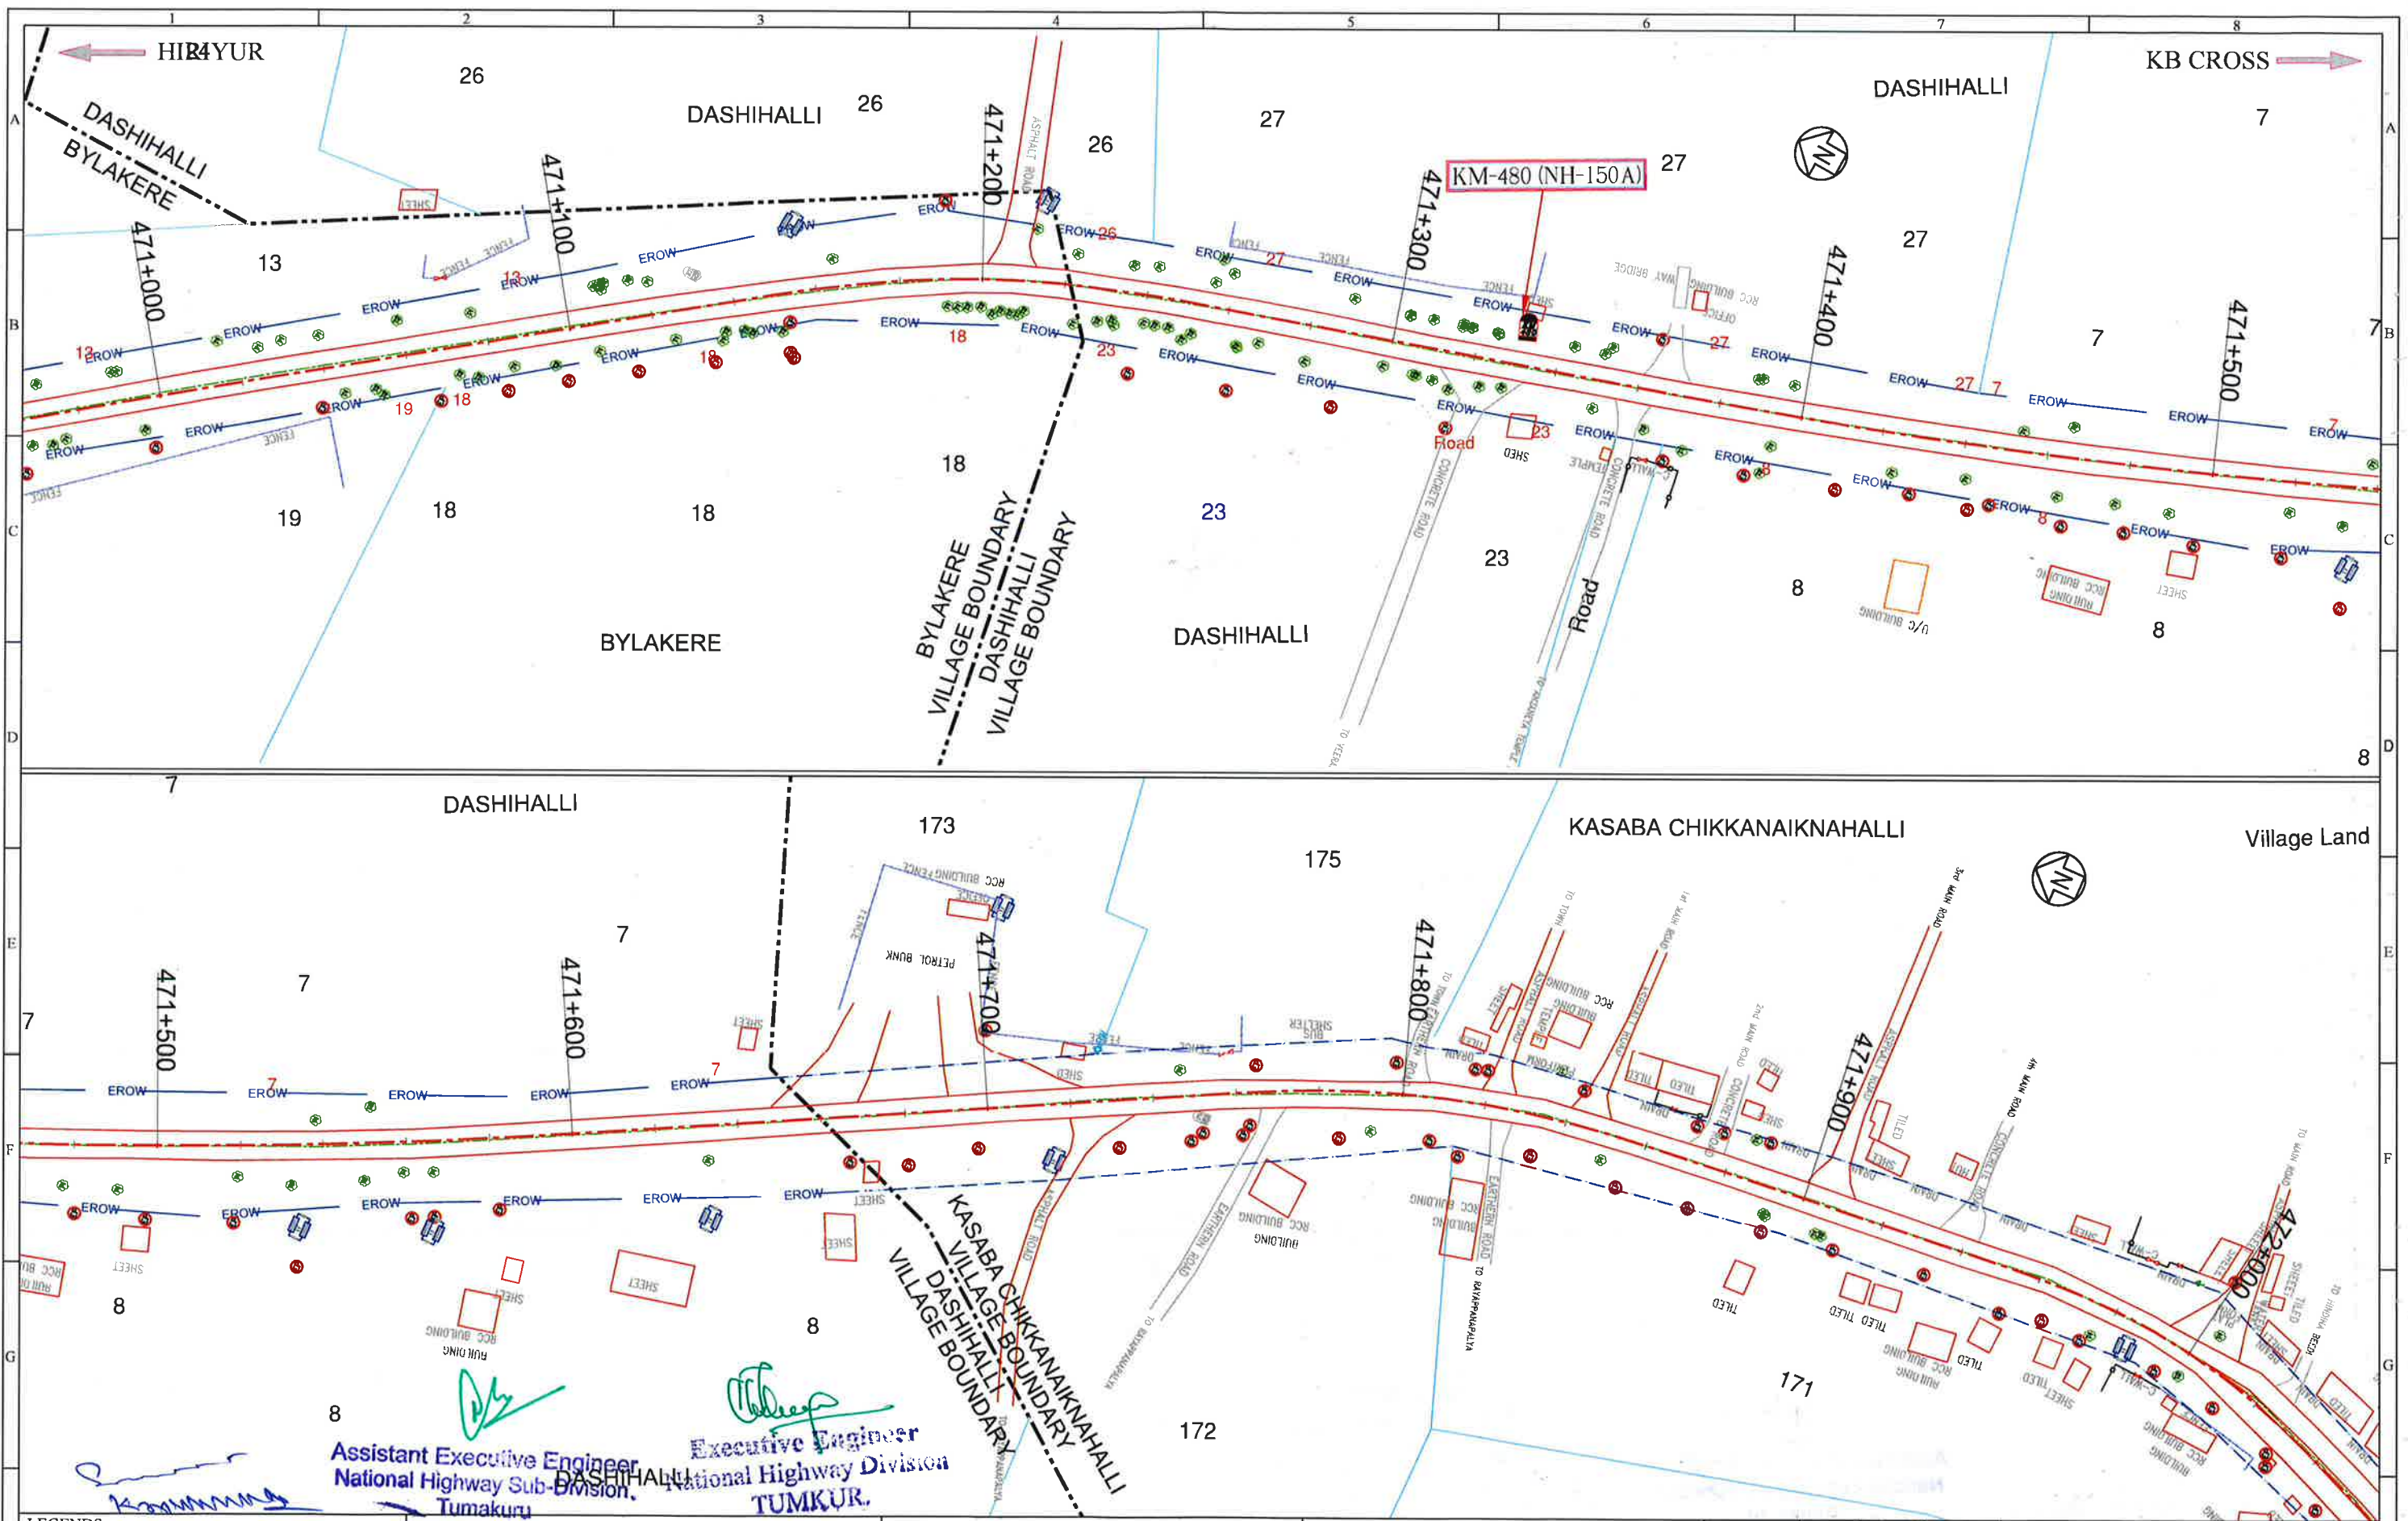

LEGENDS:- Proposed Center Line — P.ROW — Proposed ROW — COI — Corridor of Impact — COI — Village Name — VILLAGE — Village Boundary — Survey Line — Sub Division — Existing Road — Existing ROW —		Survey No Land Acquisition Additional Land Acquisition Structures(Religious/ Houses/Shops/others)	NOTES: 1. All dimensions are in millimeters or meters unless otherwise specified. 2. Dimensions are not to be scaled and only written dimensions to be followed. 3. Existing KM stones present at site represents SH-19 chainages.		CLIENT: Ministry of Road Transport & Highways Government of India		Government of Karnataka (PW, P&WT Department) (National Highways)		CONSULTANT Feedback Infra Pvt. Ltd. No.14, Langford Garden, 1st Floor, Langford Avenue, Lalbagh Road, (Near Richmond Circle) Bangalore - 560 025,INDIA Tel:+91-80-42840500 Fax:+91-80-41320989		Drawn by: GU Designed by: KPG Checked by: SM Approved By: MBS Scale: 1:1500	Date: June, 2020	STATUS: PROJECT: LAND ACQUISITION PLAN Consultancy services for Feasibility Study, Detailed Project Report, Survey and Preparation of Land Plan for widening to two lane with paved shoulders Jevergi Chamara Nagar Section of NH-150A in the State of Karnataka on EPC mode. Package (HIRIYUR TO KB CROSS) TITLE: LAND ACQUISITION PLAN Km 471+000 To Km 472+000 DRG NO.: FIPL/HI-KBC/NH-150A/683/LAP-30		REV R0	SHEET 30 of 44
--	--	---	--	--	--	--	--	--	--	--	---	------------------	--	--	--------	----------------

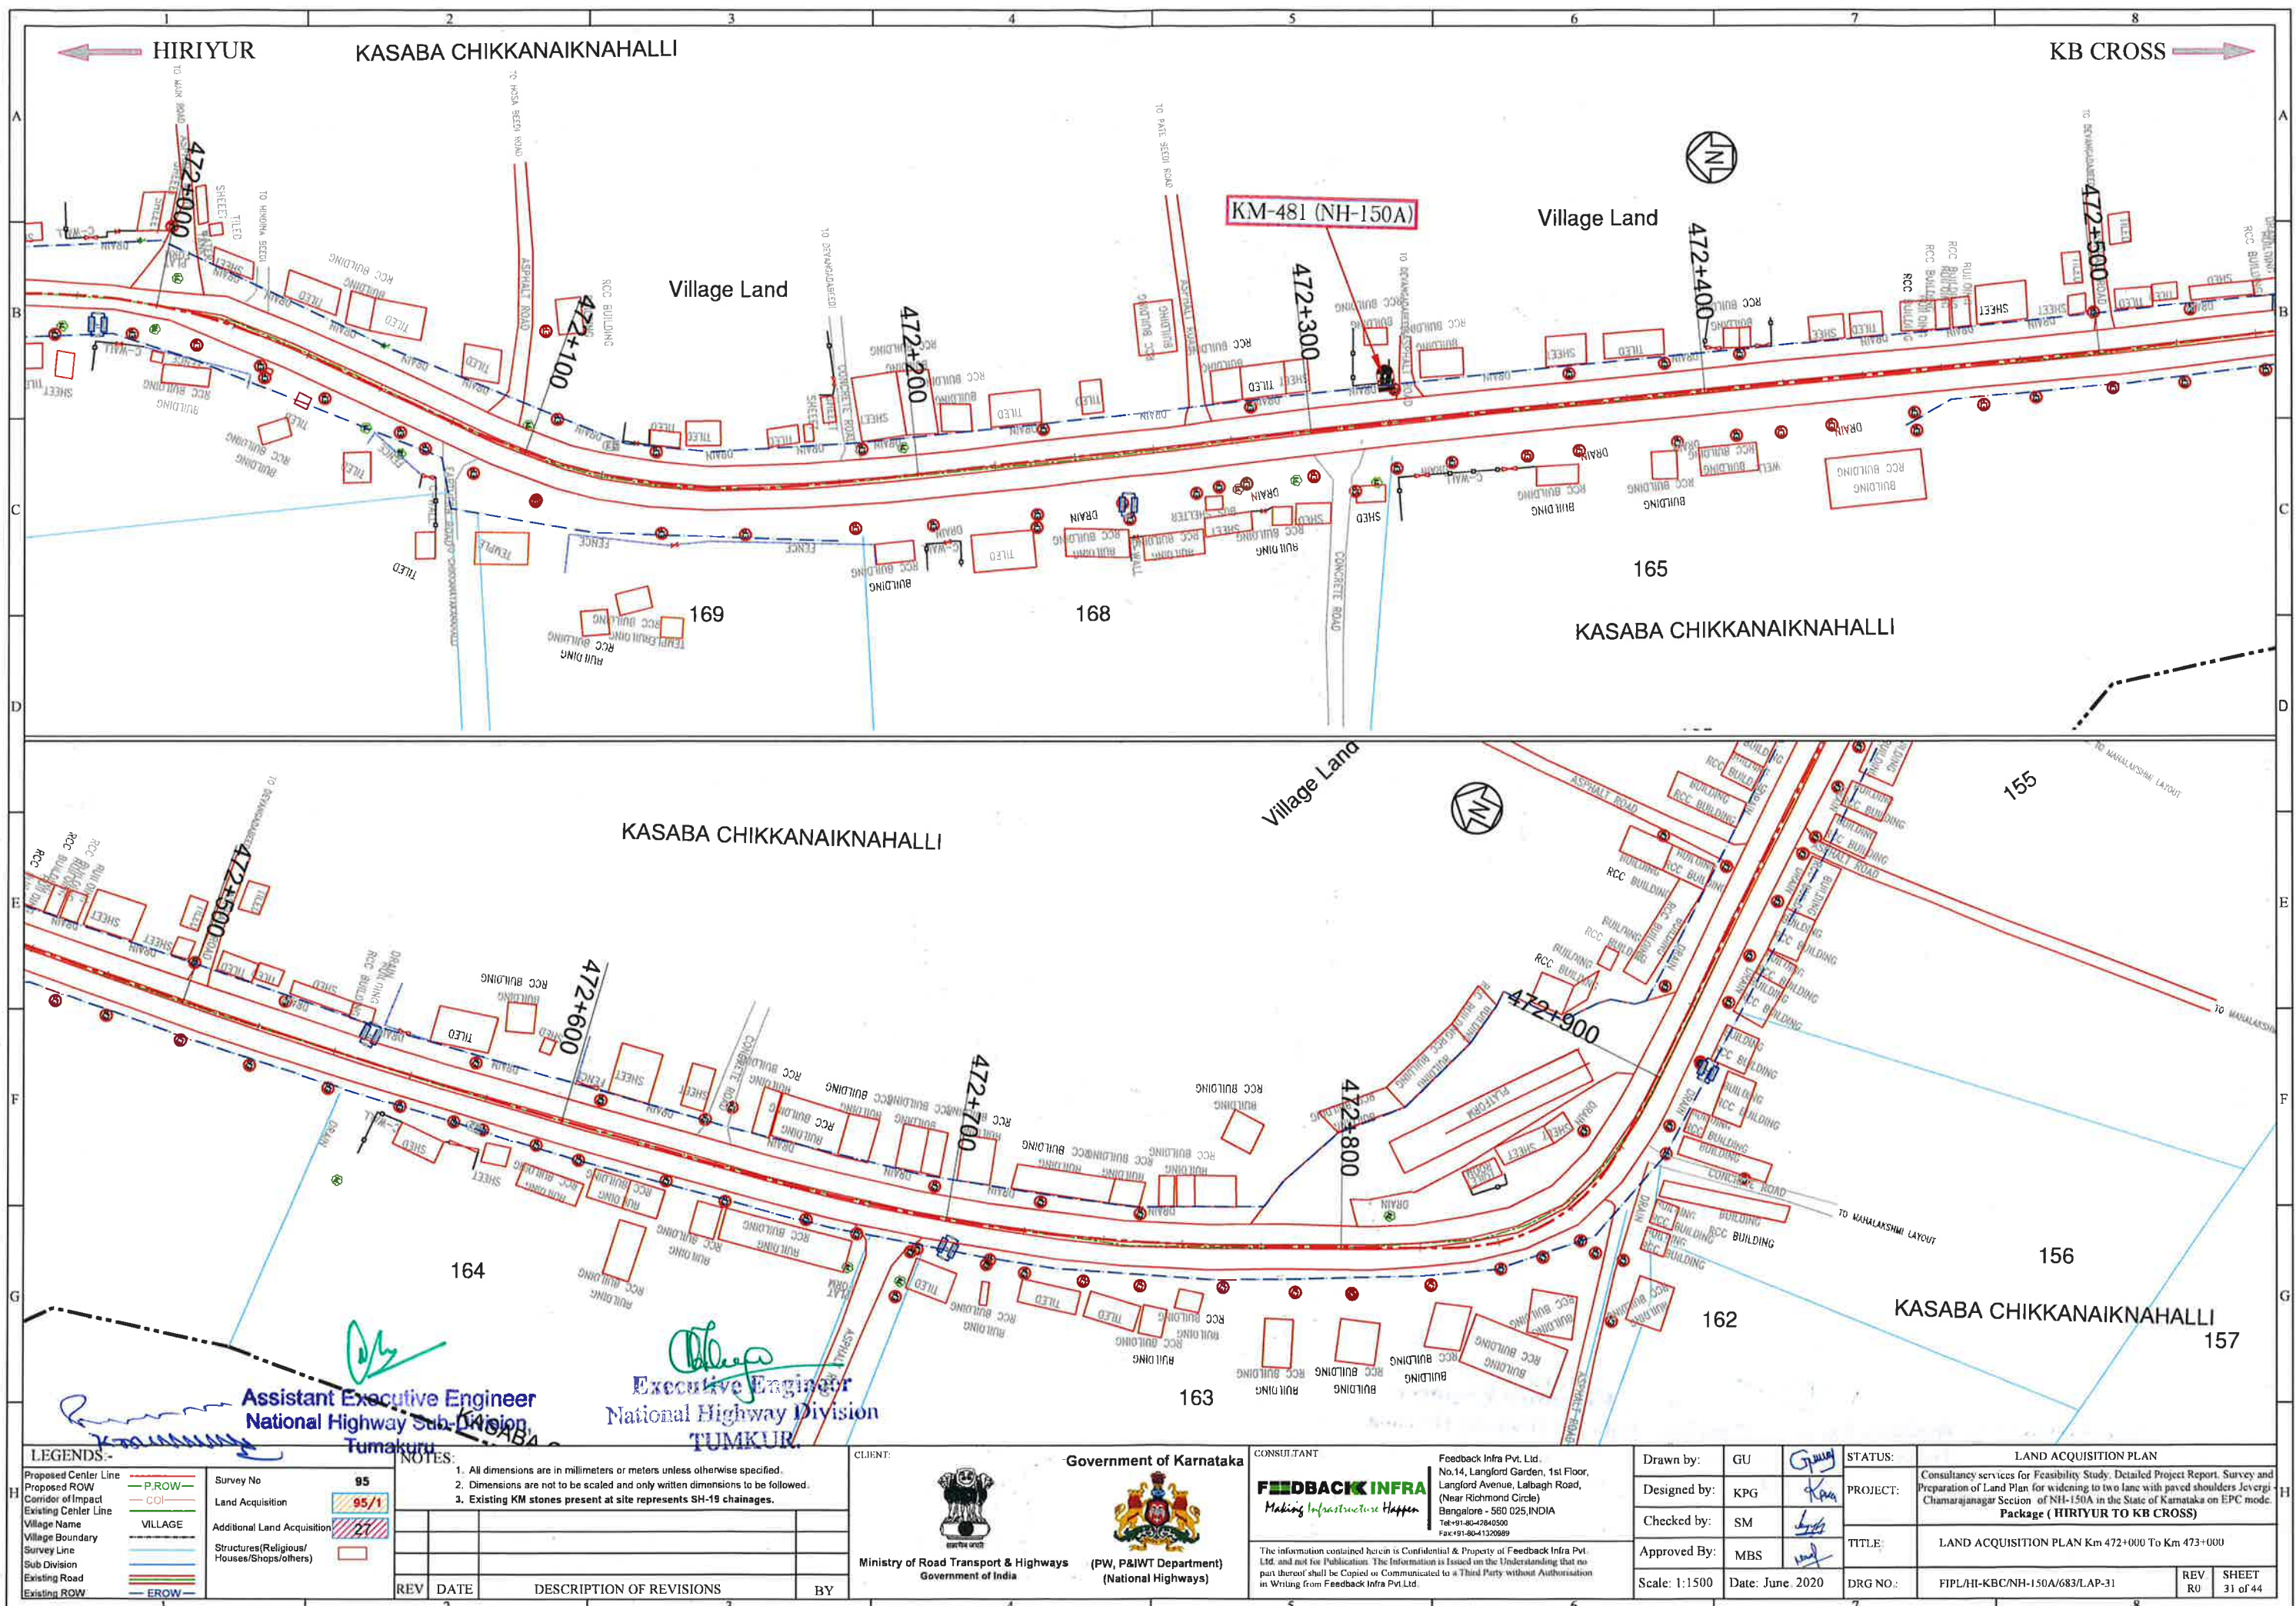


LEGENDS:-	
Proposed Center Line	— P.C.O —
Proposed ROW	— C.O —
Existing Center Line	— E.C.O —
Village Name	VILLAGE
Village Boundary	—
Survey Line	—
Sub Division	—
Existing Road	—
Existing ROW	— E.R.O —

NOTES:	
1. All dimensions are in millimeters or meters unless otherwise specified.	
2. Dimensions are not to be scaled and only written dimensions to be followed.	
3. Existing KM stones present at site represents SH-19 chainages.	

CLIENT:	Government of Karnataka
	Ministry of Road Transport & Highways
	(PW, P&WT Department)

CONSULTANT:	Feedback Infra Pvt. Ltd.
	No.14, Langford Garden, 1st Floor,
	Langford Avenue, Lalbagh Road,
	(Near Richmond Circle)
	Bangalore - 560 025, INDIA
	Tel: +91-80-42840500
	Fax: +91-80-41320889

Drawn by:	GU	STATUS:	LAND ACQUISITION PLAN
Designed by:	KPG	PROJECT:	Consultancy services for Feasibility Study, Detailed Project Report, Survey and Preparation of Land Plan for widening to two lane with paved shoulders Jevergi-Chamarajanagar Section of NH-150A in the State of Karnataka on EPC mode.
Checked by:	SM		Package (HIRIYUR TO KB CROSS)
Approved By:	MBS	TITLE:	LAND ACQUISITION PLAN Km 472+000 To Km 473+000
Scale: 1:1500	Date: June, 2020	DRG NO.:	FIPL/HI-KBC/NH-150A/683/LAP-31
		REV	SHEET
		RO	31 of 44

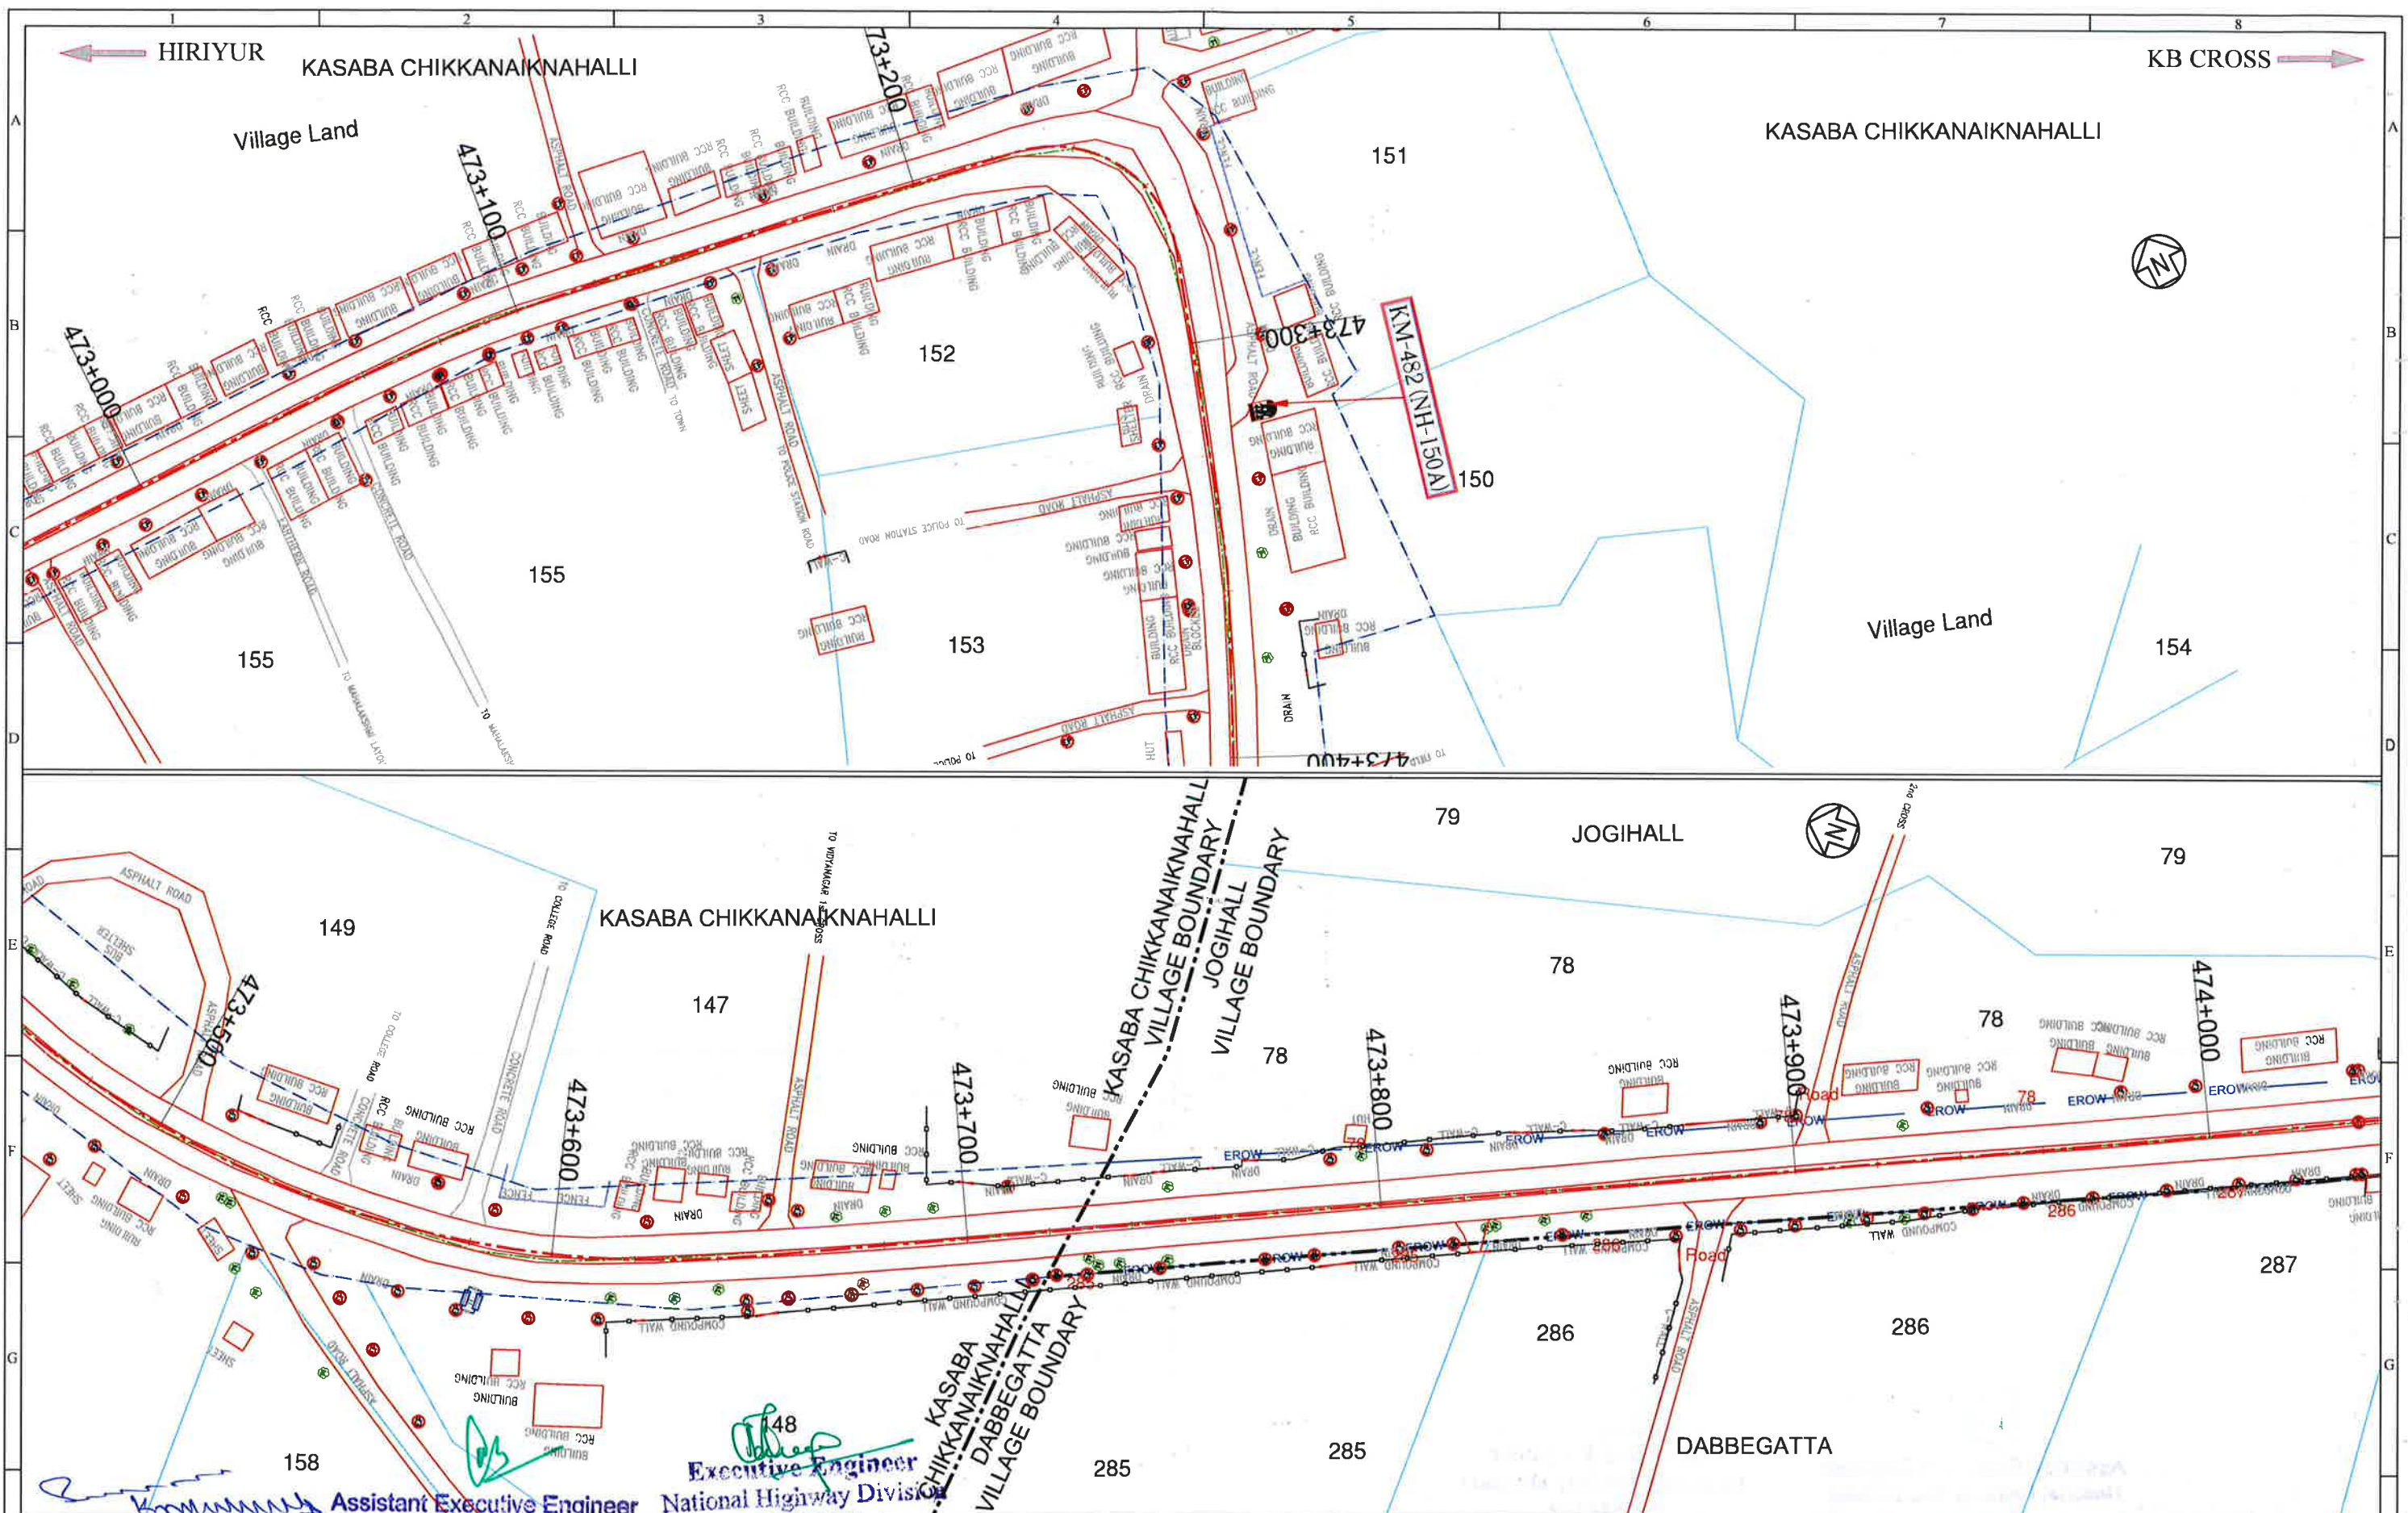

LEGENDS:-

Proposed Center Line	— P.C.O.W —
Proposed ROW	— P.R.O.W —
Corridor of Impact	— C.O.I —
Existing Center Line	— E.C.O.W —
Village Name	VILLAGE
Village Boundary	— V.B —
Survey Line	— S.L —
Sub Division	— S.D —
Existing Road	— E.R.O.W —
Existing ROW	— E.R.O.W —

Survey No. 95
Land Acquisition 95/1
Additional Land Acquisition 21
Structures (Religious/Houses/Shops/other)

REVISIONS

REV	DATE	DESCRIPTION OF REVISIONS	BY

CLIENT

Government of Karnataka
Ministry of Road Transport & Highways
Government of India

CONSULTANT

FEEDBACK INFRA
Making Infrastructure Happen

Feedback Infra Pvt. Ltd.,
No.14, Langford Garden, 1st Floor,
Langford Avenue, Lalbagh Road,
(Near Richmond Circle)
Bangalore - 560 025, INDIA
Tel: +91-80-42842000
Fax: +91-80-41320989

Drawn by: GU
Designed by: KPG
Checked by: SM
Approved By: MBS


Scale: 1:1500
Date: June, 2020

STATUS: LAND ACQUISITION PLAN


PROJECT: Consultancy services for Feasibility Study, Detailed Project Report, Survey and Preparation of Land Plan for widening to two lane with paved shoulders Jevgeri Chamarajanagar Section of NH-150A in the State of Karnataka on EPC mode Package (HIRIYUR TO KB CROSS)

TITLE: LAND ACQUISITION PLAN Km 473+000 To Km 474+000

DRG NO.: FIPL/HI-KBC/NH-150A/683/LAP-32
REV: R0
SHEET: 32 of 44

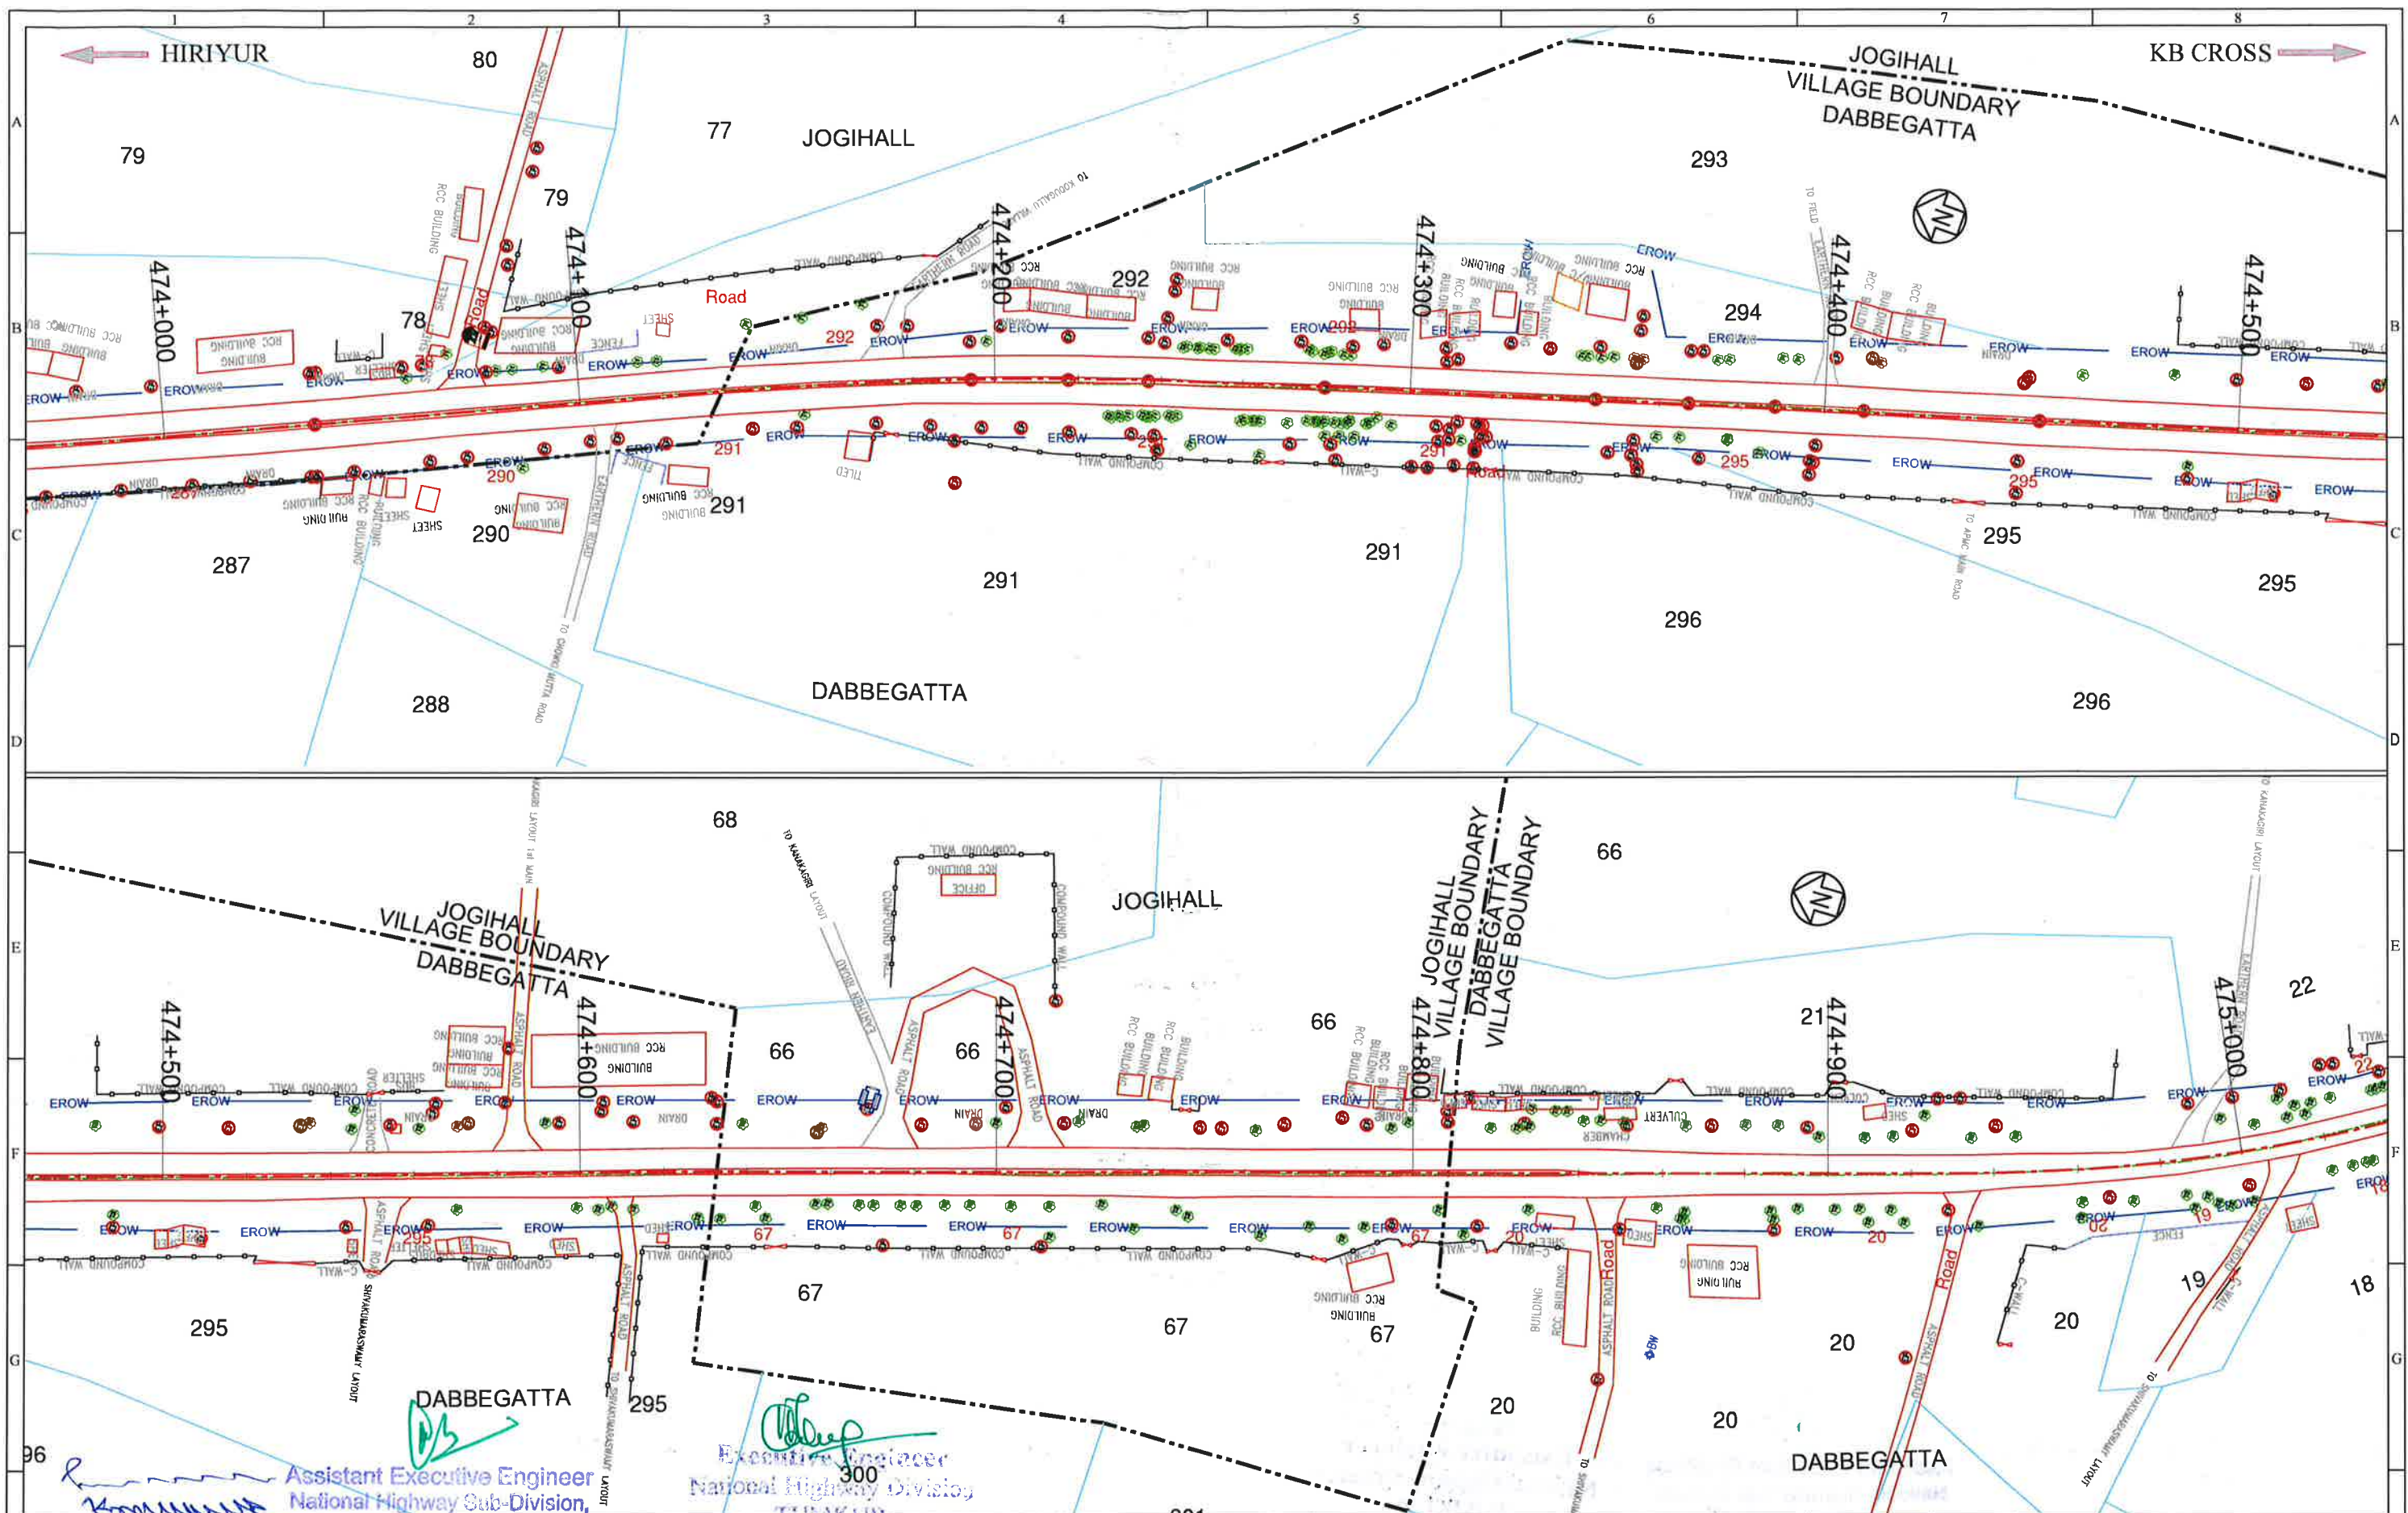

LEGENDS:- Proposed Center Line Proposed ROW Corridor of Impact Existing Center Line Village Name Village Boundary Survey Line Sub Division Existing Road Existing ROW		NOTES 1. All dimensions are in millimeters or meters unless otherwise specified. 2. Dimensions are not to be scaled and only written dimensions to be followed. 3. Existing KM stones present at site represents SH-19 chainages.		CLIENT:  Ministry of Road Transport & Highways Government of India		CONSULTANT:  Feedback Infra Pvt. Ltd. No.14, Langford Garden, 1st Floor, Langford Avenue, Lalbagh Road, (Near Richmond Circle) Bangalore - 560 025, INDIA Tel: +91-80-42840500 Fax: +91-80-41320989		Drawn by: GU Designed by: KPG Checked by: SM Approved By: MBS Scale: 1:1500 Date: June, 2020		STATUS: PROJECT: Consultancy services for Feasibility Study, Detailed Project Report, Survey and Preparation of Land Plan for widening to two lane with paved shoulders Jevergi-Chamarajanagar Section of NH-150A in the State of Karnataka on EPC mode. Package (HIRIYUR TO KB CROSS) TITLE: LAND ACQUISITION PLAN Km 474+000 To Km 475+000 DRG NO.: FIPL/HI-KBC/NH-150A/683/LAP-33 REV. R0 SHEET 33 of 44	
--	--	---	--	---	--	---	--	---	--	--	--

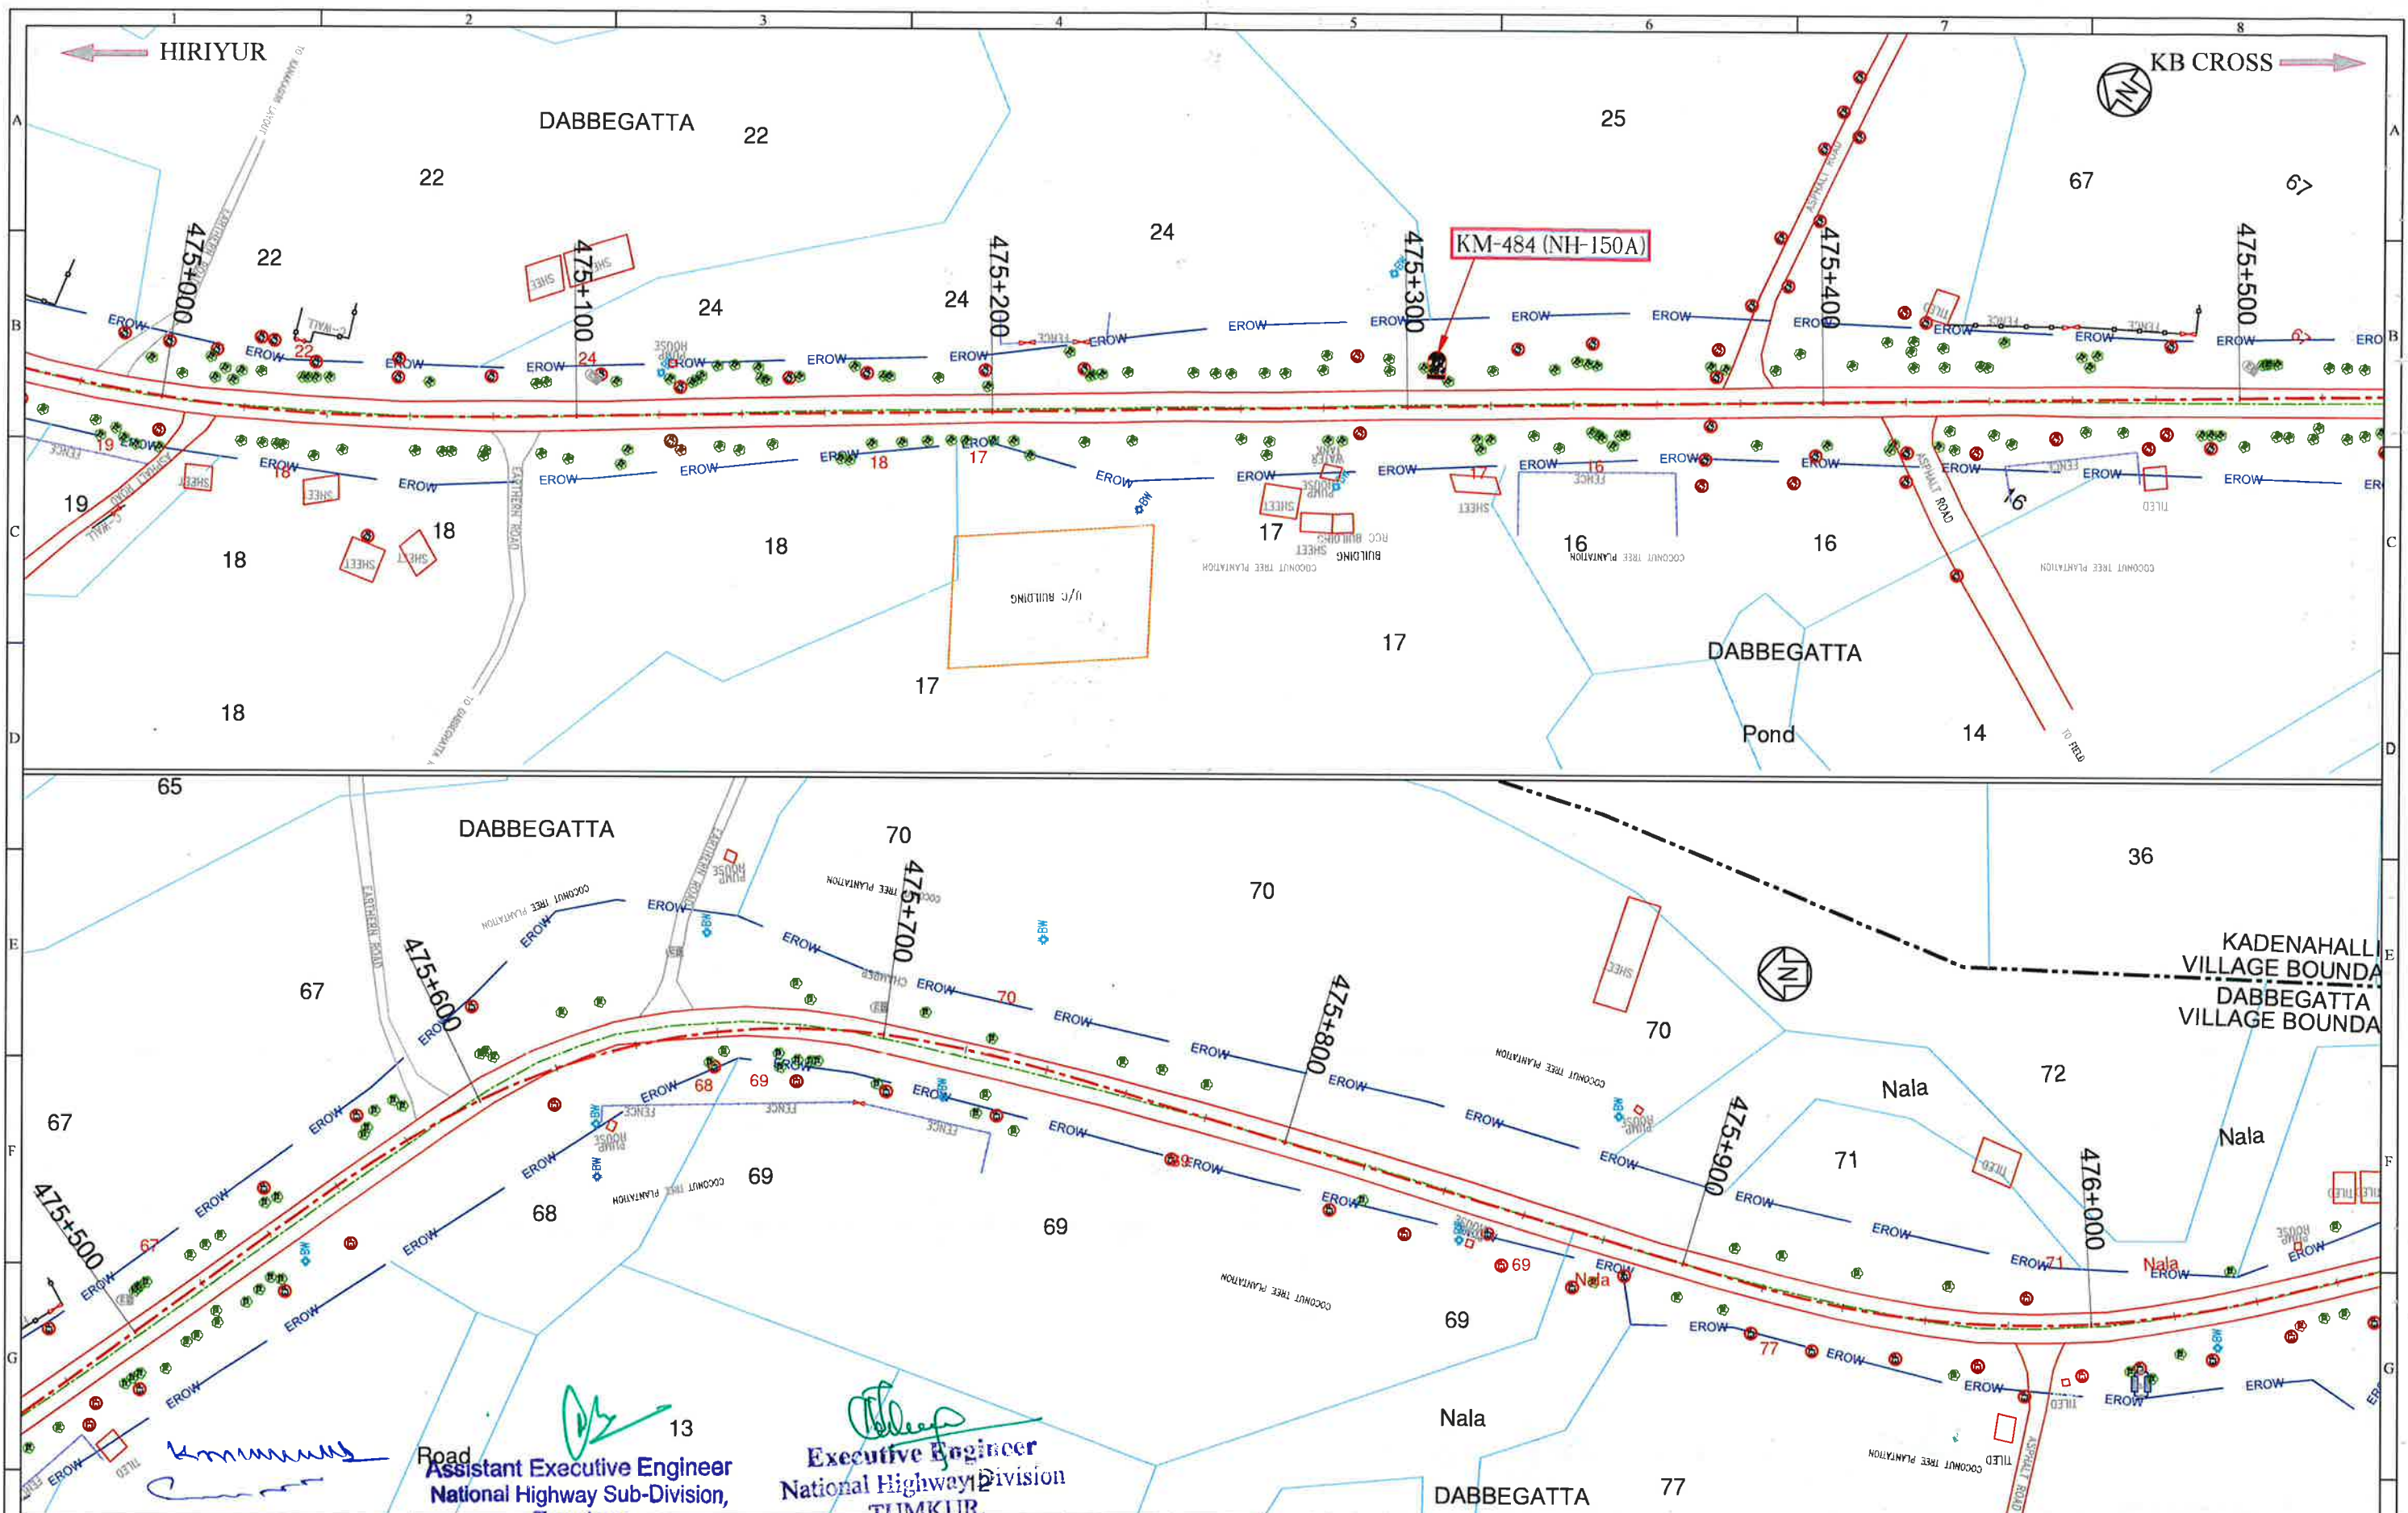

LEGENDS:-

Proposed Center Line	— P.R.O.W —
Proposed ROW	— C.O.I —
Corridor of Impact	— VILLAGE —
Existing Center Line	— VILLAGE BOUNDARY —
Village Name	— SURVEY LINE —
Village Boundary	— SUB DIVISION —
Survey Line	— EXISTING ROAD —
Sub Division	— E.R.O.W —
Existing Road	

Survey No. 95/1
Land Acquisition 95/1
Additional Land Acquisition 27
Structures(Religious/Houses/Shops/others)

NOTES:

- All dimensions are in millimeters or meters unless otherwise specified.
- Dimensions are not to be scaled and only written dimensions to be followed.
- Existing KM stones present at site represents SH-19 chainages.

REV	DATE	DESCRIPTION OF REVISIONS	BY

Government of Karnataka

Ministry of Road Transport & Highways
Government of India

Executive Engineer
National Highway Division
TUMKUR.

Assistant Executive Engineer
National Highway Sub-Division,
Tumakuru


CONSULTANT

FEEDBACK INFRA
Making Infrastructure Happen

Feedback Infra Pvt. Ltd.,
No.14, Langford Garden, 1st Floor,
Langford Avenue, Lalbagh Road,
(Near Richmond Circle),
Bangalore - 560 025, INDIA
Tel: +91-80-42840300
Fax: +91-80-41320989

The information contained herein is Confidential & Property of Feedback Infra Pvt. Ltd. and not for Publication. The Information is Issued on the Understanding that no part thereof shall be Copied or Communicated to a Third Party without Authorization in Writing from Feedback Infra Pvt. Ltd.

Drawn by:	GU	STATUS:	LAND ACQUISITION PLAN
Designed by:	KPG	PROJECT:	Consultancy services for Feasibility Study, Detailed Project Report, Survey and Preparation of Land Plan for widening to two lane with paved shoulders Jevergi Chamara Nagar Section of NH-150A in the State of Karnataka on EPC mode.
Checked by:	SM	TITLE:	LAND ACQUISITION PLAN Km 475+000 To Km 476+000
Approved By:	MBS	DRG NO.:	FIPL/HI-KBC/NH-150A/683/LAP-34
Scale: 1:1500	Date: June, 2020	REV	SHEET
		RU	34 of 44

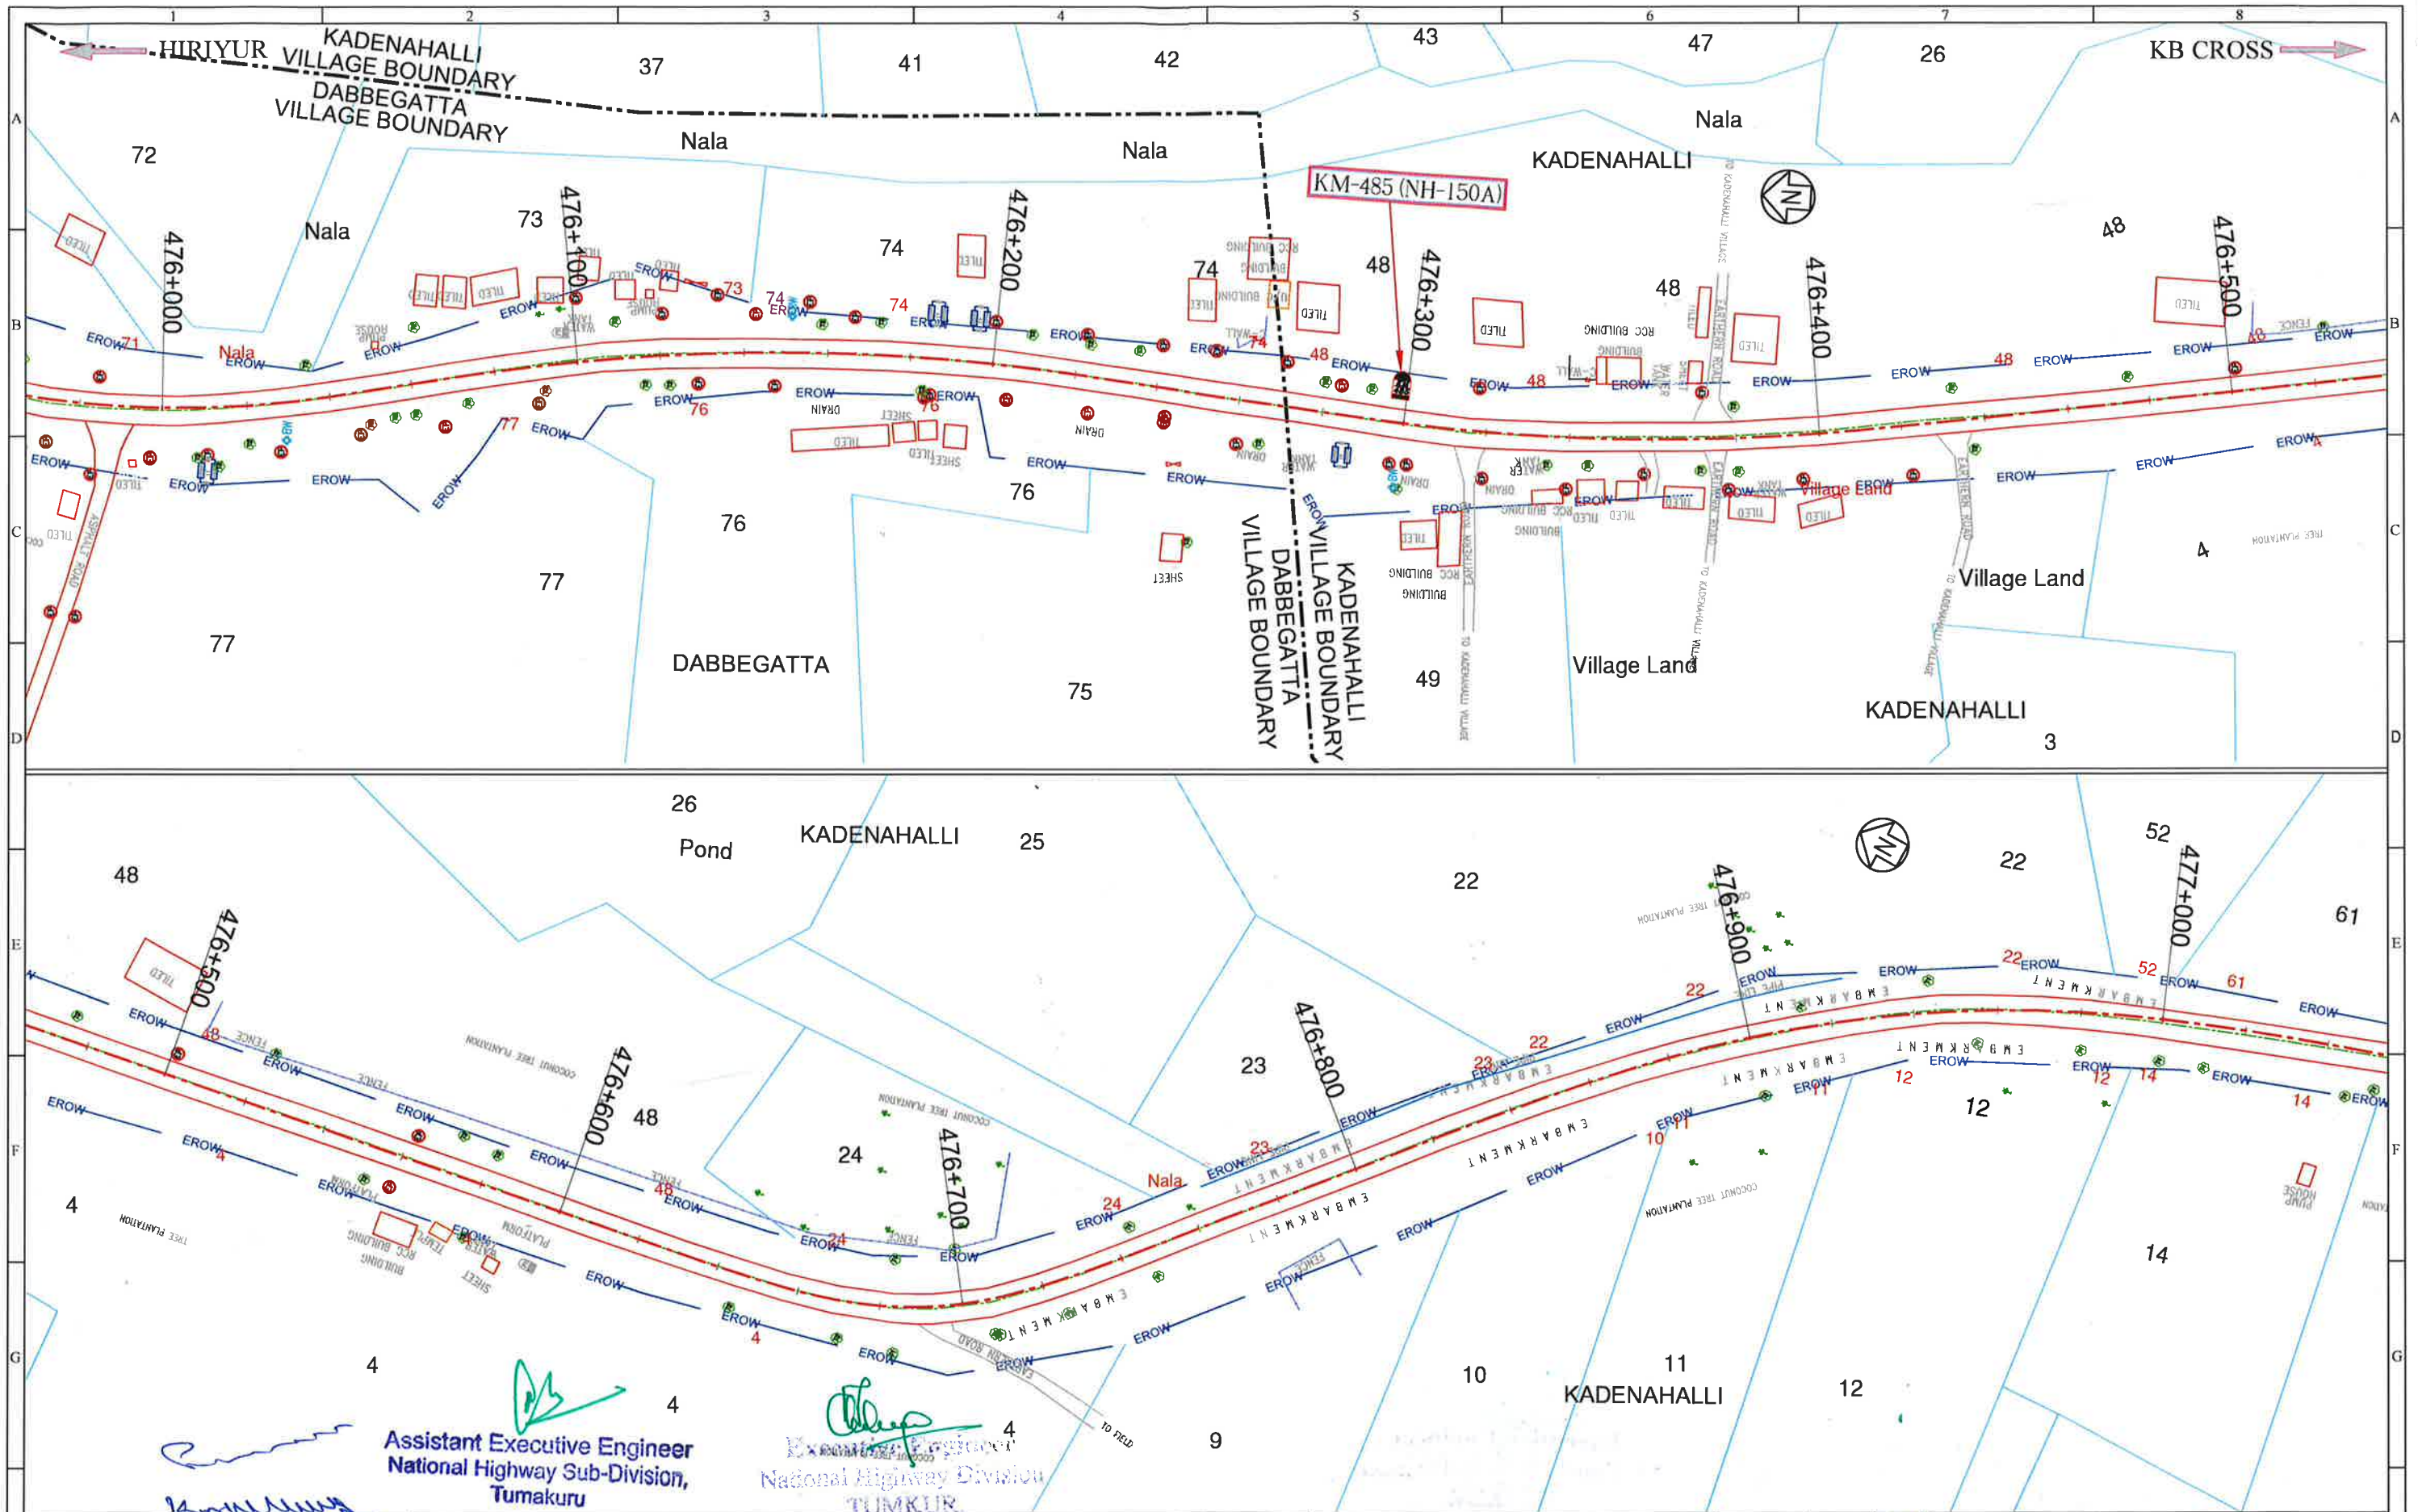


LEGENDS:-	
Proposed Center Line	P.ROW
Proposed ROW	COI
Existing Center Line	EXISTING ROW
Village Name	VILLAGE
Village Boundary	
Survey Line	
Sub Division	
Existing Road	
Existing ROW	

NOTES:	
1. All dimensions are in millimeters or meters unless otherwise specified.	
2. Dimensions are not to be scaled and only written dimensions to be followed.	
3. Existing KM stones present at site represents SH-19 chainages.	
REV	DATE
DATE	DESCRIPTION OF REVISIONS
BY	

CLIENT:	
	Ministry of Road Transport & Highways
	Government of Karnataka
	(PW, P&WT Department)
	(National Highways)

CONSULTANT:	
	Feedback Infra Pvt. Ltd.
	No.14, Langford Garden, 1st Floor,
	Langford Avenue, Lalbagh Road,
	(Near Richmond Circle)
	Bangalore - 560 025, INDIA
	Tel: +91-80-42840500
	Fax: +91-80-41320989
The information contained herein is Confidential & Property of Feedback Infra Pvt. Ltd. and not for Publication. The Information is Issued on the Understanding that no part thereof shall be Copied or Communicated to a Third Party without Authorisation in Writing from Feedback Infra Pvt. Ltd.	

Drawn by:	GU	STATUS:	LAND ACQUISITION PLAN	
Designed by:	KPG	PROJECT:	Consultancy services for Feasibility Study, Detailed Project Report, Survey and Preparation of Land Plan for widening to two lane with paved shoulders Jevergi-Chamarajanagar Section of NH-150A in the State of Karnataka on EPC mode. Package (HIRIYUR TO KB CROSS)	
Checked by:	SM	TITLE:	LAND ACQUISITION PLAN Km 476+000 To Km 477+000	
Approved By:	MBS	DRG NO.:	FIPL/HI-KBC/NH-150A/683/LAP-35	REV R0
Scale: 1:1500	Date: June, 2020	SHEET	35 of 44	

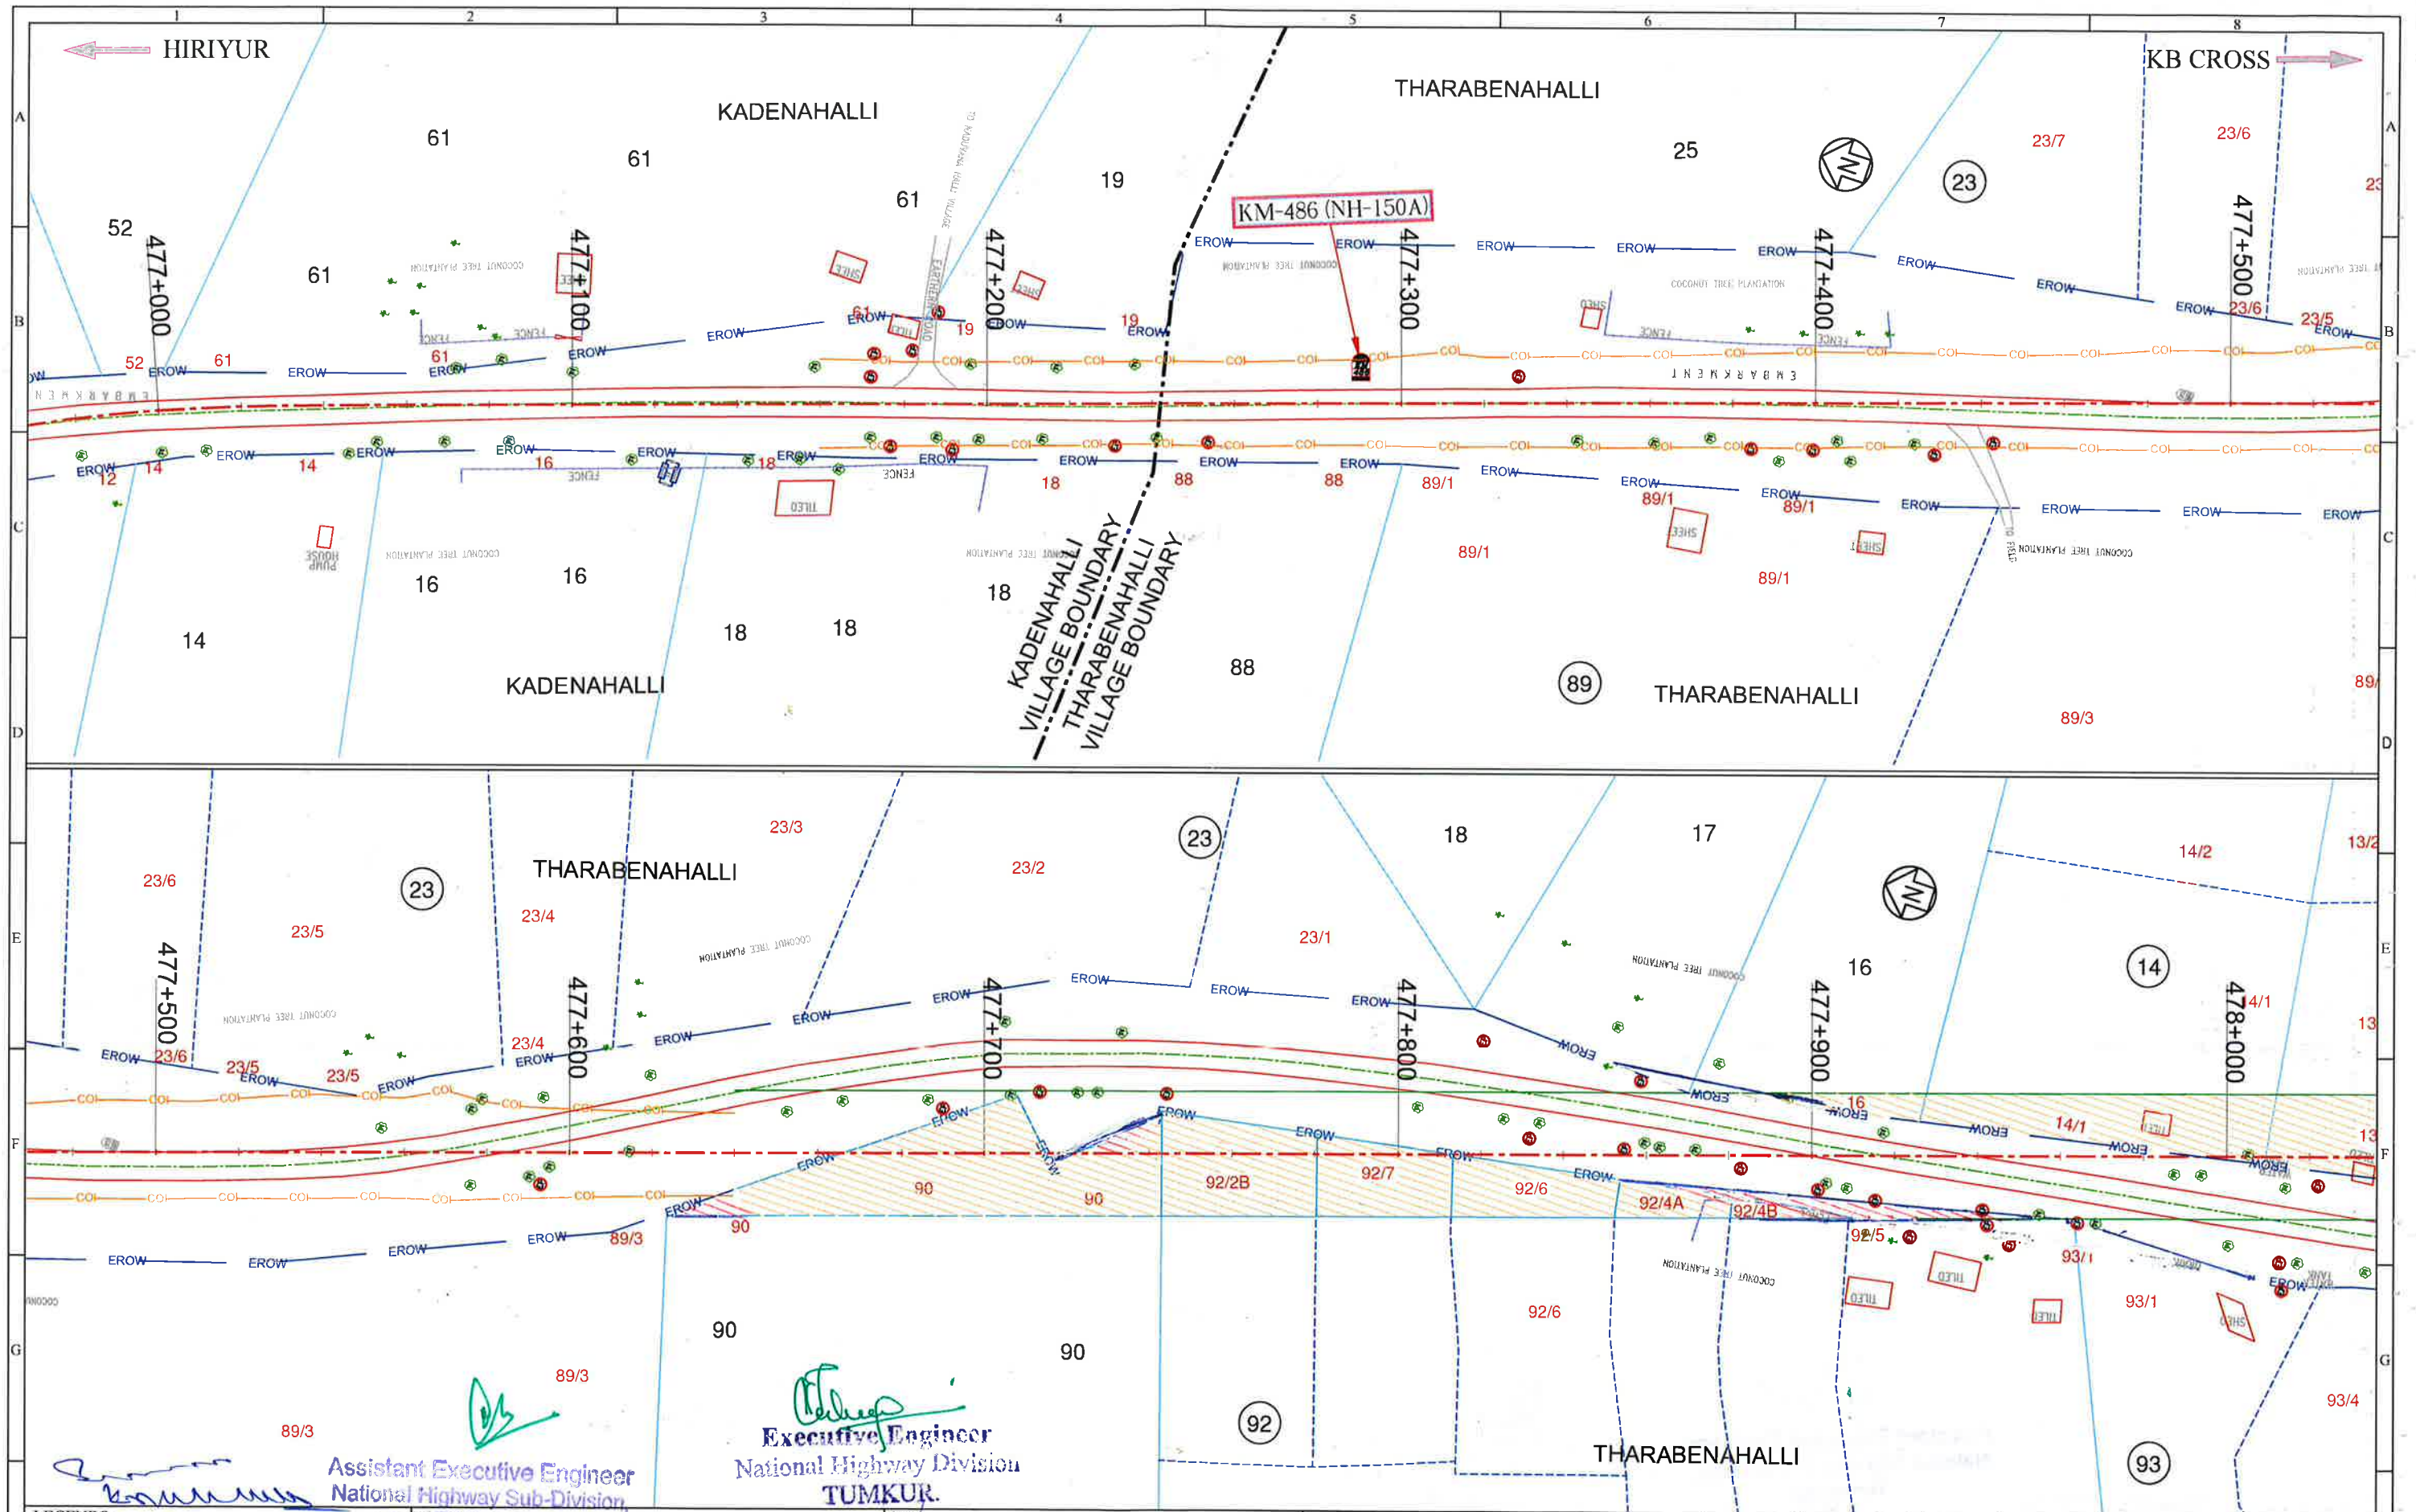

LEGENDS:-

Proposed Center Line	P-ROW
Proposed ROW	COI
Corridor of Impact	COI
Existing Center Line	COI
Village Name	VILLAGE
Village Boundary	
Survey Line	
Sub Division	
Existing Road	
Existing ROW	EROW

NOTES:

- All dimensions are in millimeters or meters unless otherwise specified.
- Dimensions are not to be scaled and only written dimensions to be followed.
- Existing KM stones present at site represents SH-19 chainages.

CLIENT:

Government of Karnataka

Ministry of Road Transport & Highways
Government of India


(PW, P&WT Department)
(National Highways)

CONSULTANT:


Feedback Infra Pvt. Ltd.
No.14, Langford Garden, 1st Floor,
Langford Avenue, Lalbagh Road,
(Near Richmond Circle)
Bangalore - 560 025, INDIA
Tel: +91-80-42840500
Fax: +91-80-41320989

FEEDBACK INFRA
Making Infrastructure Happen


Drawn by:	GU	STATUS:	LAND ACQUISITION PLAN
Designed by:	KPG	PROJECT:	Consultancy services for Feasibility Study, Detailed Project Report, Survey and Preparation of Land Plan for widening to two lane with paved shoulders Jevergi Chamara Nagar Section of NH-150A in the State of Karnataka on EPC mode. Package (HIRIYUR TO KB CROSS)
Checked by:	SM	TITLE:	LAND ACQUISITION PLAN Km 477+000 To Km 478+000
Approved By:	MBS	DRG NO.:	FIPL/HI-KBC/NH-150A/683/LAP-36
Scale: 1:1500	Date: June, 2020	REV	SHEET
		R0	36 of 44

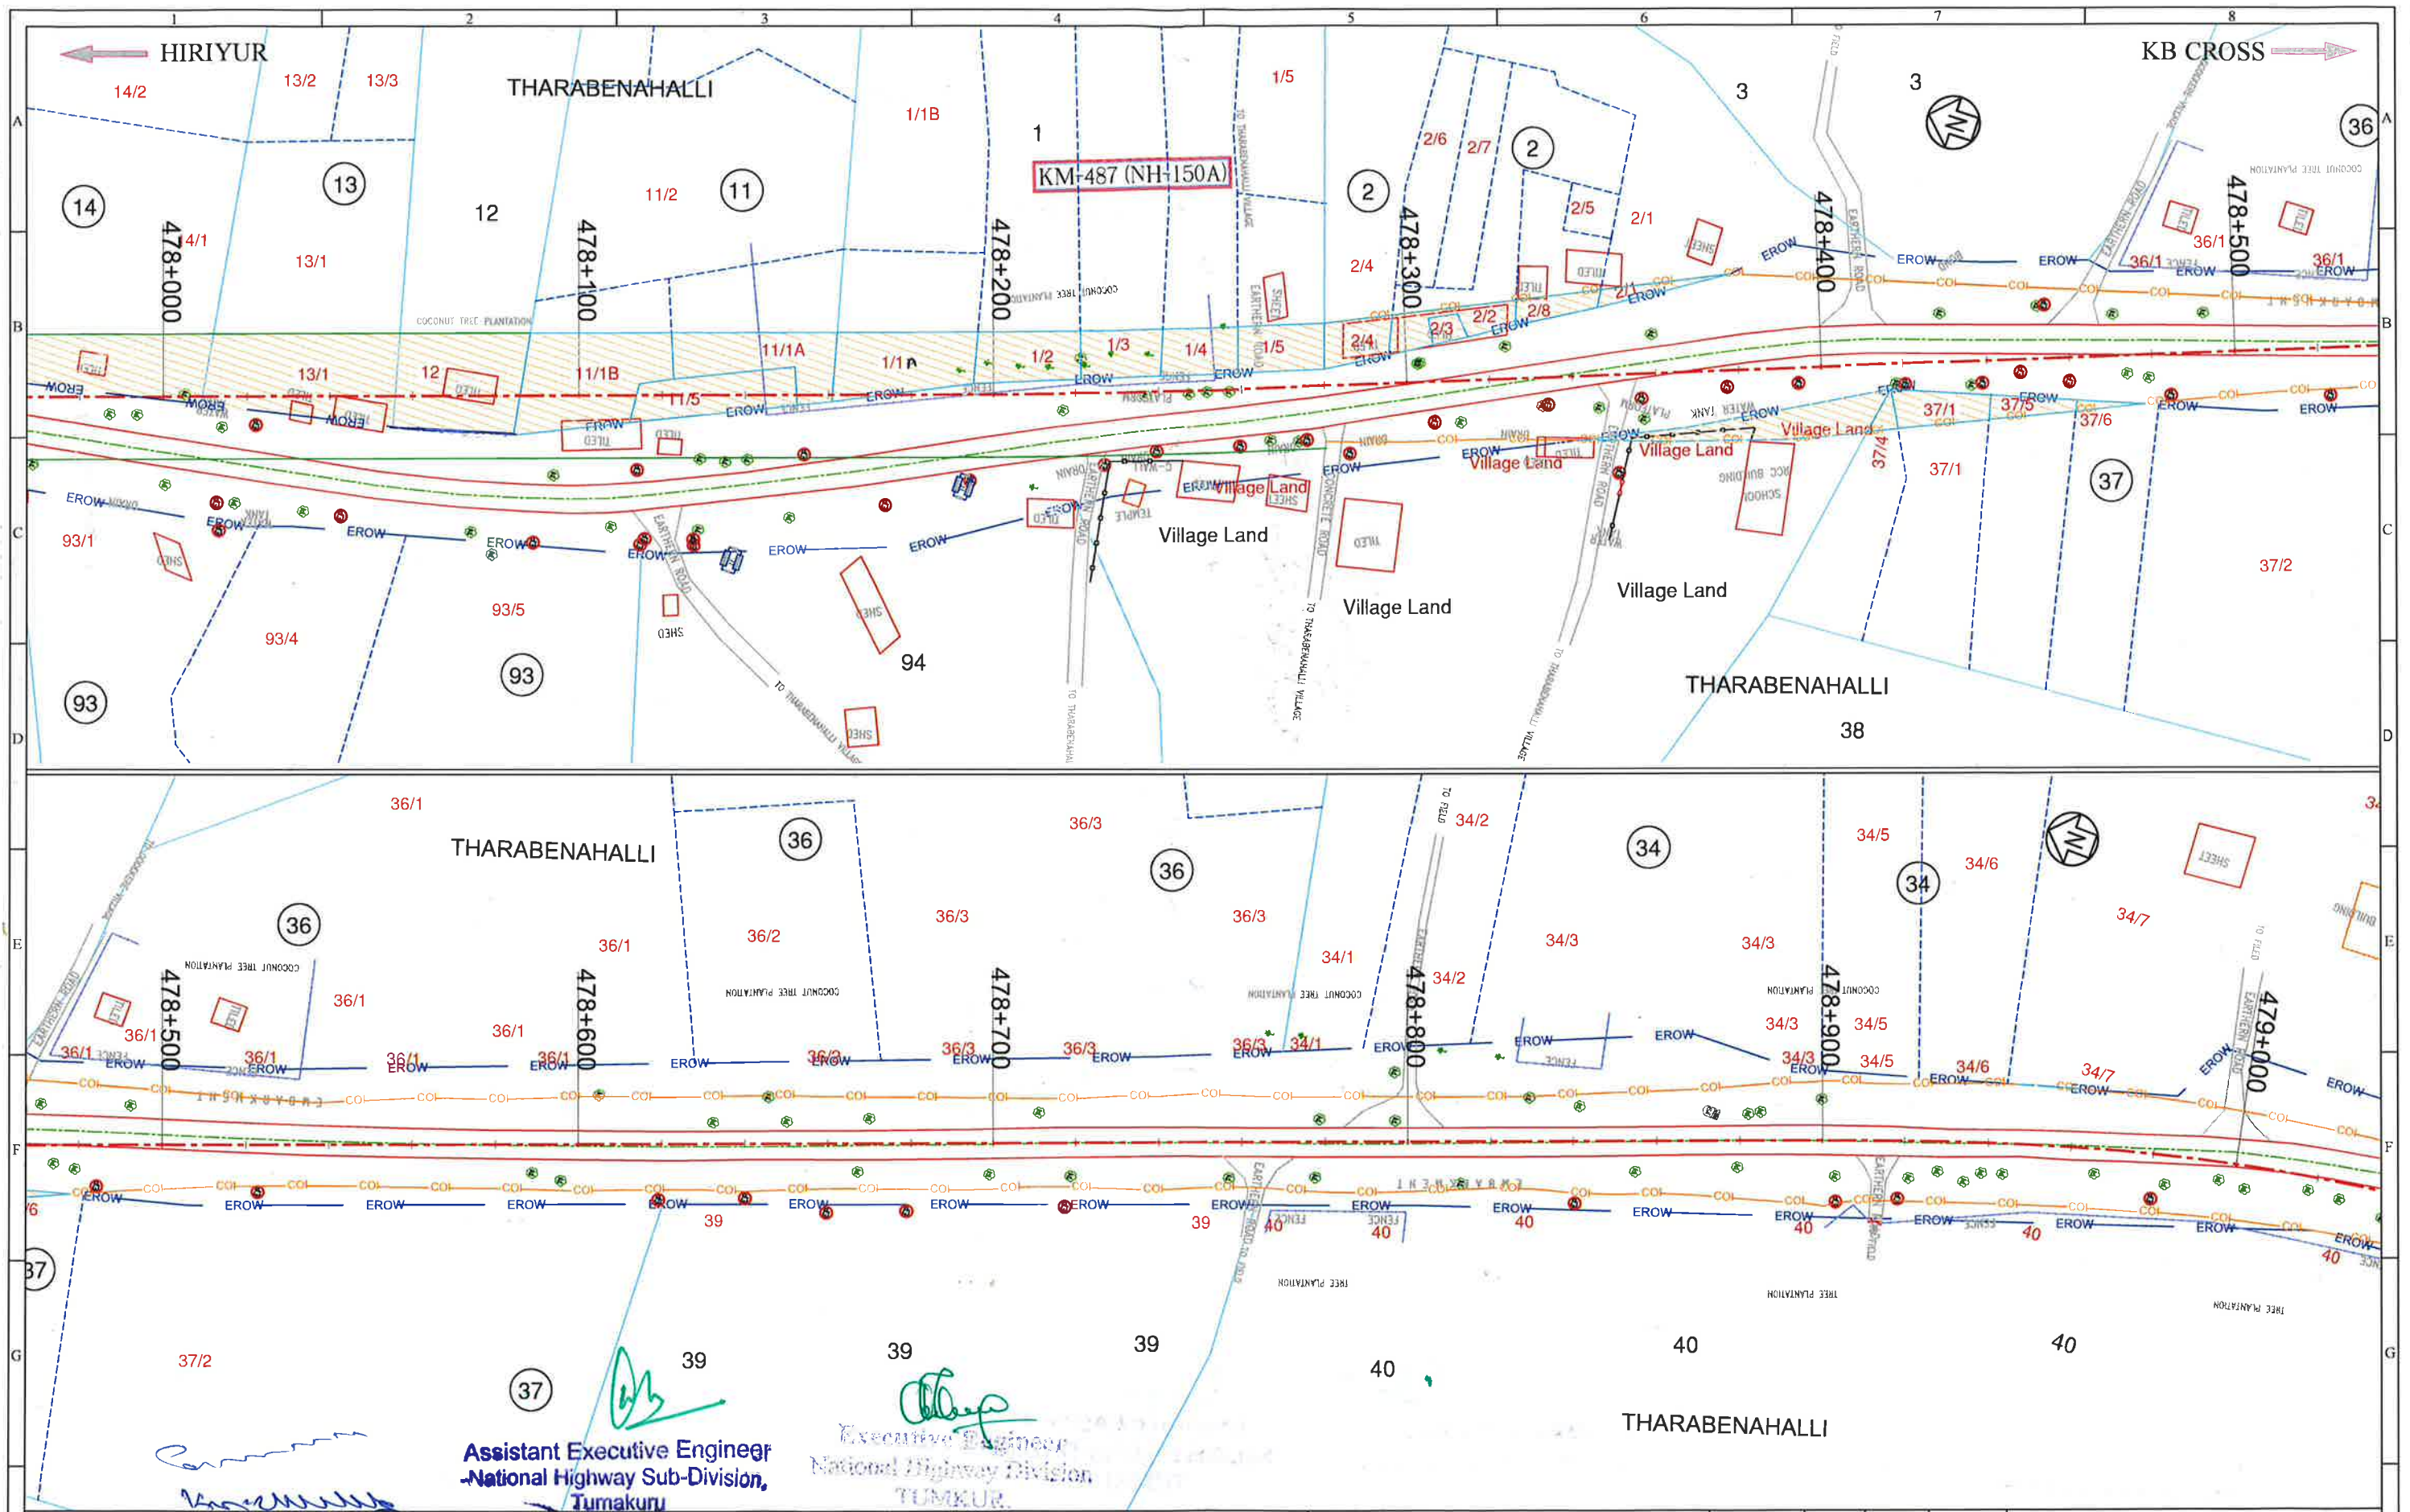


LEGENDS:- Proposed Center Line Proposed ROW Corridor of Impact Existing Center Line Village Name Village Boundary Survey Line Sub Division Existing Road Existing ROW	Survey No Land Acquisition Additional Land Acquisition Structures(Religious/Houses/Shops/others)	NOTES: 1. All dimensions are in millimeters or meters unless otherwise specified. 2. Dimensions are not to be scaled and only written dimensions to be followed. 3. Existing KM stones present at site represents SH-19 chainages.	CLIENT Government of Karnataka Ministry of Road Transport & Highways Government of India (PW, P&WT Department) (National Highways)	CONSULTANT Feedback Infra Pvt. Ltd. No.14, Langford Garden, 1st Floor, Langford Avenue, Lalbagh Road, (Near Richmond Circle) Bangalore - 560 025,INDIA Tel: +91-80-42840500 Fax: +91-80-41320989 The information contained herein is Confidential & Property of Feedback Infra Pvt. Ltd. and not for Publication. The Information is Issued on the Understanding that no part thereof shall be Copied or Communicated to a Third Party without Authorisation in Writing from Feedback Infra Pvt Ltd.	Drawn by: GU Designed by: KPG Checked by: SM Approved By: MBS Scale: 1:1500 Date: June, 2020	STATUS: PROJECT: Consultancy services for Feasibility Study, Detailed Project Report, Survey and Preparation of Land Plan for widening to two lane with paved shoulders Jevergi-Chamarajanagar Section of NH-150A in the State of Karnataka on EPC mode. Package (HIRIYUR TO KB CROSS) TITLE: LAND ACQUISITION PLAN Km 478+000 To Km 479+000 DRG NO.: FIPL/HI-KBC/NH-150A/683/LAP-37 REV 37 of 44
--	---	--	--	---	---	---

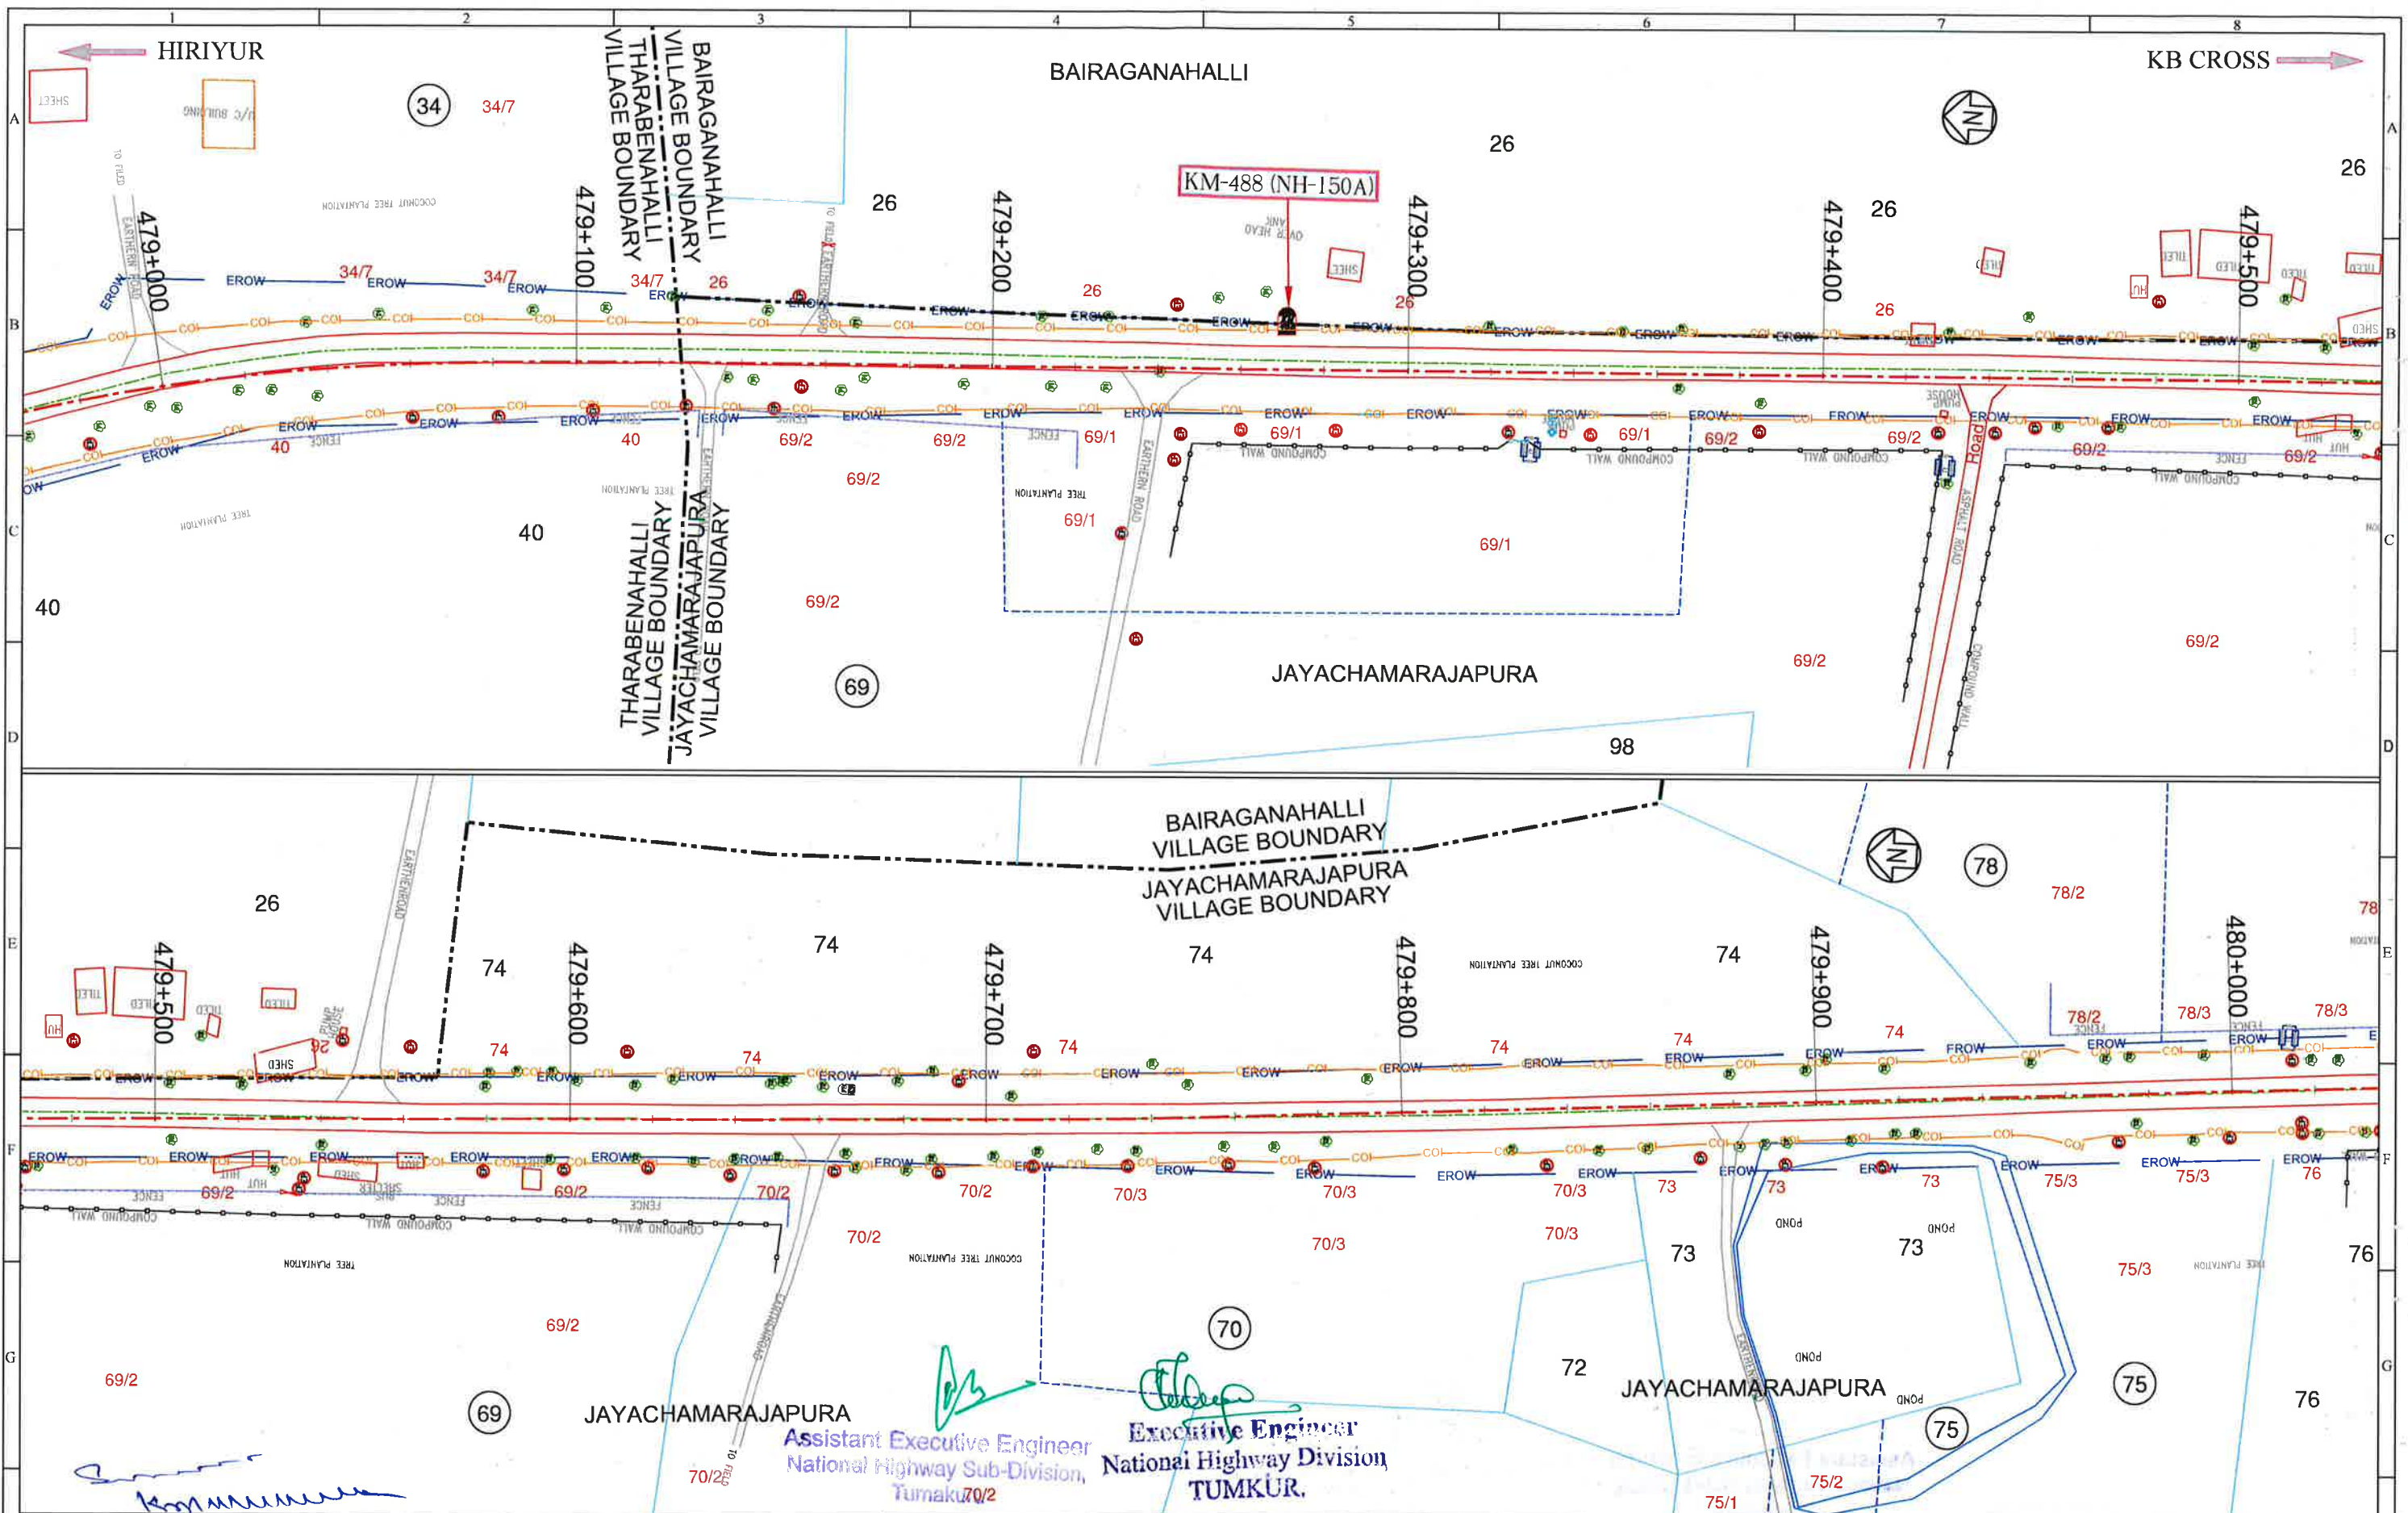


LEGENDS:- Proposed Center Line Proposed ROW Corridor of Impact Existing Center Line Village Boundary Village Name Survey Line Sub Division Existing Road Existing ROW		NOTES: 1. All dimensions are in millimeters or meters unless otherwise specified. 2. Dimensions are not to be scaled and only written dimensions to be followed. 3. Existing KM stones present at site represents SH-19 chainages.		CLIENT: Government of Karnataka Ministry of Road Transport & Highways Government of India		CONSULTANT: FEEDBACK INFRA Making Infrastructure Happen The information contained herein is Confidential & Property of Feedback Infra Pvt. Ltd. and not for Publication. The Information is issued on the Understanding that no part thereof shall be Copied or Communicated to a Third Party without Authorisation in Writing from Feedback Infra Pvt. Ltd.		Drawn by: GU Designed by: KPG Checked by: SM Approved By: MBS Scale: 1:1500		STATUS: LAND ACQUISITION PLAN PROJECT: Consultancy services for Feasibility Study, Detailed Project Report, Survey and Preparation of Land Plan for widening to two lane with paved shoulders Jevergi Chamaraajapur Section of NH-150A in the State of Karnataka on EPC mode. PACKAGE (HIRIYUR TO KB CROSS) TITLE: LAND ACQUISITION PLAN Km 479+000 To Km 480+000 DRG NO.: FIPL/HI-KBC/NH-150A/683/LAP-38		REV R0 SHEET 38 of 44	
--	--	--	--	---	--	--	--	--	--	---	--	--	--

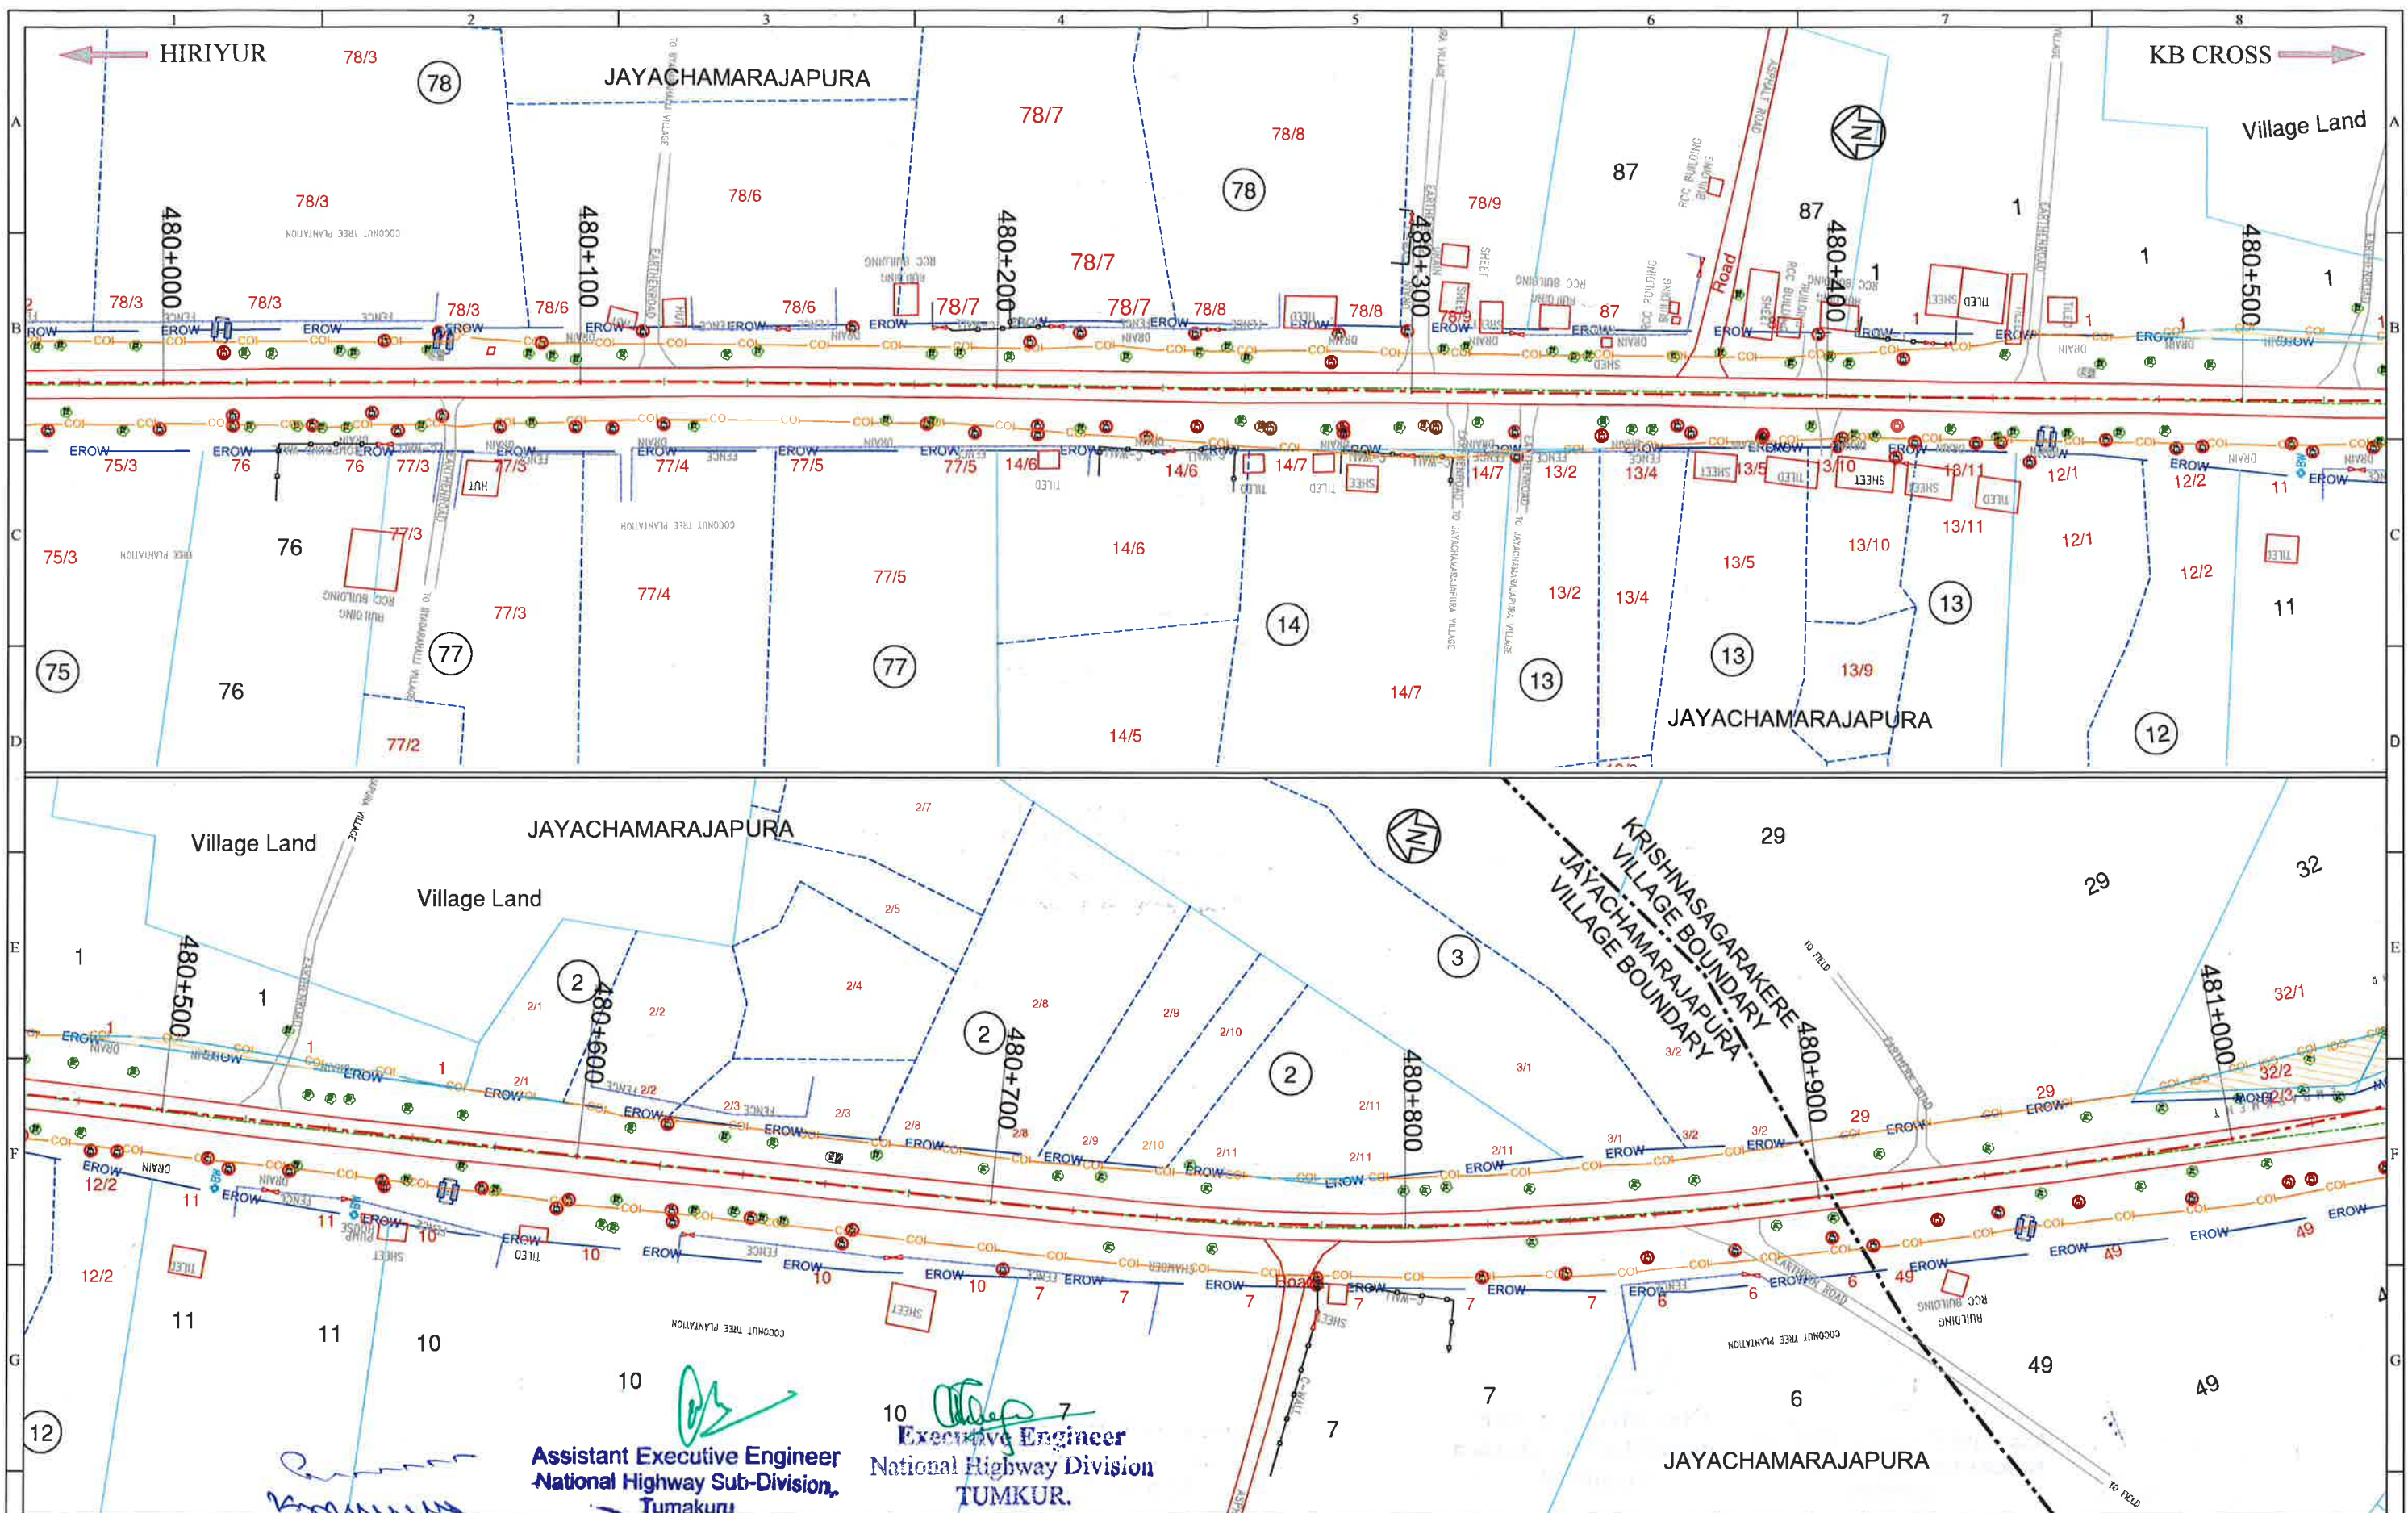

LEGENDS:- Proposed Center Line Proposed ROW Corridor of Impact Existing Center Line Village Name Village Boundary Survey Line Sub Division Existing Road Existing ROW		NOTES: 1. All dimensions are in millimeters or meters unless otherwise specified. 2. Dimensions are not to be scaled and only written dimensions to be followed. 3. Existing KM stones present at site represents SH-19 chainages.		CLIENT: Government of Karnataka Ministry of Road Transport & Highways Government of India (PW, P&WT Department) (National Highways)		CONSULTANT: Feedback Infra Pvt. Ltd. No.14, Langford Garden, 1st Floor, Langford Avenue, Lalbagh Road, (Near Richmond Circle) Bangalore - 560 025, INDIA Tel: +91-80-2840500 Fax: +91-80-41320989 The information contained herein is Confidential & Property of Feedback Infra Pvt. Ltd. and not for Publication. The Information is Issued on the Understanding that no part thereof shall be Copied or Communicated to a Third Party without Authorisation in Writing from Feedback Infra Pvt. Ltd.		Drawn by: GU Designed by: KPG Checked by: SM Approved By: MBS Scale: 1:1500 Date: June, 2020		STATUS: PROJECT: Consultancy services for Feasibility Study. Detailed Project Report. Survey and Preparation of Land Plan for widening to two lane with paved shoulders Jeveru Chamarajanagar Section of NH-150A in the State of Karnataka on EPC mode. Package (HIRIYUR TO KB CROSS) TITLE: LAND ACQUISITION PLAN Km 480+000 To Km 481+000 DRG NO.: FIPL/HI-KBC/NH-150A/683/LAP-39 REV SHEET R0 39 of 44	
--	--	--	--	---	--	---	--	---	--	---	--

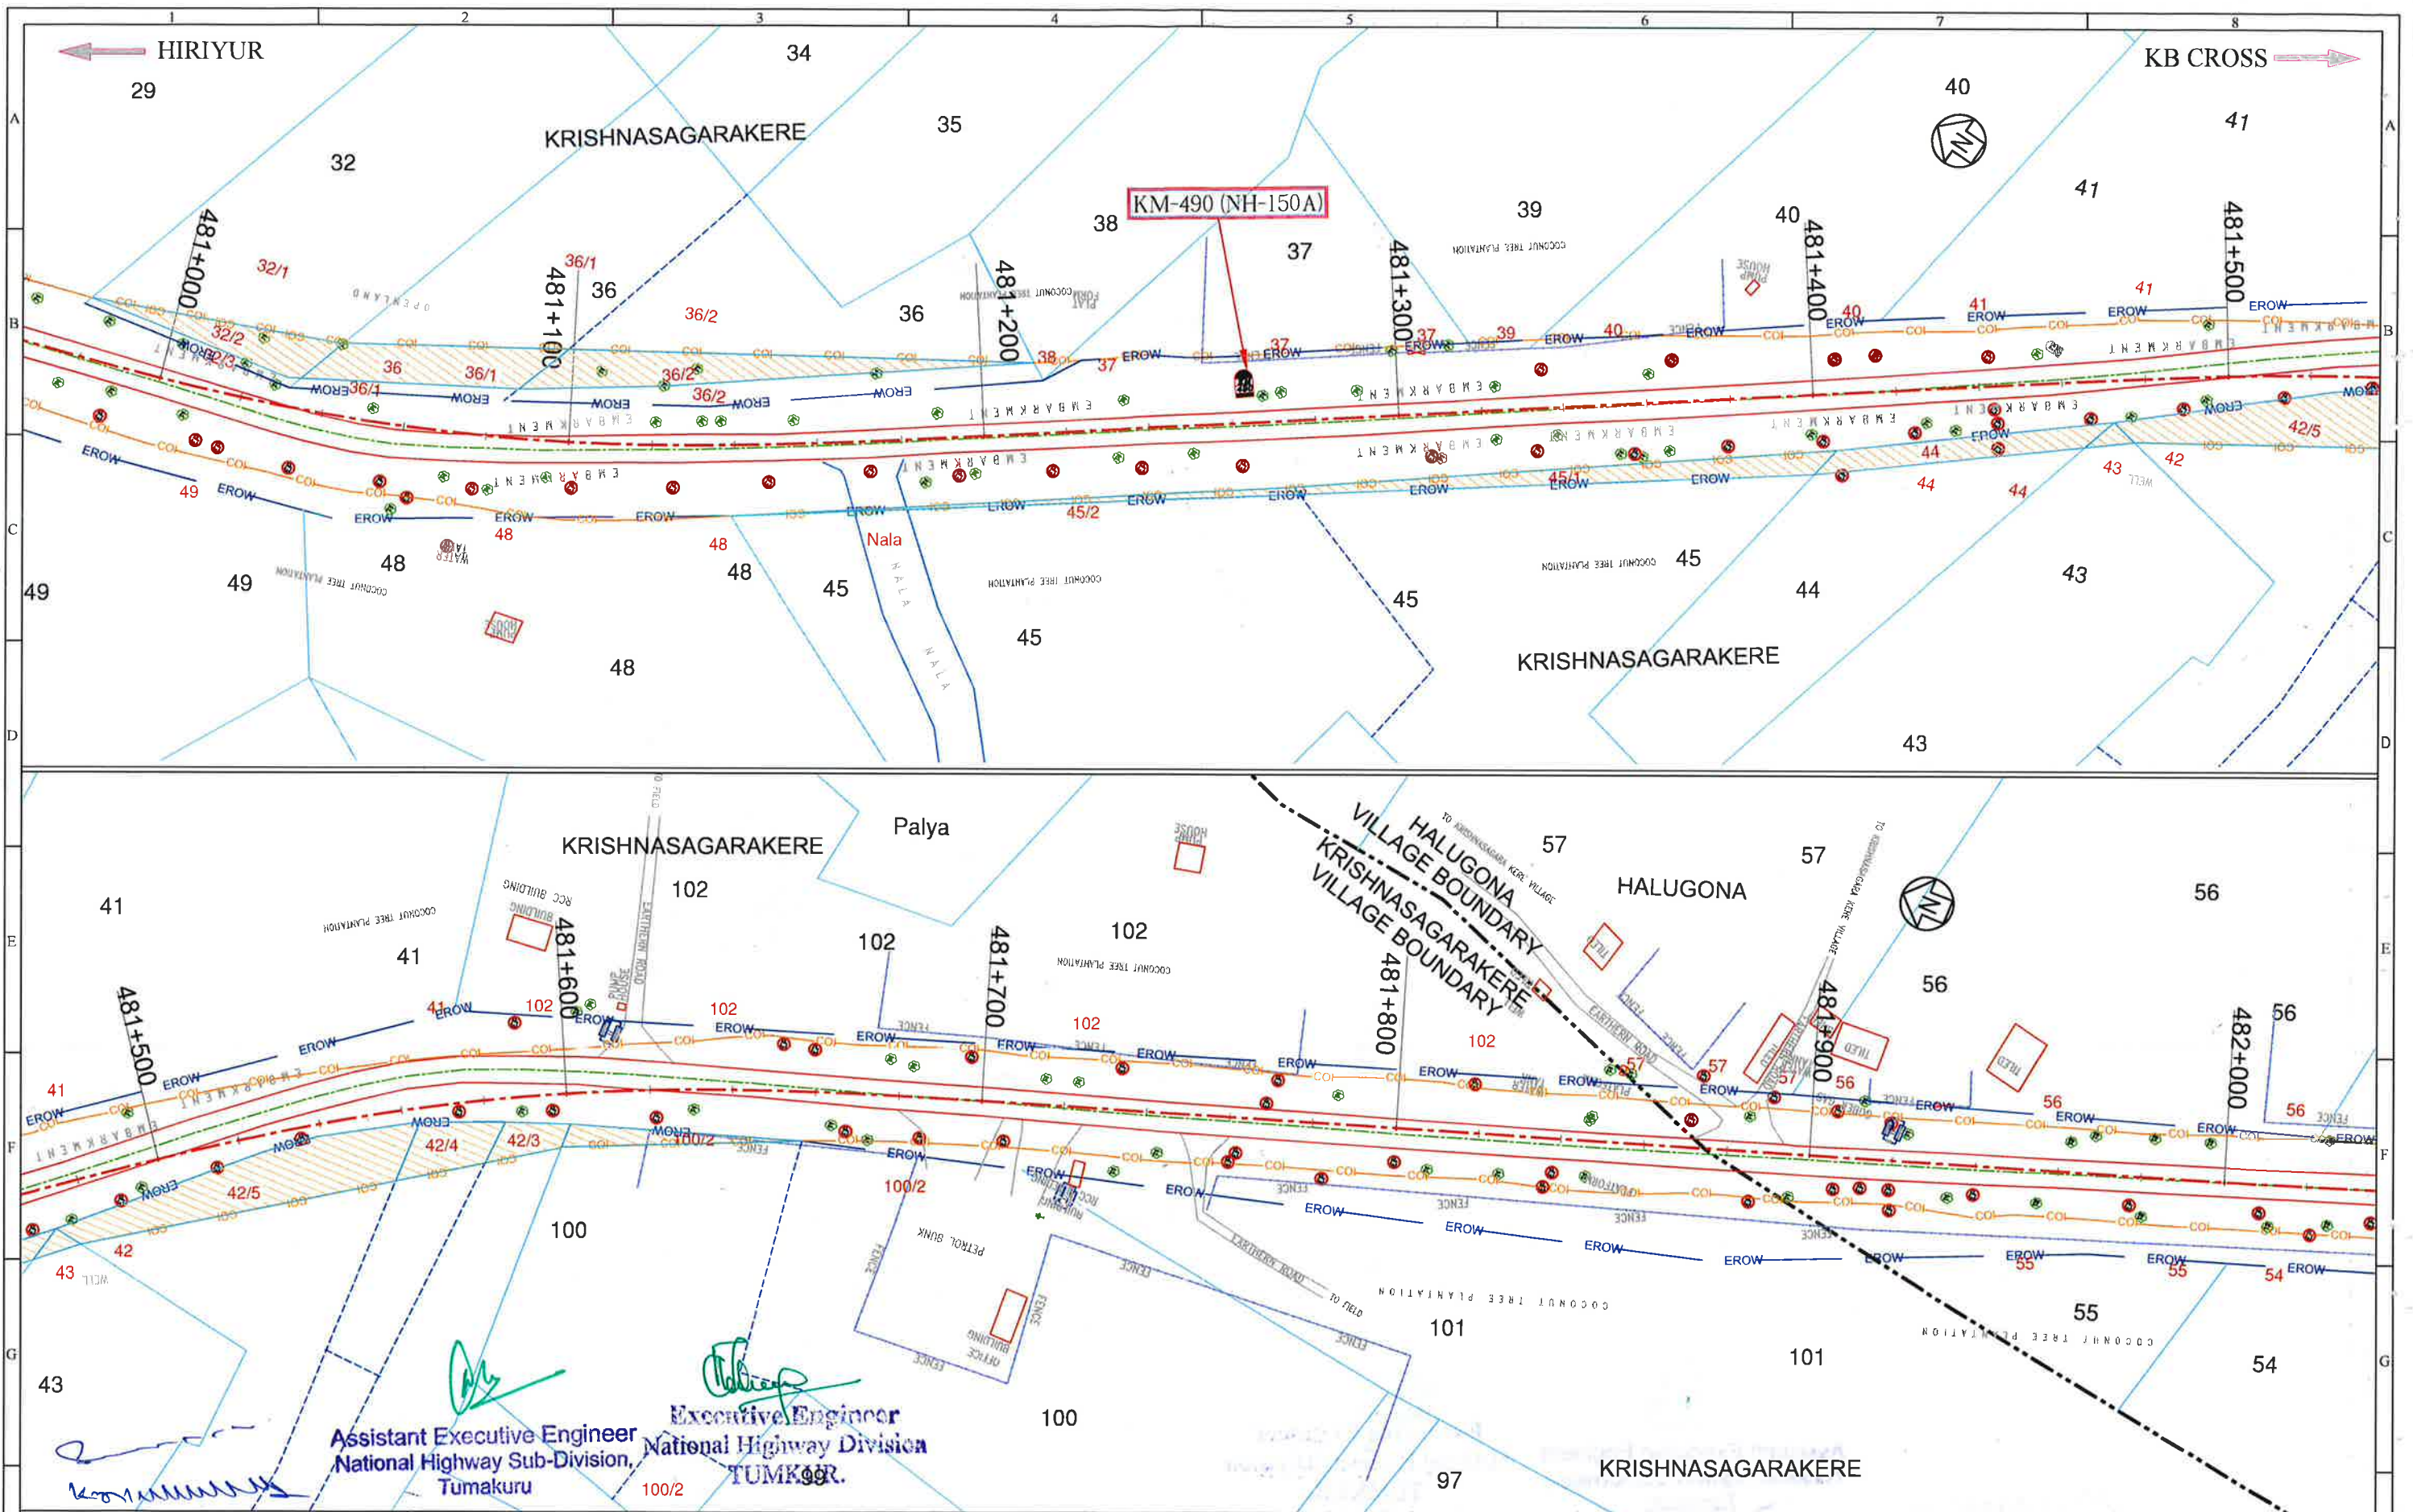

LEGENDS:- Proposed Center Line Proposed ROW Corridor of Impact Existing Center Line Village Boundary Survey Line Sub Division Existing Road Existing ROW		NOTES: 1. All dimensions are in millimeters or meters unless otherwise specified. 2. Dimensions are not to be scaled and only written dimensions to be followed. 3. Existing KM stones present at site represents SH-19 chainages.		CLIENT: Government of Karnataka Ministry of Road Transport & Highways Government of India		CONSULTANT: Feedback Infra Pvt. Ltd. No.14, Langford Garden, 1st Floor, Langford Avenue, Lalbagh Road, (Near Richmond Circle) Bangalore - 560 025, INDIA Tel: +91-80-42840500 Fax: +91-80-41209889		Drawn by: GU Designed by: KPG Checked by: SM Approved By: MBS		STATUS: PROJECT: Consultancy services for Feasibility Study, Detailed Project Report, Survey and Preparation of Land Plan for widening of two lane with paved shoulders Jevergi-Chamarajanagar Section of NH-150A in the State of Karnataka on EPC mode. Package (HIRIYUR TO KB CROSS)		TITLE: LAND ACQUISITION PLAN Km 481+000 To Km 482+000		DRG NO.: FIPL/HI-KBC/NH-150A/683/LAP-40		REV RO		SHEET 40 of 44	
Survey No. 85		Land Acquisition 95/1		Additional Land Acquisition 21		Structures(Religious/Houses/Shops/others)		Scale: 1:1500		Date: June, 2020		REV		SHEET		40 of 44		Size: A3	

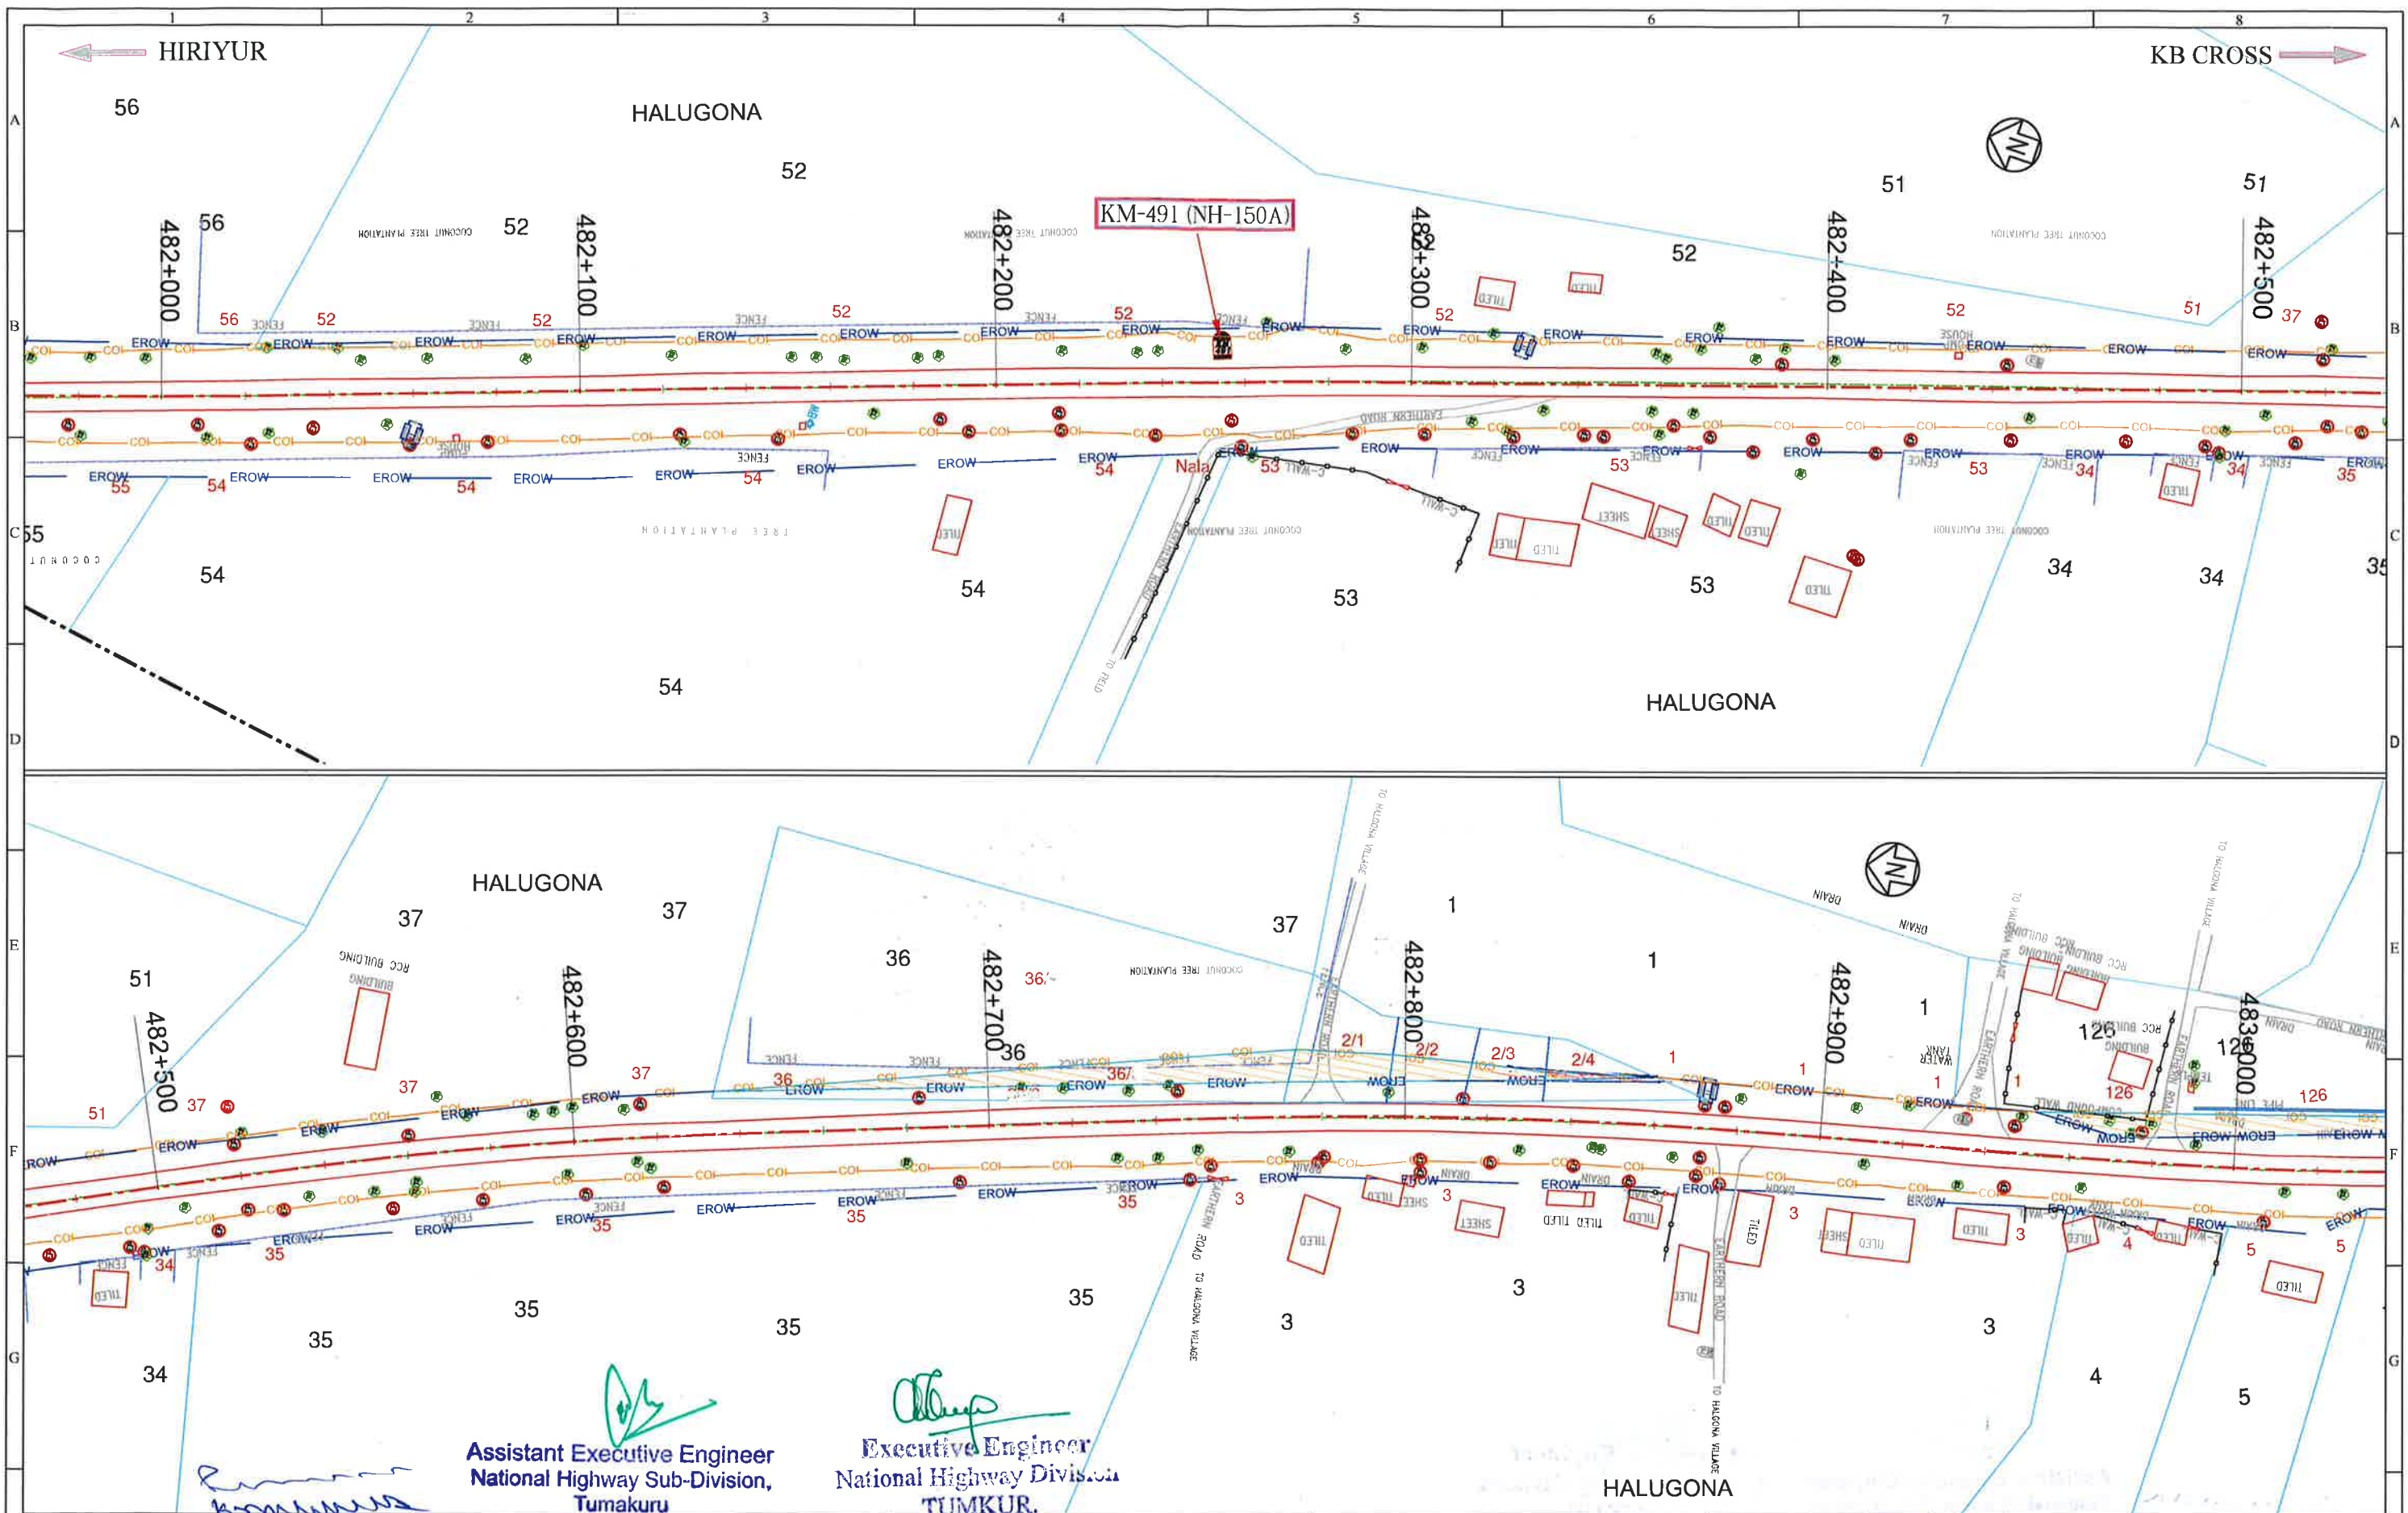

Assistant Executive Engineer
National Highway Sub-Division,
Tumakuru

Executive Engineer
National Highway Division
TUMKUR.

LEGENDS:-

Proposed Center Line	— P.ROW —
Proposed ROW	— C.O.I —
Existing Center Line	— E.ROW —
Village Name	VILLAGE
Village Boundary	—
Survey Line	—
Sub Division	—
Existing Road	—
Existing ROW	—

Survey No	95
Land Acquisition	95/1
Additional Land Acquisition	21
Structures(Religious/Houses/Shops/others)	

NOTES:-

- All dimensions are in millimeters or meters unless otherwise specified.
- Dimensions are not to be scaled and only written dimensions to be followed.
- Existing KM stones present at site represents SH-19 chainages.

REV	DATE	DESCRIPTION OF REVISIONS	BY

CLIENT:

Government of Karnataka

Ministry of Road Transport & Highways
Government of India

(PW, P&WT Department)
(National Highways)



CONSULTANT:

FEEDBACK INFRA
Making Infrastructure Happen


Feedback Infra Pvt. Ltd.,
No.14, Langford Garden, 1st Floor,
Langford Avenue, Lalbagh Road,
(Near Richmond Circle)
Bangalore - 560 025, INDIA
Tel: +91-80-42840500
Fax: +91-80-41320989

The information contained herein is Confidential & Property of Feedback Infra Pvt. Ltd. and not for Publication. The Information is Issued on the Understanding that no part thereof shall be Copied or Communicated to a Third Party without Authorisation in Writing from Feedback Infra Pvt Ltd.

Drawn by:	GU	STATUS:	LAND ACQUISITION PLAN
Designed by:	KPG	PROJECT:	Consultancy services for Feasibility Study. Detailed Project Report. Survey and Preparation of Land Plan for widening to two lane with paved shoulders Jevergi Chamarajanagar Section of NH-150A in the State of Karnataka on EPC mode.
Checked by:	SM	PACKAGE (HIRIYUR TO KB CROSS)	
Approved By:	MBS	TITLE:	LAND ACQUISITION PLAN Km 482+000 To Km 483+000
Scale: 1:1500	Date: June, 2020	DRG NO.:	FIPL/HI-KBC/NH-150A/683/LAP-41
		REV R0	SHEET 41 of 44

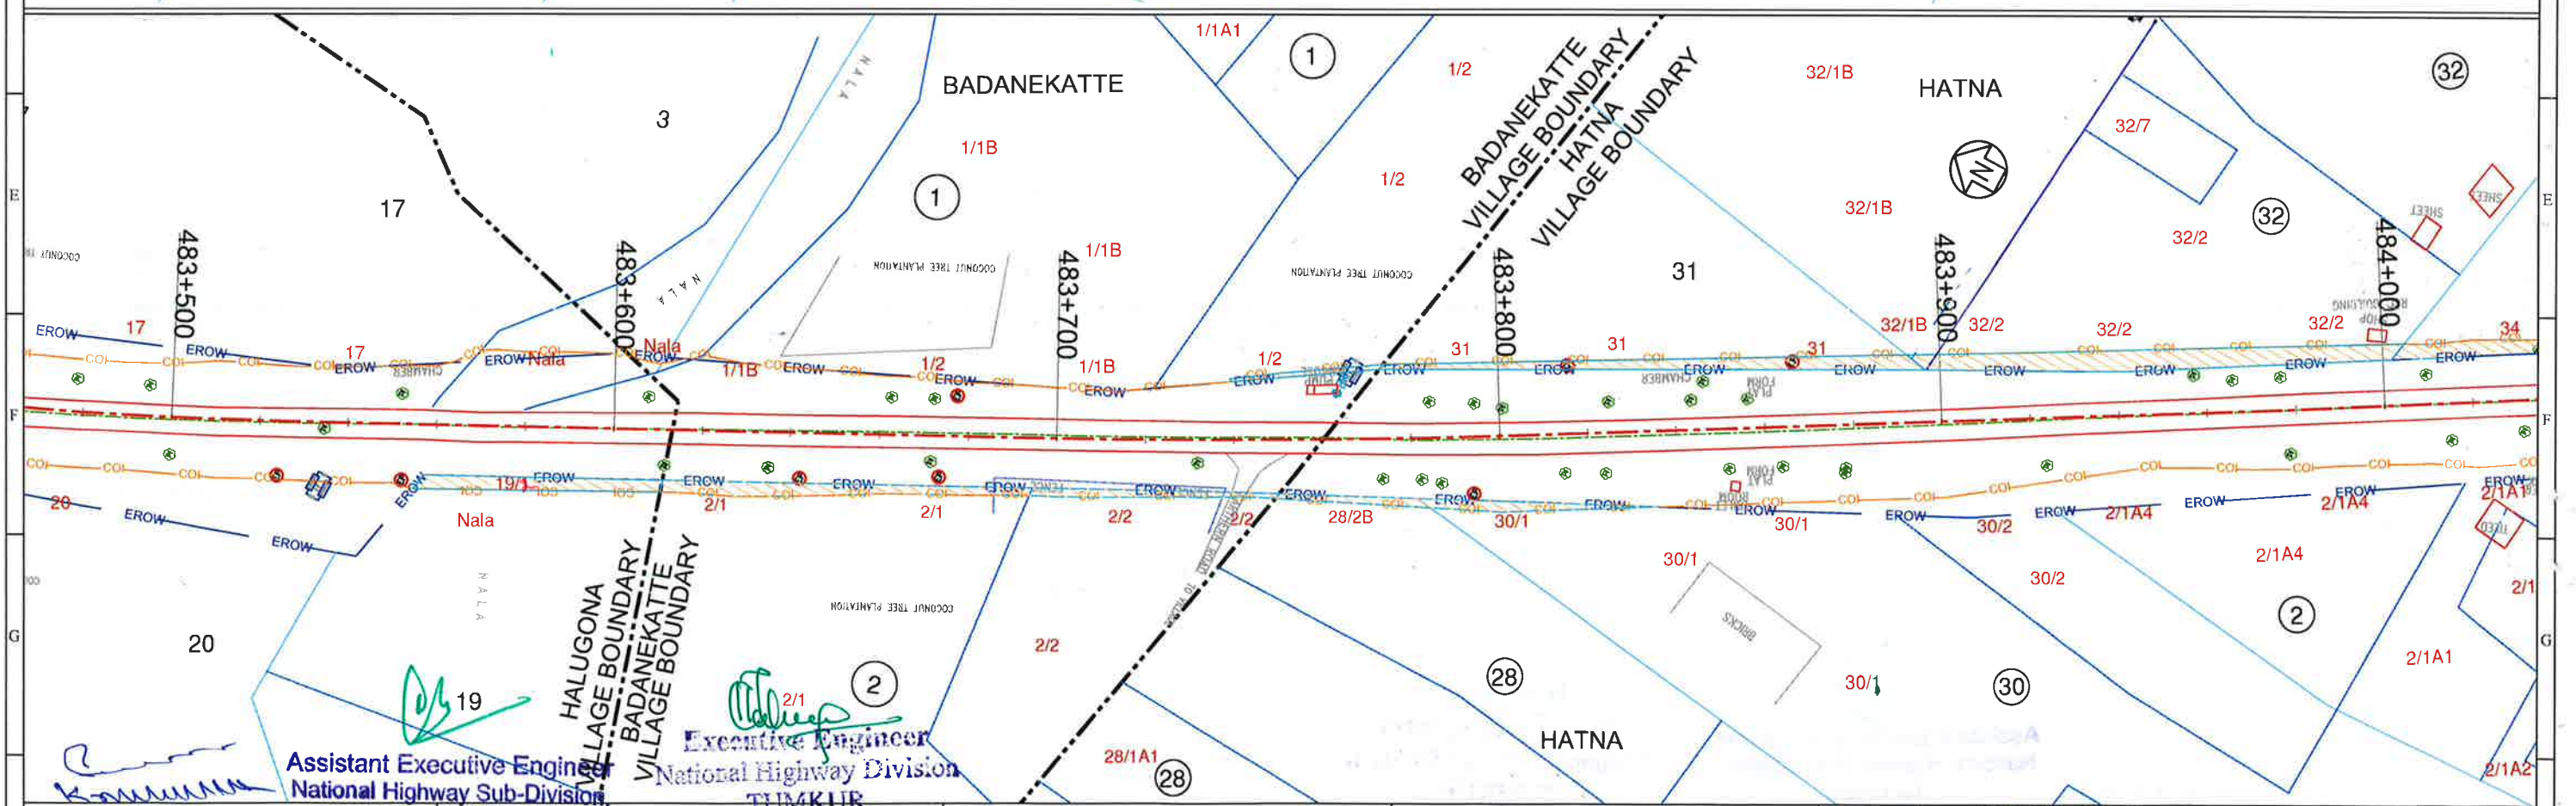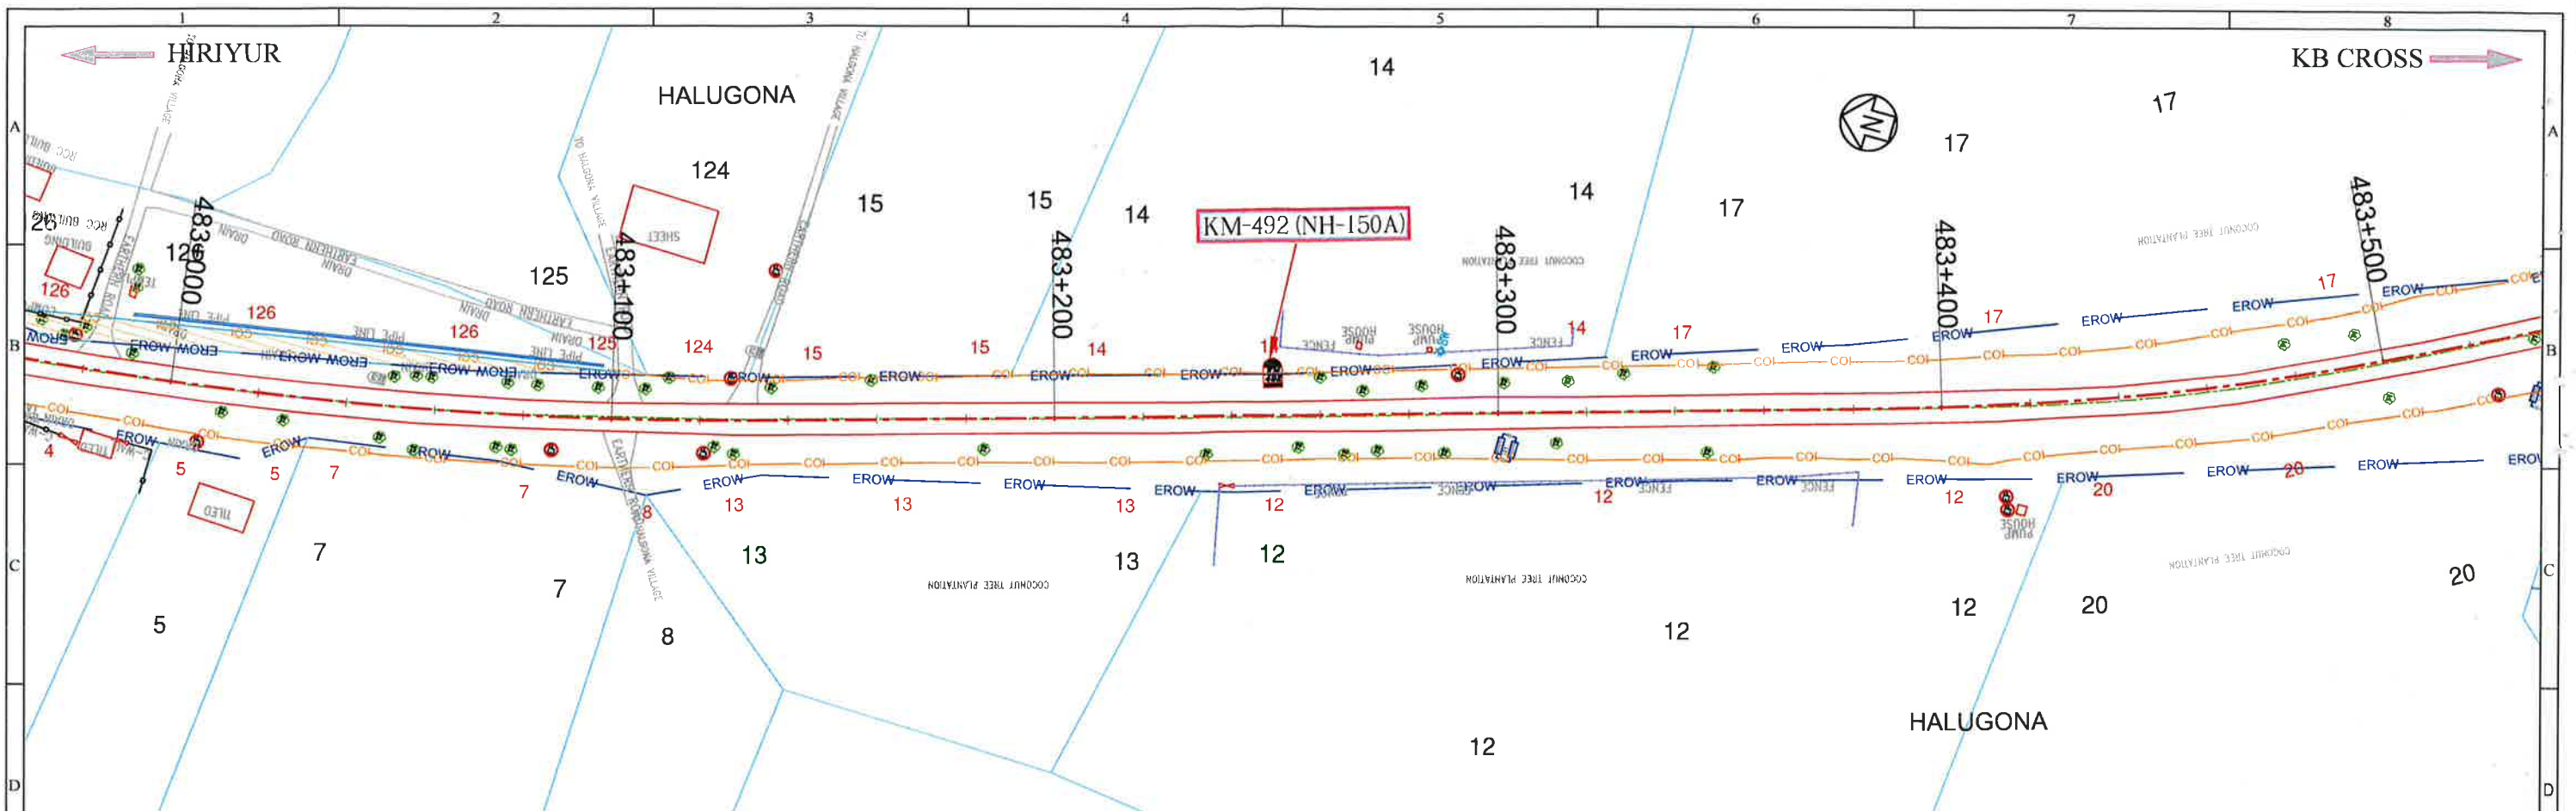

LEGENDS:- Proposed Center Line Proposed ROW Corridor of Impact Existing Center Line Village Name Village Boundary Survey Line Sub Division Existing Road Existing ROW		Survey No Land Acquisition Additional Land Acquisition Structures(Religious/ Houses/Shops/others)	95 95/1 2/1	1. All dimensions are in millimeters or meters unless otherwise specified. 2. Dimensions are not to be scaled and only written dimensions to be followed. 3. Existing KM stones present at site represents SH-19 chainages.	CLIENT: Ministry of Road Transport & Highways Government of India	Government of Karnataka (PW, P&WT Department) (National Highways)	CONSULTANT FEEDBACK INFRA Making Infrastructure Happen Feedback Infra Pvt. Ltd. No.14, Langford Garden, 1st Floor, Langford Avenue, Lalbagh Road, (Near Richmond Circle) Bangalore - 560 025,INDIA Tel:+91-80-42840500 Fax:+91-80-41320989	Drawn by: GU Designed by: KPG Checked by: SM Approved By: MBS Scale: 1:1500	STATUS: PROJECT: TITLE: DRG NO.: REV SHEET	LAND ACQUISITION PLAN Consultancy services for Feasibility Study, Detailed Project Report, Survey and Preparation of Land Plan for widening to two lane with paved shoulders Jevgeri Chamaraianagar Section of NH-150A in the State of Karnataka on EPC mode Package (HIRIYUR TO KB CROSS) LAND ACQUISITION PLAN Km 483+000 To Km 484+000 FIPL/HI-KBC/NH-150A/683/LAP-42 42 of 44
--	--	---	-------------------	---	---	---	--	---	---	---

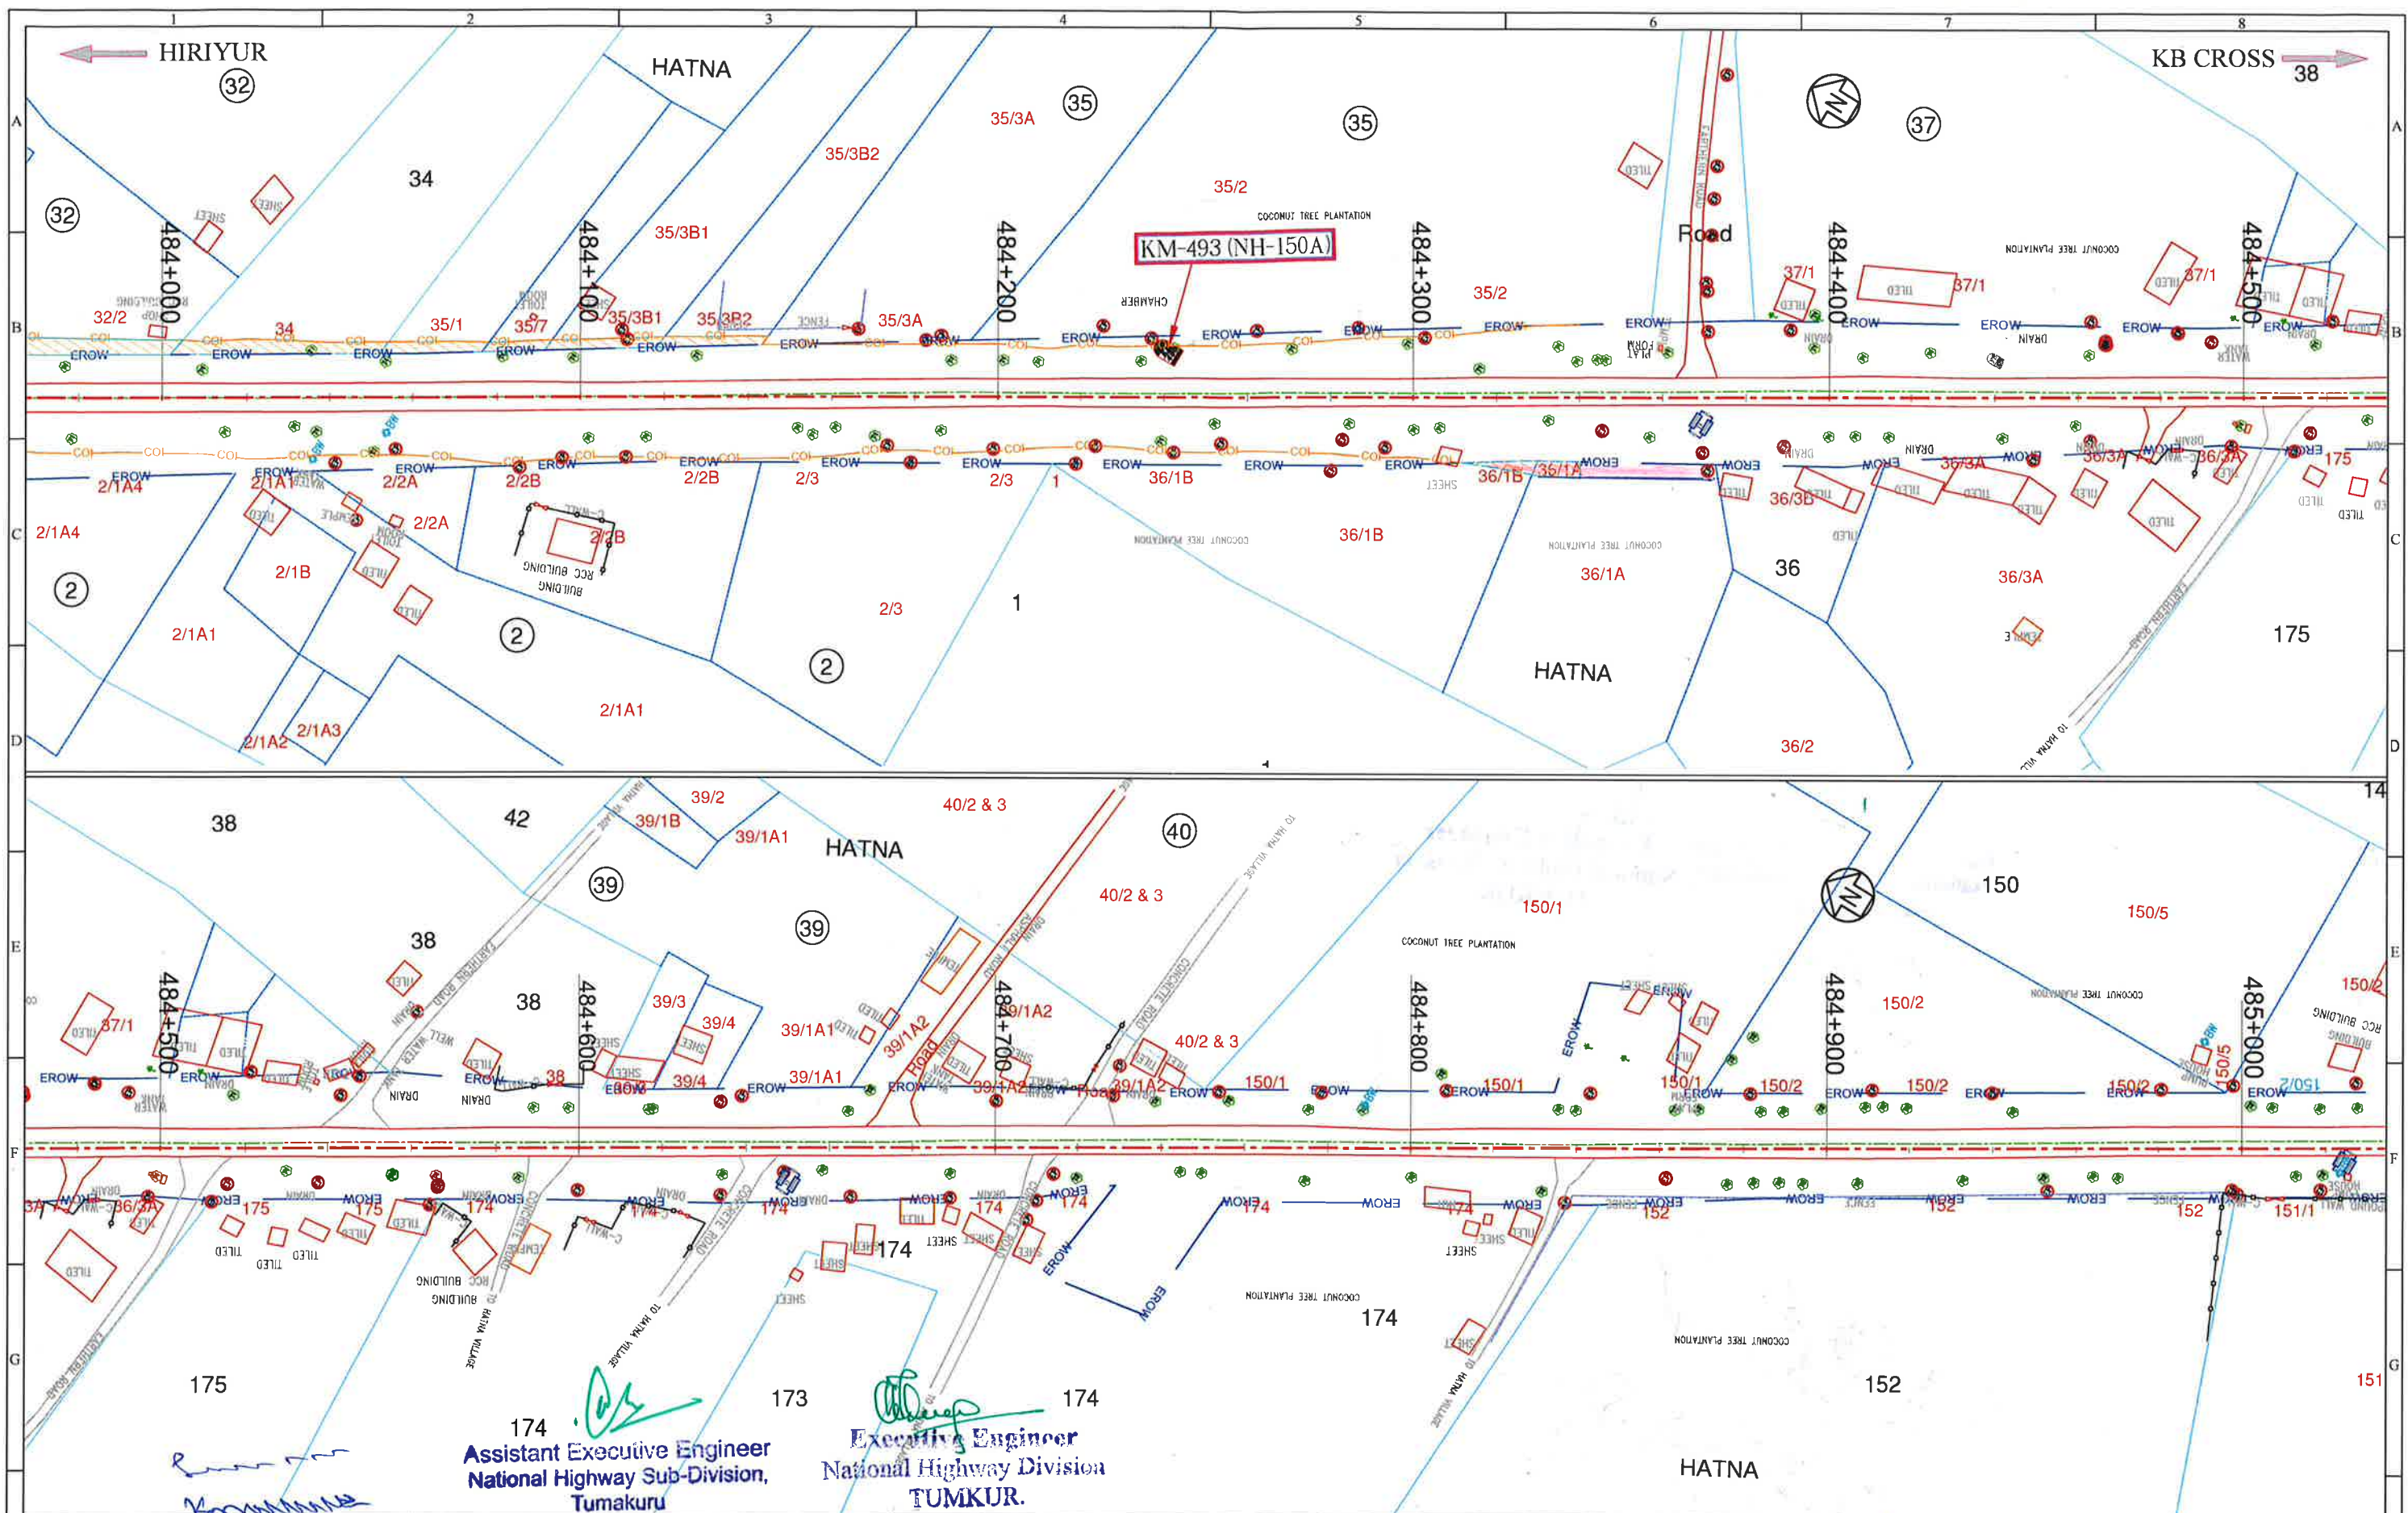

Assistant Executive Engineer
National Highway Sub-Division,
Tumakuru

Executive Engineer
National Highway Division
TUMKUR.

LEGENDS:-	
Proposed Center Line	— P.ROW —
Proposed ROW	— COI —
Existing Center Line	— VILLAGE —
Village Boundary	— VILLAGE —
Survey Line	— VILLAGE —
Sub Division	— VILLAGE —
Existing Road	— VILLAGE —
Existing ROW	— VILLAGE —

NOTES:	
1.	All dimensions are in millimeters or meters unless otherwise specified.
2.	Dimensions are not to be scaled and only written dimensions to be followed.
3.	Existing KM stones present at site represents SH-19 chainages.



Government of Karnataka

Ministry of Road Transport & Highways
Government of India



Government of Karnataka


(PW, P&WT Department)
(National Highways)



FEEDBACK INFRA
Making Infrastructure Happen

Feedback Infra Pvt. Ltd.
No.14, Langford Garden, 1st Floor,
Langford Avenue, Lalbagh Road,
(Near Richmond Circle)
Bangalore - 560 025, INDIA
Tel: +91-80-42840500
Fax: +91-80-41320889

Drawn by:	GU	STATUS:	LAND ACQUISITION PLAN	
Designed by:	KPG	PROJECT:	Consultancy services for Feasibility Study, Detailed Project Report, Survey and Preparation of Land Plan for widening to two lane with paved shoulders Jevargi Chamara Nagar Section of NH-150A in the State of Karnataka on EPC mode.	
Checked by:	SM	TITLE:	LAND ACQUISITION PLAN Km 484+000 To Km 485+000	
Approved By:	MBS	DRG NO.:	FIPL/HI-KBC/NH-150A/683/LAP-43	REV RO
Scale: 1:1500	Date: June, 2020			SHEET 43 of 44

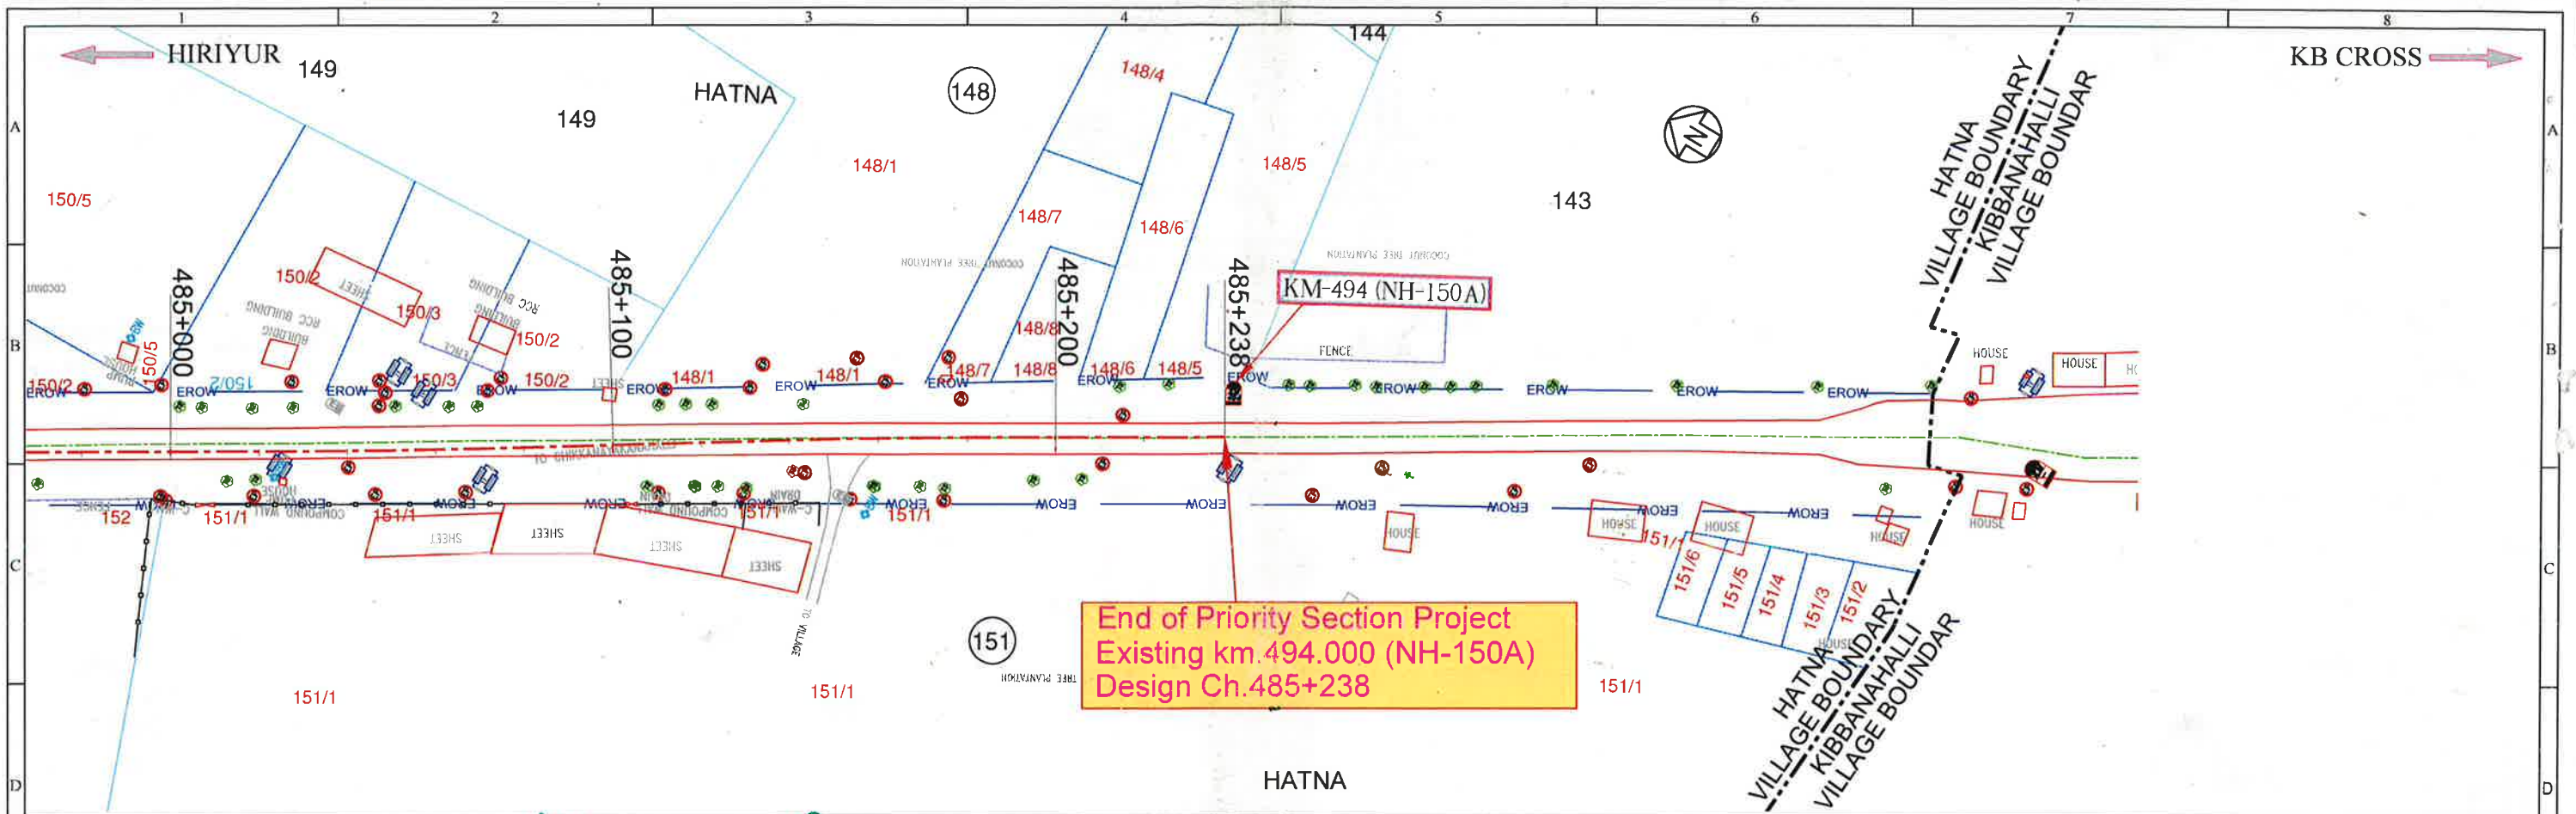


 Assistant Executive Engineer
 National Highway Sub-Division,
 Tumakuru


 Executive Engineer
 National Highway Division
 TUMKUR.

LEGENDS:-

Proposed Center Line
 Proposed ROW
 Corridor of Impact
 Existing Center Line
 Village Name
 Village Boundary
 Survey Line
 Sub Division
 Existing Road
 Existing ROW

Survey No
 Land Acquisition
 Additional Land Acquisition
 Structures(Religious/
 Houses/Shops/others)

95

95/1

27

NOTES:

- All dimensions are in millimeters or meters unless otherwise specified.
- Dimensions are not to be scaled and only written dimensions to be followed.
- Existing KM stones present at site represents SH-19 chainages.

REV	DATE	DESCRIPTION OF REVISIONS	BY

CLIENT:



Ministry of Road Transport & Highways
Government of India

Government of Karnataka



(PW, P&WT Department)
(National Highways)

CONSULTANT:

FEEDBACK INFRA
Making Infrastructure Happen

Feedback Infra Pvt. Ltd.
No.14, Langford Garden, 1st Floor,
Langford Avenue, Lalbagh Road,
(Near Richmond Circle)
Bangalore - 560 025, INDIA
Tel: +91-80-42840500
Fax: +91-80-41320989

The information contained herein is Confidential & Property of Feedback Infra Pvt. Ltd. and not for Publication. The information is issued on the Understanding that no part thereof shall be Copied or Communicated to a Third Party without Authorisation in Writing from Feedback Infra Pvt. Ltd.

Drawn by:	GU	
Designed by:	KPG	
Checked by:	SM	
Approved By:	MBS	
Scale: 1:1500	Date: June, 2020	

STATUS:	LAND ACQUISITION PLAN
PROJECT:	Consultancy services for Feasibility Study, Detailed Project Report, Survey and Preparation of Land Plan for widening to two lane with paved shoulders Jevorgi Chamarajanagar Section of NH-150A in the State of Karnataka on EPC mode. Package (HIRIYUR TO KB CROSS)
TITLE:	LAND ACQUISITION PLAN Km 485+000 To Km 485+238
DRG NO.:	FIPL/H-KBC/NH-150A/683/LAP-44
REV. RO	SHEET 44 of 44