

Full title of the project:

Haridwar-Dehradun Pipeline Project: Diversion of 0.0132 Hectare of Forest land on side strip (within ROW) of Haridwar-Dehradun National Highway No. 72 near Km. 162+130 declared as Reserved Forest, for construction of approach road to GAIL's proposed Gas Receiving Terminal Station in Village Kuanwala, Tehsil/District Dehradun, Uttarakhand State.

CHECKLIST SR NO- 6

LAYOUT PLAN OF PROPOSED SITE ENCLOSED HERewith AS ANNEXURE-


बख्तावर सिंह / BAKHTAWAR SINGH
उप महाप्रबन्धक (निर्माण) / Dy. General Manager (Const.)
गेल (इंडिया) लिमिटेड / GAIL (India) Limited
आर.टी.-हरिद्वार, ज्वालापुर-249407 (उत्तराखण्ड)
R.T.-Haridwar, Jwalapur-249407 (Uttarakhand)


0°5'0.00"

0°17'0.30"

0°7'0.30"

0°17'0.30"

GEO-REFERENCE SHOWING DIVERSION PLAN OF 0.0132 HA FOREST LAND FOR GAIL's PROPOSED APPROACH ROAD FOR GAS RECEIVING TERMINAL STATION, WITHIN NH-72 ROW DECLARED AS RESERVED FOREST IN DEHRADUN DISTRICT OF UTTARAKHAND STATE.

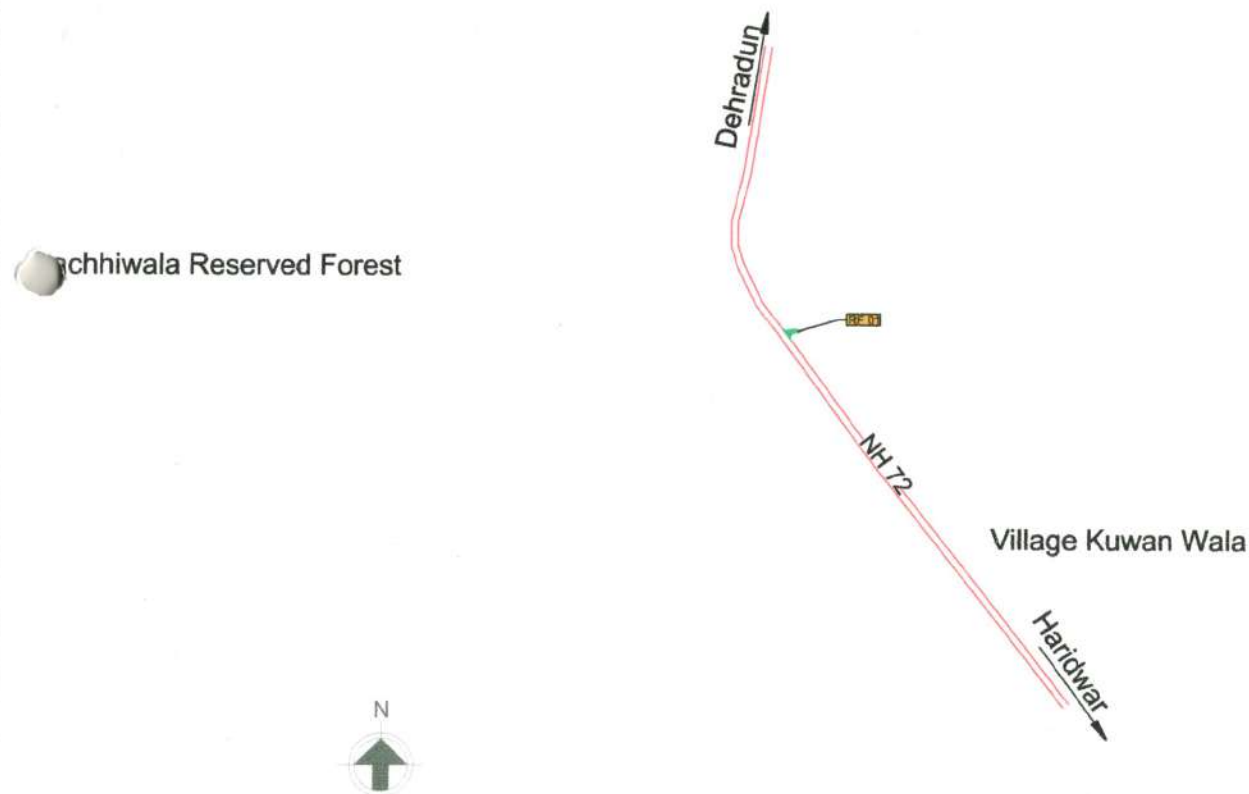

LEGEND

- PROPOSED ROAD WITH IN RF AREA
— ROAD

GPS CO-ORDINATE OF PIPELINE WITH IN FOREST AREA

| SR NO | PF NO | LATTITUDE | LONGITUDE |
|-------|-------|---------------|---------------|
| 1 | PF 01 | 30°14'57.98"N | 78° 5'40.90"E |
| | | 30°14'58.61"N | 78°5'40.36"E |
| | | 30°14'58.58"N | 30°14'58.58"N |
| | | 30°14'58.40"N | 78° 5'41.27"E |

बख्तावर सिंह / BAKHTAWAR SINGH
 उप महाप्रबन्धक (निर्माण) / Dy. General Manager (Consi.)
 गेल (इंडिया) लिमिटेड / GAIL (India) Limited
 आर.टी.-हरिद्वार, ज्वालापुर-249407 (उत्तराखण्ड)
 R.T.-Haridwar, Jwalapur-249407 (Uttarakhand)

SCALE - 1:8,000

उप प्रभागीय वनाधिकारी
 ऋषिकेश
 देहरादून वन प्रभाग

प्रभागीय वनाधिकारी
 देहरादून वन प्रभाग,
 देहरादून


0°12'0.30"

0°5'0.00"

0°12'0.30"

0°7'0.30"

**PROPOSED APPROACH ROAD FOR GAIL'S RT-DEHRADUN AT
NH-72 CHAINAGE 162+130, VILLAGE KUANWALA**

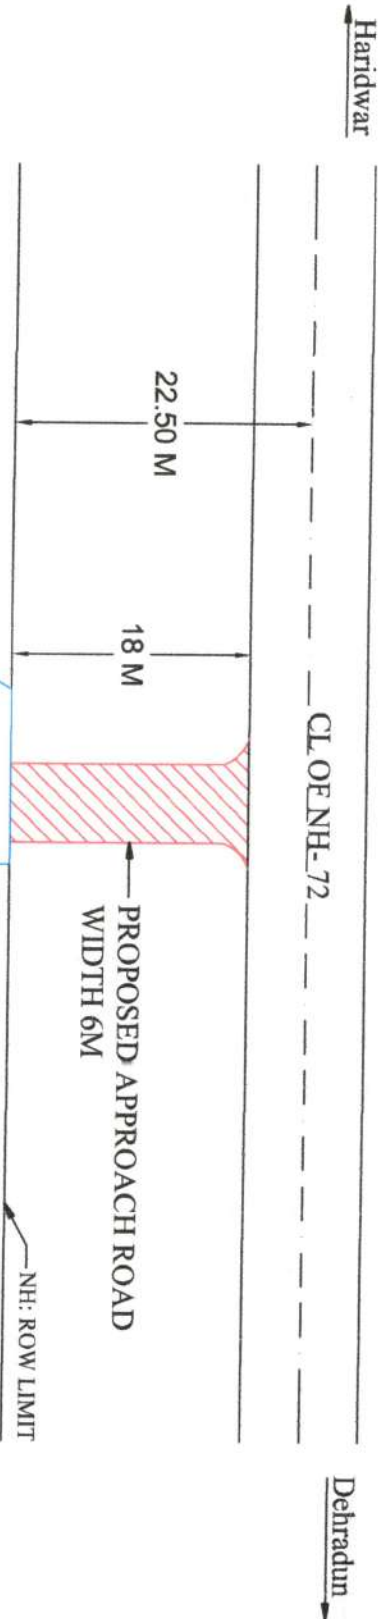

Road Area :

- I) $18 \times 6 = 108 \text{ sq.mtr.}$
- II) Curve Portion = 24 sq.mtr.
- Total = 132 sq.mtrs.

GAIL's RT- DEHRADUN

Haridwar

Dehradun

उप-प्रभागीय वनाधिकारी
श्रीविकेश
देहरादून वन प्रभाग

प्रभागीय वनाधिकारी
देहरादून वन प्रभाग,
देहरादून

बख्तावर सिंह / BAKHTAWAR SINGH
उप-प्रशासक (निर्माण) / Dy. General Manager (Const.)
गैल (इंडिया) लिमिटेड / GAIL (India) Limited
अर. दौ.-हरिद्वार, जालापुर-249407 (उत्तराखण्ड)
R.T.-Haridwar, Jwalapur-249407 (Uttarakhand)

SCALE: N.T.S