


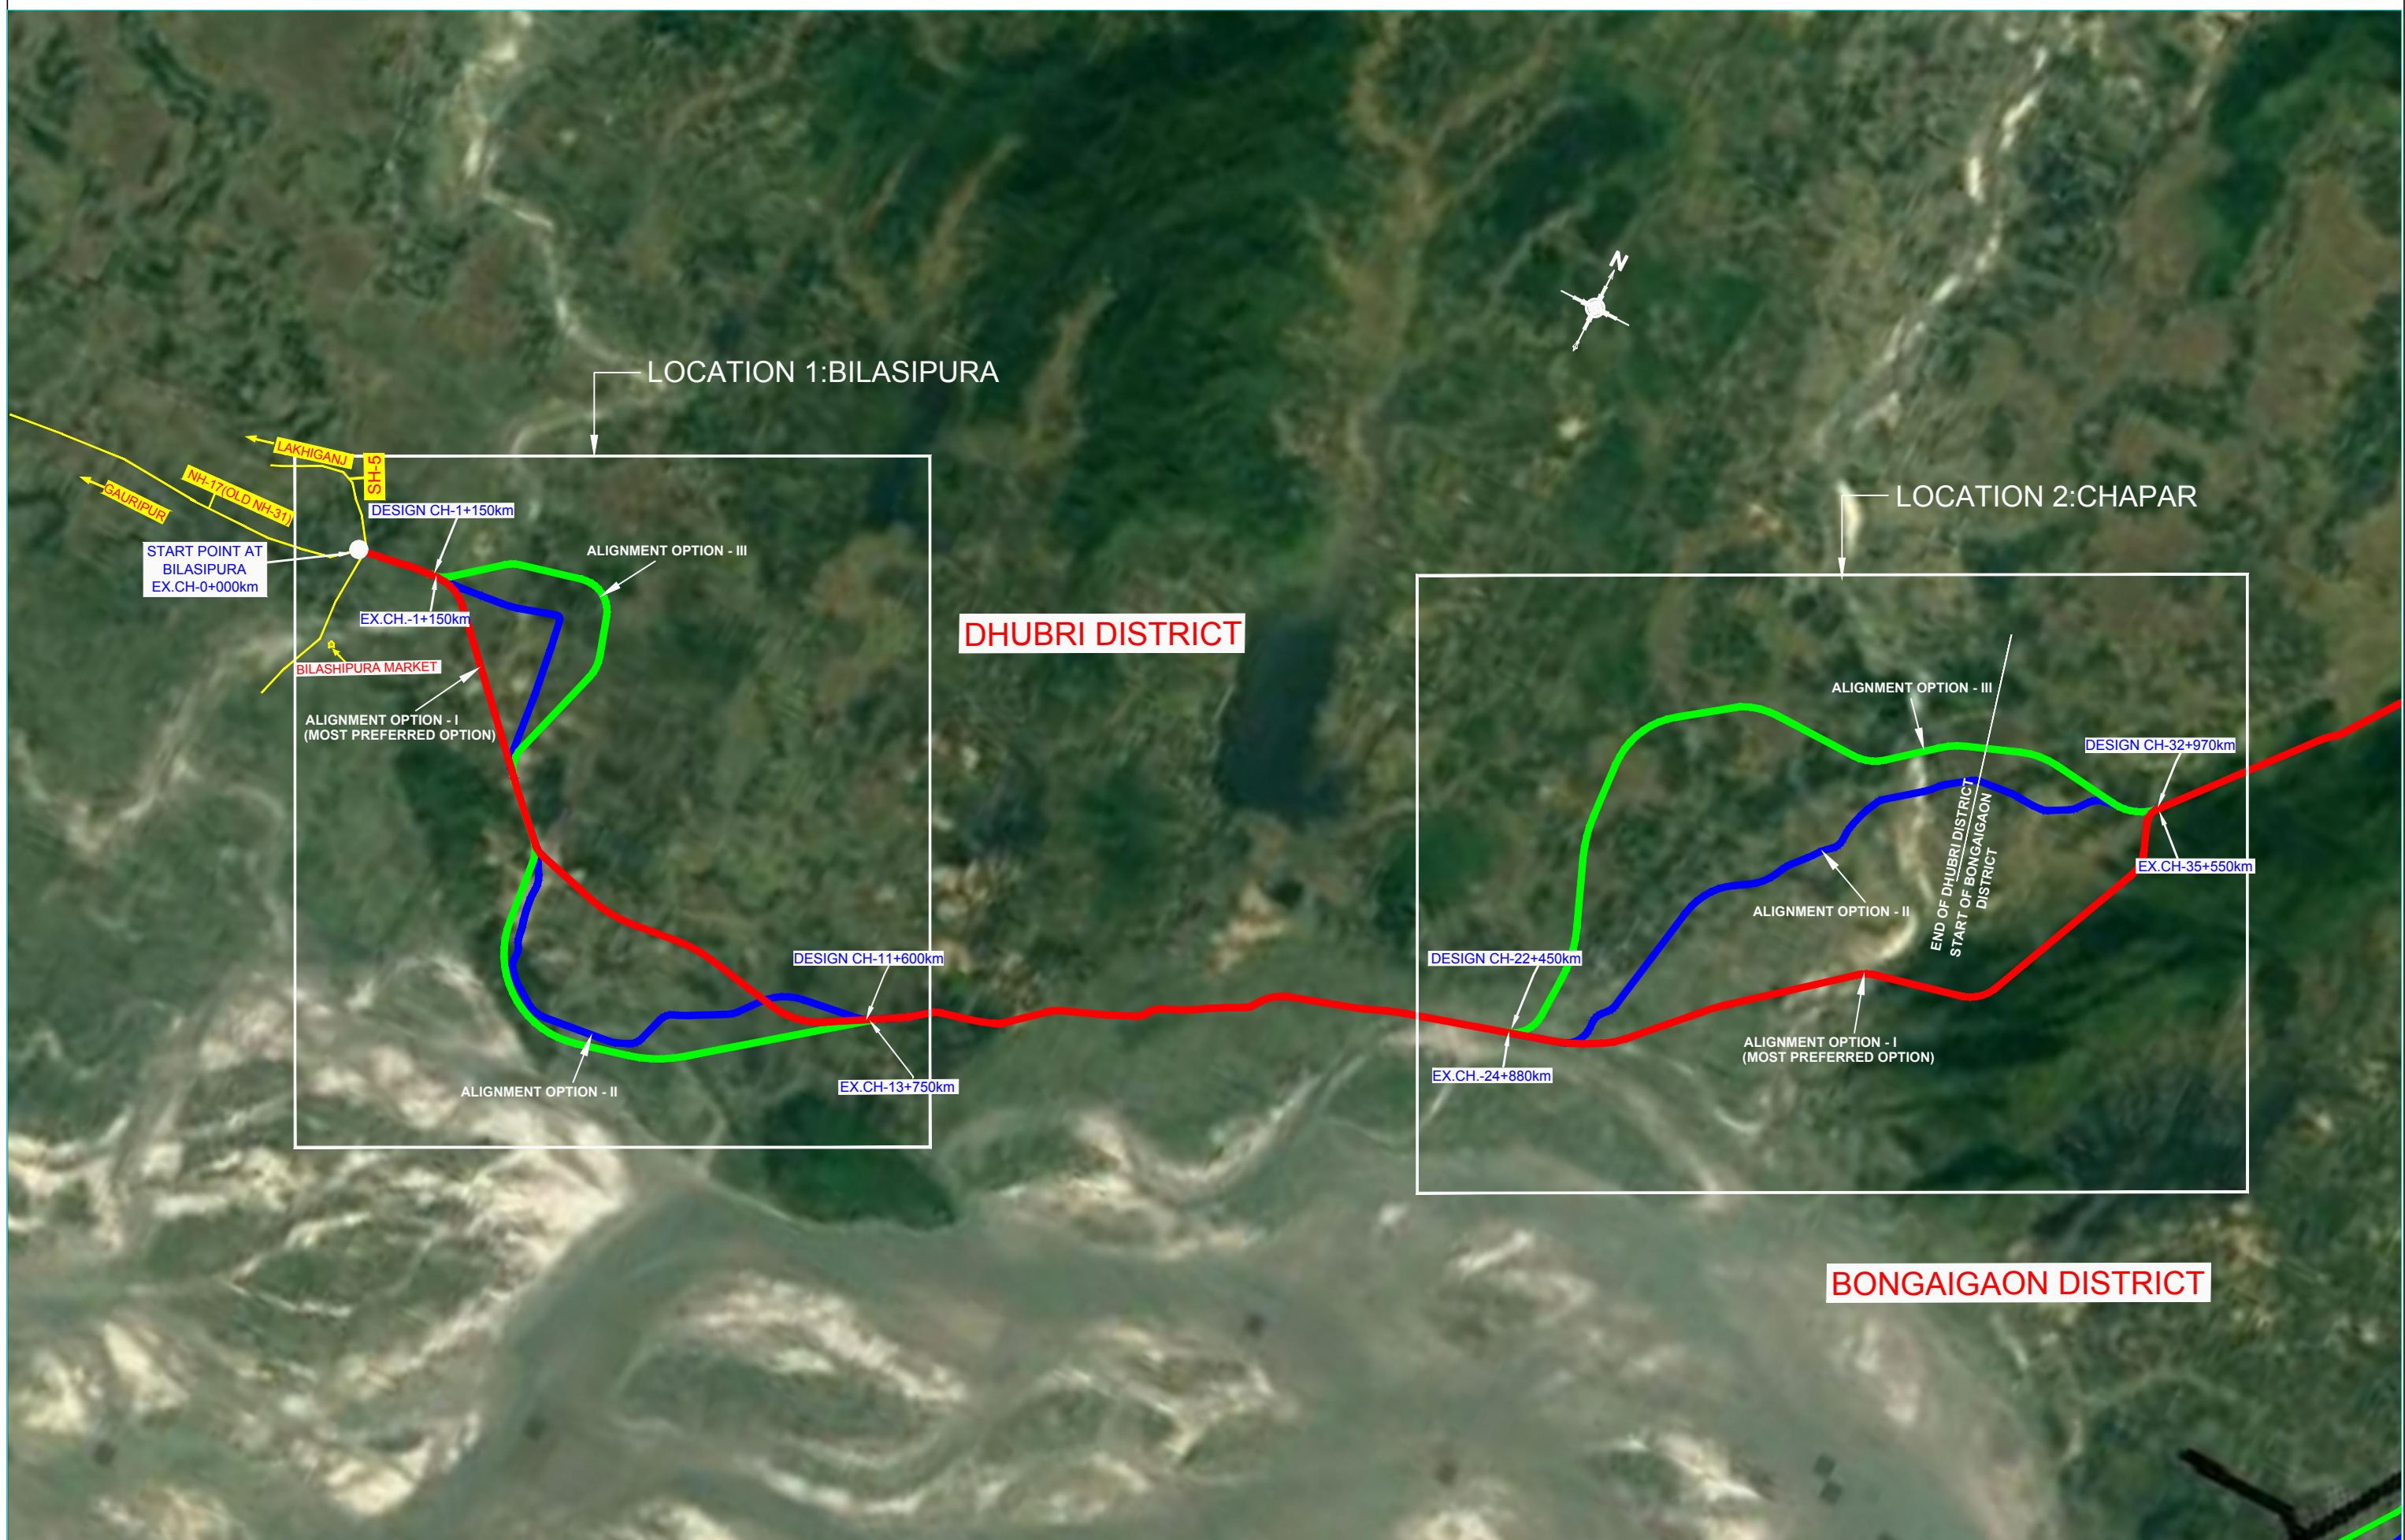
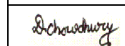
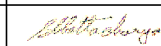



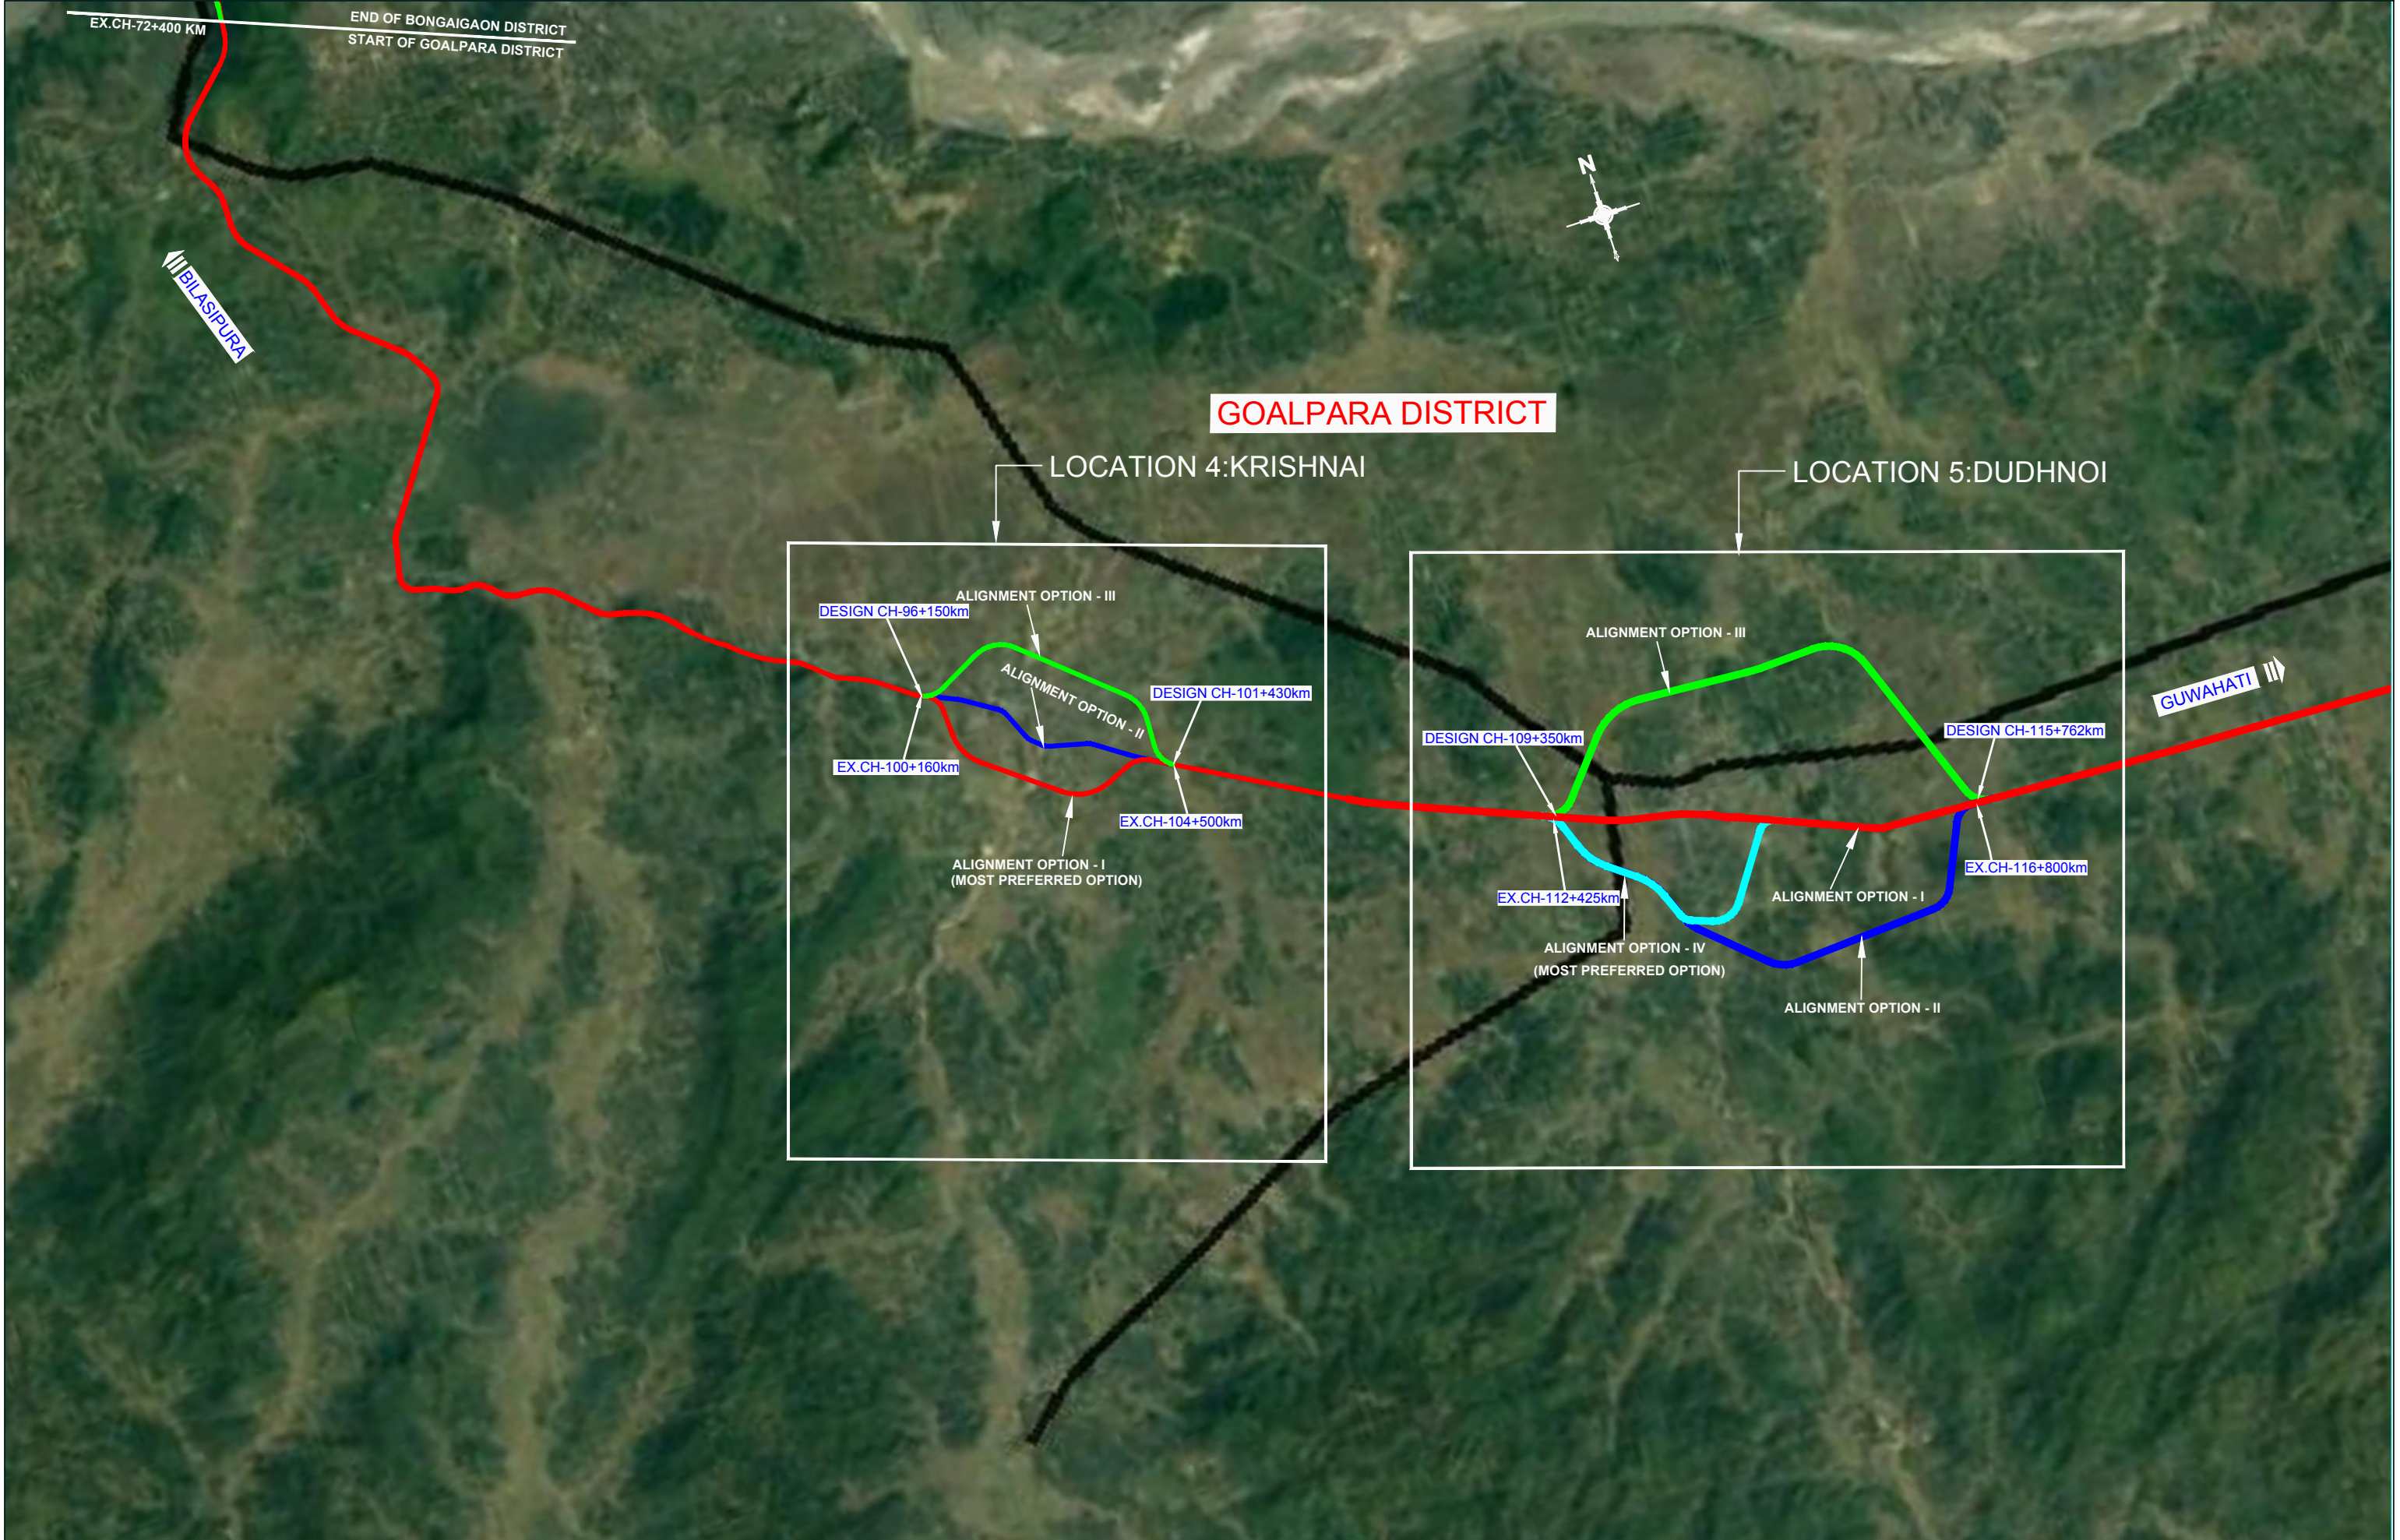


					SCALE: N.T.S		CLIENT: NATIONAL HIGHWAYS AND INFRASTRUCTURE DEVELOPMENT CORPORATION LTD. PTI Building, 3rd Floor, 4, Parliament Street, New Delhi - 110001	TITLE : ALIGNMENT OPTION STUDY PLAN	CONSULTANT :  CETEST Engineering Consultants An ISO 9001, 14001 & OHSAS 18001 Certified Company	 CE TESTING COMPANY PVT. LTD. 124-A, N.S.C. BOSE ROAD KOLKATA - 700092.	DWG. NO. CET/4146/NHIDCL/NH-17/B-G ROAD/FAOS/AP			
					DATE: MAR, 2020		PROJECT: CONSULTANCY SERVICES FOR PREPARATION OF DPR FOR DEVELOPMENT OF ECONOMIC CORRIDORS,INTER CORRIDORS AND FEEDER ROUTES TO IMPROVE THE EFFICIENCY OF FREIGHT MOVEMENT IN INDIA UNDER BHARATMALA PARIYOJANA (LOT-1) PACKAGE 1A BILASIPURA-CHAPAR-TULUNGIA-JOGIGHOPA-GENDERA-PAIKAN-DUDHNOI-GUWAHATI ROAD (LENGTH 225.000 KM) IN THE STATE OF ASSAM.	PACKAGE NO: (LOT-1) PACKAGE 1A	SHEET NO. - 01					
MKD.	DATE	DESCRIPTION	CHKD.	APPRD.										
REVISIONS														
					DRAWN BY.  D.CHOWDHURY		DESIGN BY.  R. MISHRA		CHECKED BY.  S.BHATTACHARYA		ISSUED BY.  S.BHADRA			

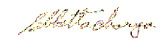

					SCALE: N.T.S	 PROJECT: CONSULTANCY SERVICES FOR PREPARATION OF DPR FOR DEVELOPMENT OF ECONOMIC CORRIDORS,INTER CORRIDORS AND FEEDER ROUTES TO IMPROVE THE EFFICIENCY OF FREIGHT MOVEMENT IN INDIA UNDER BHARATMALA PARIYOJANA (LOT-1) PACKAGE 1A BILASIPURA-CHAPAR-TULUNGIA-JOGIGHOPA-GENDERA-PAIKAN-DUDHNOI-GUWAHATI ROAD (LENGTH 225.000 KM) IN THE STATE OF ASSAM.	CLIENT: NATIONAL HIGHWAYS AND INFRASTRUCTURE DEVELOPMENT CORPORATION LTD. PTI Building, 3rd Floor, 4, Parliament Street, New Delhi - 110001		TITLE : ALIGNMENT OPTION STUDY PLAN		CONSULTANT :  CE TESTING COMPANY PVT. LTD. 124-A, N.S.C. BOSE ROAD KOLKATA - 700092. 	DWG. NO. CET/4146/NHIDCL/NH-17/B-G ROAD/FAOS/AP						
					SUBMISSION TYPE:							REVISION MKD. - R0		SHEET NO. - 03				
MKD.	DATE	DESCRIPTION	CHKD.	APPRD.								DRAWN BY.	DESIGN BY.	CHECKED BY.	ISSUED BY.			
REVISIONS					DATE: MAR,2020		PACKAGE NO: (LOT-1) PACKAGE 1A					 D.CHOWDHURY		 R. MISHRA	 S.BHATTACHARYA	 S.BHADRA		

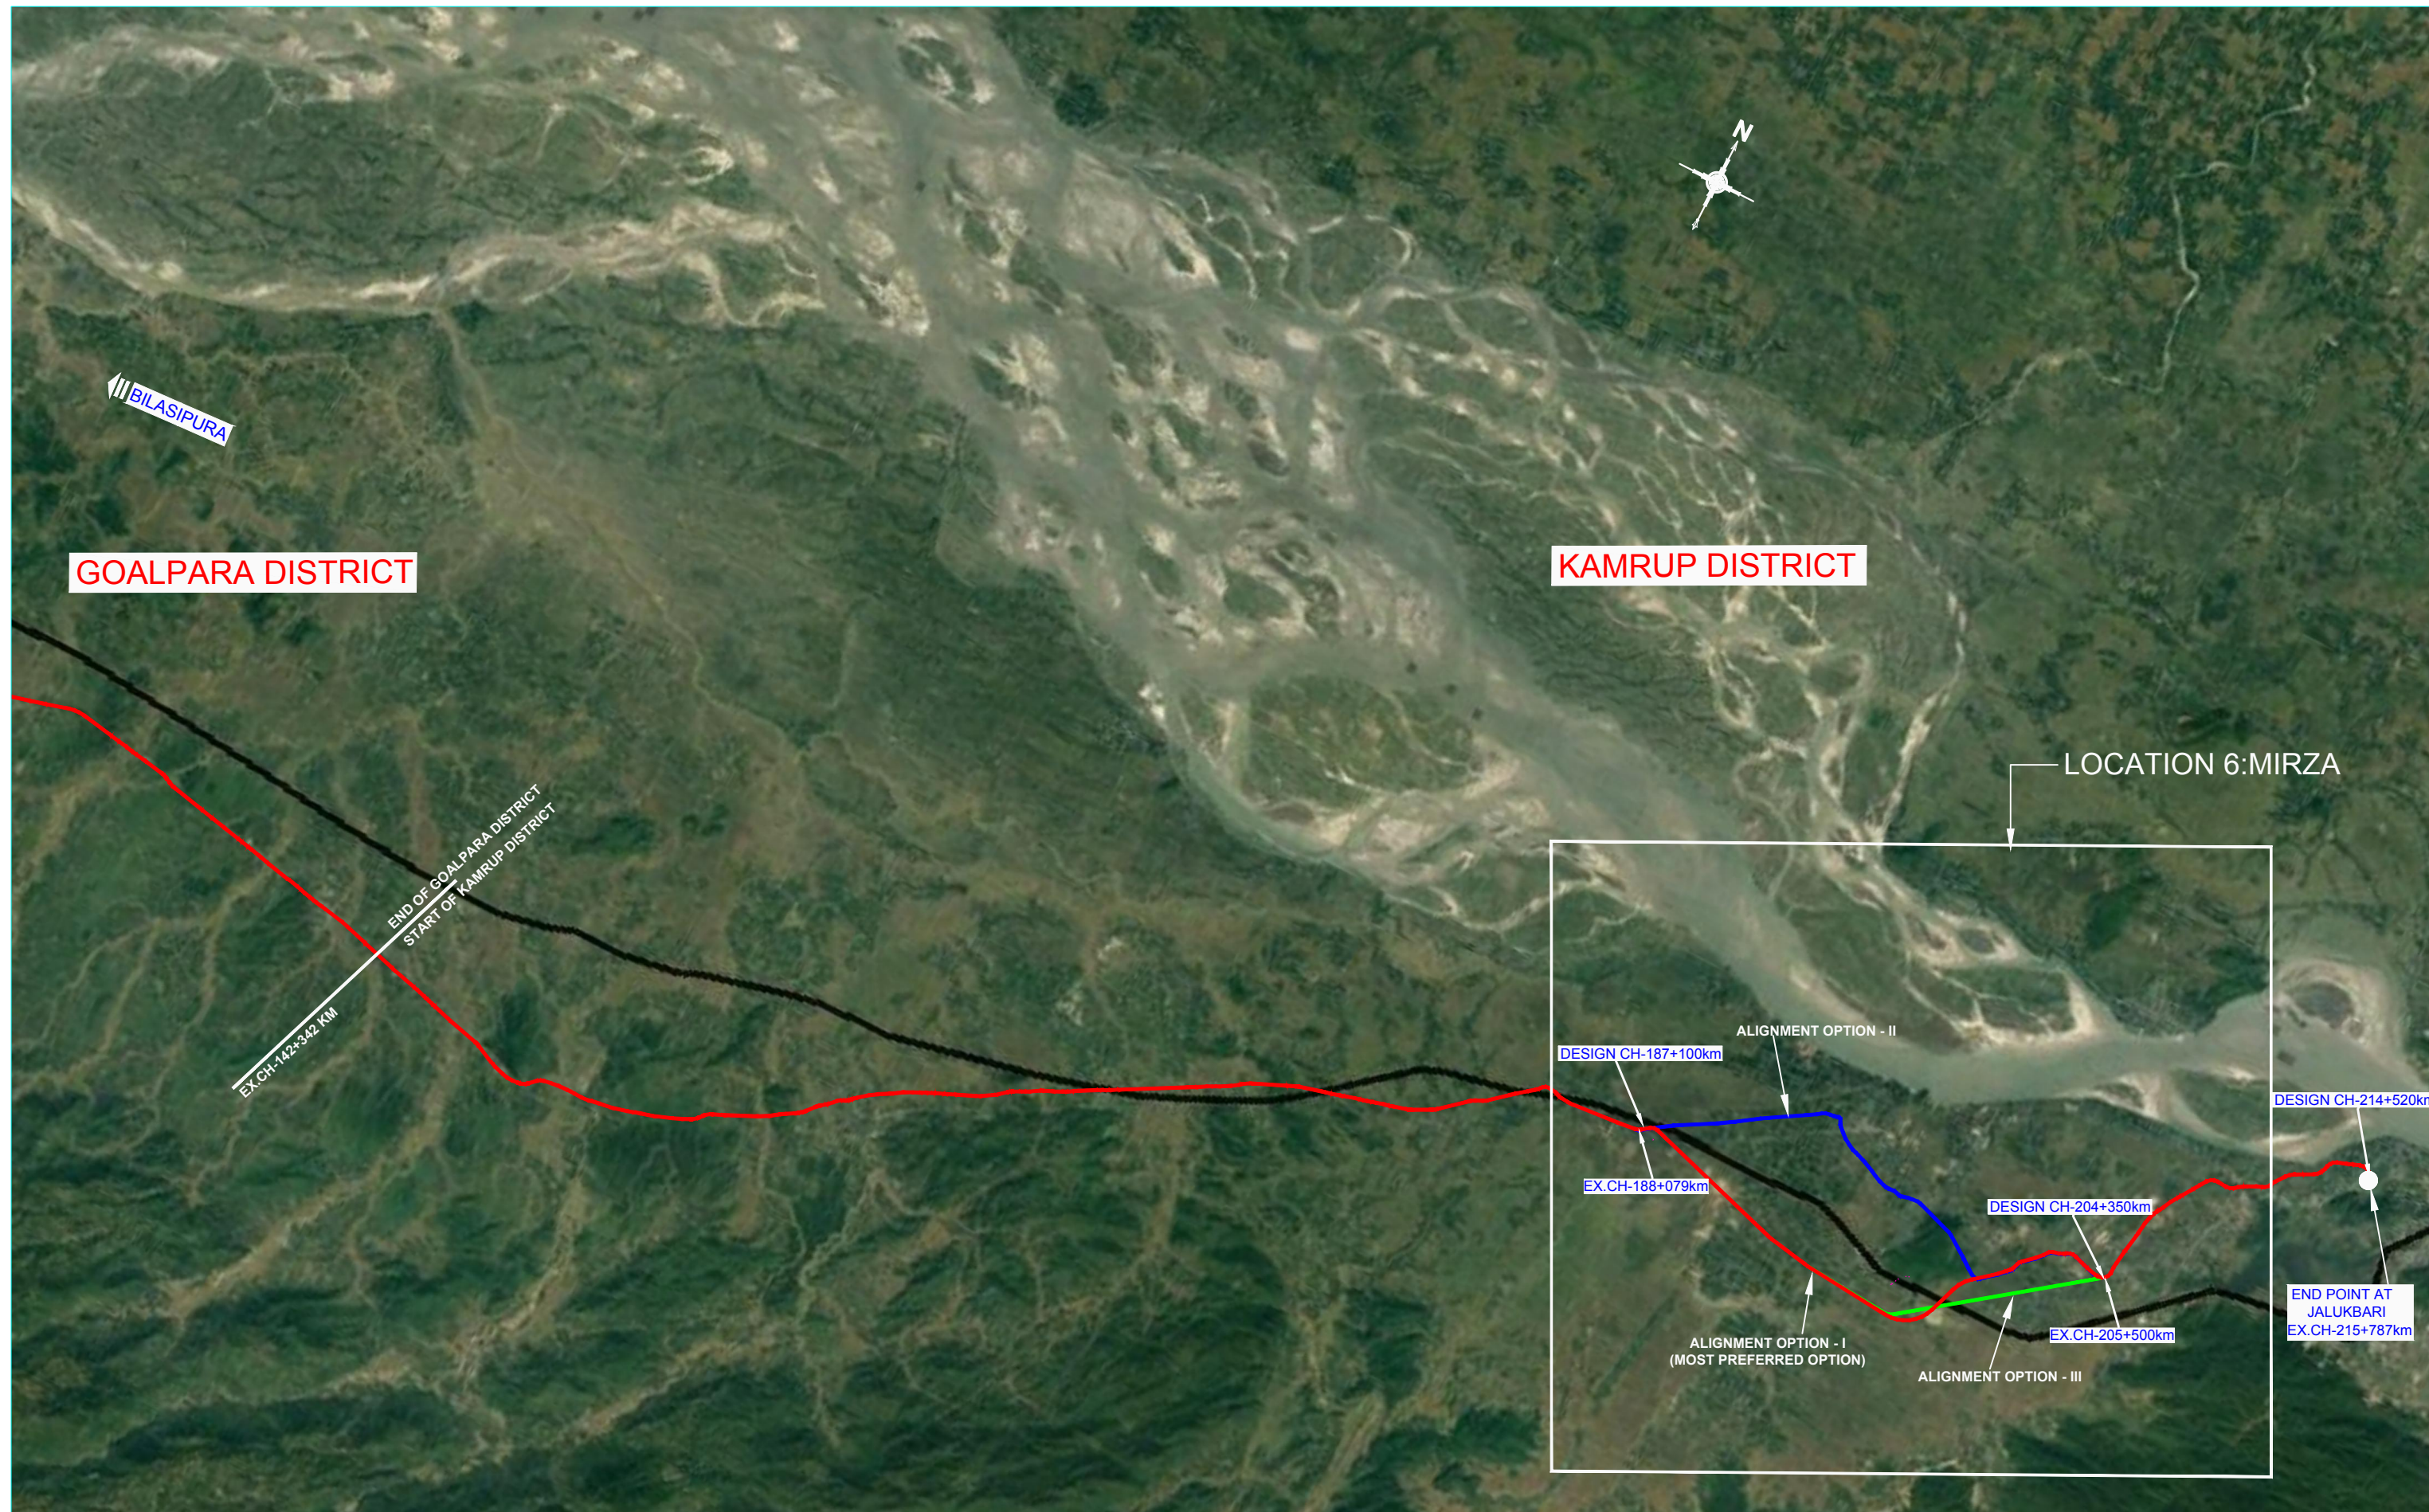

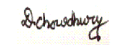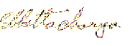					SCALE: N.T.S	 PROJECT: CONSULTANCY SERVICES FOR PREPARATION OF DPR FOR DEVELOPMENT OF ECONOMIC CORRIDORS, INTER CORRIDORS AND FEEDER ROUTES TO IMPROVE THE EFFICIENCY OF FREIGHT MOVEMENT IN INDIA UNDER BHARATMALA PARIYOJANA (LOT-1) PACKAGE 1A BILASIPURA-CHAPAR-TULUNGIA-JOGIGHOPA-GENDERA-PAIKAN-DUDHNOI-GUWAHATI ROAD (LENGTH 225.000 KM) IN THE STATE OF ASSAM.	CLIENT: NATIONAL HIGHWAYS AND INFRASTRUCTURE DEVELOPMENT CORPORATION LTD. PTI Building, 3rd Floor, 4, Parliament Street, New Delhi - 110001	TITLE : ALIGNMENT OPTION STUDY PLAN	CONSULTANT : CE TESTING COMPANY PVT. LTD. 124-A, N.S.C. BOSE ROAD KOLKATA - 700092.	DWG. NO. CET/4146/NHIDCL/NH-17/B-G ROAD/FAOS/AP					
					DATE: MAR, 2020			SUBMISSION TYPE:	 An ISO 9001, 14001 & OHSAS 18001 Certified Company	REVISION MKD. - R0					
								PACKAGE NO: (LOT-1) PACKAGE 1A		SHEET NO. - 04					
MKD.	DATE	DESCRIPTION	CHKD.	APPRD.	REVISIONS					DRAWN BY.	DESIGN BY.	CHECKED BY.	ISSUED BY.		
										 D.CHOWDHURY	 R. MISHRA	 S.BHATTACHARYA	 S.BHADRA		