



LAYOUT PLAN FOR CONSTRUCTION OF ROAD FROM HARI KATHA TO MOH SHEIKHAN

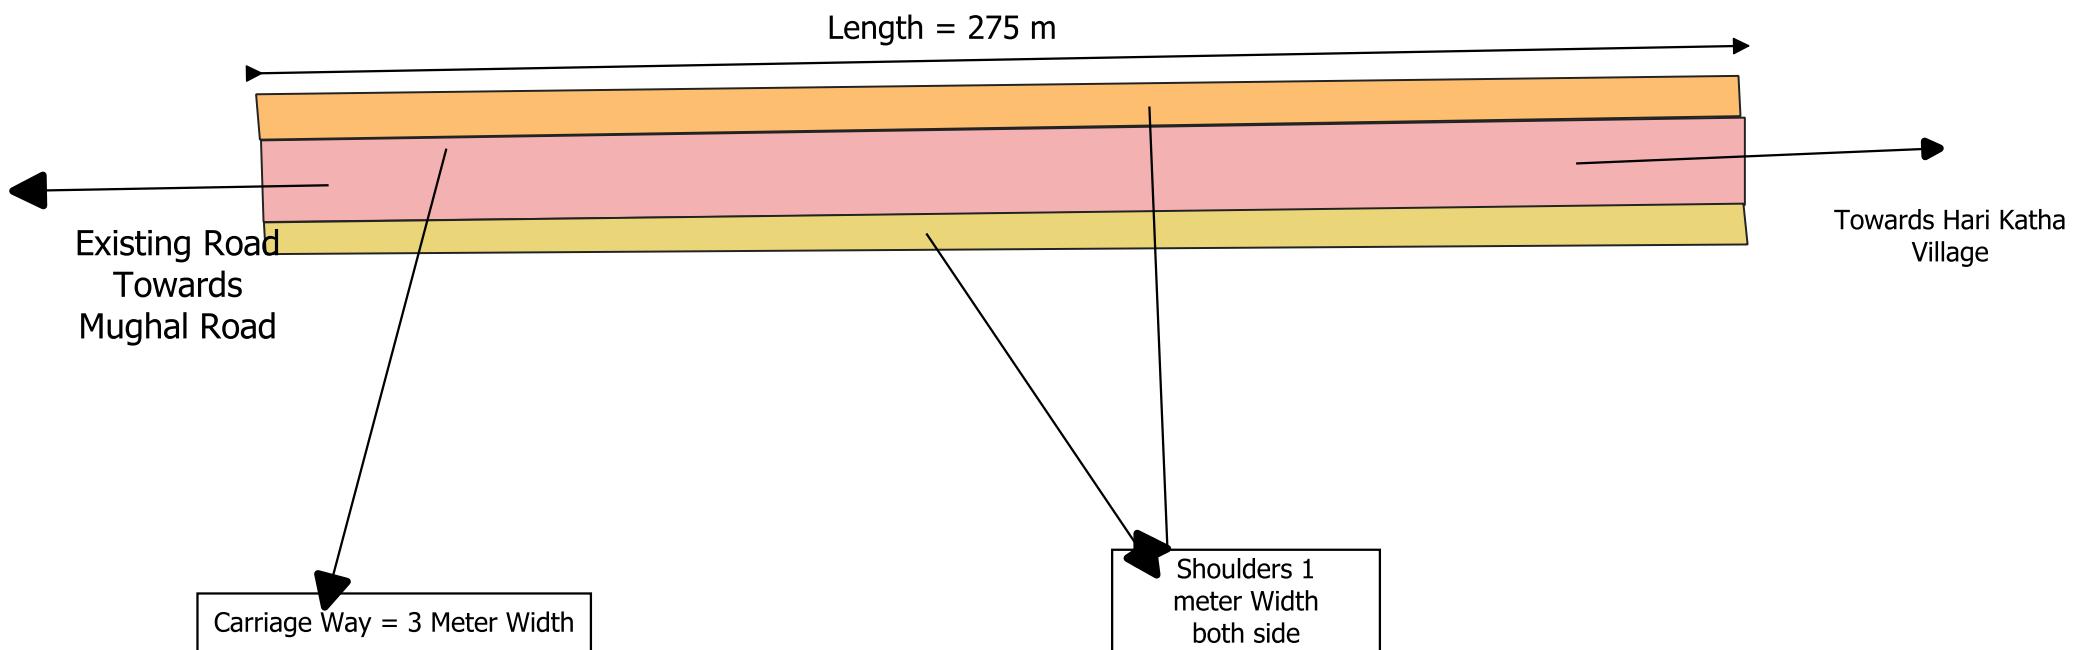

**AREA FOR CONSTRUCTION OF ROAD =
 $275 * 5 = .1375$ Ha**

**Layout Plan for construction of Road from Hari Khatha to Moh.Sheikhan,
Panchayat Chandimar-B,Block Bufflaiz under B2V3 Plan for the year 2020-21**

Under REW Division Poonch

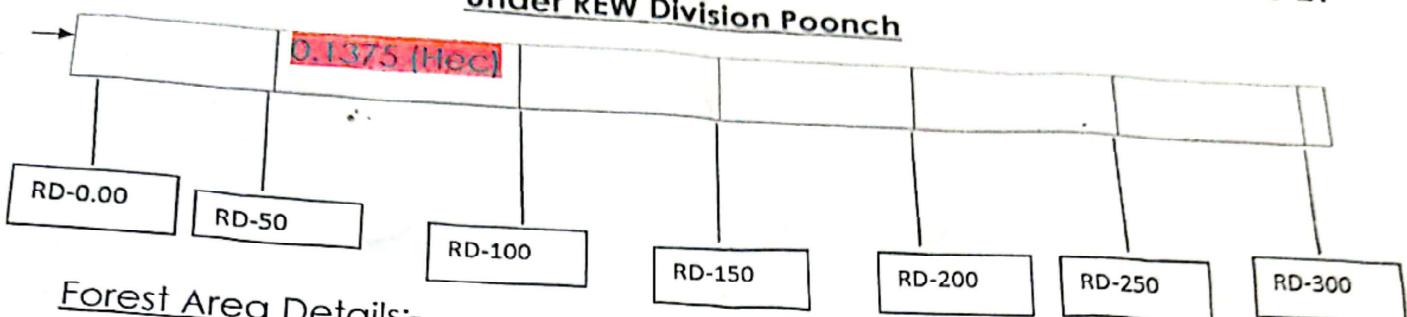

Forest Area Details:-

| Area detail of road | Length (M)*Width(M) | Area in Sqm. |
|---------------------|---------------------|--------------|
|---------------------|---------------------|--------------|

| | | |
|-----------------|---------|------|
| RD 50 to RD 300 | 275*5.0 | 1375 |
|-----------------|---------|------|

Total Area=1375 Sqm=0.1375(Hec)


Assistant Executive Engineer
REW Sub. Division
Surankote


Executive Engineer
Rural Engineering Wing
Poonch