


LAY OUT PLAN OF CHAMBA PUMPING REORG. WATER SUPPLY SCHEME.

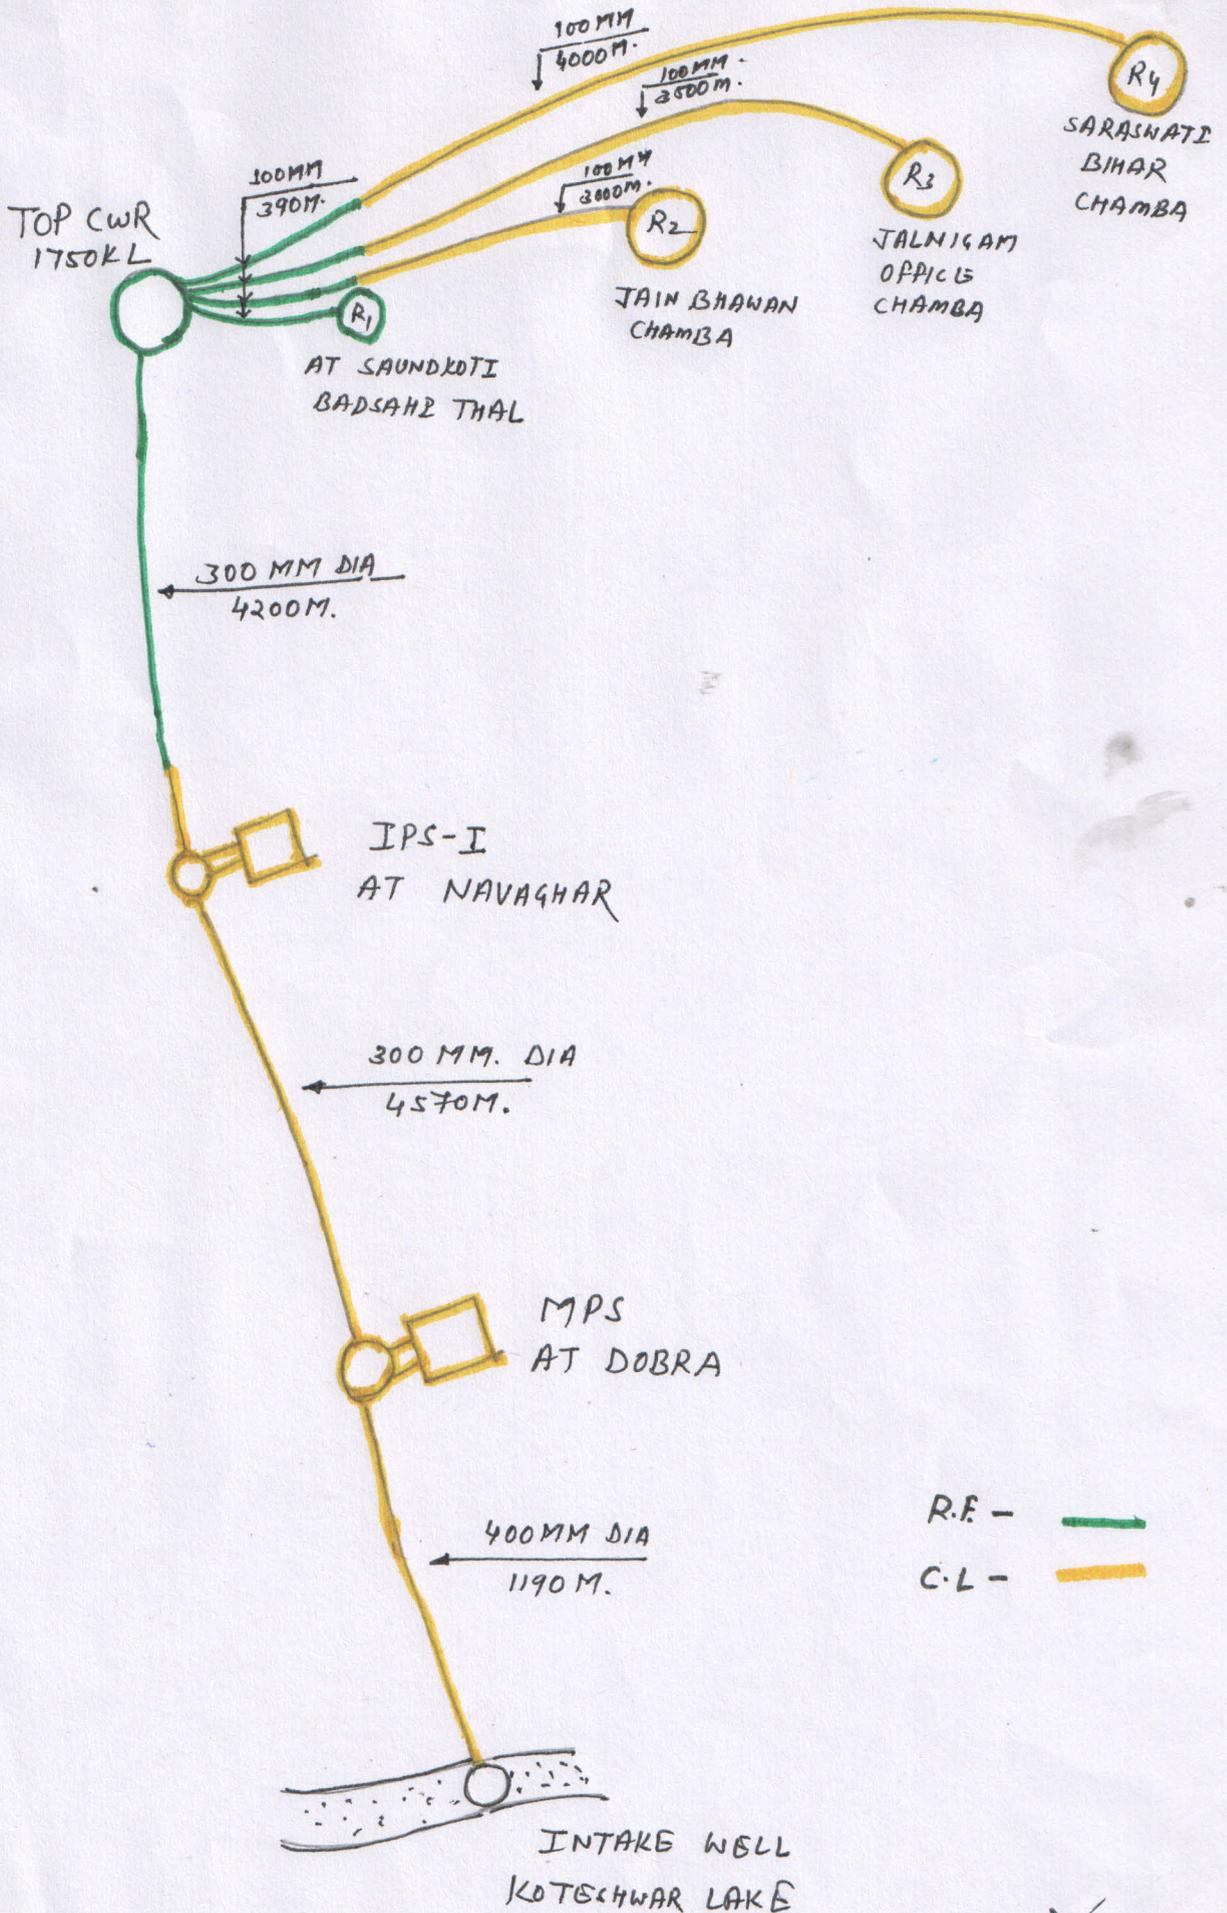

R.F. - —
 C.L. - —

Assistant Engineer
 Construction Division
 Uttarakhand Power Nigam
 Chamba (Tehri)

[Signature]
 A.E.