



VARAHI LIS - TYPICAL CANAL CROSS SECTION - BRANCH CANAL-1&2

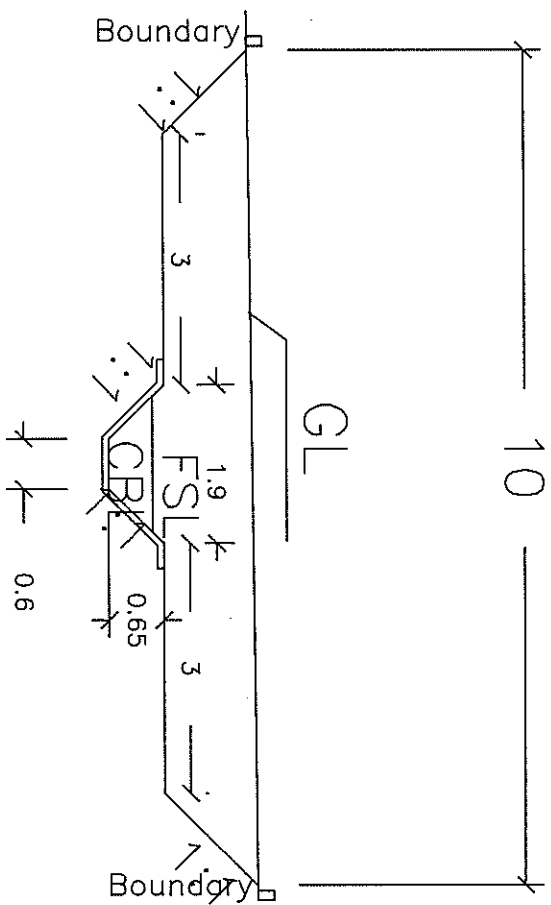

P. Maureen
 EXECUTIVE ENGINEER
 Hemadri Narmada Nigam (L)
 No. 2, V. R. P. DIVISION
 SIDHAPUR

VARAHI LIS - TYPICAL CANAL CROSS SECTION - BRANCH CANAL-1&2

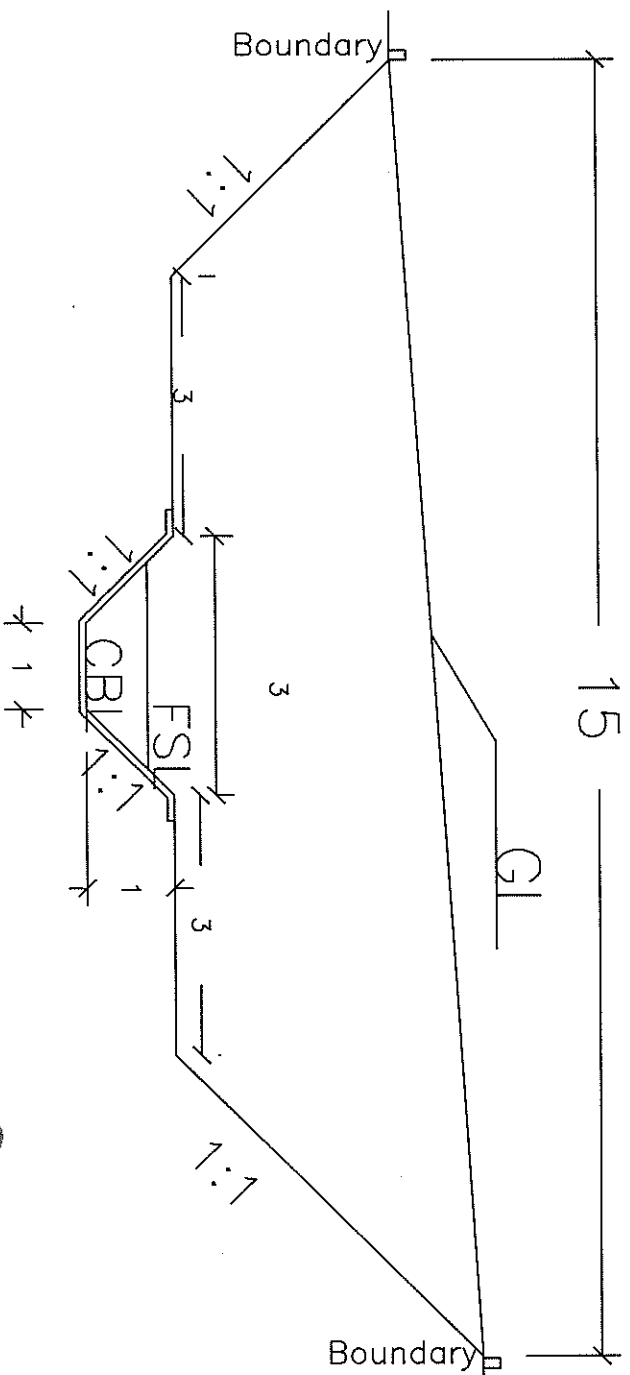


10

P. Madan

EXECUTIVE ENGINEER
 Irrigation Department
 Mr. A. P. R. P. DIVISION
 BIDAPUR

VARAHI LIS - TYPICAL CANAL CROSS SECTION - BRANCH CANAL-182

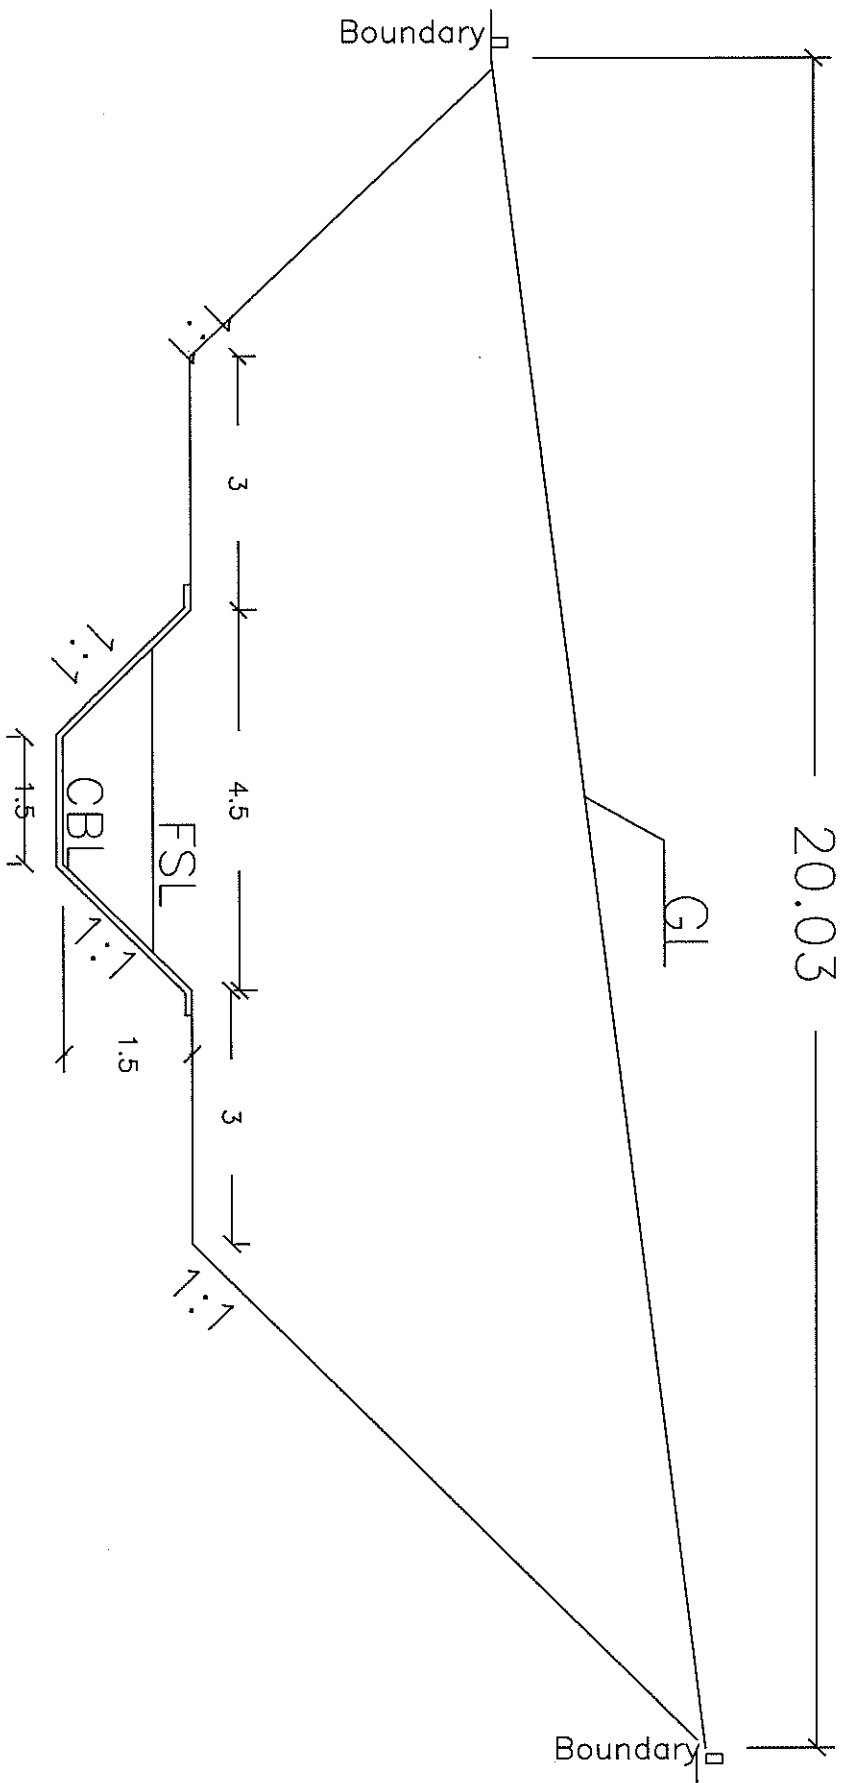

0

Pruven

EXECUTIVE ENGINEER
Muzhuvannur Irrigation Division (24)
Mr. B. V. R. P. DIVISION
SIDDAPURA


25



Praveen

EXECUTIVE ENGINEER
Water & Irrigation Department (E)
Secy. 2, P. R. F. Division
MADAPURA

VARAHI LIS - CANAL CROSS SECTION -MAIN CANAL

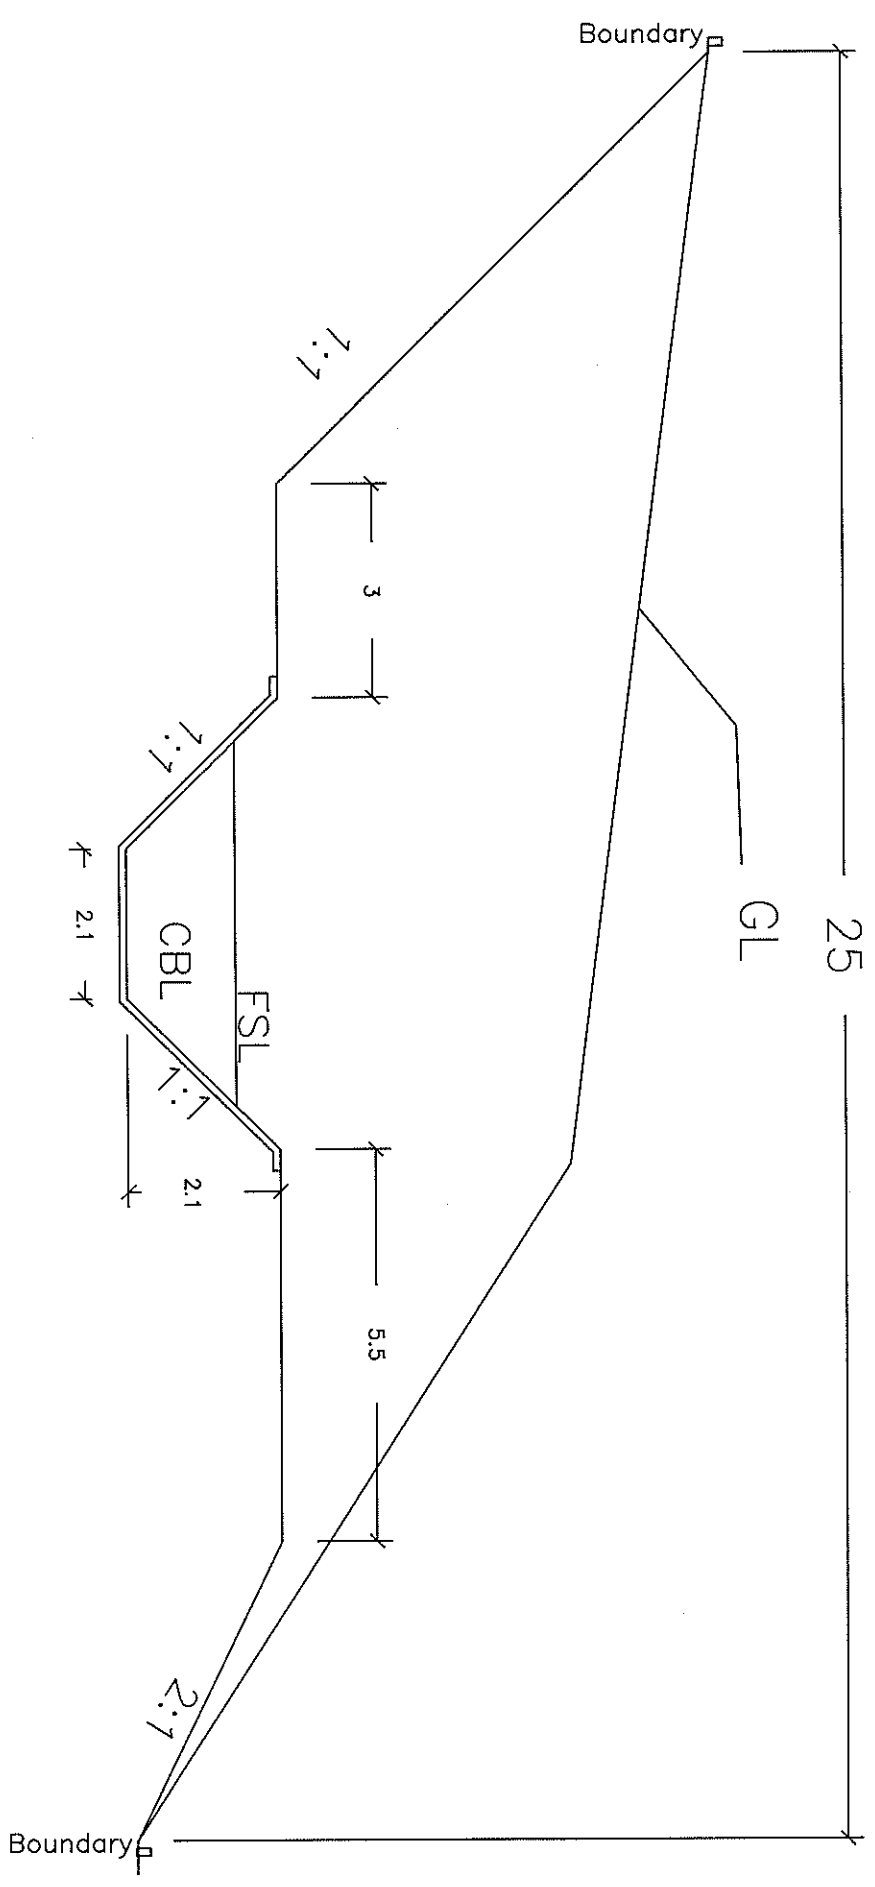


CHAINAGE: 3113m to 3245m, 5915 to 6125m, 6650 to 6810m

P. Mudeen

(Signature)

EXECUTIVE ENGINEER
Kannur District Engineer (M)
Mr. B. P. R. DIVISION
GIDDAPUR

VARAHI LIS - CANAL CROSS SECTION -MAIN CANAL

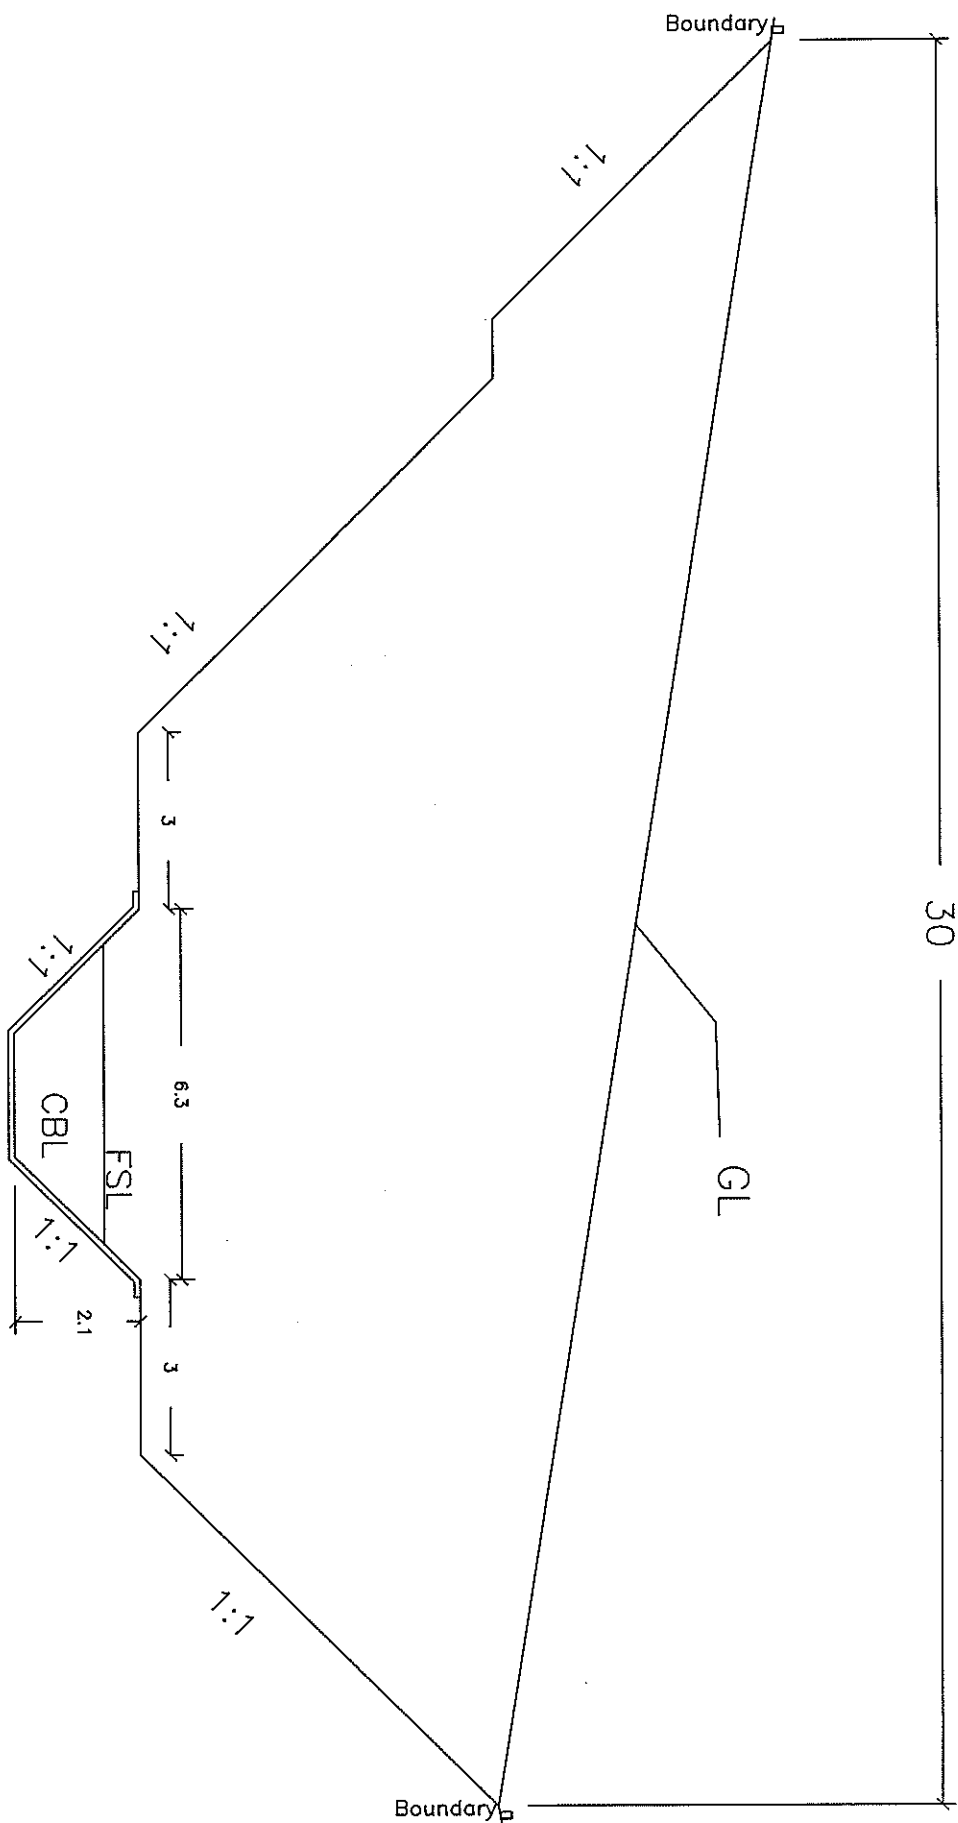


CHAINAGE: 0m to 100m, 495 to 595m, 2550 to 3113m, 4370 to 5250m, 5675 to 5915m, 6125 to 6650m,
7525 to 8330m, 9325 to 9610m

PAVLEN


EXECUTIVE ENGINEER
Mazda Nigam (P)
M. A. R. P. DIVISION
GIBBAPURA

VARAHI LIS - CANAL CROSS SECTION -MAIN CANAL

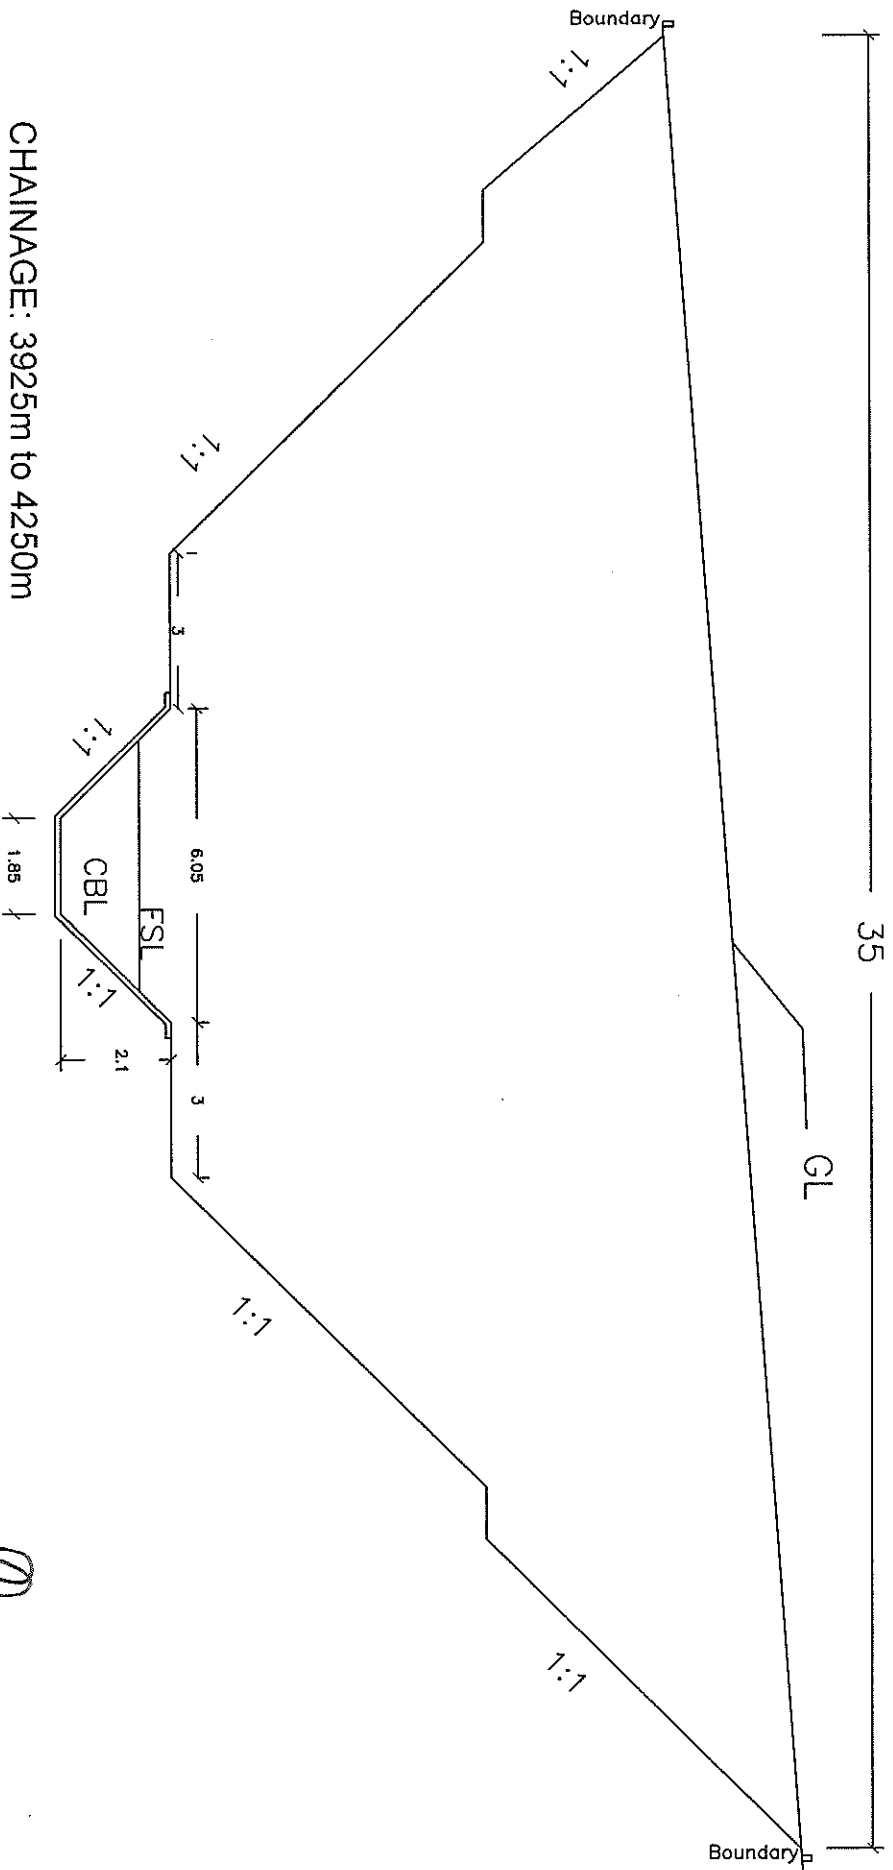

Pradeep
EXECUTIVE ENGINEER
Bhadrachalam District
Mr. P. R. P. DIVISION
BIDAPUR

VARAHI LIS - CANAL CROSS SECTION -MAIN CANAL

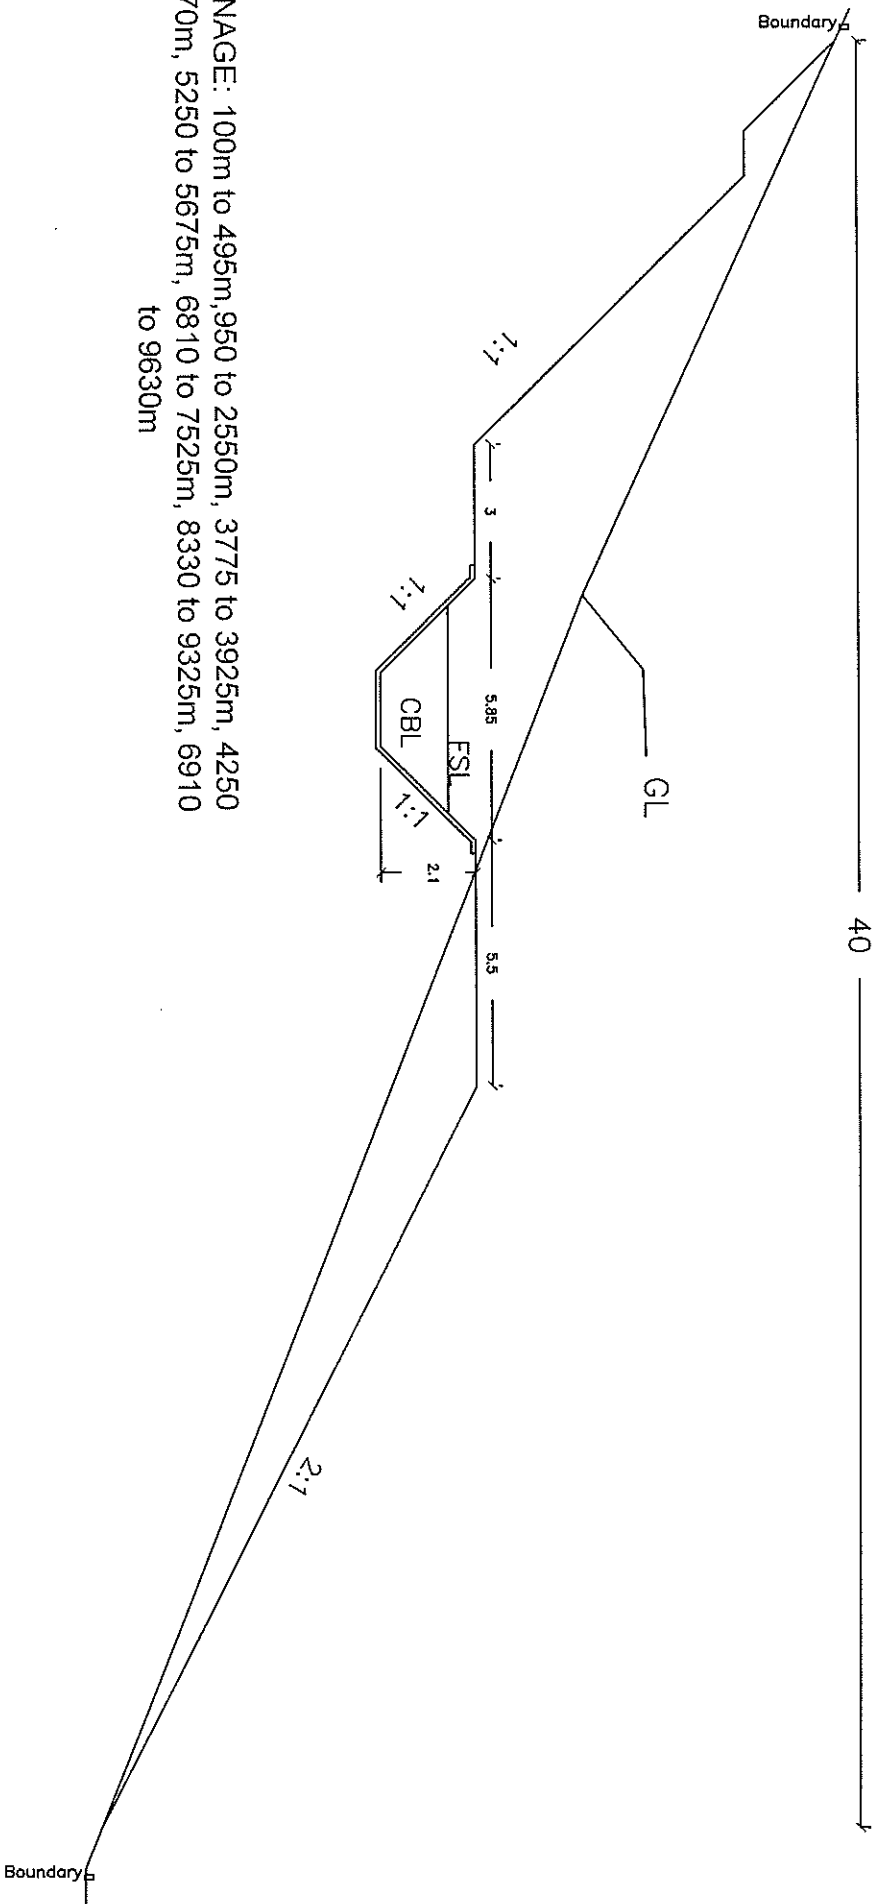

CHAINAGE: 100m to 495m, 950 to 2550m, 3775 to 3925m, 4250 to 4370m, 5250 to 5675m, 6810 to 7525m, 8330 to 9325m, 6910 to 9630m

[Handwritten signature]

P. MUVEN

EXECUTIVE ENGINEER
Kannada Nagaraj Nigam (L)
No. 2, V. R. P. DIVISION
SIDAPUR