


TOPOSHEET:-

Proposed CA Site Link Road from Rajnagar to Bhandar via Rupani
0 to 4/300 KM (3.16 Hect)

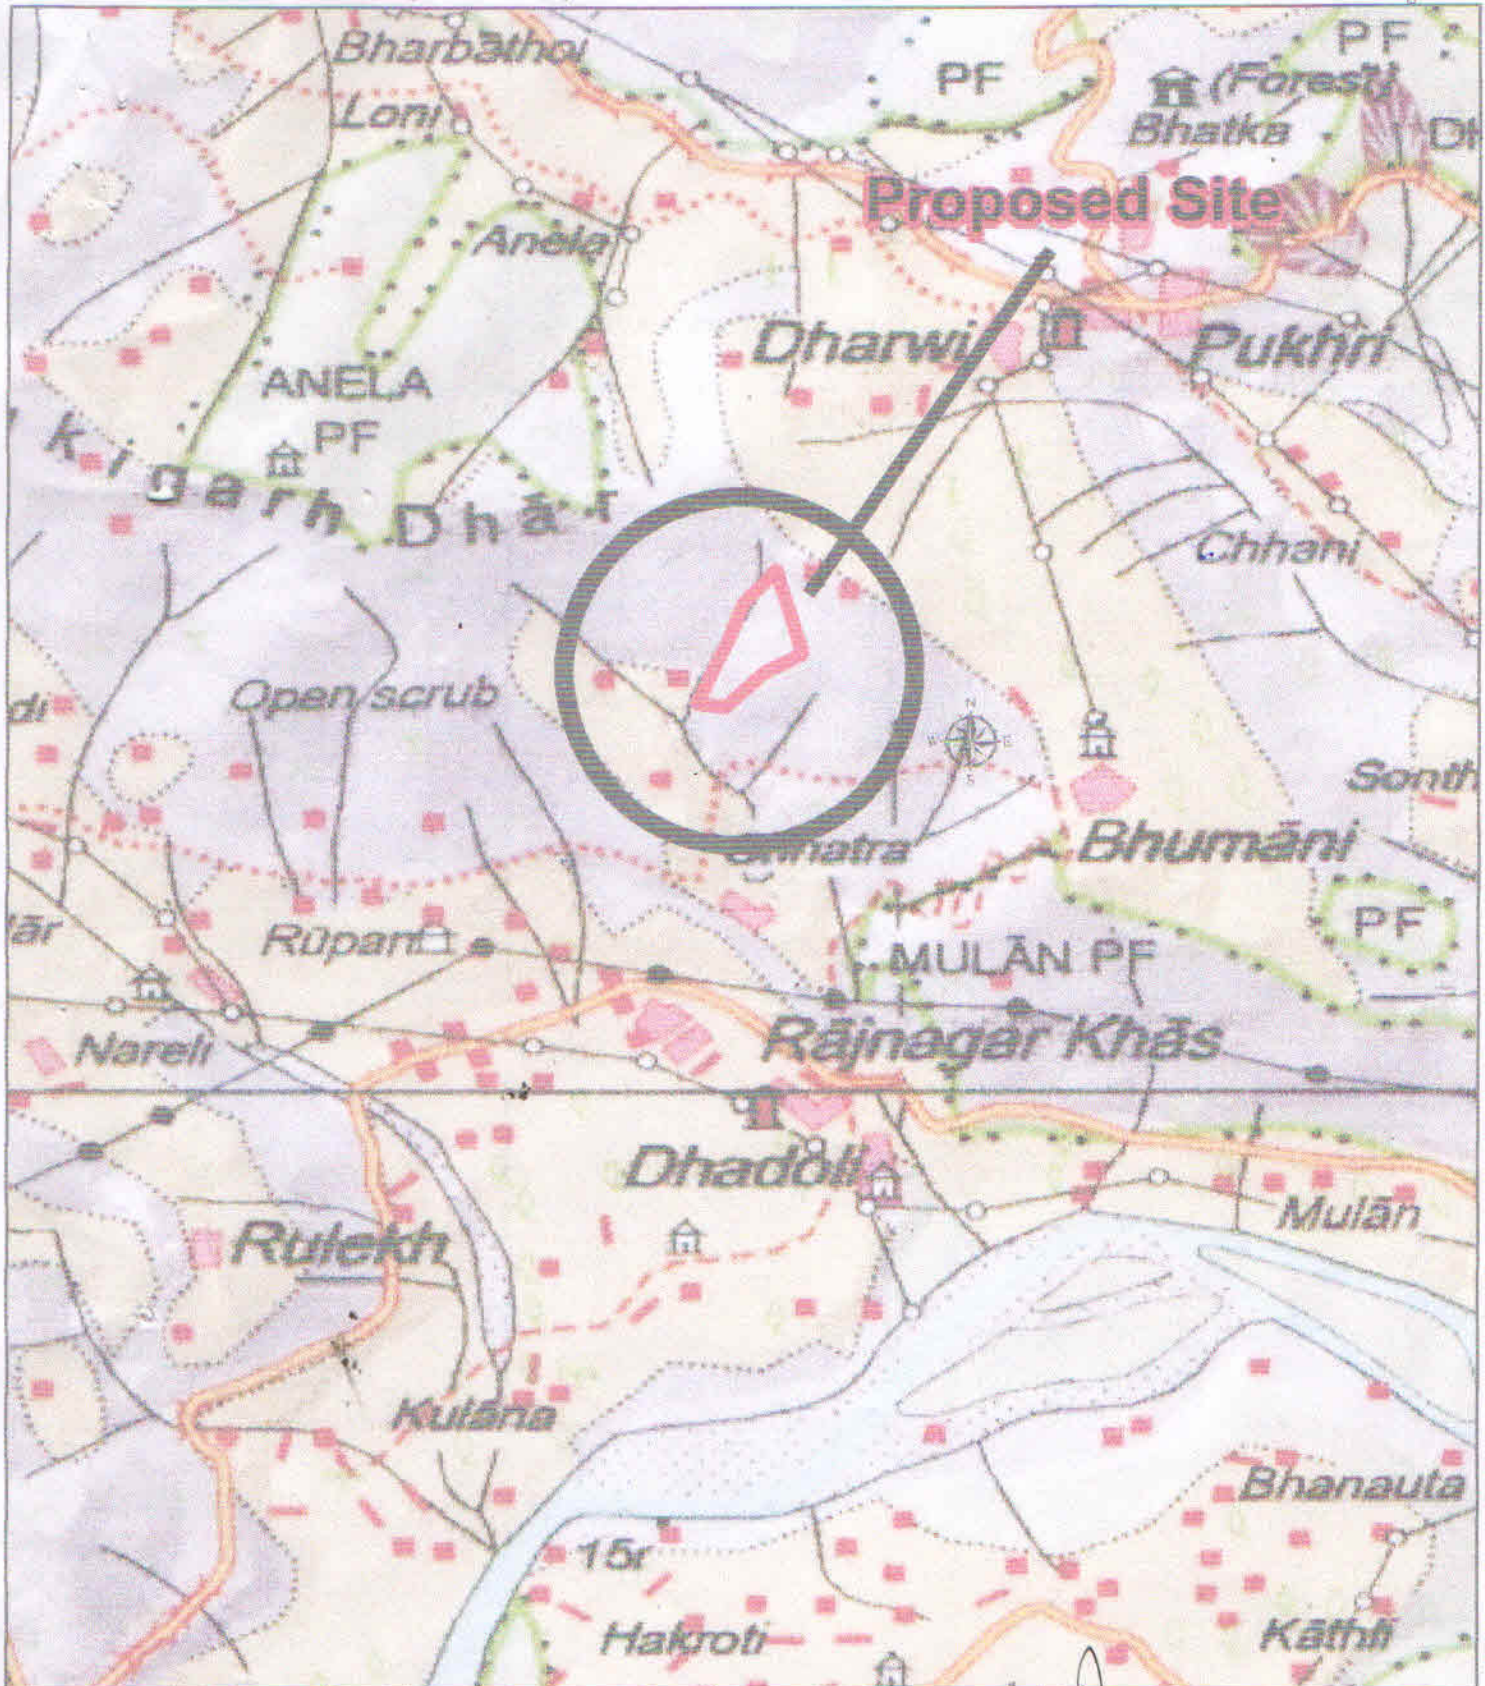

Index

Signature
Assistant Engineer
Koti Sub Division
HPPWD Koti

Proposed Site



Scale 1:50000

Signature
Divisional Forest Officer
Chamba Forest Division
CHAMBA-176310

Toposheet No :- I43W2

Signature
Executive Engineer
Tissa Division, H.P.P.W.D.,
at Bhanjraru