


OSHEET:-

Proposed CA Site Link Road from Chandi to Badoh via Bhatoli
0 to 6.223KM (6.00 Hect)

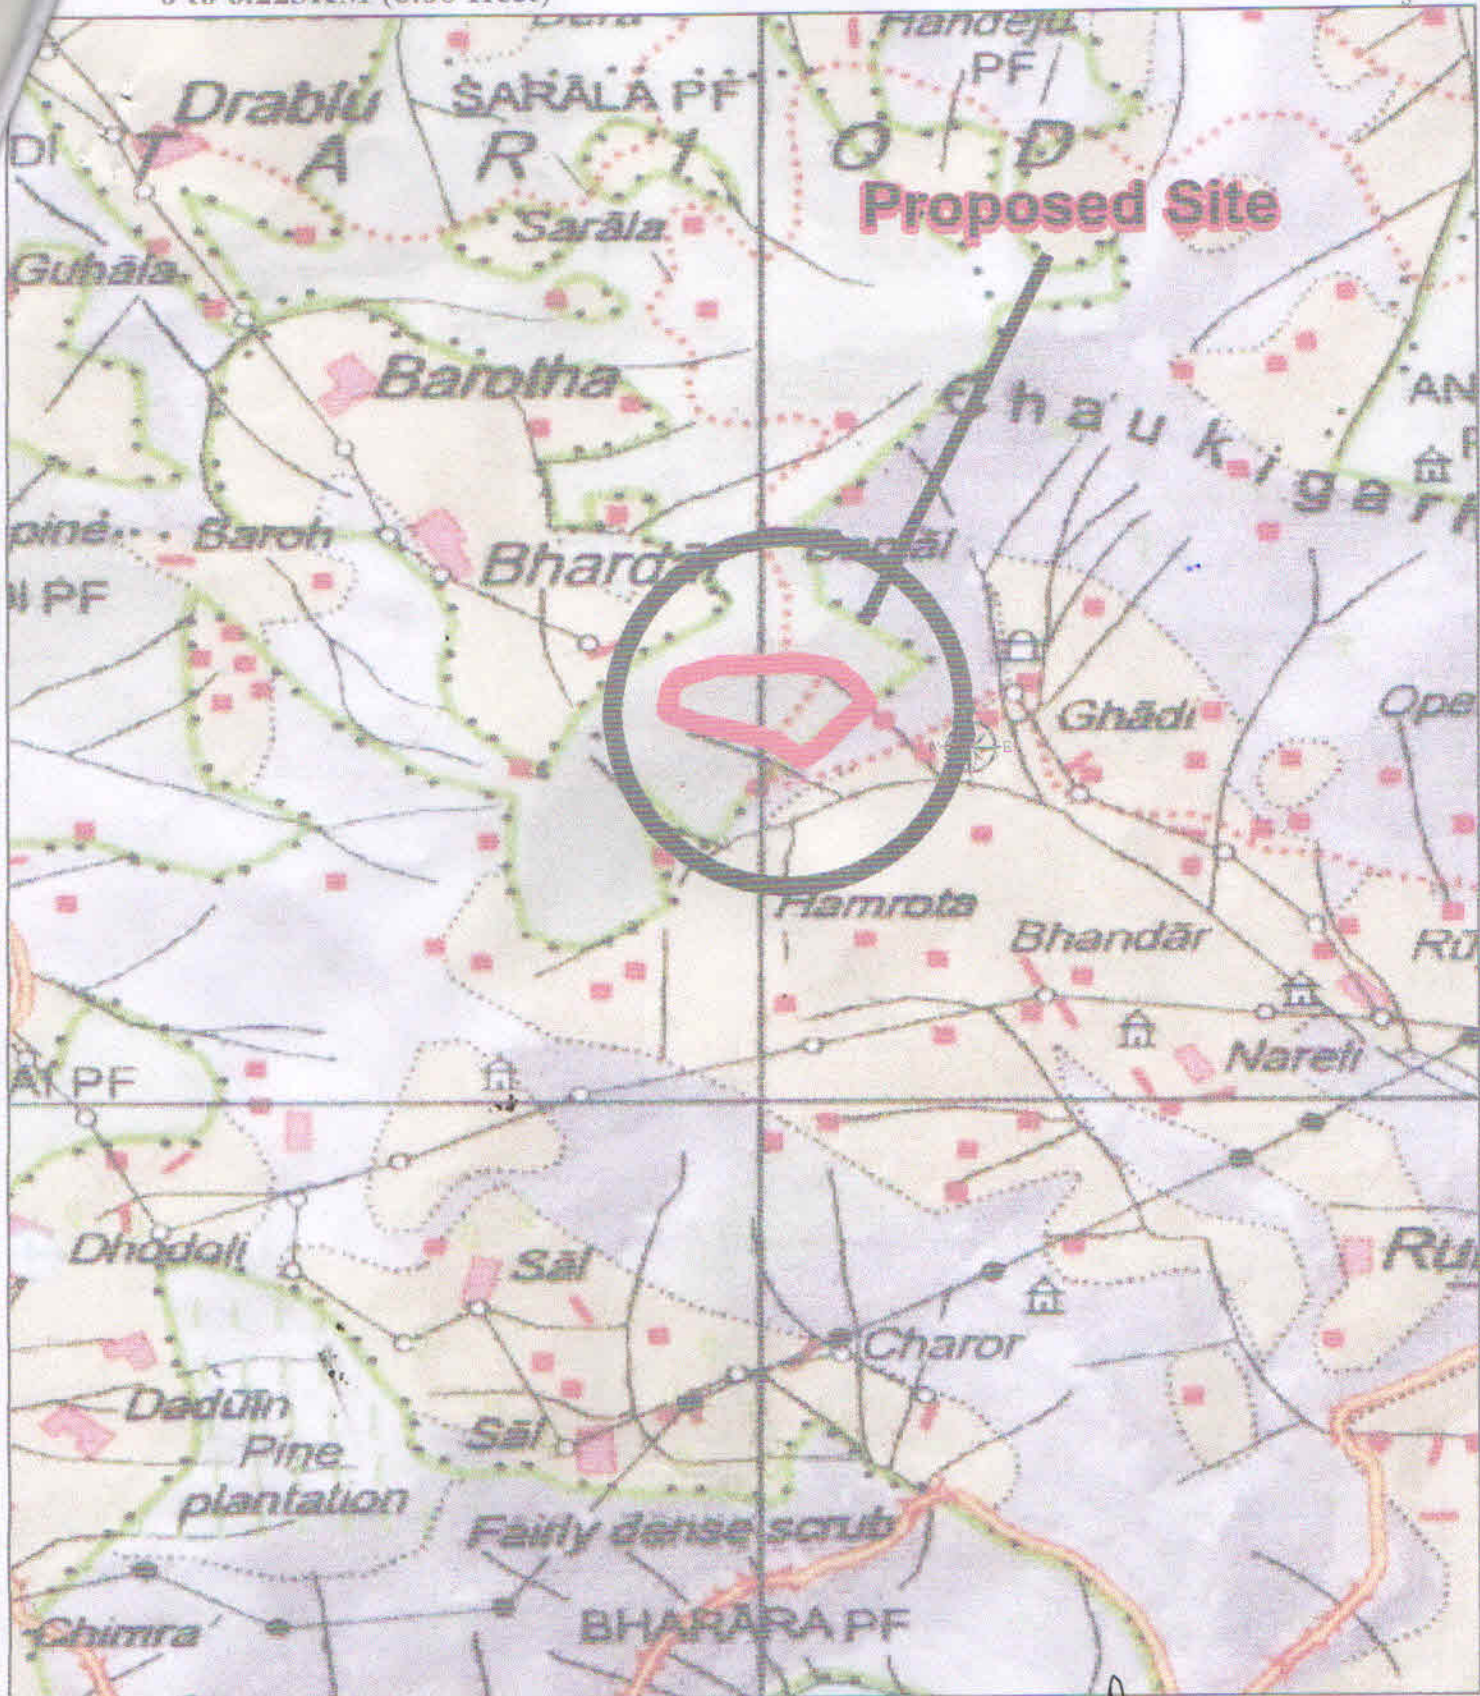

Index

[Signature]
Assistant Engineer
Koti Sub Division
HPPWD Koti

Proposed Site



Scale 1:50000

[Signature]
Divisional Forest Officer
Chamba Forest Division
CHAMBA-176310

[Signature] Toposheet No :- I43W2

Executive Engineer
Tissa Division, H.P.P.W.D.,
at Bhatoli