


TYPICAL CROSS SECTION OF 2 LANE  
(OPEN COUNTRY PLAIN/ROLLING TERRAIN)  
TCS - 1

*M.P. Roy*  
**(Mukesh Kumar Thakur)**  
Executive Engineer  
N.H. Division, PWD, Etawah

NOTES:- ALL CHANGES AND LEVELS ARE IN METERS DATE: 10/11/2023	CLIENT  MINISTRY OF ROAD TRANSPORT AND HIGHWAYS NATIONAL HIGHWAYS AUTHORITY OF INDIA	<b>L.N. MALVIYA INFRA PROJECTS PVT. LTD.</b> HEAD OFFICE :- T-10 3rd floor city center zone 1, M.P Nagar Bhopal 462011 Ph. 0755 - 4236317 . Fax : 0755 - 4236317 E-mail:- <a href="mailto:lnmalviya@rediffmail.com">lnmalviya@rediffmail.com</a> Web Site: <a href="http://www.lninfra.com">www.lninfra.com</a>	NAME OF WORK CONSULTANCY SERVICES FOR FEASIBILITY STUDY AND PREPARATION OF DPR FOR IMPROVEMENT AND UPGRADEATION OF IN PRINCIPLE DECLARED NATIONAL HIGHWAYS IN THE STATE OF UTTAR PRADESH PKG - II STRETCH FROM JALESAR TO ETAWH Km. 51+100 to 75+700	TITLE:- TYPICAL CROSS-SECTION	SHEET: 01A	DRAWN BY	N.B
					NOV: 2023	DESIGN BY	J.S
					SIZE : A3	APPROVED BY	R.P
DRAWING NO : LAN/DL/UP/DWG/TCS/AJ							

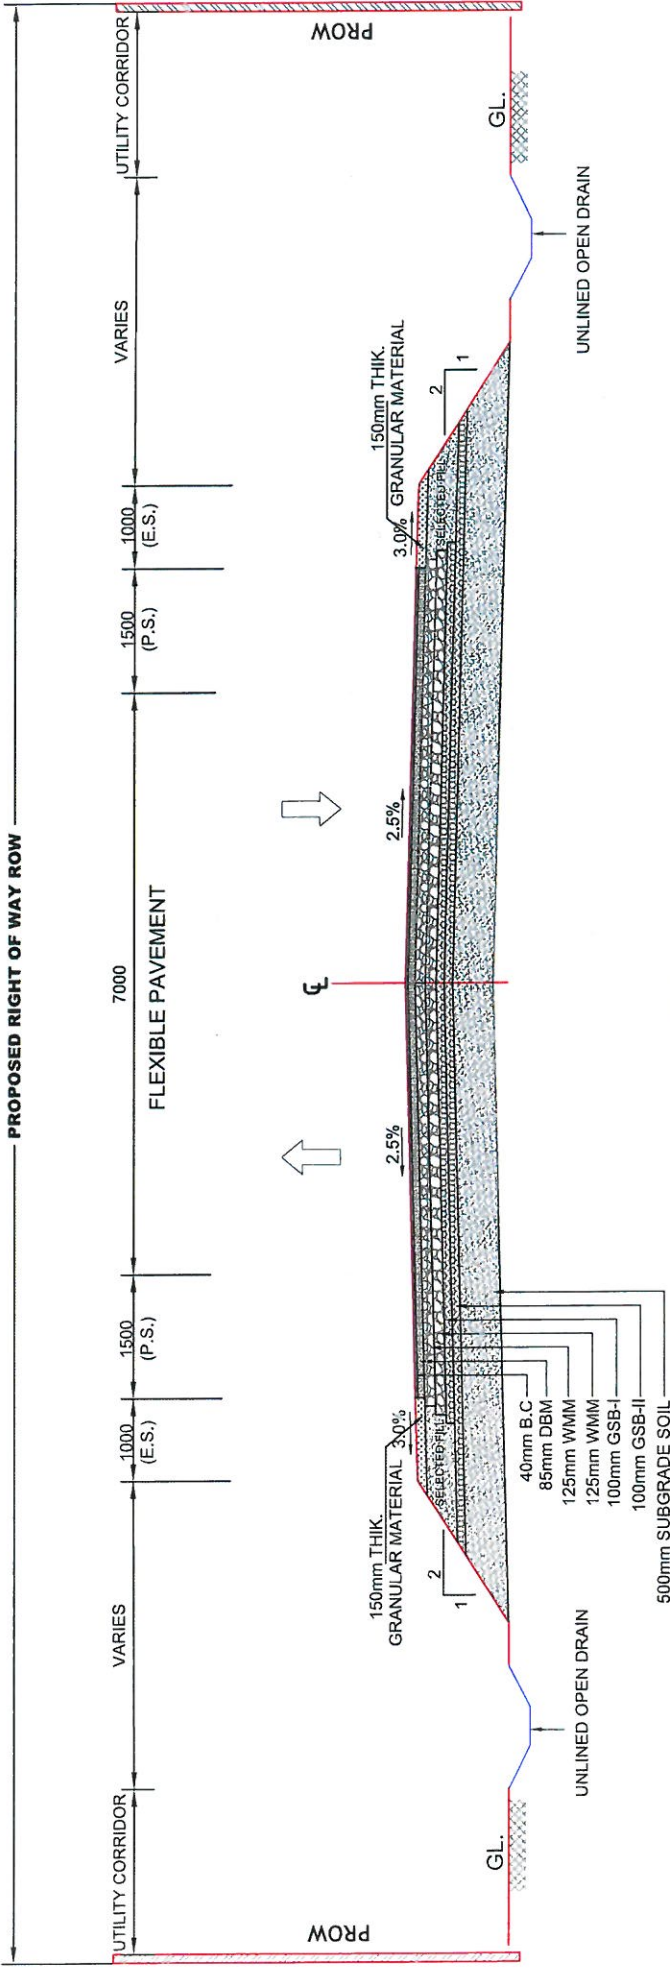

**TCS-2**  
**REALIGNMENT**

*M.K. Thakur*  
**(Mukesh Kumar Thakur)**  
Executive Engineer  
N.H. Division, PWD, Etawah

SHEET: 01A	TITLE:-
NOV.: 2021	TYPICAL CROSS-SECTION
SIZE : A3	
DRAWING NO.: INV/DL/UP/D/3/C.TCS-2/J	

DRAWN BY	N.B
DESIGN BY	J.S
APPROVED BY	R.P

**NAME OF WORK**  
CONSULTANCY SERVICES FOR FEASIBILITY STUDY AND PREPARATION OF DPR FOR IMPROVEMENT AND UPGRADATION OF IN PRINCIPLE DECLARED NATIONAL HIGHWAYS IN THE STATE OF UTTAR PRADESH  
STRETCH FROM JALESAR TO ETAWH  
Km. 51+100 to 75+700

**L.N. MALVIYA INFRA PROJECTS PVT. LTD.**  
**CORPORATE OFFICE :-**  
Plot No.31, 2nd Floor Behind  
HDFC Bank, Dwarka Sector 12A  
Gurgaon, Haryana  
E-mail: [lnmalviya@gmail.com](mailto:lnmalviya@gmail.com)  
E-mail: [dehshahid@gmail.com](mailto:dehshahid@gmail.com)

**HEAD OFFICE :-**  
1-10 3rd Floor city center zone 1,  
M.P Nagar Bhopal 462011  
Ph: 0755 - 4236317, Fax: 0755 - 4236317  
E-mail: [lnmalviya@bhopalmail.com](mailto:lnmalviya@bhopalmail.com)  
Web Site: [www.lninfra.com](http://www.lninfra.com)



**CLIENT**  
NORTH CENTRAL REGIONAL DEVELOPMENT AUTHORITY OF INDIA

**NOTES:-**  
ALL DIMENSIONS ARE IN METERS UNLESS OTHERWISE SPECIFIED.