



PROJECT: CONSTRUCTION OF SERVICE LANE ALONG THE NATIONAL HIGHWAY 62 (SHIV CIRCLE TO GOVT. HOSPITAL)

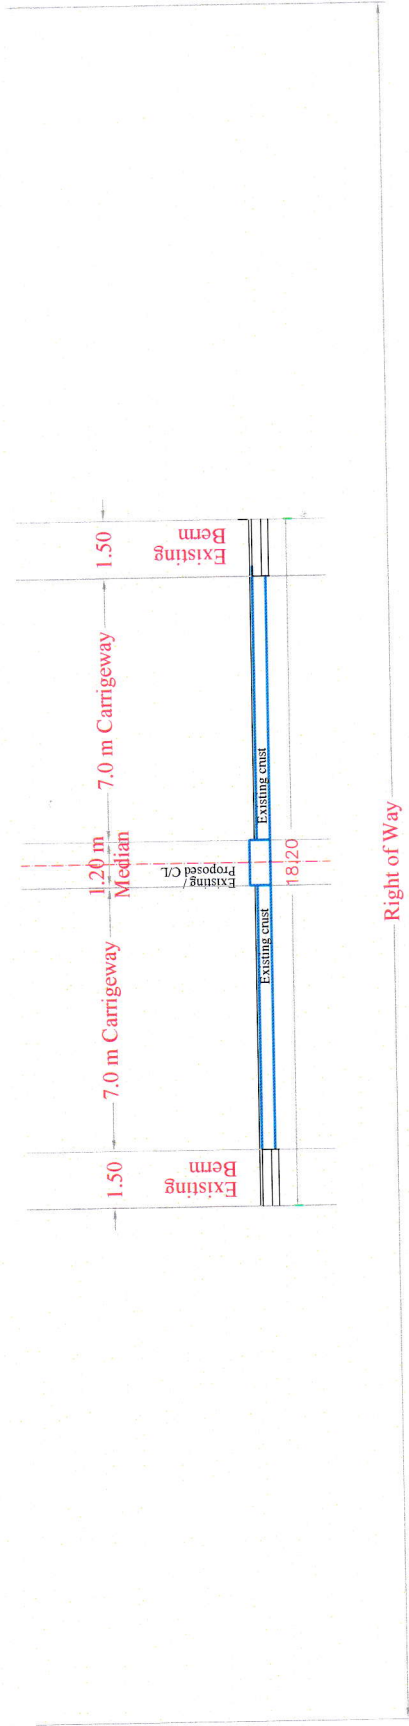

Existing Cross - Section

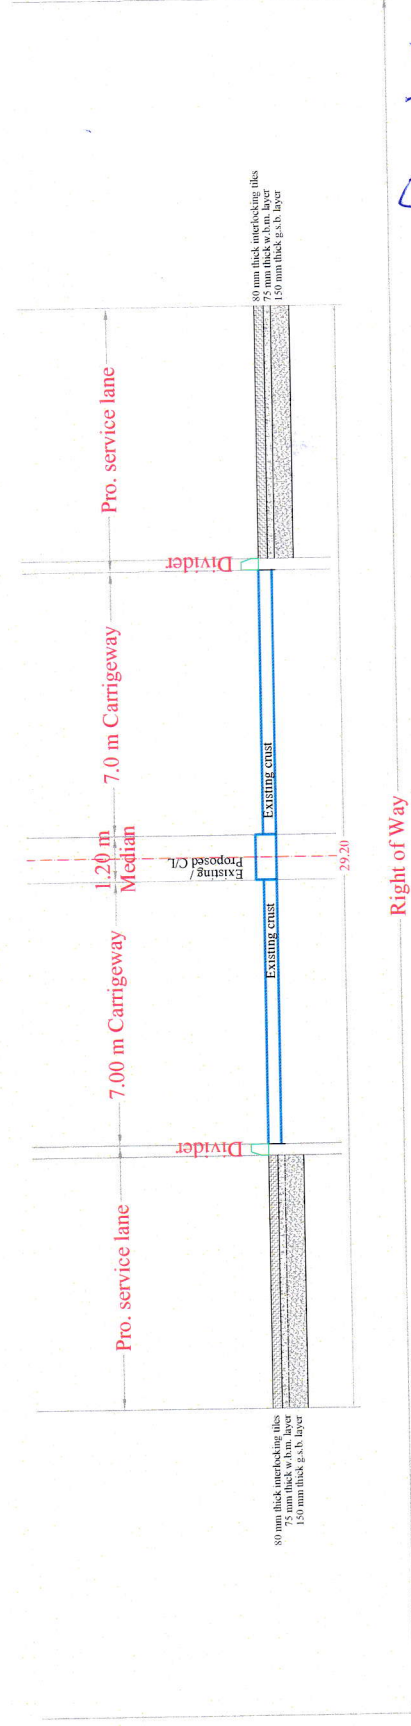

Proposed Cross - Section

(कैलाश चन्द्र शर्मा)
सचिव
नगर विकास न्यास