


X-SECTION OF PROPOSED TRACK DOUBLING

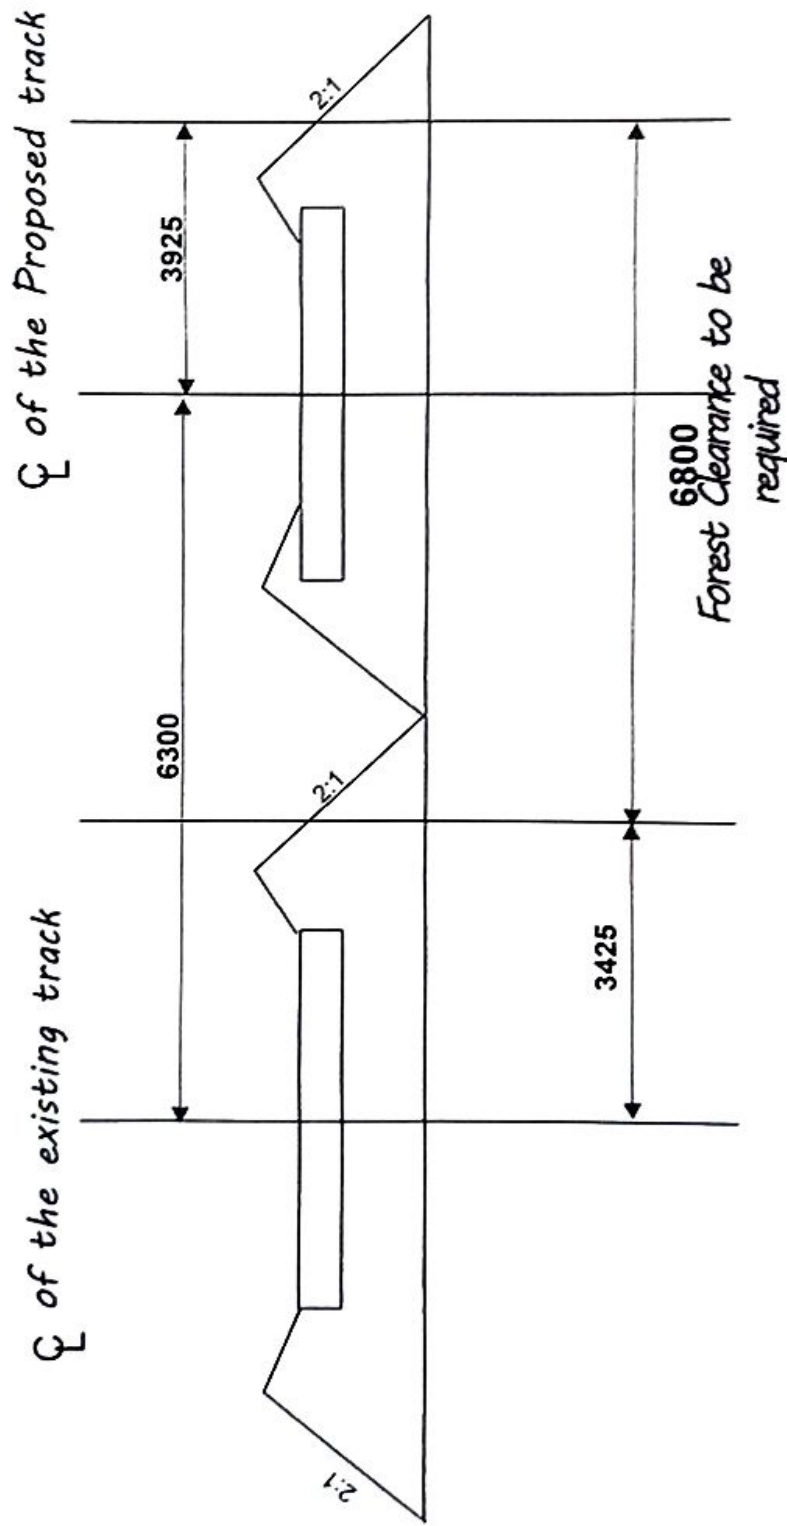

Note: All dimensions are in MM
(Not to Scale)

प्रभागीय निदेशक
ताम्रजिक यानिती प्रयाग
गुजरीपुर

Praveen Kumar Mishra
JEE/Waterways/CON/URBSP
अवर अभियंता, रायबरेली/Varanasi