


NAME OF WORK :- Construction of link Road. from Sihra to
Kadui km 0/0 to 3/220

NOTE:- NOT TO SCALE.

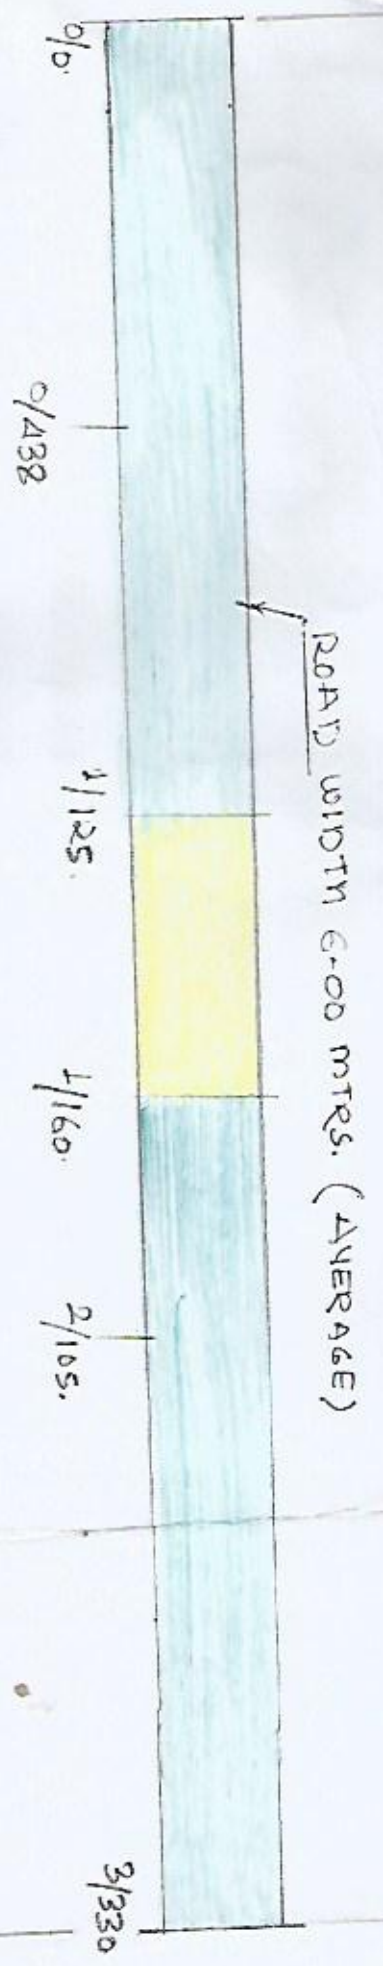

ROAD LENGTH IN FOREST LAND. 27.95 KM.
ROAD LENGTH IN PRIVATE LAND. 0.535 KM.
ROAD WIDTH. (AVERAGE) 6.00 mtrs. (Average)

QS

with hand of
Assistant Engineer,
Sub Division No. II
M.P.W.D. Bilaspur

st
Executive Engineer
Bilaspur Division No. I
M.P.W.D. Bilaspur