


TYPICAL CROSS SECTION OF ROAD (FILLING SECTION)

(KHAJUWALA TO POOGAL)

- 1.CH:- 3+750 TO 4+030
- 2.CH:- 4+270 TO 4+590
- 3.CH:- 8+245 TO 8+730
- 4.CH:- 9+305 TO 9+930
- 5.CH:- 10+770 TO 11+655
- 6.CH:- 15+390 TO 16+385
- 7.CH:- 18+305 TO 18+980
- 8.CH:- 21+620 TO 21+550


[Signature]
 परियोजना निदेशक / Project Director
 भारराजा प.क.ई. बीकानेर / NHAI, PIU, Bikaner

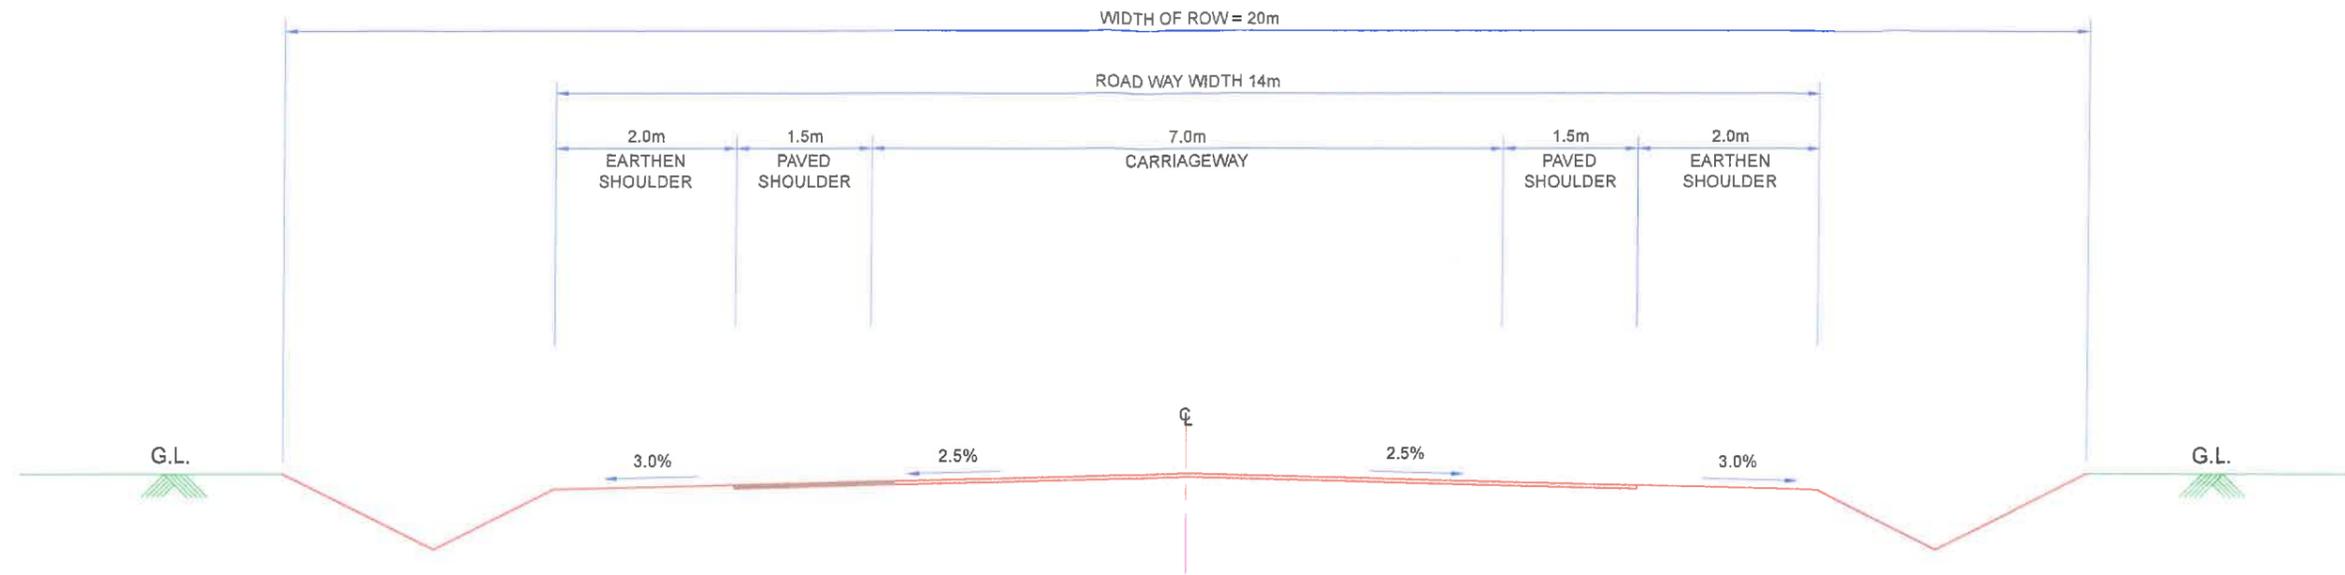

TYPICAL CROSS SECTION OF ROAD (CUTTING SECTION)

(KHAJUWALA TO POOGAL)
 1.CH:- 13+590 TO 13+640
 2.CH:- 15+390 TO 16+385

Gm
 परियोजना निदेशक / Project Director
 भारराप्रा प.का.ई. बीकानेर / NHAI, PIU, Bikaner

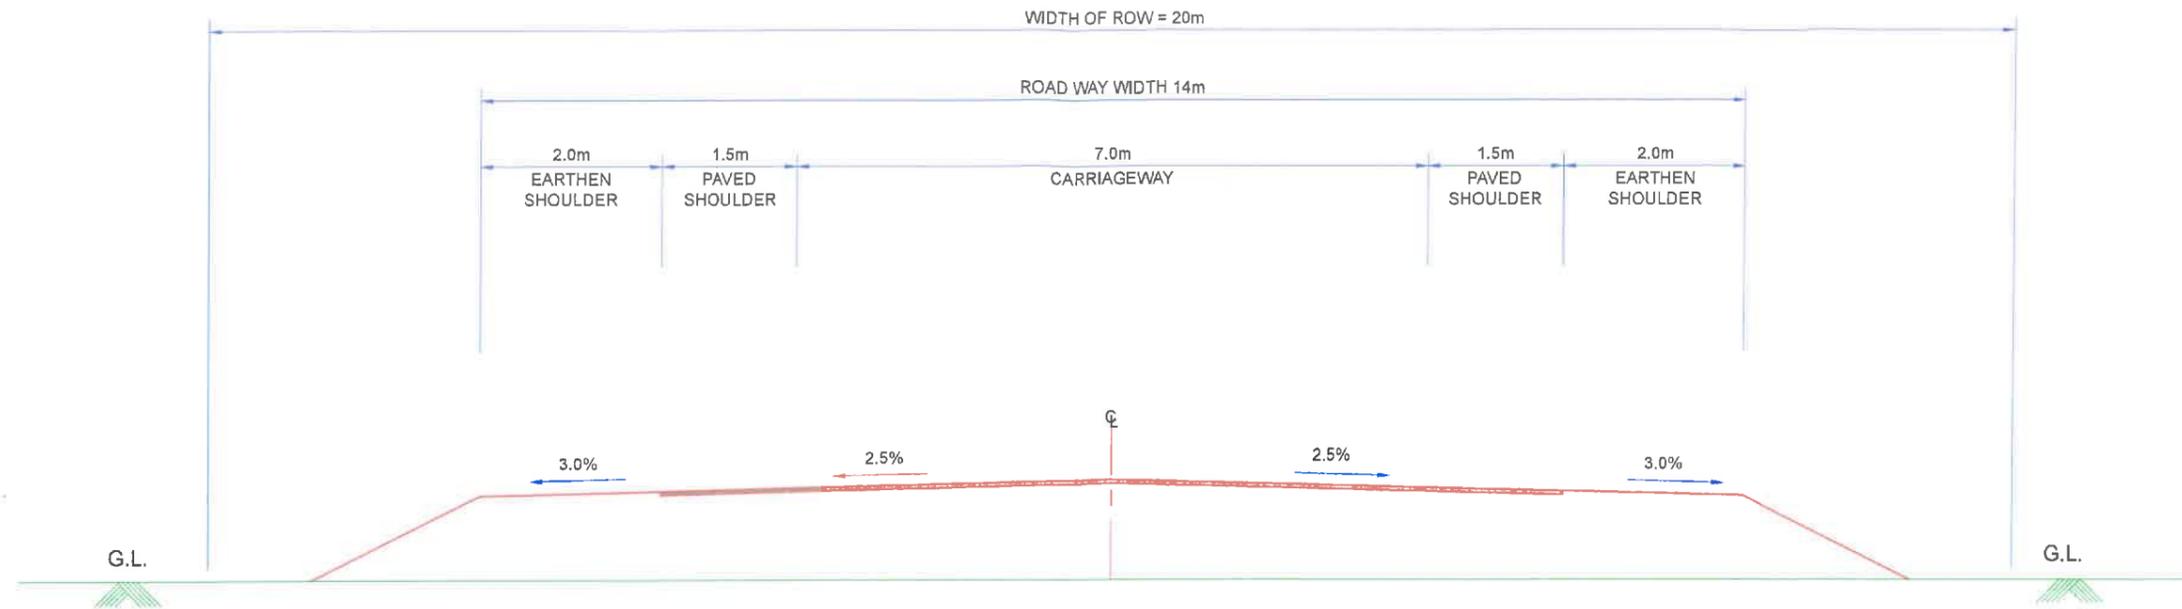


TYPICAL CROSS SECTION OF ROAD (FILLING SECTION)

(POOGAL TO BAP)

- | | |
|-------------------------|----------------------------|
| 1.CH:- 4+440 TO 4+920 | 9.CH:- 109+130 TO 109+295 |
| 2.CH:- 17+655 TO 18+570 | 10.CH:- 121+866 TO 121+966 |
| 3.CH:- 40+825 TO 40+875 | 11.CH:- 122+016 TO 122+235 |
| 4.CH:- 49+871 TO 50.022 | 12.CH:- 136+870 TO 137+225 |
| 5.CH:- 68+765 TO 68+865 | 13.CH:- 137+330 TO 137+390 |
| 6.CH:- 73+670 TO 73+955 | 14.CH:- 138+712 TO 138+729 |
| 7.CH:- 76+650 TO 76+835 | 15.CH:- 139+450 TO 139+515 |
| 8.CH:- 82+650 TO 82+830 | 16.CH:- 139+520 TO 139+675 |
| | 17.CH:- 139+680 TO 139+790 |


Gm
 परियोजना निदेशक / Project Director
 भारतरत्ना प.का.ई. बीकानेर / NHAI, PIU, Bikaner

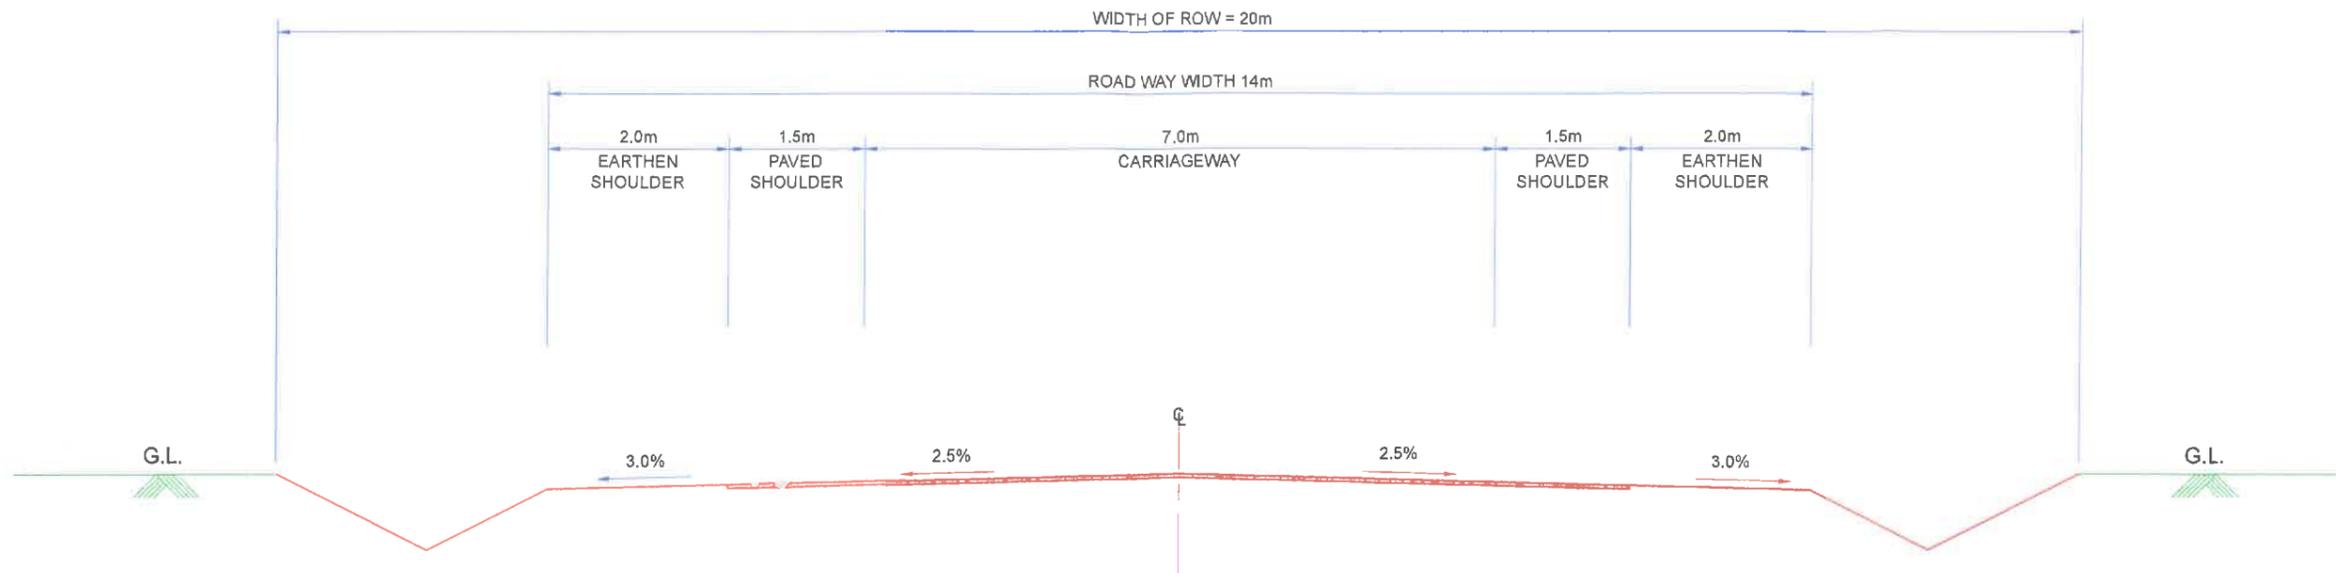

TYPICAL CROSS SECTION OF ROAD (CUTTING SECTION)

(POOGAL TO BAP)
 1.CH:- 4+440 TO 4+920
 2.CH:- 17+655 TO 18+570
 3.CH:- 141+135 TO 143+805

Gmy
 परियोजना निदेशक / Project Director
 भारराप्रा प.का.ई. बीकानेर / NHAI, PIU, Bikaner

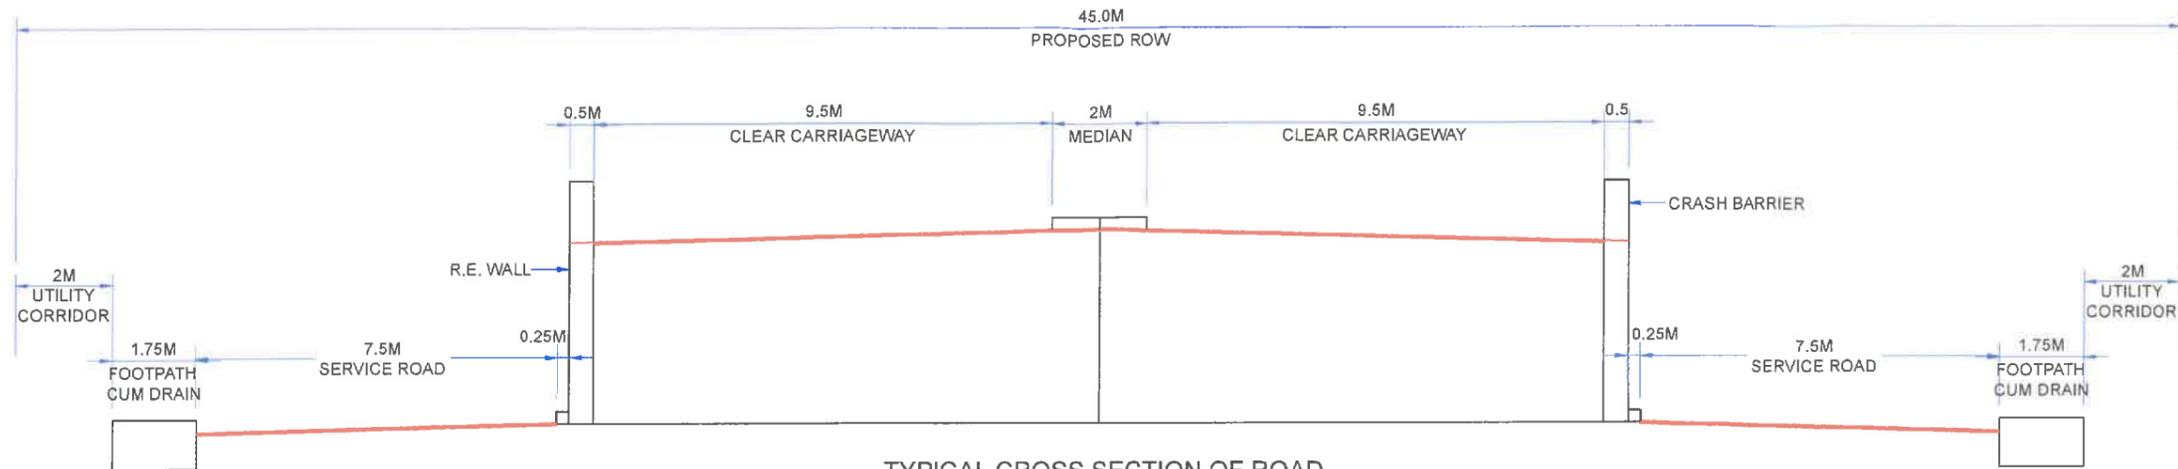

TYPICAL CROSS SECTION OF ROAD
(POOGAL TO BAP)

- | |
|---|
| 1.CH:- 93+295 TO 93+350
2.CH:- 140+135 TO 140+405
3.CH:- 140+405 TO 141+135 |
|---|

Gmy

परियोजना निदेशक / Project Director
 भारत सरकार, बिलासपुर / NHA, BILASAPUR