


**LAYOUT PLAN IMPROVEMENT / WIDENING OF ROAD FROM RD 12/700 TO RD 17/100
LAKHANPUR -THEIN ROAD (NORA TO THEIN STRETCH) PWD(R&B) DIVISION KATHUA,
DISTRICT KATHUA.**

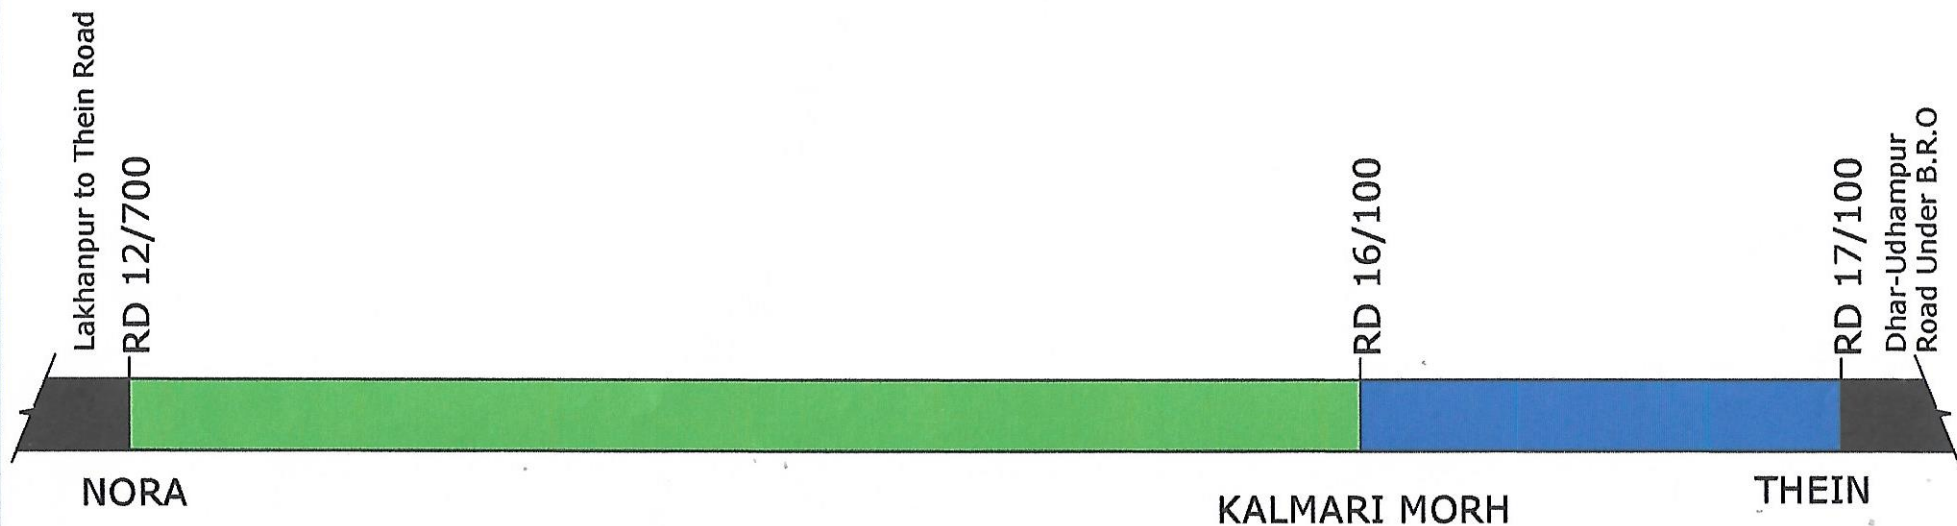

[Signature]
**Executive Engineer
P.W.D. R&B Division
Kathua**

[Signature]
**Wildlife Warden
Kathua**

[Signature]
**Assistant Executive Engineer
PWD (R&B) s b Division-II
Kathua**

[Signature]
**Range Officer
Wildlife Range**

AREA DETAIL OF FOREST LAND	LENGTH X WIDTH	AREA
RD 12/700 TO 16/100	3400M X 9.961M (Av.)	<u>33868 M² -A</u>
AREA DETAIL OF PRIVATE LAND	LENGTH X WIDTH	AREA
RD 16/100 TO 17/100	1000M X 9.81M (Av.)	<u>9810 M² -B</u>
<u>TOTAL AREA=A+B (33868+9810) = 43678 M² OR 4.3678 HECTARE</u>		

LEGEND:-

1.	FOREST LAND	
2.	PRIVATE LAND	
3.	OTHER ROAD	