



SECTION OF STEEL GRATING CHAMBER - AA


SECTION OF 16 KL U/G TANK IN MAS. PIT

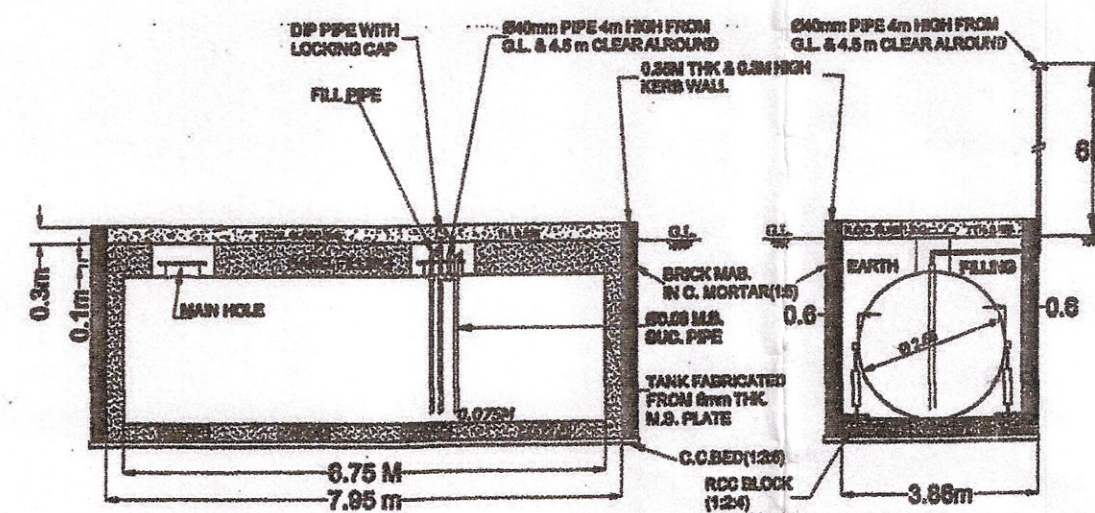


SECTION OF 35 KL U/G TANK IN MAS. PIT

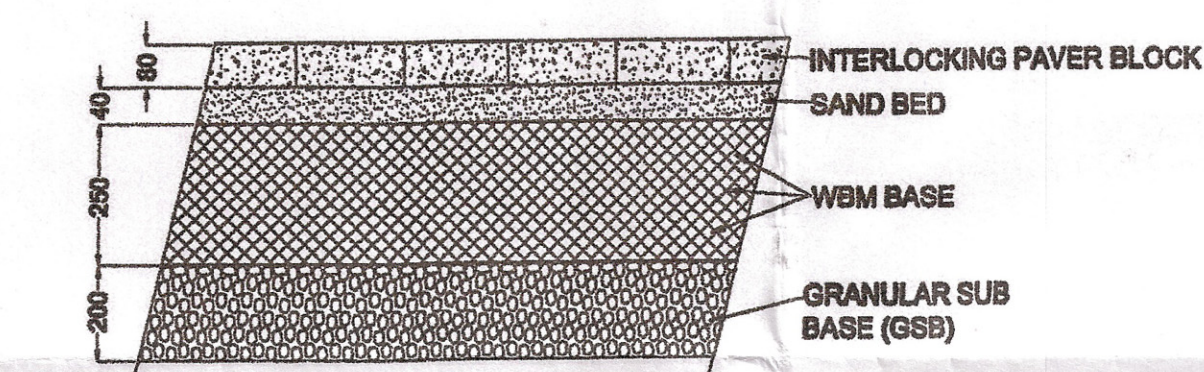


SECTION OF DRIVEWAY, ACCELERATION & DECELERATION LANE AS PER IRC:SP:63

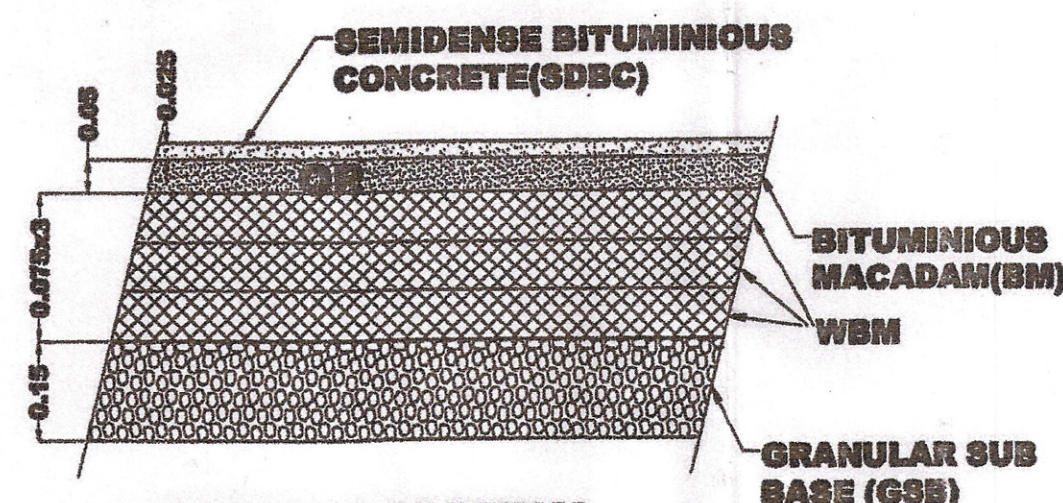


SEC. OF DRIVEWAY & APPROACH ROAD

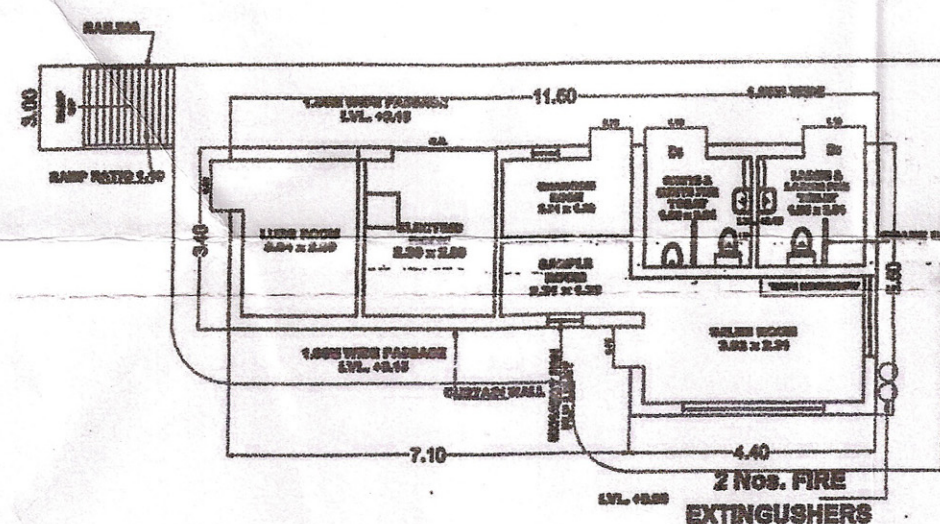


ELEVATION OF BUILDING (NOT TO SCALE)

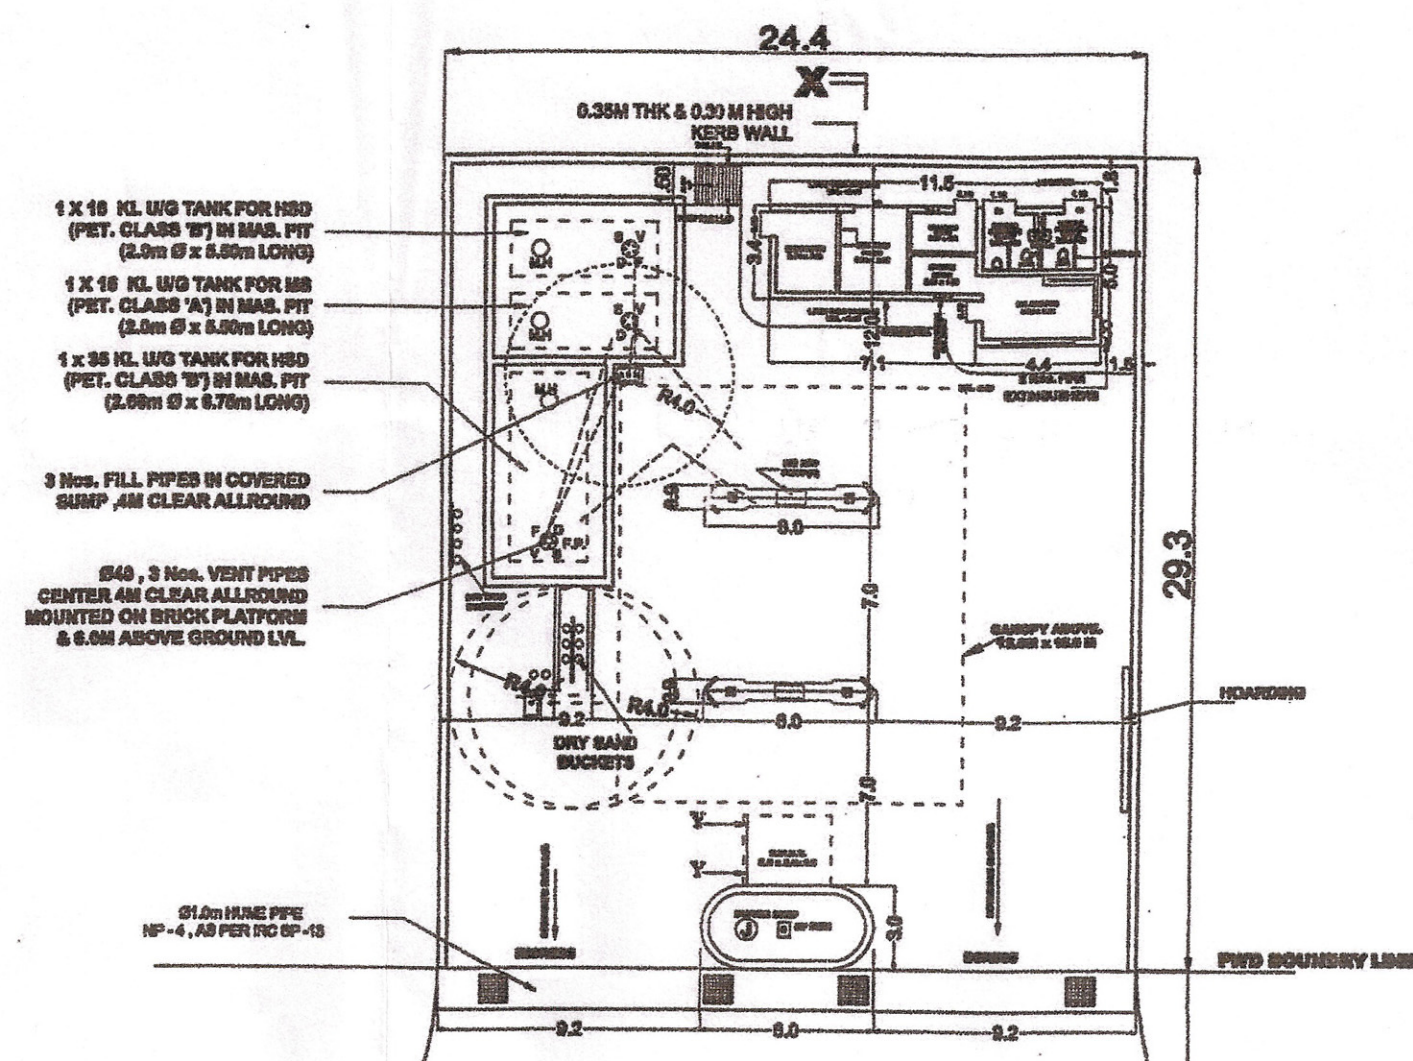


LAYOUT PLAN  
SCALE:-1CM=3.0M

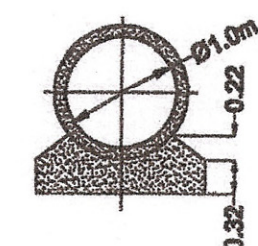


SECTION OF HUME PIPE-BB  
NP-4, AS PER IRC-SP-13

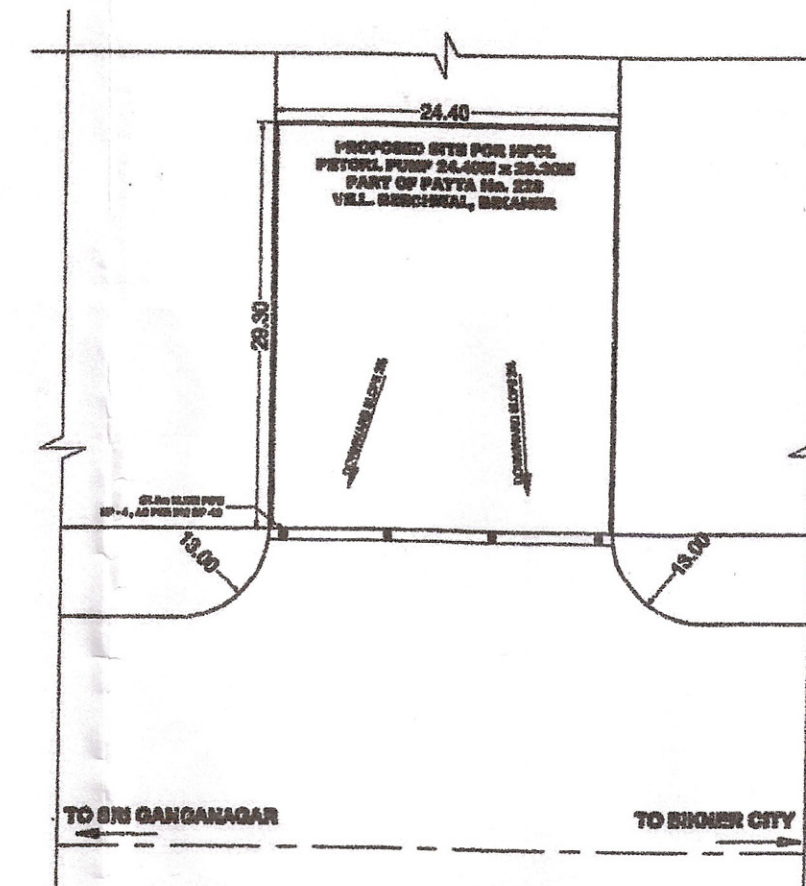


DRAINAGE SYSTEM PLAN

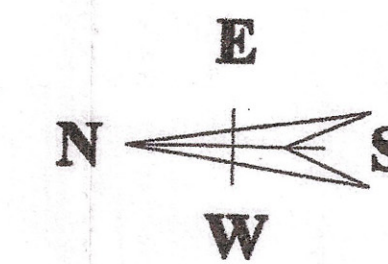


SECTION AT Y-Y OF BUFFER STRIP

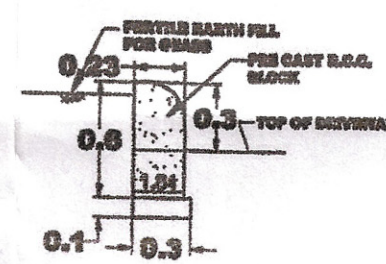

SECTION OF KERB STONE

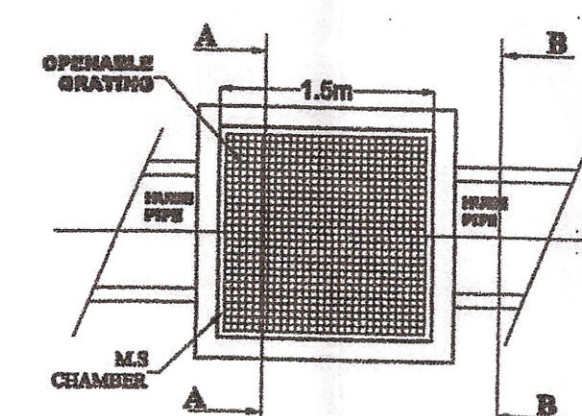

PLAN OF STEEL GRATING CHAMBER

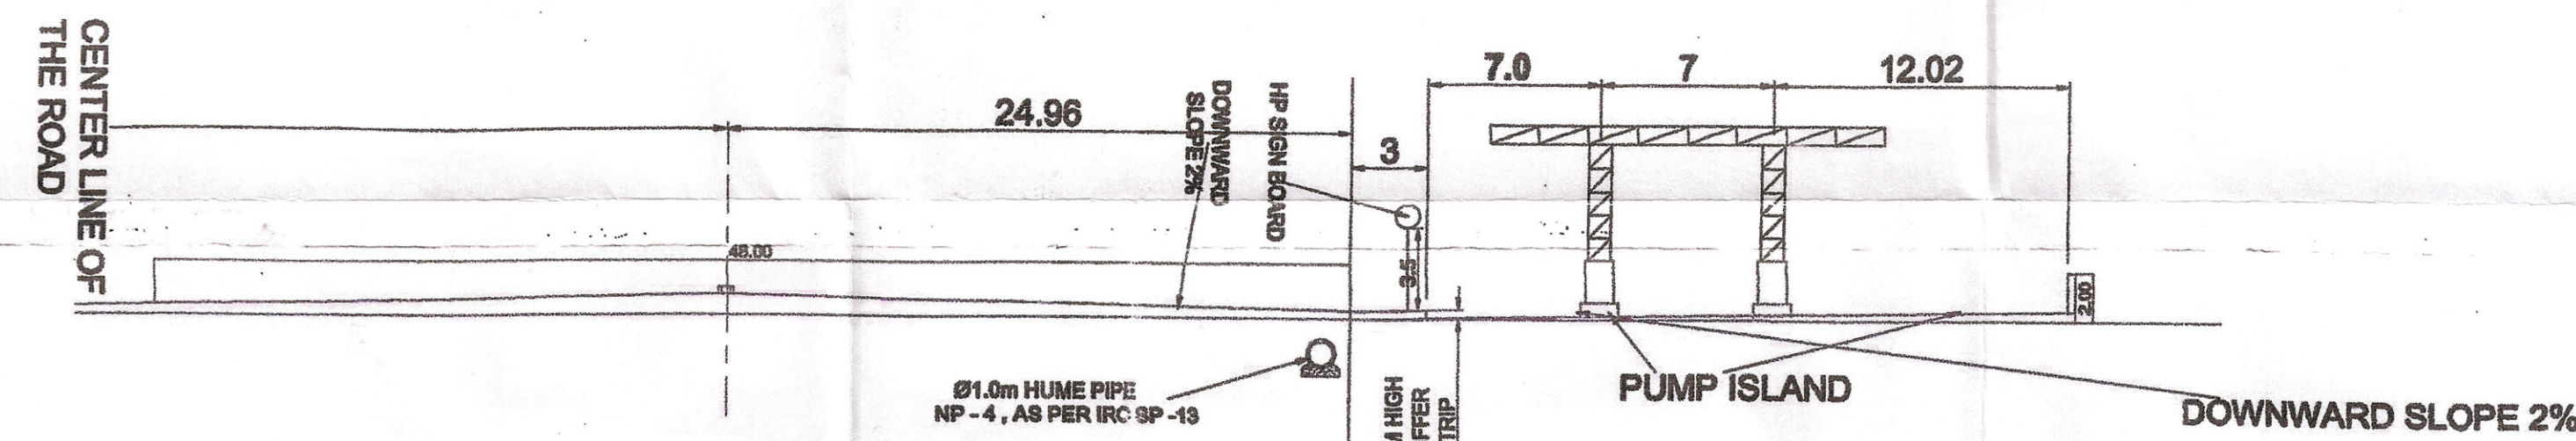

SECTIONAL ELEVATION OF RETAIL OUTLET - XX

CAP.	PRODUCT	CLASS	QTY.	SIZE	C. C. O. E. APPROVAL NO.
35 KL	MS	(A)	1 No.	Ø 2.66M X 8.75M	HPCL - 35 KL No. P-6 (3) 60 Dt. 18-10-2010
16 KL	MS/HSD	(A&B)	2 No.	Ø 2.0M X 5.50M	HPCL - 16 KL No. P6 (3) 60 Dt. 6-10-2005

D. UNIT	CLASS	QTY.
HSD	(B)	1 No.
HSD	(B)	1 No.
MS	(A)	1 No.

DRAWN BY	AS SHOWN
PLOT SIZE	AS SHOWN
PATTA No.	228
LICENCE No.	
PLOT AREA	AS SHOWN

APPLY D.C. NOC WITH DRAWINGS AS PER THIS DETAIL.  
EXISTING KHASRA/ PATTA No. 228  
CONVERSION KHASRA/ PATTA No.

Note: ONLY DISTANCE OF PLOT edge or Road Boundary from centre line of road is mean & found 24.99m. - 14/5/22

STAMP & SIG. :-  
HINDUSTAN PETROLEUM CORP. LTD.  
REGIONAL OFFICE, JODHPUR.

SUBJECT :-  
SITE & LAYOUT PLAN OF H.P.C.L. RETAIL OUTLET ON PATTA No. 228 BEECHWAL SRI GANGA NAGAR ROAD AT BIKANER WML/BETWEEN RRTC BUS STAND & KANASAR BY PASS TIRAHAI

VILLAGE :- BEECHWAL  
TEHSIL :- BIKANER WML  
DISTRICT :- BIKANER

Duly Constituted Attorney  
For Hindustan Petroleum Corporation Ltd.  
Krishan Lal  
Dy. General Manager-Retail