


Typical C/s of 24.0 m wide Road near Ranganathaswamy temple in Block-6

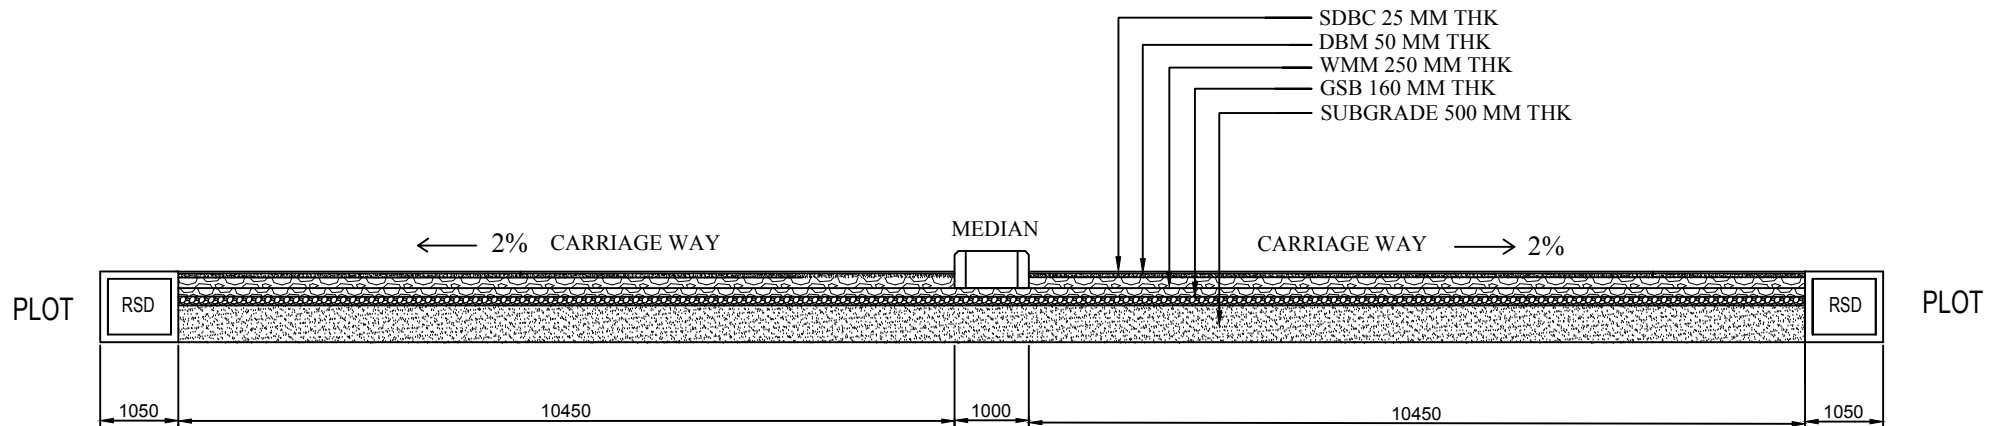

NOTE- As per the direction of Executive Engineer NPKL, presently GSB & WMM work has to be carried out for a width of 6.00 m and Asphalt work has to be carried out for a width of 5.50 m on either side of median in order to allow the settlement near on either side of drain due to carried out of UGD & Water supply works.