


Full Title of the Project : Construction 400 kV D/C North Karanpura to Chandwa transmission line

File No. : FP/JH/TRANS/40694/2019

Date of Proposal : 15/06/2019

Bar Chart:

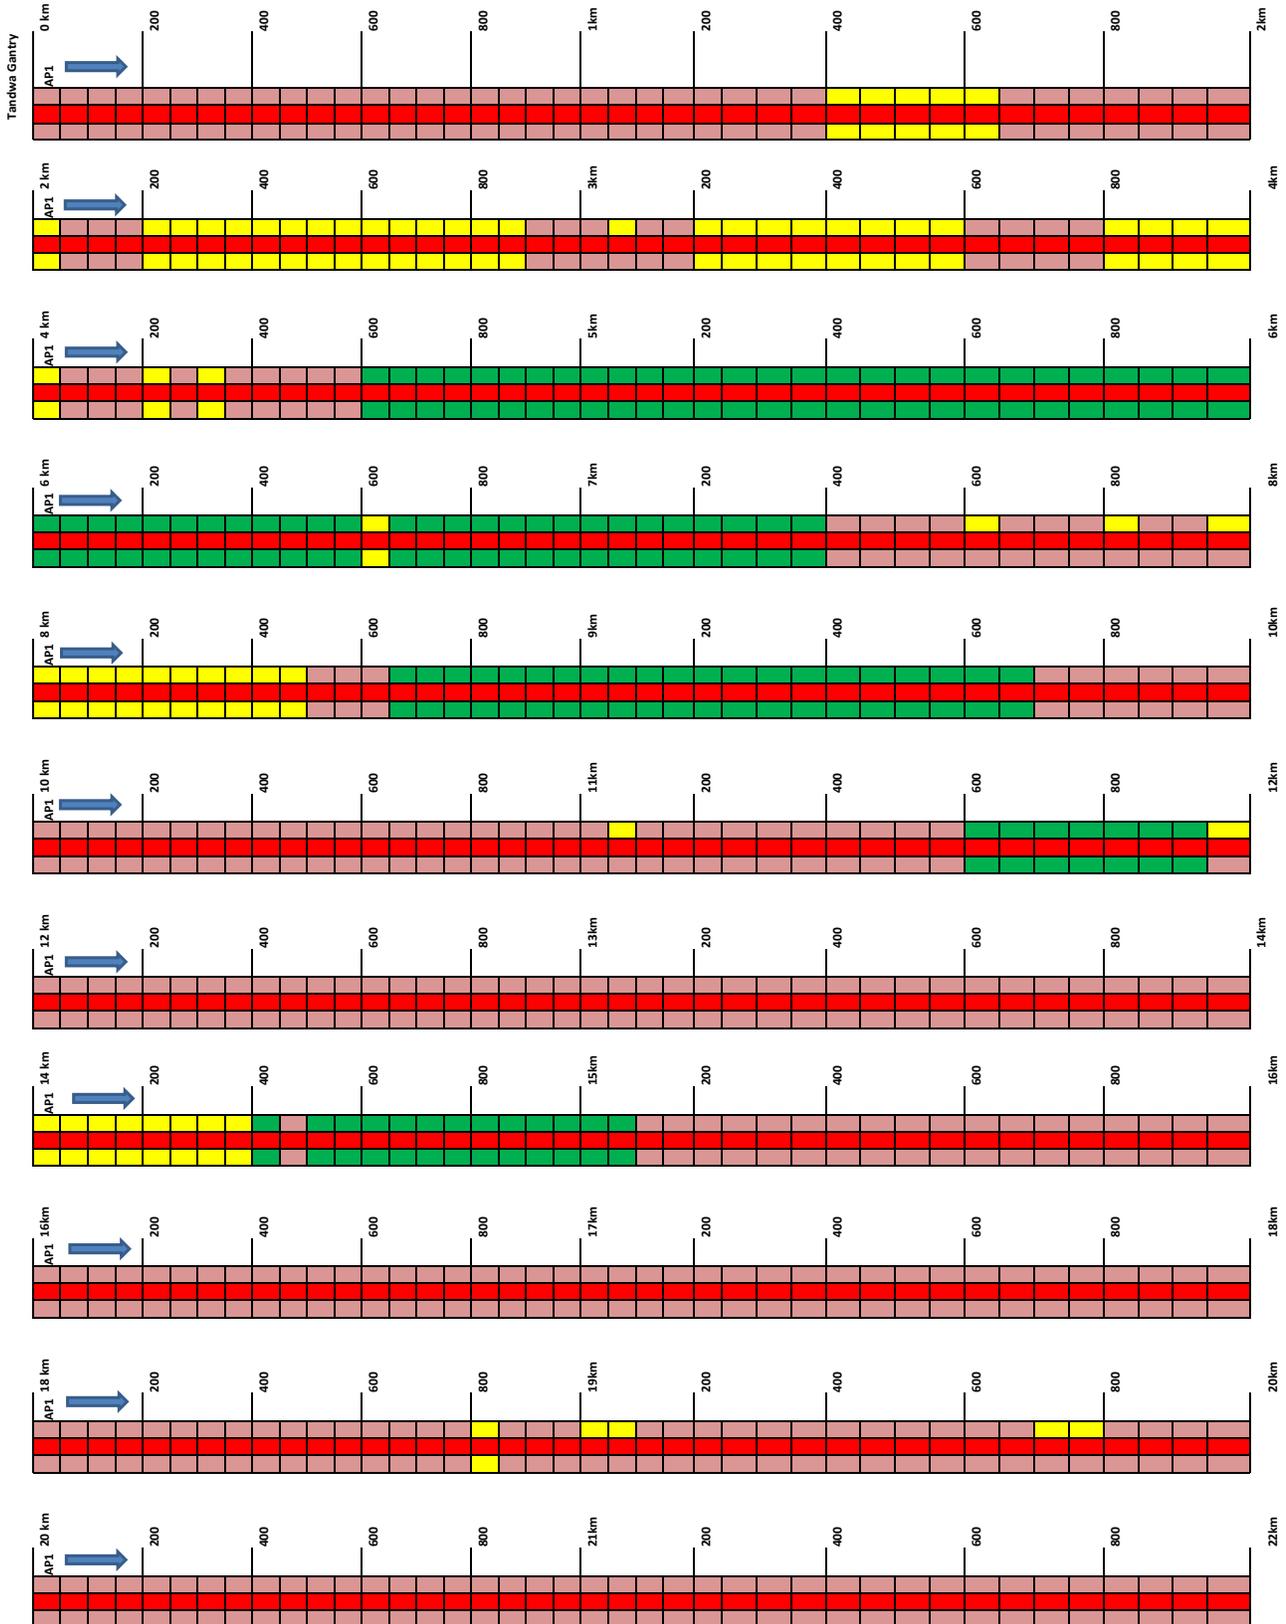


Full Title of the Project : Construction 400 kV D/C North Karanpura to Chandwa transmission line

File No. : FP/JH/TRANS/40694/2019

Date of Proposal : 15/06/2019

Bar Chart:

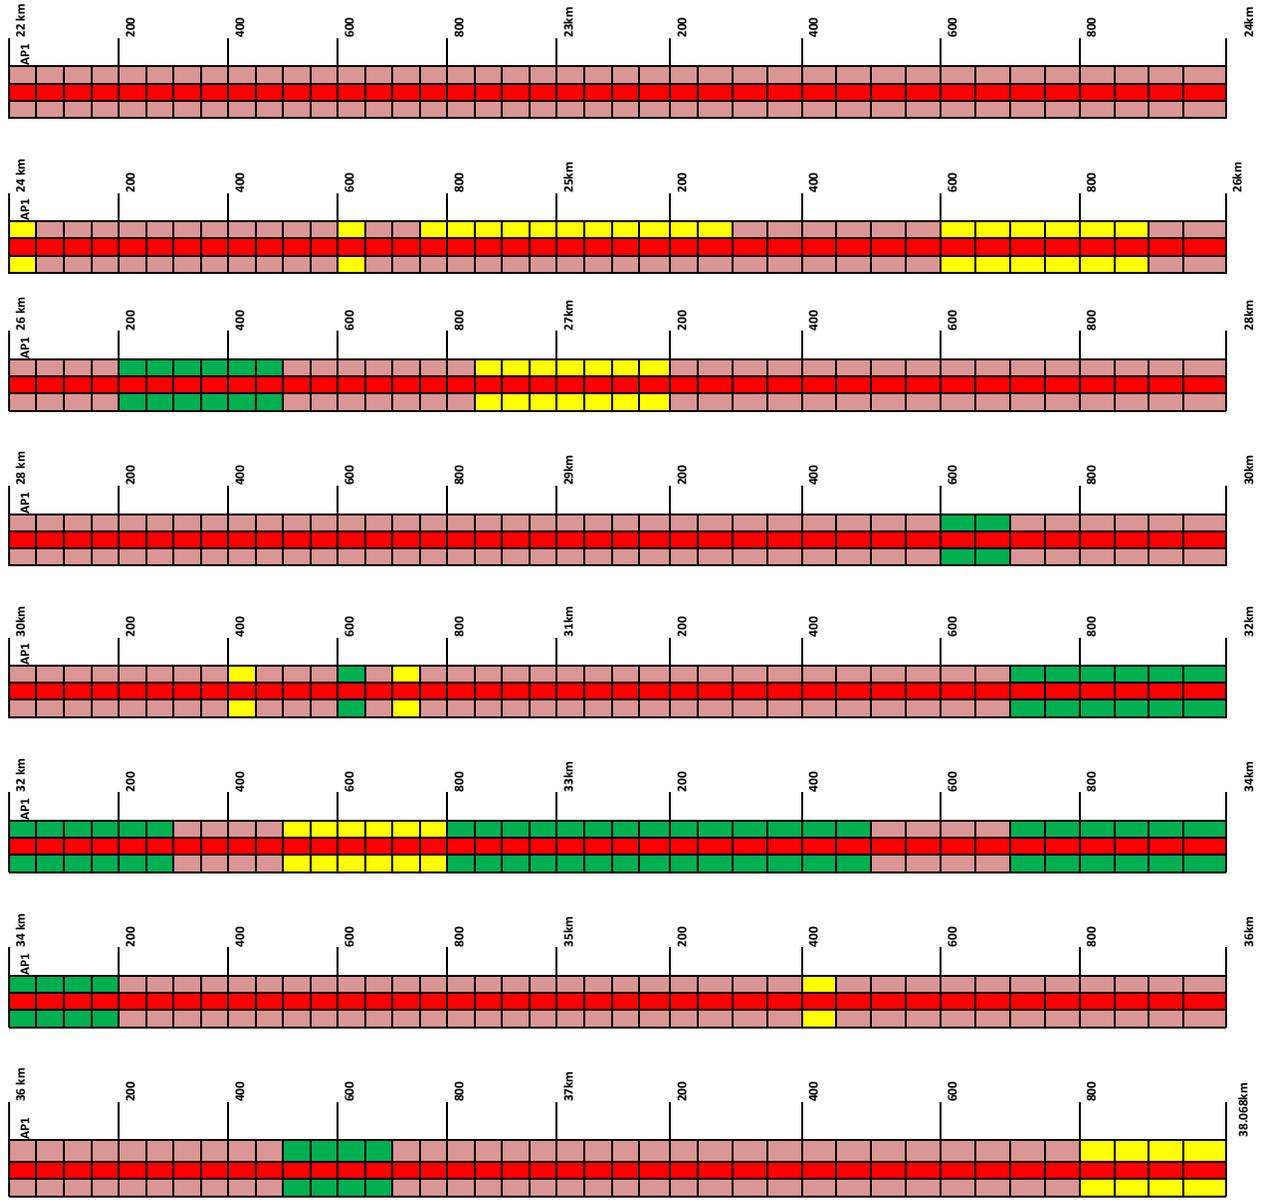

Legend:

- Center Line
- GM JJ
- Notified Forest PF
- Non Forest

Chandwa Gantry