

**HIMACHAL PRADESH
PUBLIC WORKS DEPARTMENT**

No.PWC-WA-I/Forest / Rajera (Bhaniya) Bailly/2020-21-2574-77 Dated 17/06/2020
To

The Divisional Forest Officer,
Chamba Forest Division
Chamba Distt Chamba.

Subject:-

Diversion of 2.62 Hectare of forest land in favour of HPPWD for the construction of link road from Rajera (Bhaiya) to Bailly Km 0/0 to 4/500 within the jurisdiction of Chamba Forest Division Distt Chamba H.P.

Reference: - Nodal Officer, -cum-APCCF(FCA) Shimla office letter No. Ft-48-3914/2009(FCA) dated 11/06/2020.


With reference to MOEF observation as referred above, the following observations have been attended and reply to the same is given as under:-

Point No-1. The proforma-V is corrected and same has been uploaded in the online Part-I as additional documents. The total quantity of muck/ debris to be dumped comes out to be 73500 cum instead of 731500 cum as pointed out under your referred letter as above. Similarly the calculation as per proforma-V comes out to be 73500 cum instead of 6405 as pointed out by Gov.t of India.

Point No-2. The KML file has been corrected and location of villages to be benefitted is shown in polygon as same also uploaded online Part-I at Para C(ii)(a).

Point No-3. The component wise breakup in online Part-I Para B2.4 has been corrected in the

online MOEF portal.

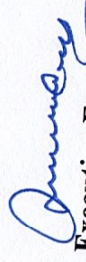
Executive Engineer,
Chamba Division,
HP:PWD, Chamba

Copy to the Nodal Officer-cum-Addl. Pr. CCF (FCA), o/o Pr.CCF HP
District Chamba for information with referred to letter above please.

Copy to the Chief Conservator of Forests Chamba Forest Circle, Chamba
Chamba for information and necessary action.


Copy to the Assistant Engineer, Chamba Sub Division No-II HPPWD
Chamba for information and immediate necessary action.


Executive Engineer,
Chamba Division,
HP:PWD, Chamba

NAME OF WORK:- C/O MOTERABLE LINK ROAD FROM RAJERA (BHAMAYA) BAILEY ROAD

KM 0/0 TO 4/500 C.S.H.T. - X SEC OF MUCK DUMPING SITE AT VARIOUS RDS


NOT TO SCALE

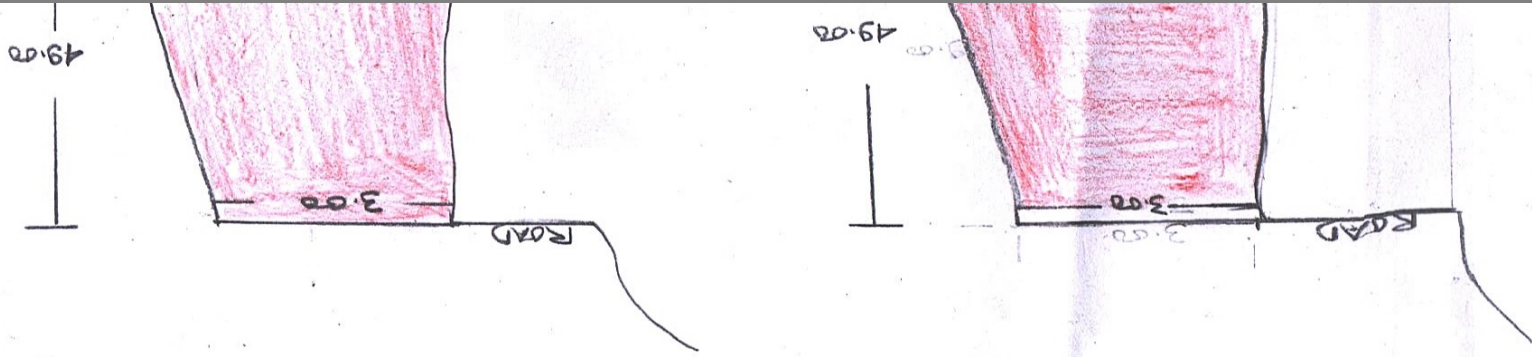

X-SEC AT R.D 1/900
LEN 110.00 MTR
MUCK TO BE ADJUSTED
110.00 X 3.00 X 49.00 = 16170.00 Cum
D/SITE NO II

AY

LEN = 280.00 MTR
MUCK TO BE ADJUSTED
280.00 X 3.00 X 49.00 = 41160.00 Cum
D/SITE NO III

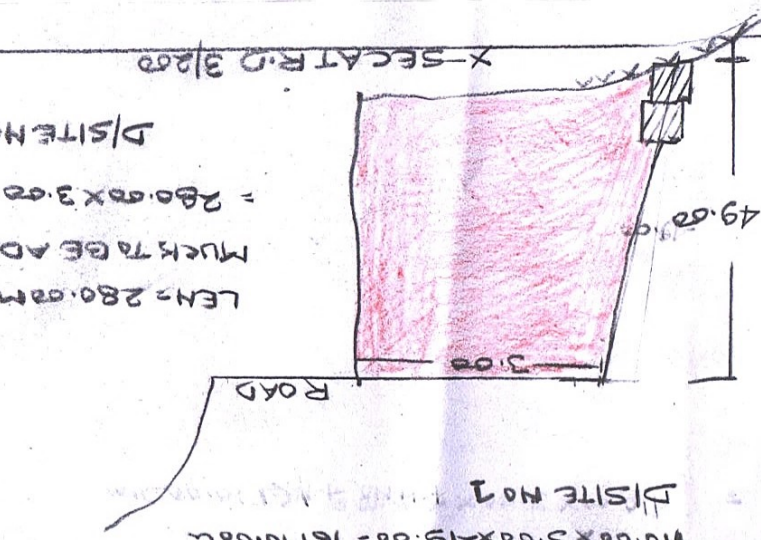

X-SEC AT R.D 0/100
LEN = 110.00 MTR
MUCK TO BE ADJUSTED
110.00 X 3.00 X 49.00 = 16170.00 Cum
D/SITE NO I

X-SEC AT R.D 3/200

Executive Engineer
Chemical Division No. II
H.P.R. W.M.C. (H.P.)

Motorable Link road from Rajera (Bhania) Bailly

PROFORMA-V

STATEMENT SHOWING THE DETAILS OF PLACES FOR DISPOSAL OF MUCK / DEBRIS OF ROAD/ CANAL/
RAILWAY LINE TO BE CONSTRUCTED IN CHAMBA DISTRICT OF HP STATE

Name of work :- Construction of motorable Link road from Rajera (Bhaniya) Bailly Km. 0/0 to
4/500

S.No	Name of dumping place	Location of dumping place i.e. Village & Khasra No.	Slope of dumping place	Length breadth and area of dumping place (Sq.m)	Quantity of Muck debris to be dumped (Cum)	Height of dumping expected in mtrs.	Remark
1	2	3	4	5	6	7	8
1	DS-I	44/2	1:3	110x3.00=330.00 Sqm.	73500.00 Cubic Metre	49.00	Shown as per Plan of muck dumping site
2	DS-II	44/3	1:3	110x3.00=330.00 Sqm.		49.00	
3	DS-III	235/233/42/2	1:3	280x3.00=840.00 Sqm.		49.00	

Place : Chamba

Date :


Assistant Engineer,
Chamba Sub Division, No.II
HP:PWD Chamba


Executive Engineer,
Chamba Division,
HP:PWD Chamba