


Division of 0.0594 hec. of Forest Land under Forest Division Patiala for Construction of 66KV Line from Devigarh to Roharhagir T-OFF for 66KV S/S Bhasmra SC/DC Tower Line.

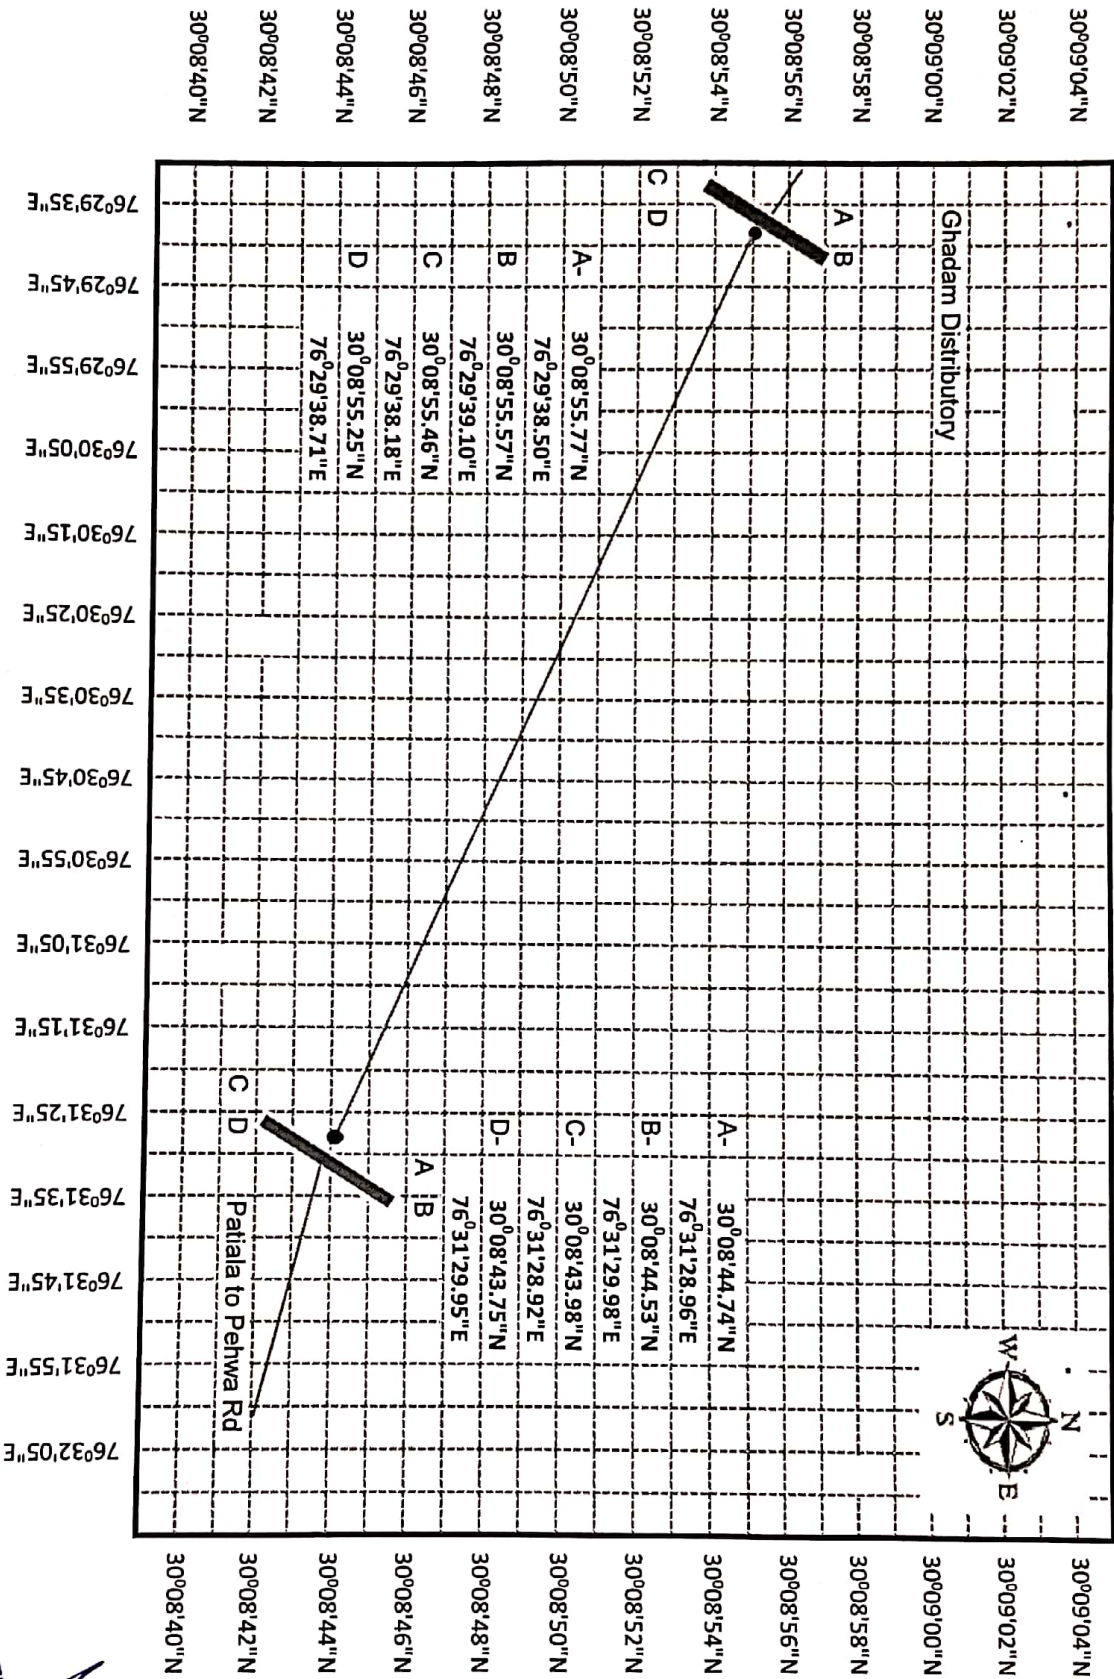

Asst. Executive Engineer
T.L. Sub Division,
P.S.P.C.L., PATIALA

Sr. Executive Engineer,
T.L. Division, P.S.P.C.L., Patiala

COUNTERSIGNED

D.F.O. PATIALA

COUNTERSIGNED

D.F.O. PATIALA

12 5 NOV 2019