


PART LINEAR PLAN OF NH-64 SHOWING FOREST AREA TO BE DIVERTED FOR TOLL PLAZA (KM 80.950 TO 81.550) IN DISTRICT SANGRUR

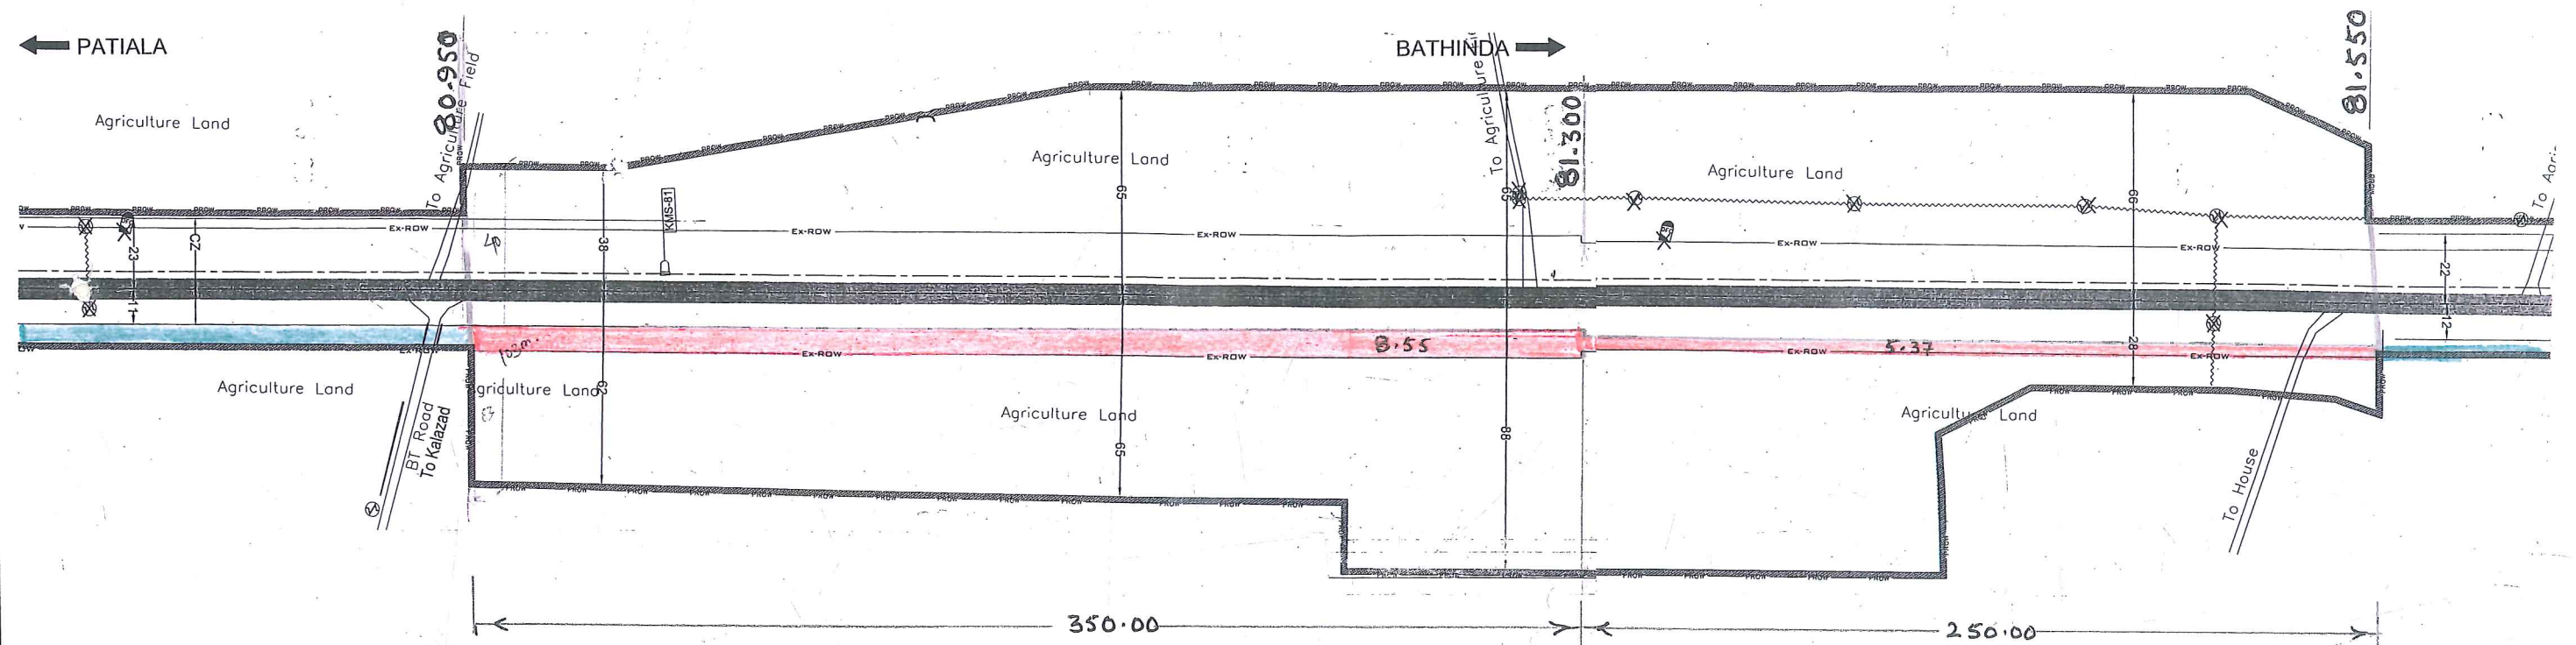

OLD ROAD (FORMATION WIDTH 12.00 M)
 EXISTING FOREST AREA
 FOREST AREA TO BE DIVERTED

Detail of area
 = 350.00 X 8.55 = 2992.50 Sqm.
 = 250.00 X 5.37 = 1342.50 Sqm.
Total Area = 4335.00 Sqm.

Handwritten signature

J. Duanm
 Sub Divisional Engineer
 Central Works Sub Division
 P.W.D. (B&R) PATIALA

LAH
 Executive Engineer
 Central Works Division
 PWD B&R Br.
 Sangrur at Patiala