
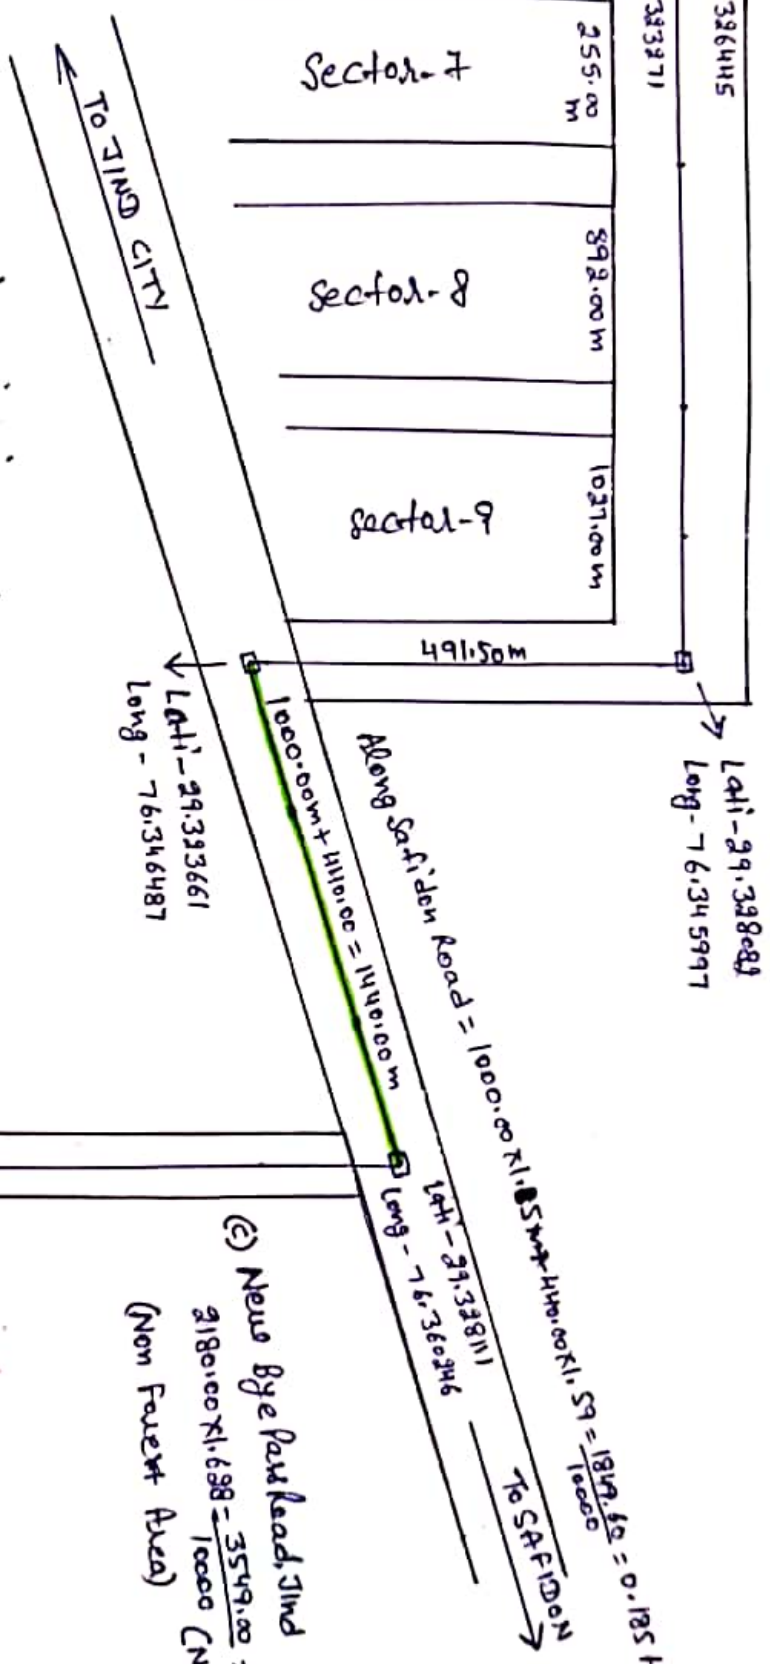


# LAYOUT PLAN OF SEWER LINE (EXTERNAL) FOR SECTOR-6, 7, 8 & 9, JIND

Along Sector - 6, 7, 8 & 9 =  $855.00 + 892.00 + 1037.00 + 1191.50 = 3675.50 \times 1.185 = \frac{3158.62}{10000} = 0.316 \text{ Hac (HSVP Land)}$   
 (Non Forest Area) = B

Latitude - 29.326445  
 Longitude - 76.333271

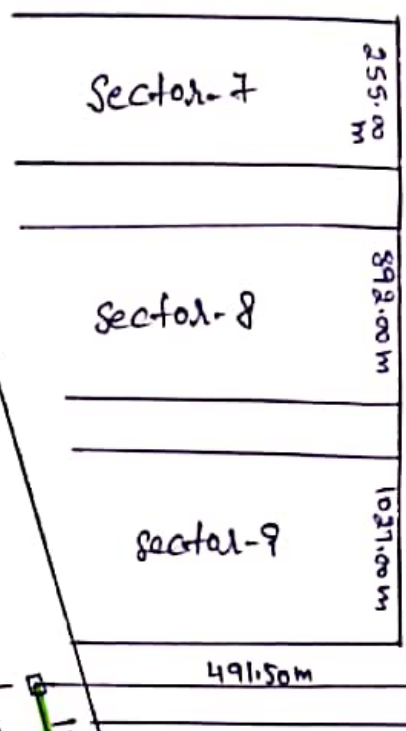

(c) New Bypass Road, Jind  
 $2180.00 \times 1.638 = \frac{3549.00}{10000} = 0.355 \text{ Hac}$   
 (Non Forest Area)

Area Detail:- Jind - Saffidan Road =  $1440 \text{ m} \times 1.55 = \frac{1849.60 \text{ m}^2}{10000}$   
 (length) (width)

Non Forest Area =  $B + C = 0.316 + 0.355 = 0.671 \text{ Hac}$

Sub Divisional Engineer,  
 HSVP Sub Division,  
 Jind

Executive Engineer,  
 H.U.D.A. Division No.1  
 HISAR