
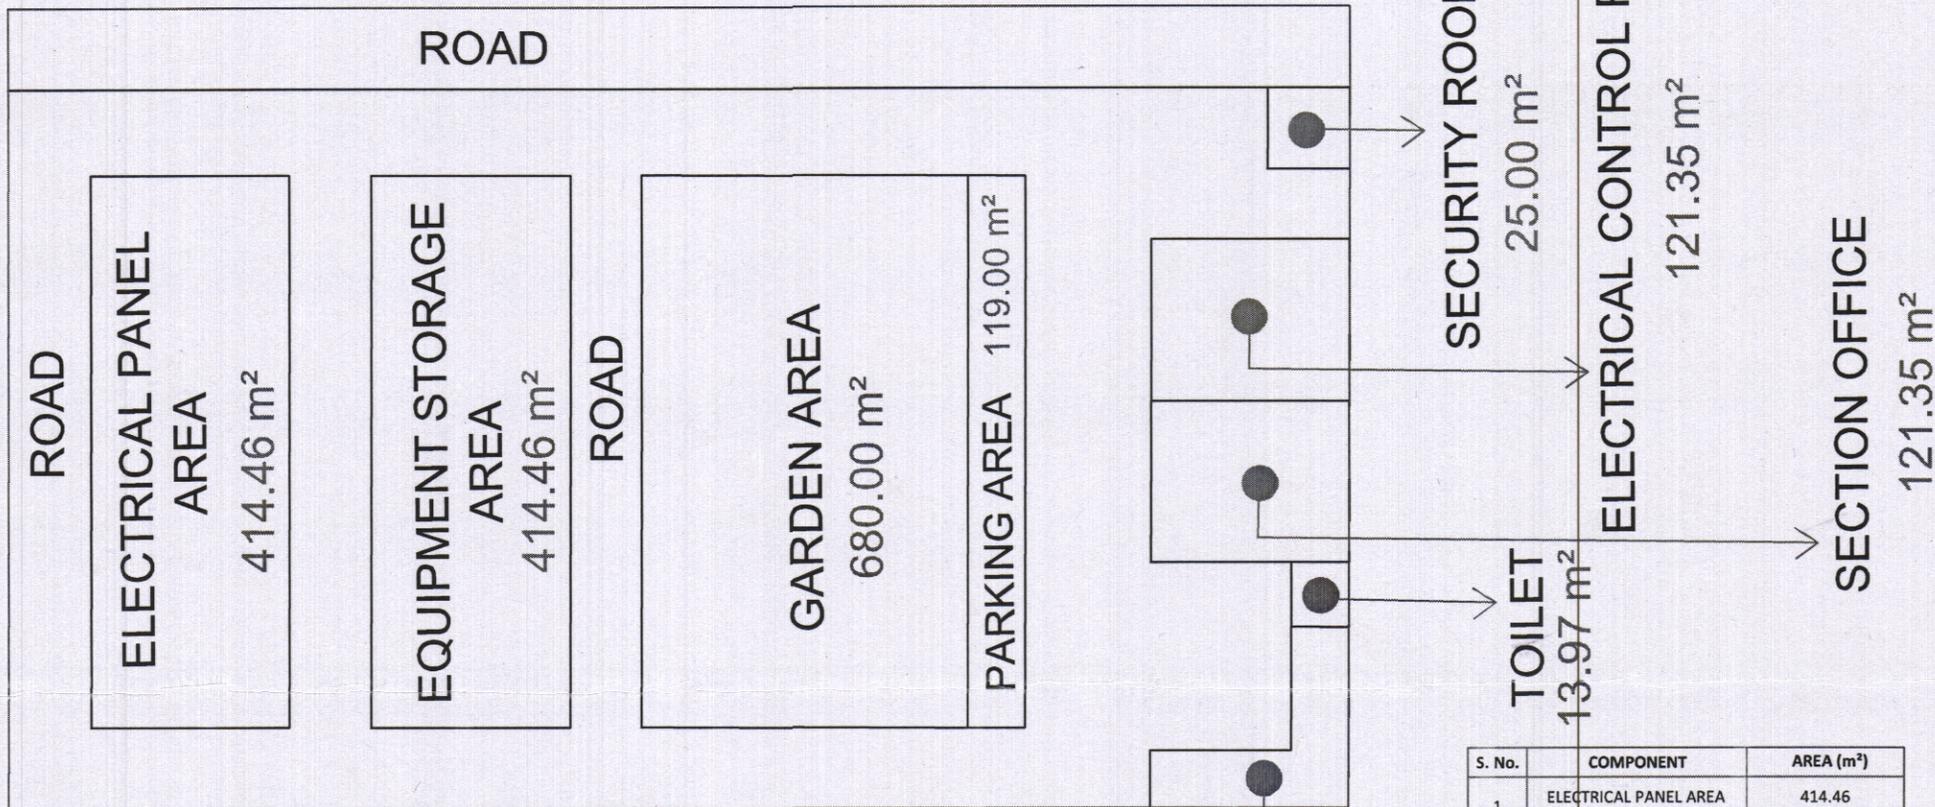


LAYOUT PLAN OF 33/11 KVA Power Sub Station - Khapebera- Pirtand - Giridih

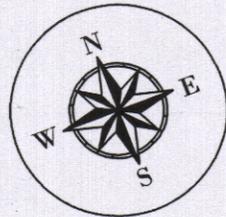

LAYOUT PLAN

Pradeep Kumar Sharma
 Pradeep Kumar Sharma
 Electrical Executive Engineer
 Electric Supply Division
 GIRIDIH (SOUTH)

PROPERTY LINE

S. No.	COMPONENT	AREA (m ²)
1	ELECTRICAL PANEL AREA	414.46
2	EQUIPMENT STORAGE AREA	414.46
3	GARDEN AREA	680.00
4	PARKING AREA	187.74
5	SECURITY ROOM	25.00
6	ELECTRICAL CONTROL ROOM	121.25
7	SECTION OFFICE	121.35
8	TOILET	13.97
9	INTERNAL ROADS	1322.96
10	EMPTY AREA	744.81
		4046 m²