
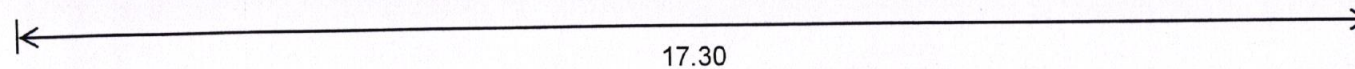


## CROSS SECTION OF THE PROPOSED ROAD

WIDENING OF SINGLE LANE TO DOUBLE LANE ROAD CONNECTING MANDAL HEAD  
QUARTER TO DISTRICT HEAD QUARTER FOR CHENNUR-VEMANAPALLY ROAD FROM  
KM 6/5 TO 31/125 IN ADILABAD DISTRICT

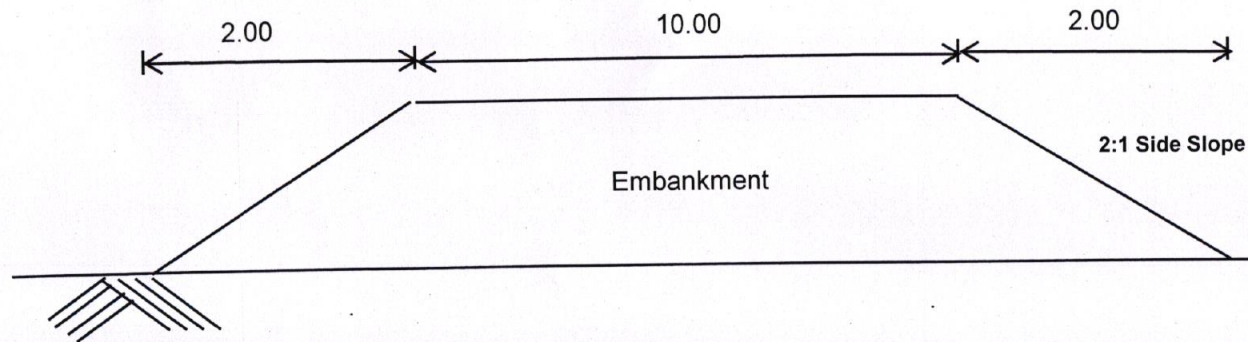

Cross Section Proposing in Reach 6/5 TO 31/125

( Not to Scale)

All measurements are in mtrs

*B. Narath*  
Asst. Executive Engineer  
R&B Section, Chennur.

*U. Vinay*  
Dy. Executive Engineer  
(R&B) Sub-Div., Mancherial

*[Signature]*  
Executive Engineer  
(R&B) Div. Mancherial.


*[Signature]*  
Superintending Engineer  
(R&B) Circle, Adilabad.

*[Signature]*  
Engineer-in-Charge (R&B) Div. & GRN  
Telangana State.  
Er. Manoj, Hyderabad.



**NAME OF THE PROJECT : WIDENING OF SINGLE LANE TO DOUBLE LANE ROAD CONNECTING MANDAL HEAD QUARTER TO DISTRICT HEAD QUARTER FOR CHENNUR-VEMANAPALLY ROAD FROM KM 6/5 TO 31/125 IN ADILABAD DISTRICT**

**TYPICAL PLAN SHOWING THE EXISTING AND PROPOSED ROAD**

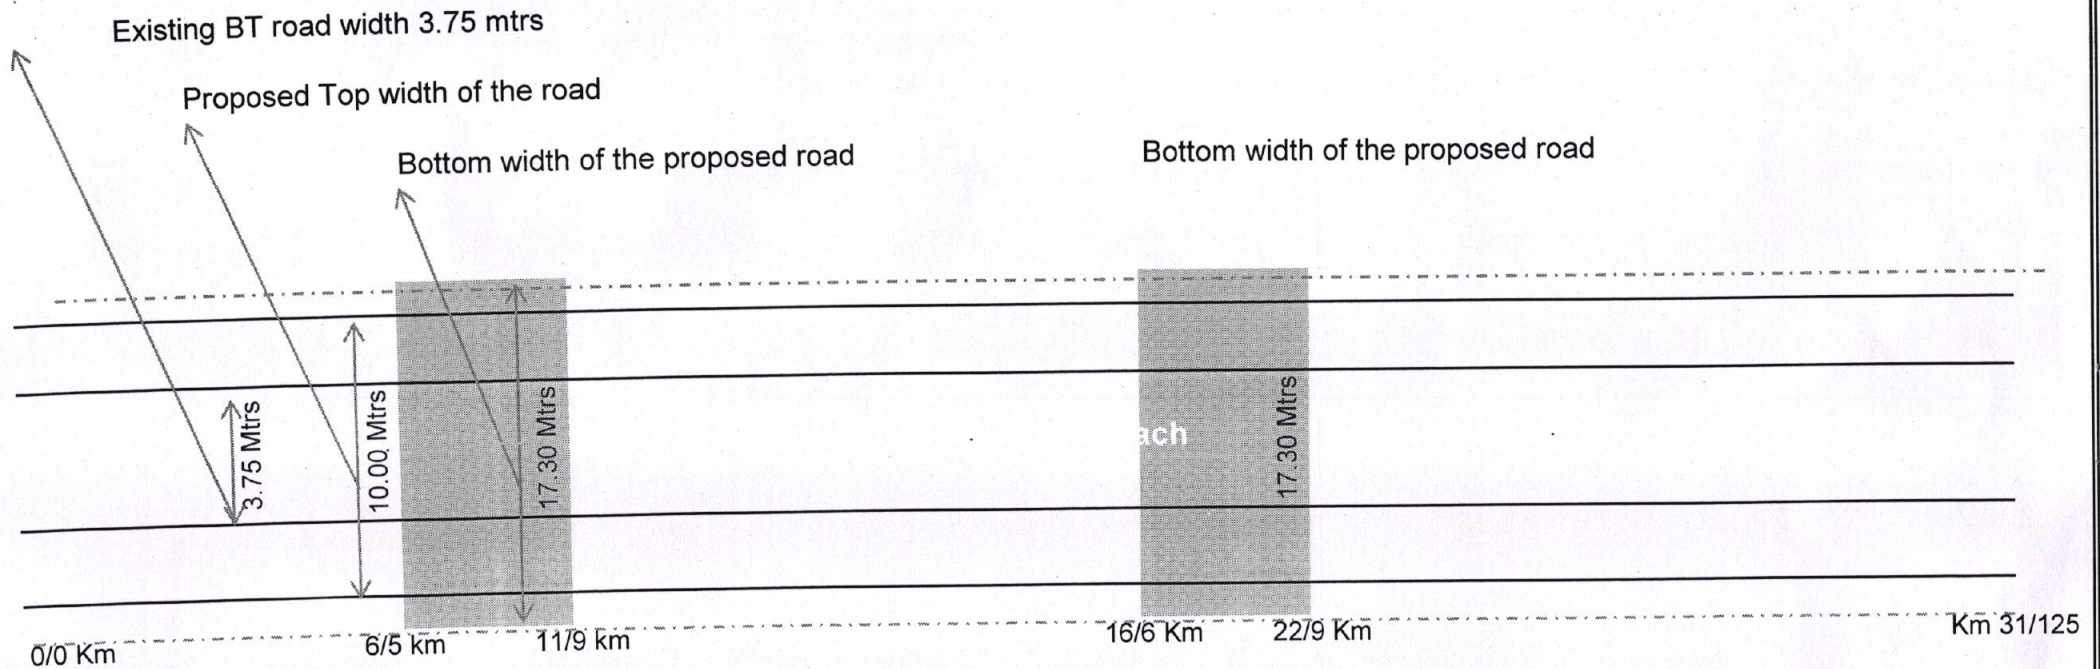

*B. Shanth*  
Asst. Executive Engineer  
R&B Section, Channur.

*[Signature]*  
Dy. Executive Engineer  
(R&B) Sub-Div., Mancherial.

*[Signature]*  
Executive Engineer  
(R&B) Div. Mancherial.

*[Signature]*  
Superintending Engineer  
(R&B) Circle, Adilabad.

*[Signature]*  
Engineer-in-Chief (R&B) Roads & CRN  
Errumanzil, Hyderabad.