


Linear plan of Kaithal Cheeka Patiala road Km. 231.44 to 234.21 & RD 234.41 to 234.63

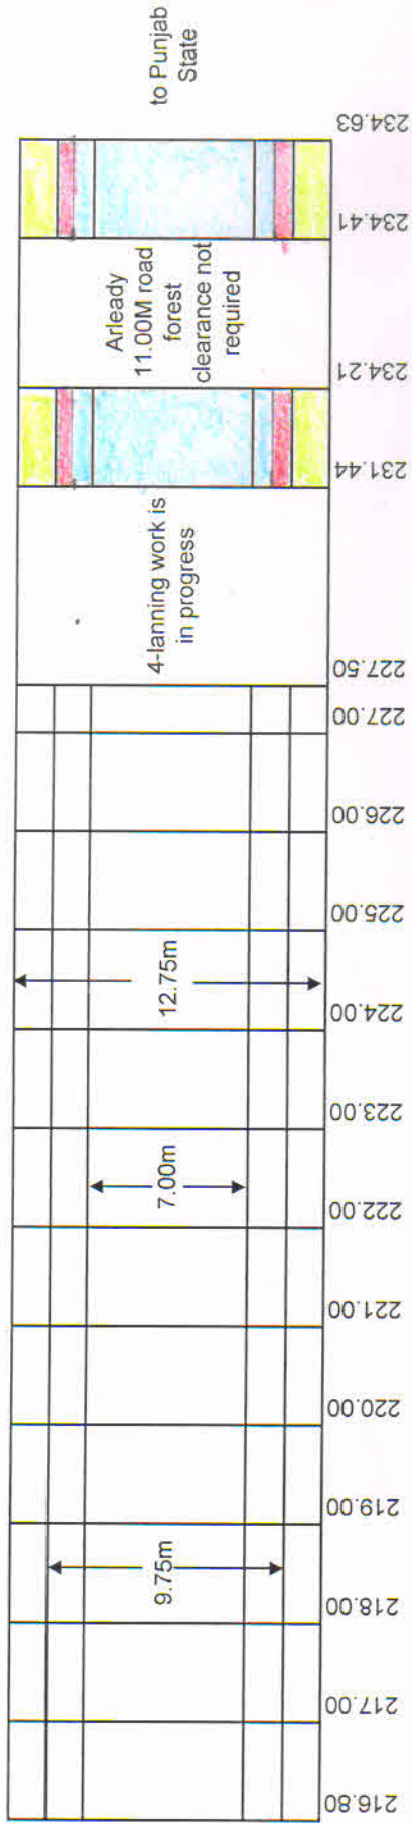

Existing formation width = 9.75 mtr.
 Proposed formation width = 12.75 mtr.
 Difference 12.75 - 9.75 = 3 mtr.
 RD 231.44 to 234.21 & RD 234.41 to 234.63 =
 Total land required for forest clearance $(2.99 \times (1.50 + 1.50) \times 1000) = 8970 \text{ sqm}$

or 0.90 Hect.
 Now proposed diverted area = 0.90 Hect.

SDE(P), Guhla

Executive Engineer,
 Provl. Divn. No.II, PWD B&R,
 Kaithal.