


**LAYOUT PLAN FOR CONSTRUCTION OF ROAD FROM IKHALA BLOCK BOUNDARY KISHTWAR TO LOPARA (PART-II)
UNDER PACKAGE NO. JKO4-167, PHASE-X, STAGE-I, LENGTH=13.00KM PIU- MARWAH, DISTRICT KISHTWAR.**

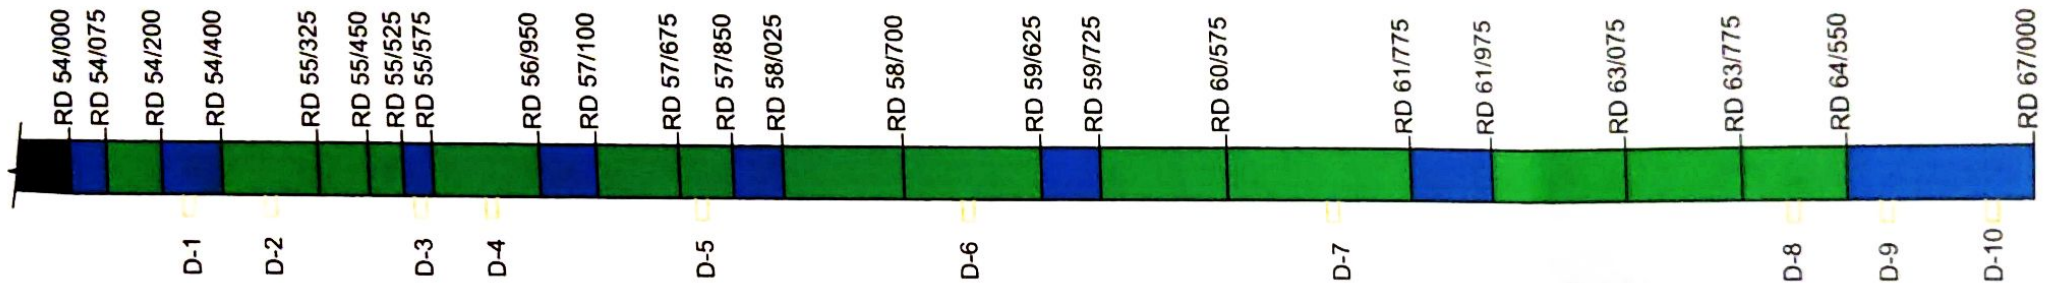

FOREST AREA DETAILS

			LENGTH X WIDTH	AREA
RD 54/075	TO	54/200	125M X 6M	750 M ²
RD 54/400	TO	55/325	925M X 6M	5550 M ²
RD 55/325	TO	55/450	125M X 6M	750 M ²
RD 55/450	TO	55/525	75M X 6M	450 M ²
RD 55/575	TO	56/950	1375M X 6M	8250 M ²
RD 57/100	TO	57/675	575M X 6M	3450 M ²
RD 57/675	TO	57/850	175M X 6M	1050 M ²
RD 58/025	TO	58/700	675M X 6M	4050 M ²
RD 58/700	TO	59/625	925M X 6M	5550 M ²
RD 59/725	TO	60/575	850M X 6M	5100 M ²
RD 60/575	TO	61/775	1200M X 6M	7200 M ²
RD 61/975	TO	63/075	1100M X 6M	6600 M ²
RD 63/075	TO	63/775	700M X 6M	4200 M ²
RD 63/775	TO	64/550	775M X 6M	4650 M ²
TOTAL				57600 M ² - A

DUMPING AREA DETAILS IN FOREST LAND

$$\frac{6}{6} = 1712 \text{ M}^2 - B$$

$$\text{TOTAL AREA} = A+B = 57600 \text{ M}^2 + 1712 \text{ M}^2 = 59312 \text{ M}^2 \text{ OR } 5.9312 \text{ HECTARES}$$

LEGEND:-

1.	FOREST LAND	
2.	STATE / PRIVATE LAND	
3.	OTHER ROAD	
4.	DUMPING POINT	

Executive Engineer
PMGSY Division
Marwah (PIU)