




TWAD Board, Project Division, Cuddalore.

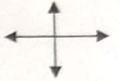

Location: KARMANKUDI Village, Vridhachalam Union. (SF.No. 86 to 91)

Purpose: CWSS to Tittakudi, Pennadam, Mangalampettai, Gangaikondan, Vadalur and Kurinjipadi Town panchayats and 625 Rural habitations in Vridhachalam, Nallur, Mangalore Union in Cuddalore District with NLC mine water as Source (Packge-III)

Not to Scale

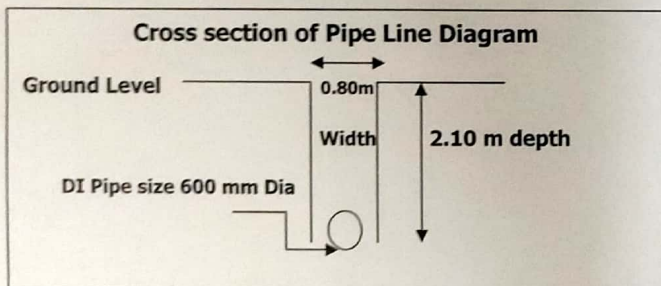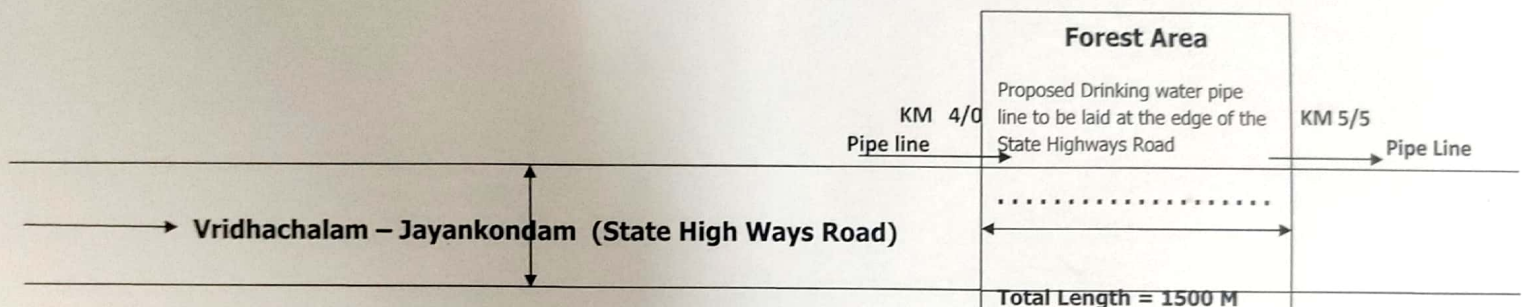

**Total Forest Area required = Length x Width (1500 m x 0.80 m) = 1200.00m²
In Hectare = 0.120 Hectare**

Name of Work: CWSS to Tittakudi, Pennadam, Mangalampettai, Gangaikondan, Vadalur and Kurinjipadi Town panchayats and 625 Rural habitations in Vridhachalam, Nallur, Mangalore Union in Cuddalore District with NLC mine water as Source (Packge-III)

[Signature]
Executive Engineer / TWAD Board
Project Division / Cuddalore

[Signature]
Assistant Executive Engineer
TWAD Board, Project sub Division
Bhuvanagiri @ B.Mutlur.

[Signature]
Junior Engineer, TWAD Board,
Project sub Division (a/c),
Bhuvanagiri @ B.Mutlur.