

**कार्यालय, महाप्रबंधक,
जिला व्यापार एवं उद्योग केन्द्र, बीजापुर (छ.ग.)**

email id dtic-bijapur.cg@gov.in

Phone No. 07853-220362

313

(अधोसरचना विकास कक्ष)


क्र./जिव्याउके-बीजा/अधोविक./2019/

बीजापुर, दिनांक 21-06-2021

भूमि उपयोगिता प्रमाण पत्र



ग्राम पंचायत गोल्लागुडा, ग्राम मर्रीगुडा, भोपालपटनम में कागज कारखाना निर्माण हेतु जिला बीजापुर के बीजापुर वनमण्डल के भोपालपटनम परिक्षेत्र अंतर्गत ग्राम मर्रीगुडा (गोल्लागुडा) के आरक्षित वन कक्ष क्रमांक 832 में से रकबा 39.124 हेक्टेयर वन भूमि में कागज कारखाना निर्माण हेतु निम्नानुसार भूमि का उपयोग किया जायेगा।

1. पेपर मिल ले -आउट एरिया	— 8.21 हेक्टेयर
2. रॉ- मटेरियल डम्पिंग एरिया	— 5.00 हेक्टेयर
3. रॉ- मटेरियल लोडिंग एवं अनलोडिंग एरिया	— 1.21 हेक्टेयर
4. रेसीडेन्सीयल प्लाट एरिया	— 2.30 हेक्टेयर
5. गार्डन एरिया	— 1.21 हेक्टेयर
6. रोड एवं ड्रेन एरिया	— 8.125 हेक्टेयर
7. पॉवर प्लान्ट एरिया	— 0.60 हेक्टेयर
8. ट्री प्लान्टिंग एरिया	— 12.009 हेक्टेयर
9. लेबर हटमेंट एरिया	— 0.40 हेक्टेयर
10. टायलट बाथरूम एरिया	— 0.060 हेक्टेयर
कुल नेट प्लानिंग एरिया	— 39.124 हेक्टेयर

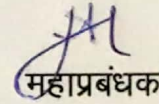

महाप्रबंधक
जिला व्यापार एवं उद्योग केन्द्र,
बीजापुर

STATEMENT OF AREA

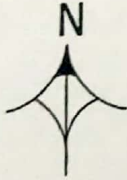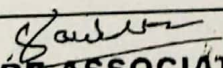[01] PATWARI HALKA	00014
[02] RAKBA	39.124 HECTARE
[03] RESERVE FOREST COMPARTMENT NO.	832
[04] TOTAL PLOT AREA	391240.00 SQM
[05] M/S PAPER FACTORY	YES
[06] NET PLANING AREA	3,91,240.00 SQM
[A] PAPER MILL LAYOUT STORE AREA	8.21 HECT.
[B] RAW MATERIAL DUMPING AREA	5.00 HECT.
[C] RAW MATERIAL LOADING & UNLOADING	1.21 HECT
[D] RESIDENTIAL PLOT AREA	2.30 HECT
[E] GARDEN AREA	1.21 HECT
[F] ROAD AND DRAIN AREA	8.125 HECT
[G] POWER PLANT AREA	0.60 HECT
[H] TREE PLANTING AREA	12.009 HECT
[I] LABOUR HUTMENT	0.40 HECT
[J] TOILET BATH ROOM	0.060 HECT
TOTAL NET PLANING AREA	39.124 HECT
RESERVE FOREST COMPARTMENT NO.: 832 RAKBA-39.124 HECT.	
PLOT AREA 391240.00 SQM VILLAGE- MARROGUDA	
Project name and Address	
PROPOSED LOCATION PLAN FOR THE PAPER MILL FACTORY M/S PAPER FACTORY GRAM-MARRIGUDA , GRAM PANCHAYAT -GOLLAGUDA TAHSIL -BHOPAL PATTANAM DISTT-BIJAPUR [C.G.] PIN CODE- 494226	
DIRECTION 	SQUARE ASSOCIATE ER-V.S.KANEKAR DESIGNER AND GOVT. VALUER TOWN AND PLANNING REGI-NO01-08/07/2019 R.NO-01/TECH./NPD/2013 DANTEWADA [C.G.] PH-7587125754,8839463424
	SCALE -BUILDING PLAN 1:100 LOCATION PLAN N.T.S PATWARI RECORD MAP ALL DIMENSION ARE IN METER
DATE -17/06/2021	
ENGINEER SEAL AND SIGNATURE	BELONGING TO:- GENERAL MANAGER DISTRICT TRADE AND INDUSTRIES CENTER DIST-BIJAPUR [C. G.]
 SQUARE ASSOCIATE Er. V.S. Kanhekar vastu Designer and valuer Home loan counsellors RBO-4 Raipur BHO-HCL-00182 IBC-ML.NO-8432 R.NO-01/TECH./EN./NPPD/2019 Dantewada(C.G.) PH 7587125754 8839463424	

Scanned with CamScanner

General Manager
District Trade and Industries Centre
Dist-Bijapur (C.G.)

N
S.
RESERVE FOREST
COMPARTMENT NO.: 832
VILLAGE :-MARRIGUDA
P.H.NO. :- 00014
R.N.M. :-BHOPALPATTANAM
TEH. :-BHOPALPATTANAM
DISTRICT:-BIJAPUR
YEAR :- 2020-021
SCALE :-1/4000

PROPOSED
RESERVE
FOREST
COMPARTMENT
NO: 832

PROPOSED
PLANNING
SITE PLAN
RESERVE FOREST
COMPARTMENT
NO.: 832
RAKBA
39.124 HECT

COMPARTMENT NO.: 832
[N.T.S.]

S. Kanhekar
SQUARE ASSOCIATE

Er. V.S. Kanhekar
vaastu Designer and valuer
Home loan counsellors
RBO-4 Raipur BHO-HCL-00182
IBC-ML.NO-8432
R.NO-01/TECH./EN./NPPD/2019
Dantewada(C.G.)
PH 7587125754 8839463424


BHOPALPATTANAM NH-163 TO HYDERABAD

SITE PLAN/ LAYOUT PLAN

Scanned with CamScanner

JH
General Manager
District Trade and Industries Centre
Dist.-Bijapur (C.G.)

Scanned with CamScanner

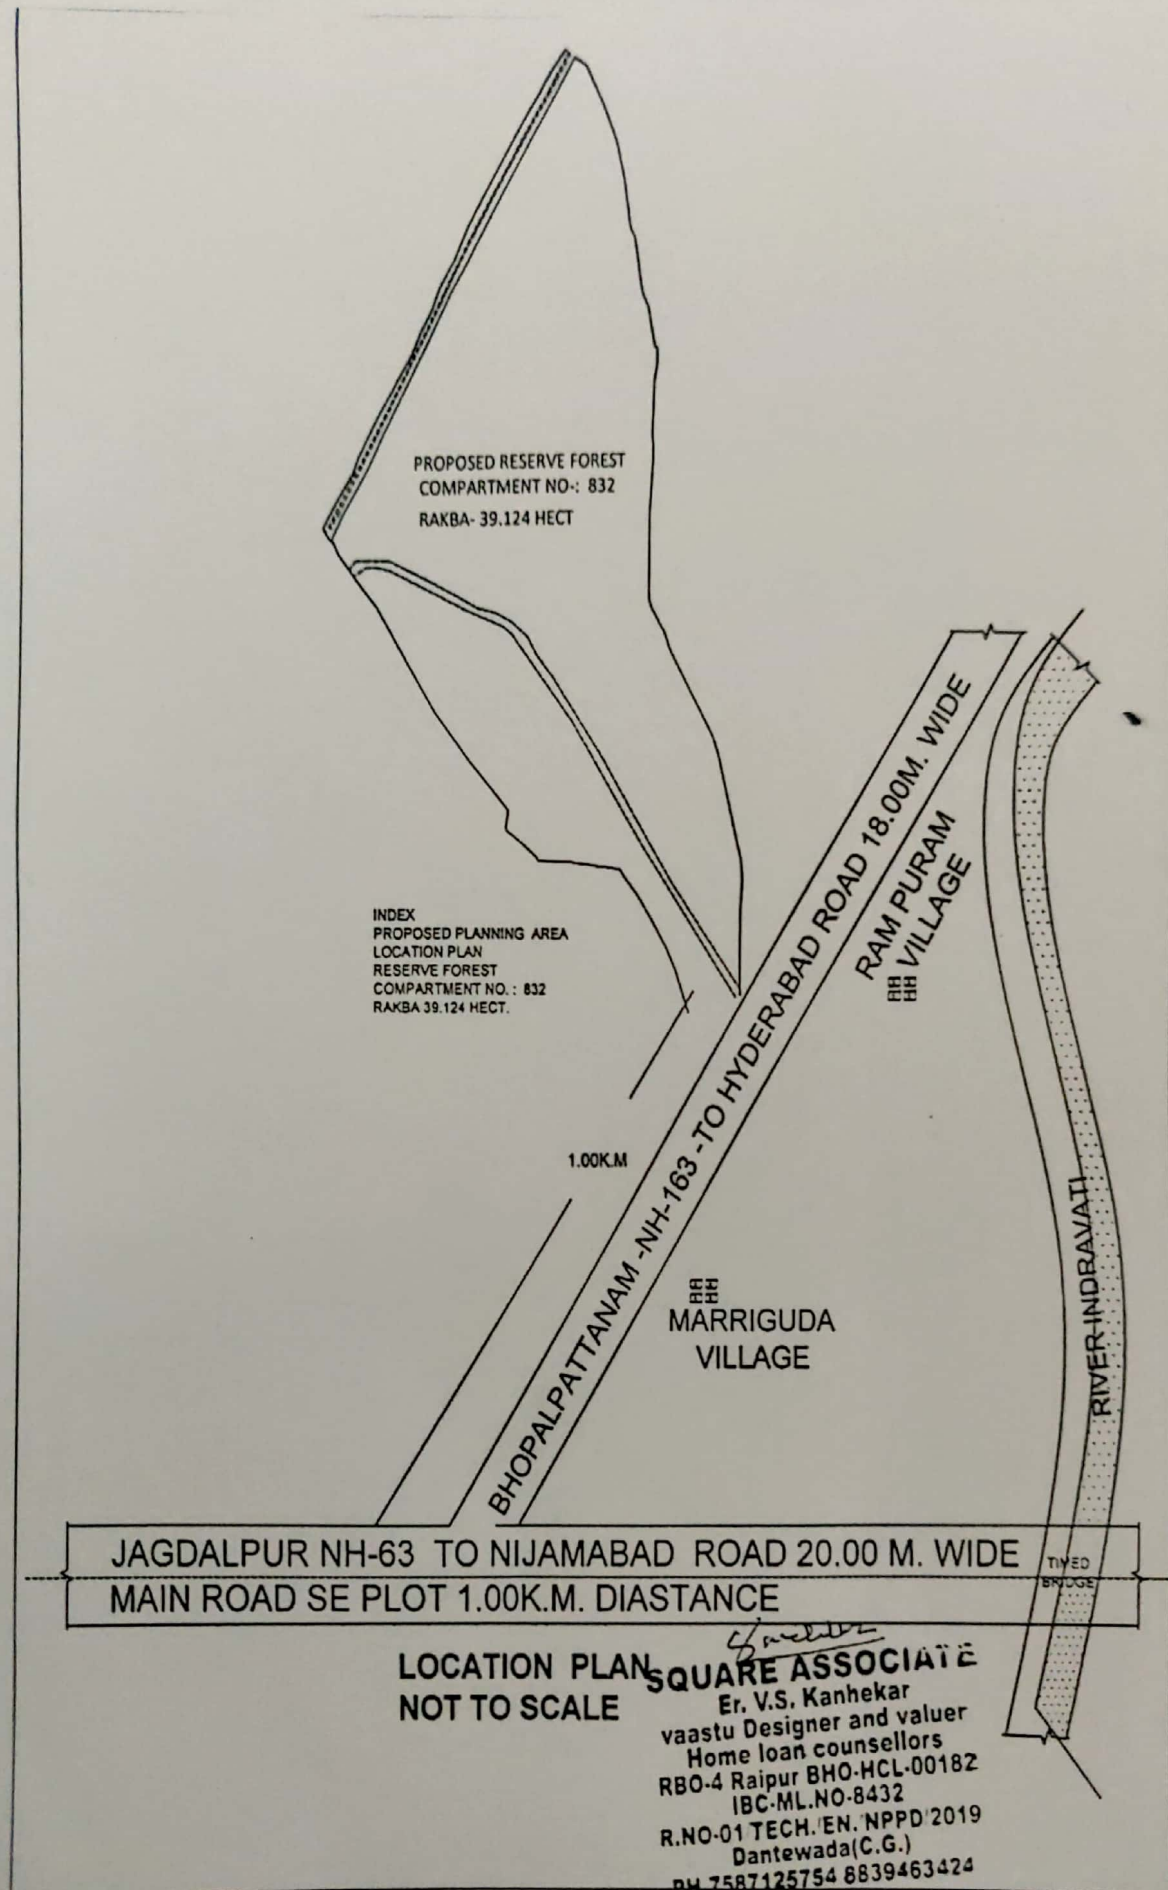

Scanned with CamScanner

General Manager
District Trade and Industries Centre
Dist-Bijapur (C.G.)