


CROSS-SECTION PLAN

Proposed Reserved Forest Land to be diverted for Road Widening and Strengthening of Bhadewara to
Dramandganj Road (NH-135C) in Km. No. 15.00 to 58.600 in District:- Prayagraj (U.P.)

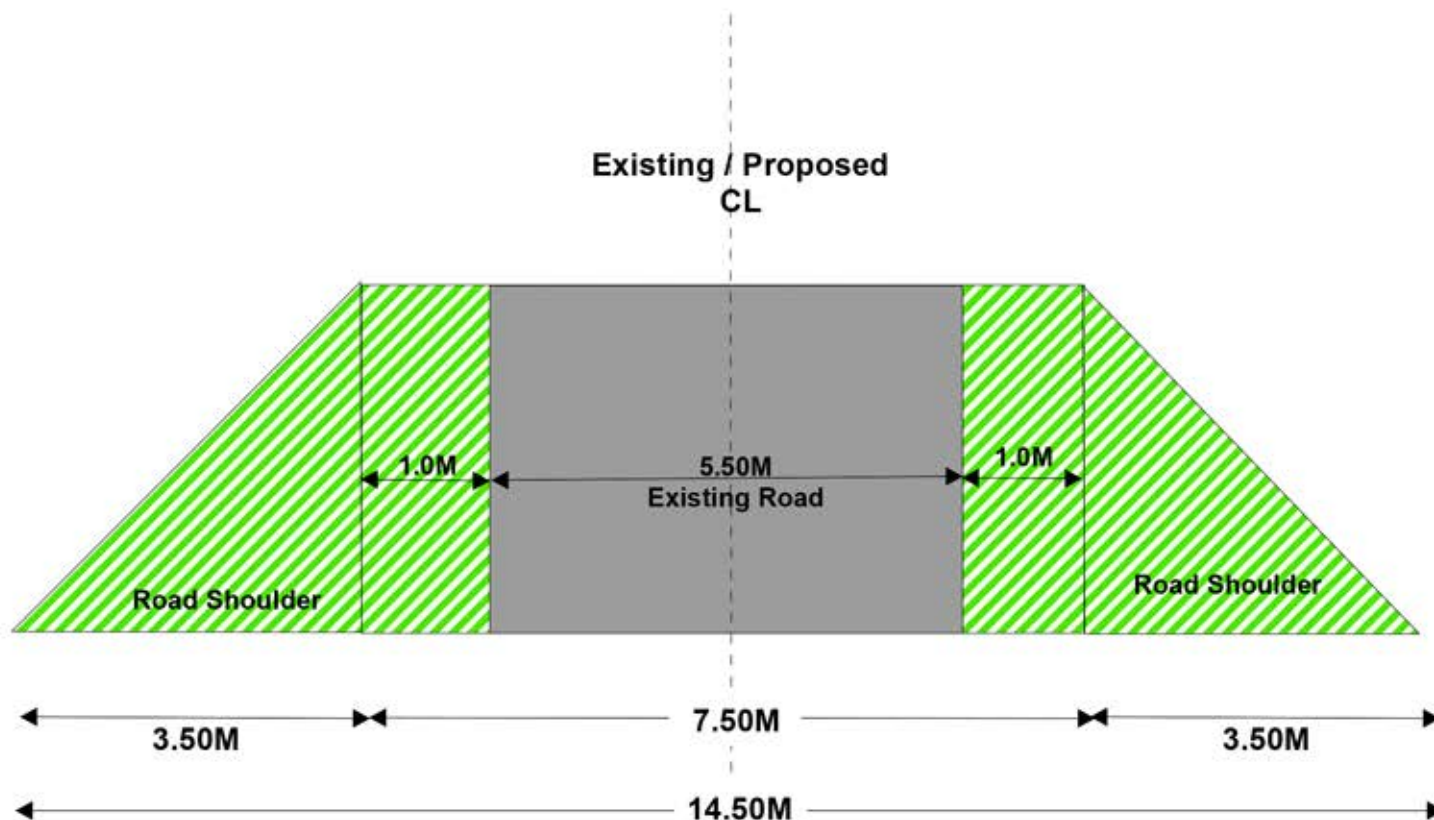

LEGEND



Proposed Forest Land



Existing Road

21/6/22
Mr. Arun Kumar Singh
Executive Engineer
N.H. Div.- P.W.D.
PRAYAGRAJ

(Authorized Signatory) □□

□□

N.H. DIVISION P.W.D. Prayagraj □□