


MAP SHOWING DIGITAL MAP OF PROPOSED 765 KV KHETRI BIKANER TRANSMISSION LINE WITH REQUIRED FOREST LAND ,TOWER LOCATION AND COORDINATES

Full Title of the Project : "Construction of Bikaner (PG) - Khetri S/S 765 kV D/C Transmission Line"

Proposal No: FP/RJ/TRANS/45697/2020

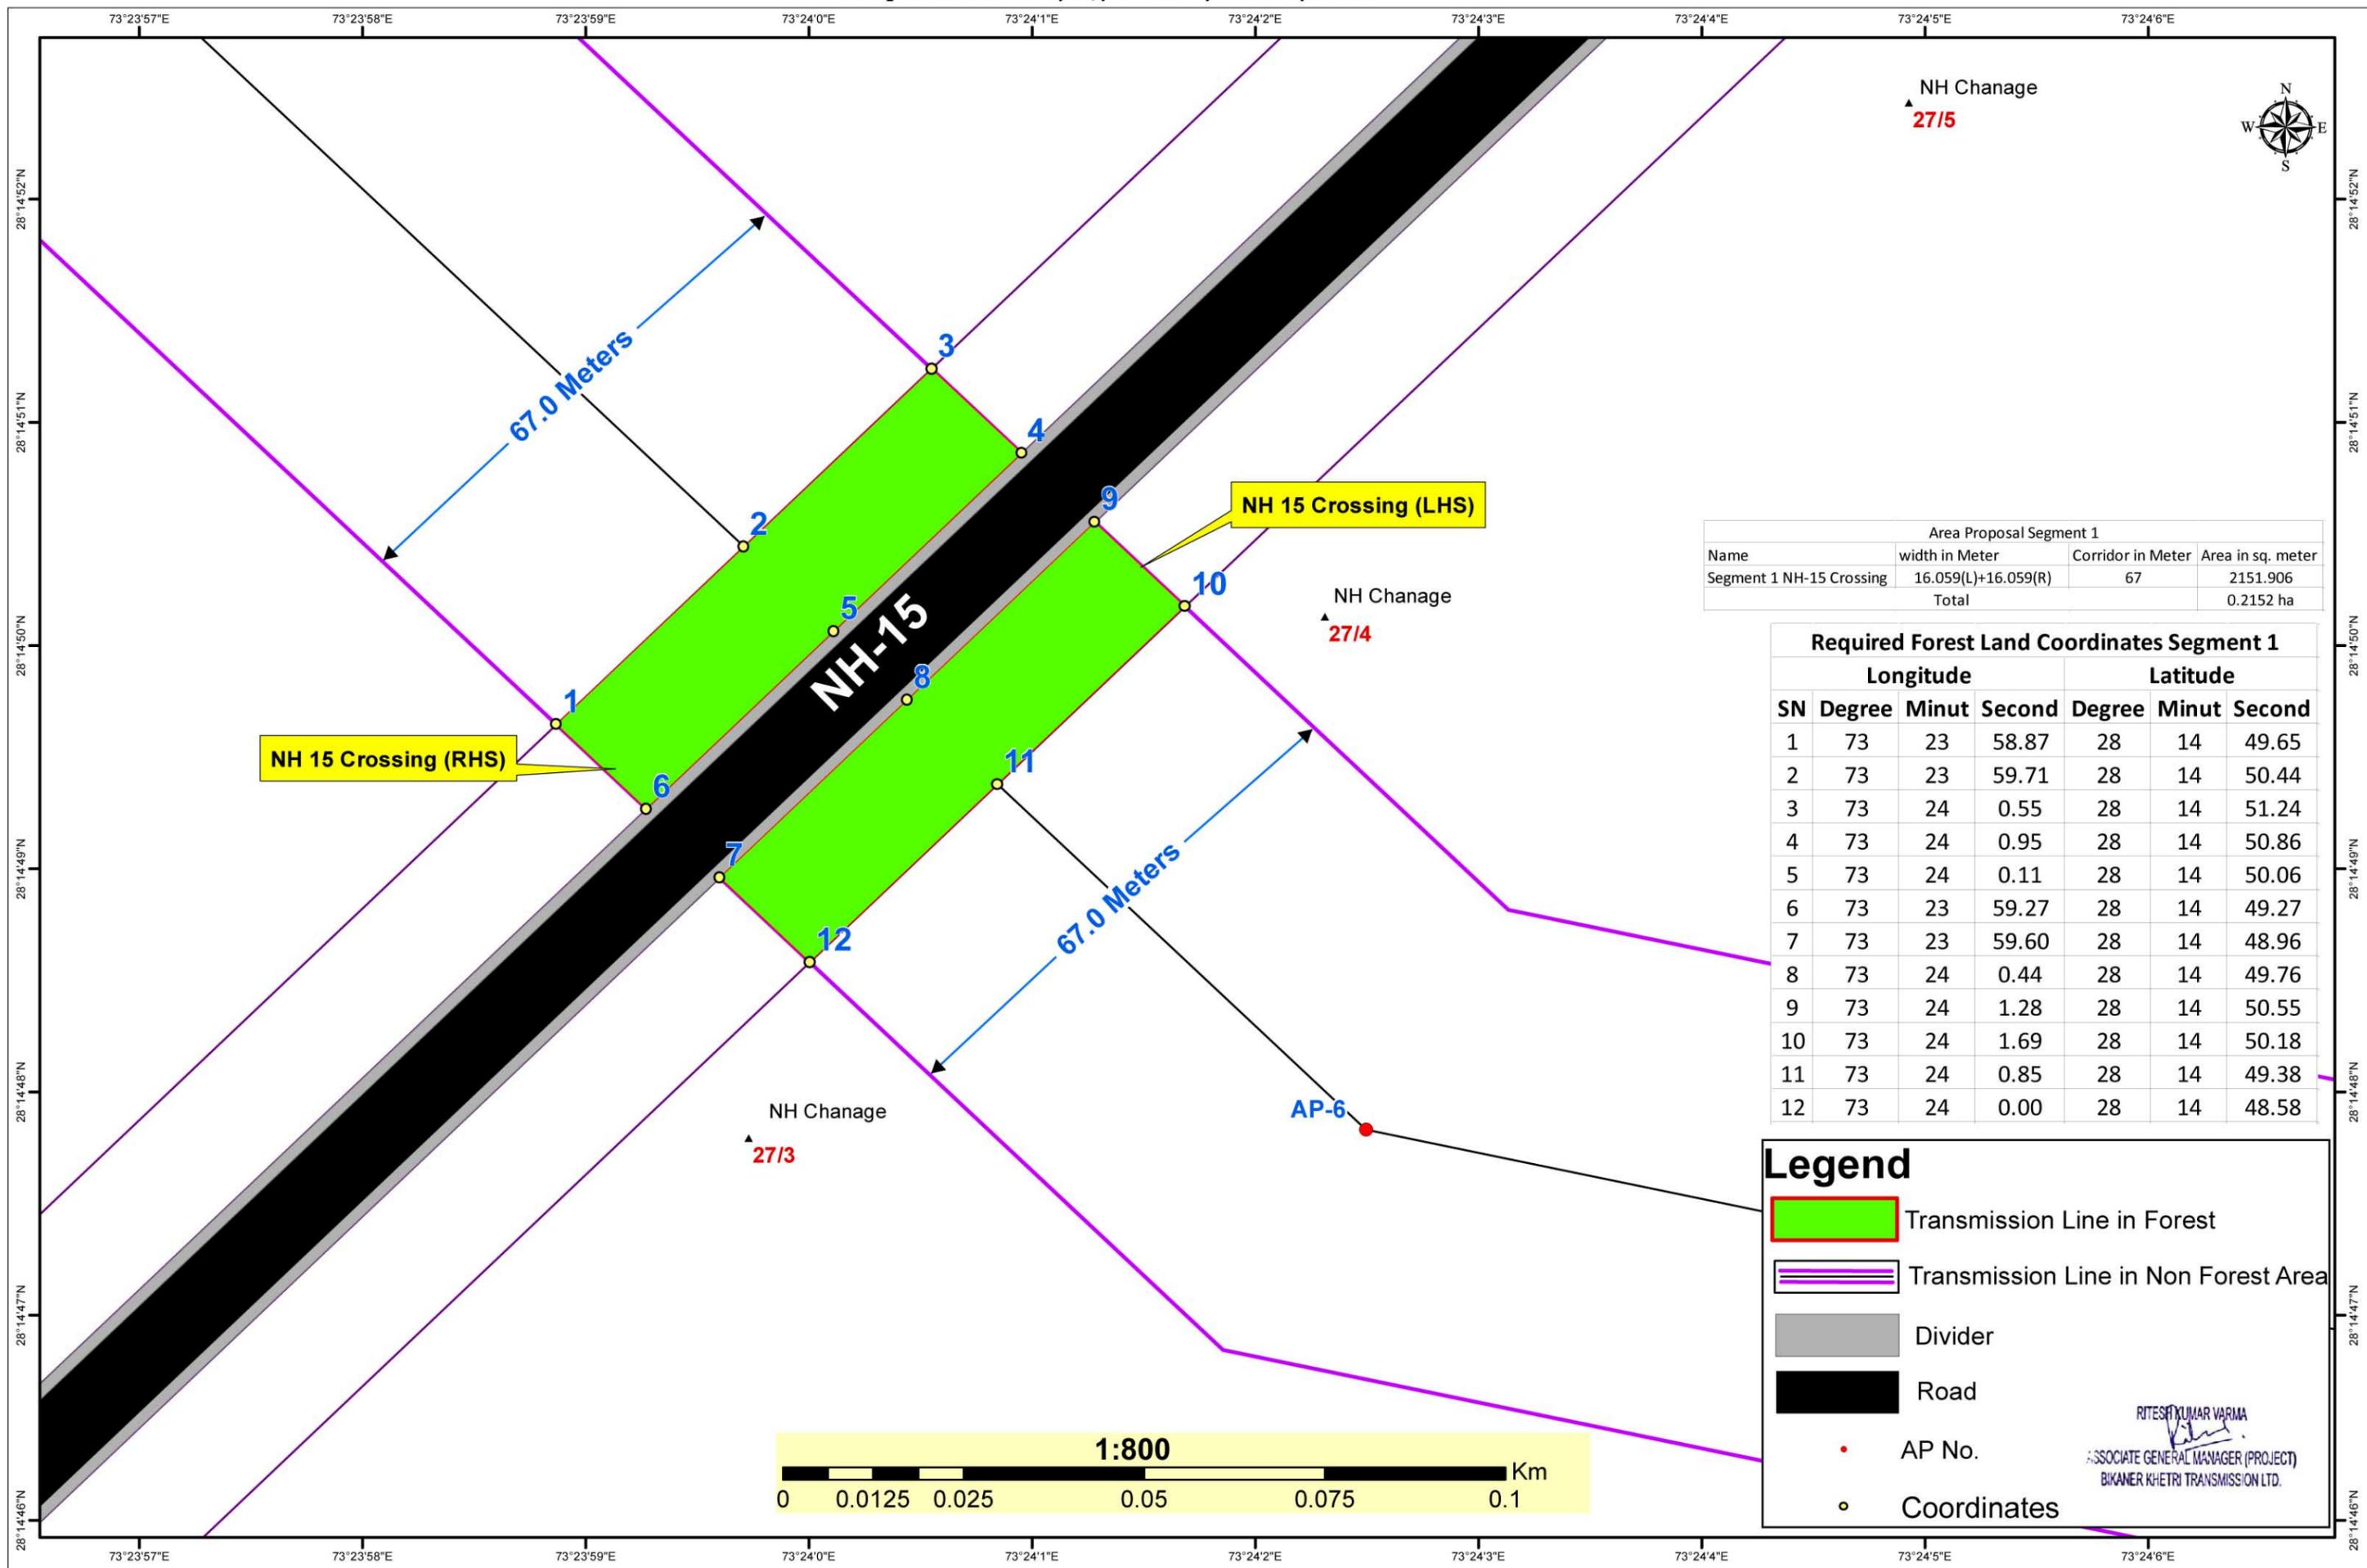

Area Proposal Segment 1			
Name	width in Meter	Corridor in Meter	Area in sq. meter
Segment 1 NH-15 Crossing	16.059(L)+16.059(R)	67	2151.906
Total			0.2152 ha

Required Forest Land Coordinates Segment 1						
SN	Longitude			Latitude		
	Degree	Minut	Second	Degree	Minut	Second
1	73	23	58.87	28	14	49.65
2	73	23	59.71	28	14	50.44
3	73	24	0.55	28	14	51.24
4	73	24	0.95	28	14	50.86
5	73	24	0.11	28	14	50.06
6	73	23	59.27	28	14	49.27
7	73	23	59.60	28	14	48.96
8	73	24	0.44	28	14	49.76
9	73	24	1.28	28	14	50.55
10	73	24	1.69	28	14	50.18
11	73	24	0.85	28	14	49.38
12	73	24	0.00	28	14	48.58

Legend

- Transmission Line in Forest
- Transmission Line in Non Forest Area
- Divider
- Road
- AP No.
- Coordinates

RITESH KUMAR VARMA
(Signature)
 ASSOCIATE GENERAL MANAGER (PROJECT)
 BIKANER KHETRI TRANSMISSION LTD.

